


GRANT HAYS
ASSOCIATES

ARCHITECTURE & INTERIOR DESIGN
P.O. BOX 6179 FALMOUTH MAINE 04103
507.871.5900 www.granthays.com

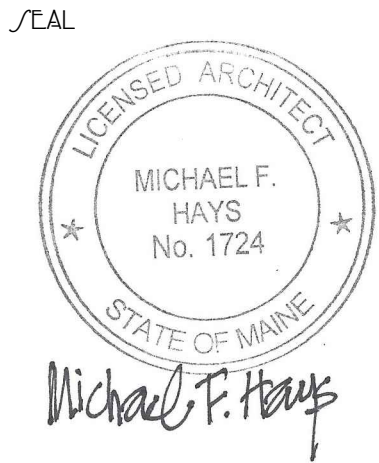

Michael F. Hays

PROJECT NAME

NORTHEAST AIR
NORTH HANGAR
1071 WESTBROOK STREET - PORTLAND, MAINE 04102

1/MEET

EXTERIOR
ELEVATIONS

DATE
8/EP 2017

SCALE
1/8"=1'-0"


DRAWN
MFH/mgk

JOB NO.
160350


1/MEET

A-3

COPYRIGHT
REPRODUCTION OR REVUE OF THIS
DOCUMENT WITHOUT WRITTEN
PERMISSION FROM GRANT HAYS
ASSOCIATES IS PROHIBITED.

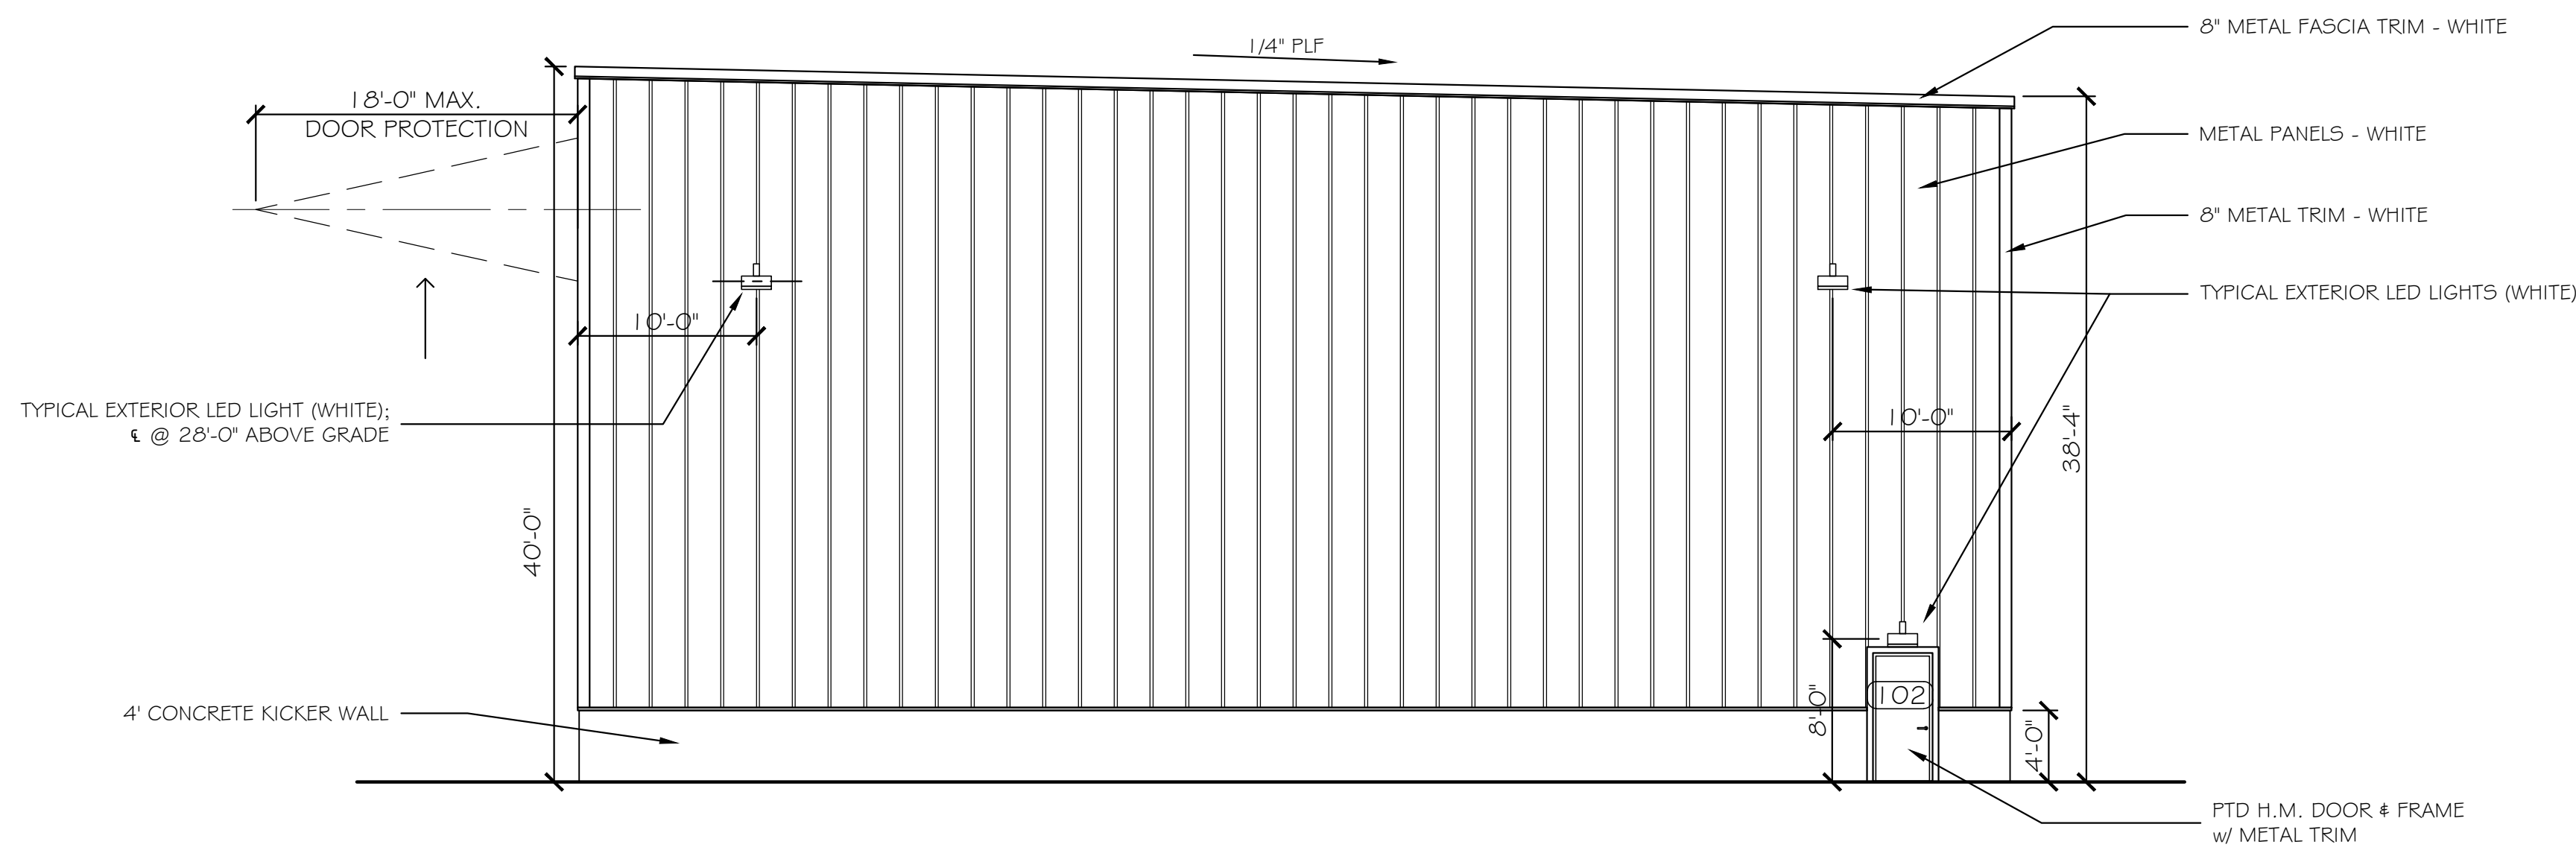

2 RIGHT ELEVATION - SOUTH
SCALE: 1/8" = 1'-0"

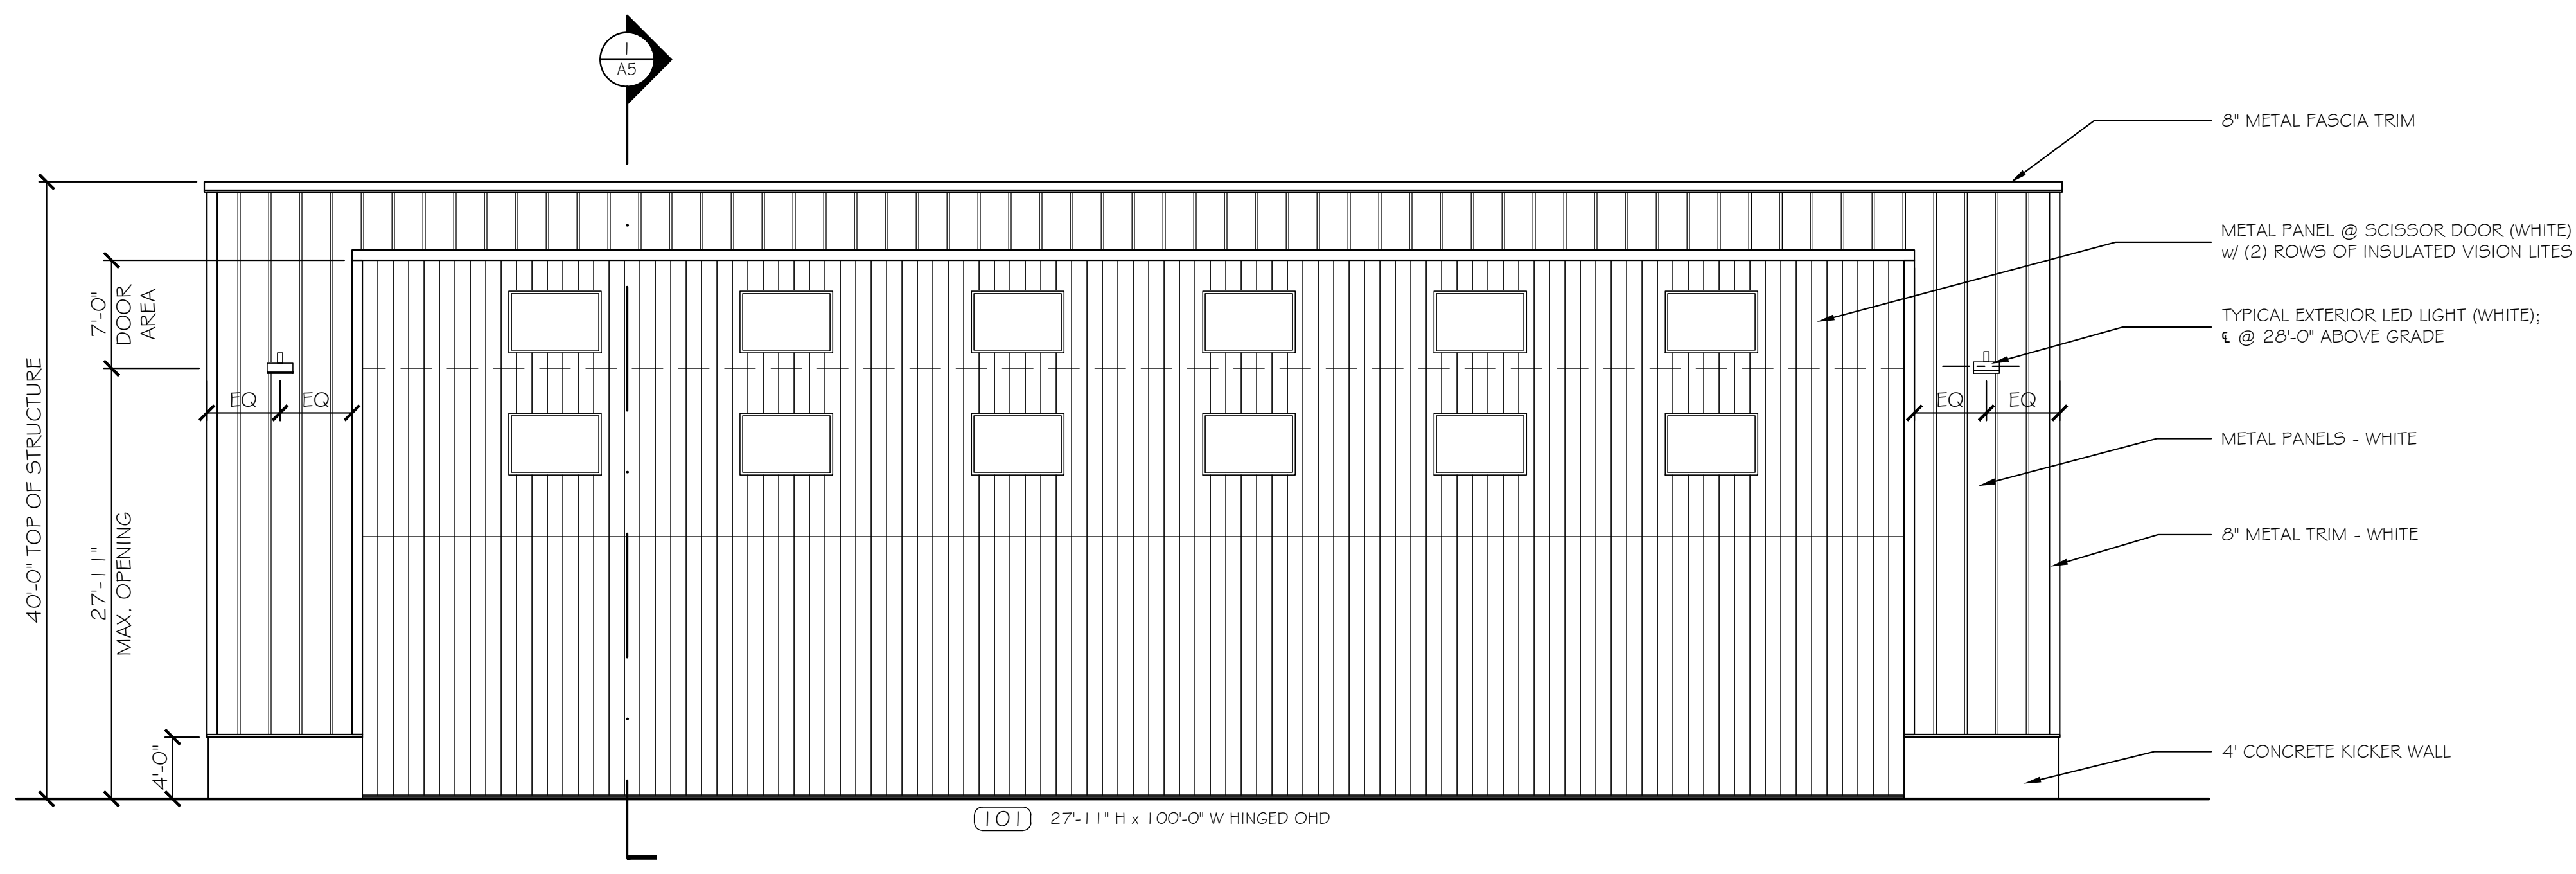

1 RAMP ELEVATION - WEST
SCALE: 1/8" = 1'-0"