


GRANT HAYS  
ASSOCIATES

ARCHITECTURE & INTERIOR DESIGN  
P.O. BOX 6179 FALMOUTH MAINE, 04103  
507.871.5900 [www.granthays.com](http://www.granthays.com)

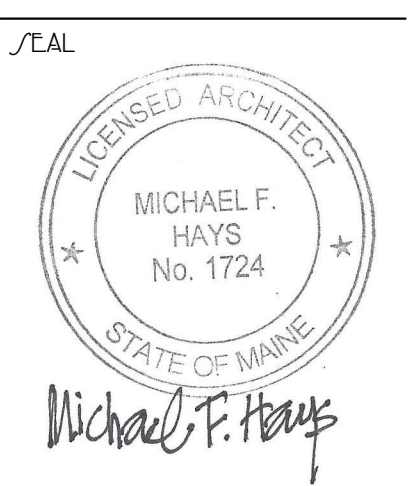

Michael F. Hays

PROJECT NAME

NORTHEAST AIR  
NORTH HANGAR  
1071 WESTBROOK STREET - PORTLAND, MAINE 04102


SHEET

EXTERIOR  
ELEVATIONS


DATE: 8/EP 2017  
SCALE: 1/8"=1'-0"  
DRAWN: MFH/mgk  
JOB NO.: 160350

SHEET

A-4  
COPYRIGHT  
REPRODUCTION OR REVUE OF THIS  
DOCUMENT WITHOUT WRITTEN  
PERMISSION FROM GRANT HAYS  
ASSOCIATES IS PROHIBITED.

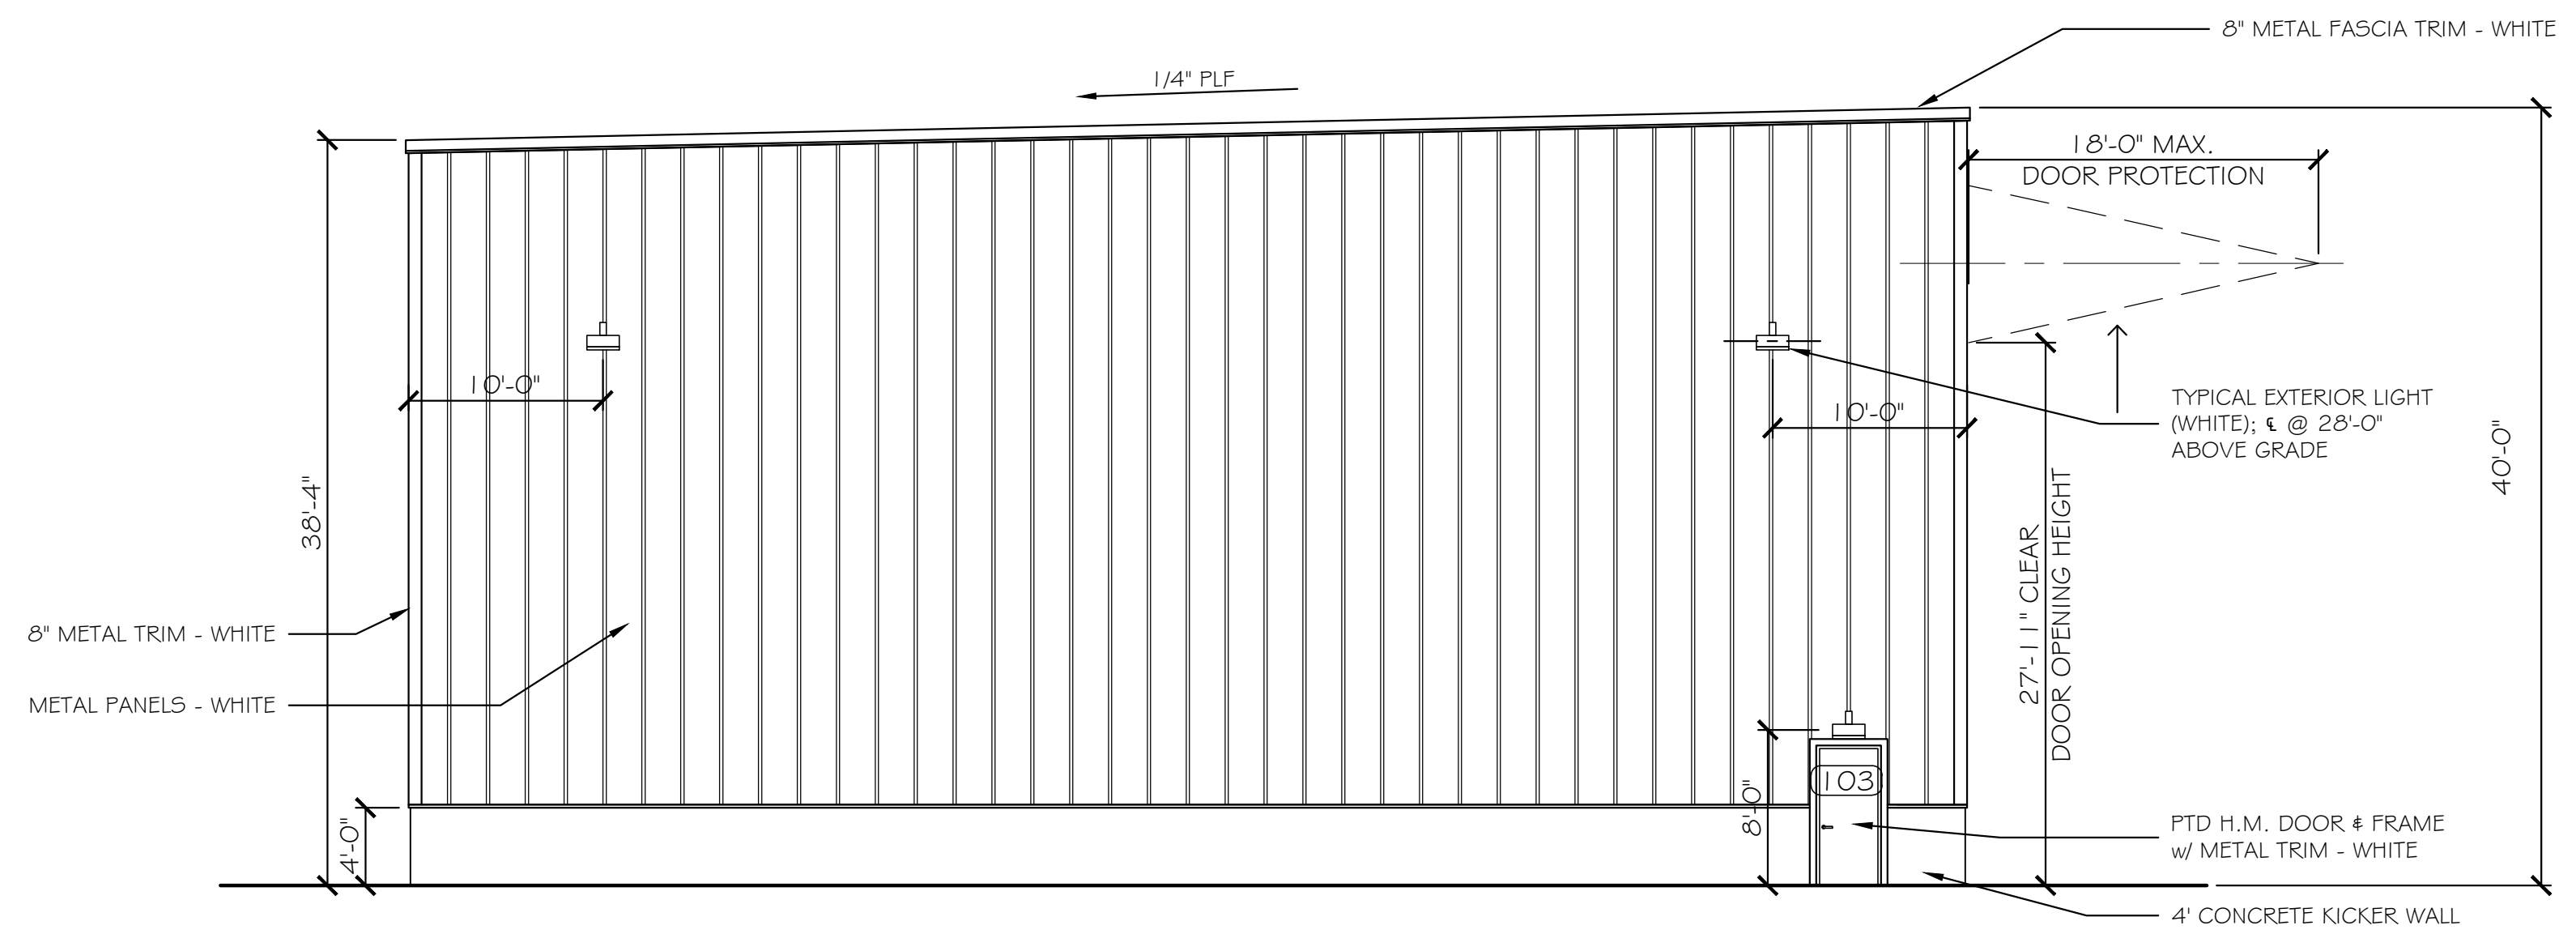

**4** LEFT ELEVATION - NORTH  
SCALE: 1/8" = 1'-0"

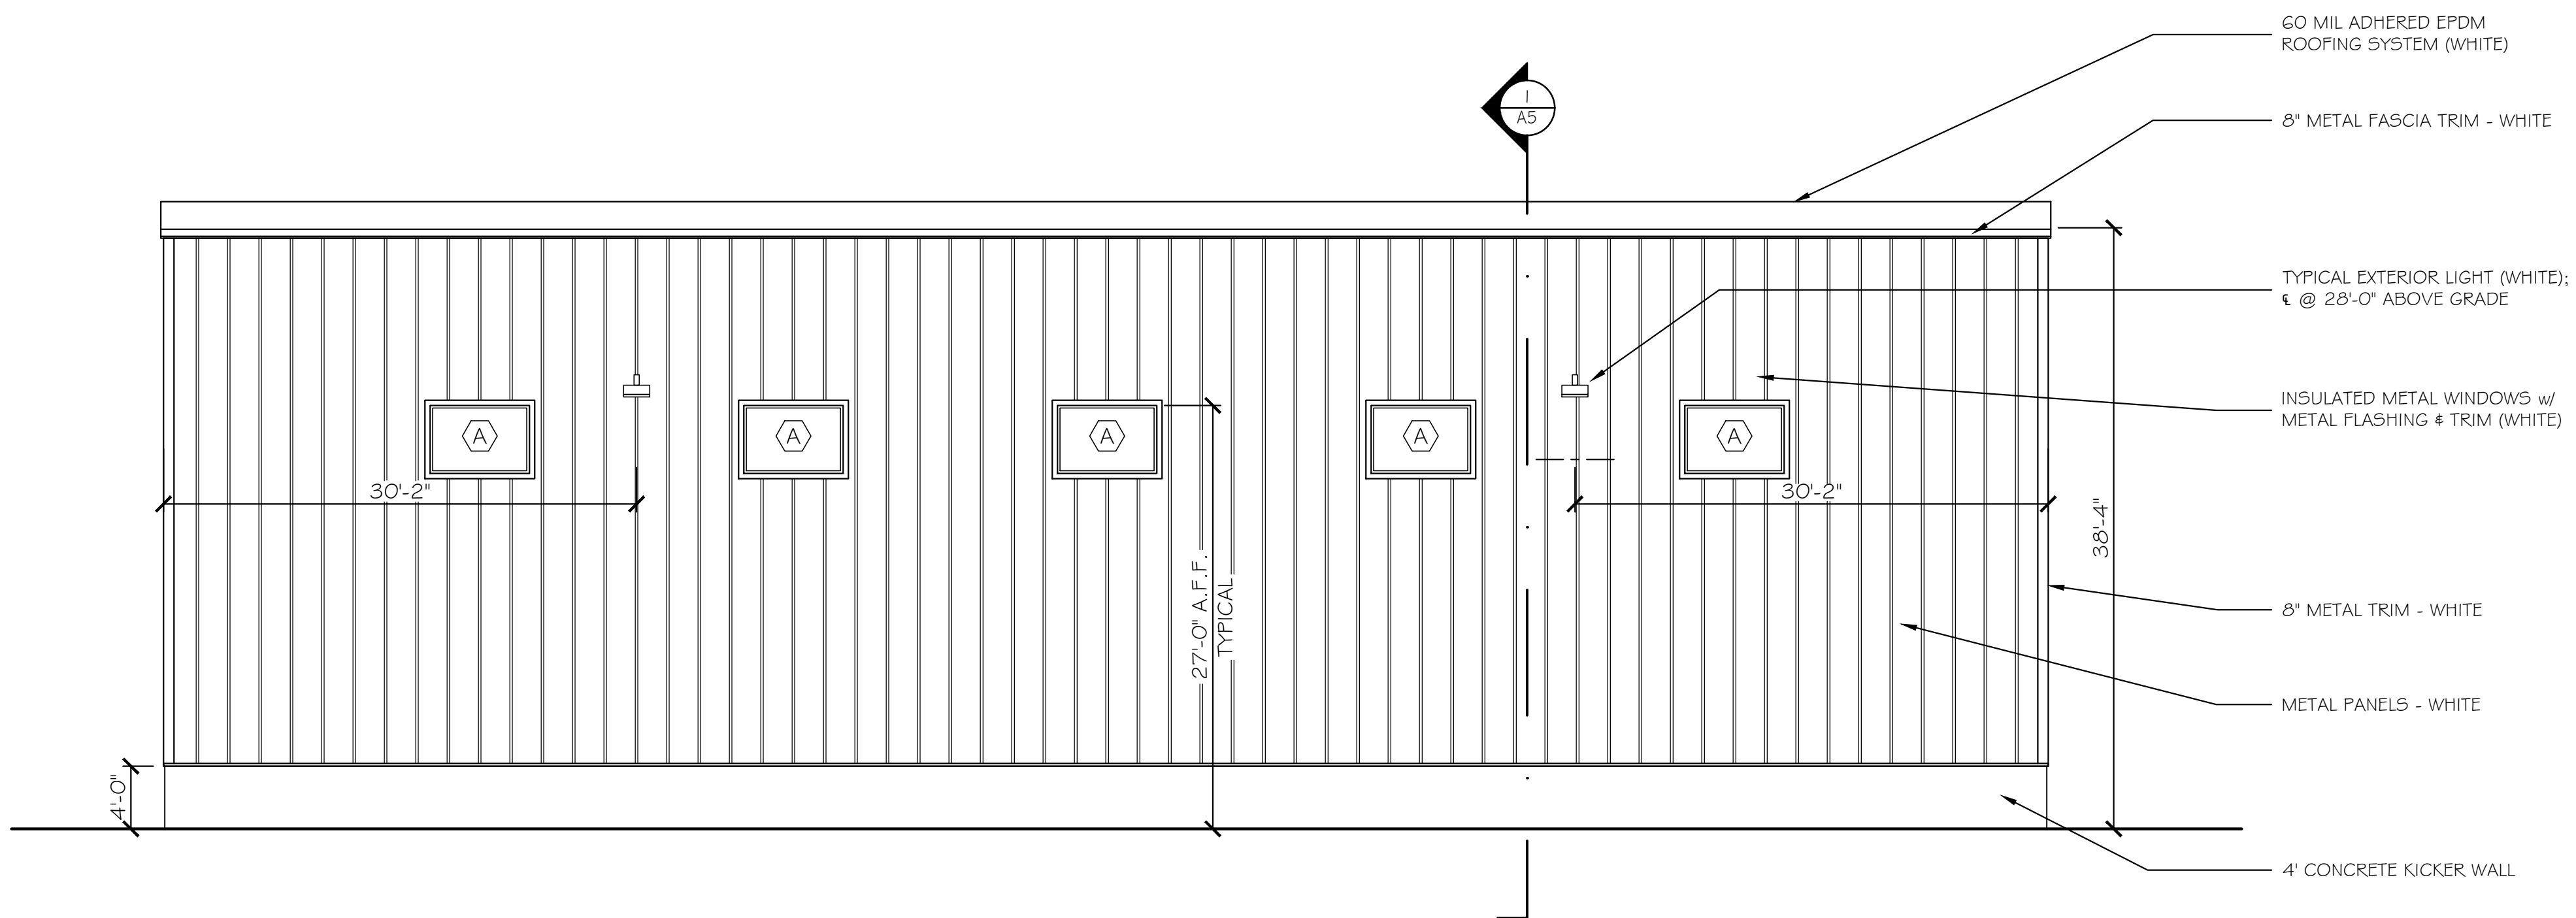

**3** WESTBROOK ST. ELEVATION - EAST  
SCALE: 1/8" = 1'-0"