


KEY MAP
1" = 400'

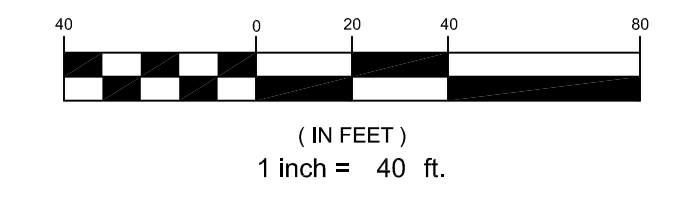

PROJECT BRICK NORTH BUILDING AT THE FOREFRONT AT THOMPSON'S POINT		FAY, SPOFFORD & THORNDIKE, INC. ENGINEERS · PLANNERS · SCIENTISTS 778 MAIN ST., SUITE 6, SOUTH PORTLAND, ME 04106	
SHEET TITLE FIRE SAFETY COMPLIANCE PLAN		DRAWN: DED DATE: OCT 2013	
CLIENT FOREFRONT PARTNERS LP		DESIGNED: BEK SCALE: 1" = 30'	
REVISIONS		CHECKED: SRB JOB NO. 2982.05	
REV. DATE DESCRIPTION		FILE NAME: 2982.05 BRICK NORTH	
1 11.05.13 PHASE 1 PLAN SUBMISSION		SHEET C-6.0	
P.E. STEPHEN R. BUSHEY LIC. #7429			