




1 SECTION A
A3.01 1/8" = 1'-0"

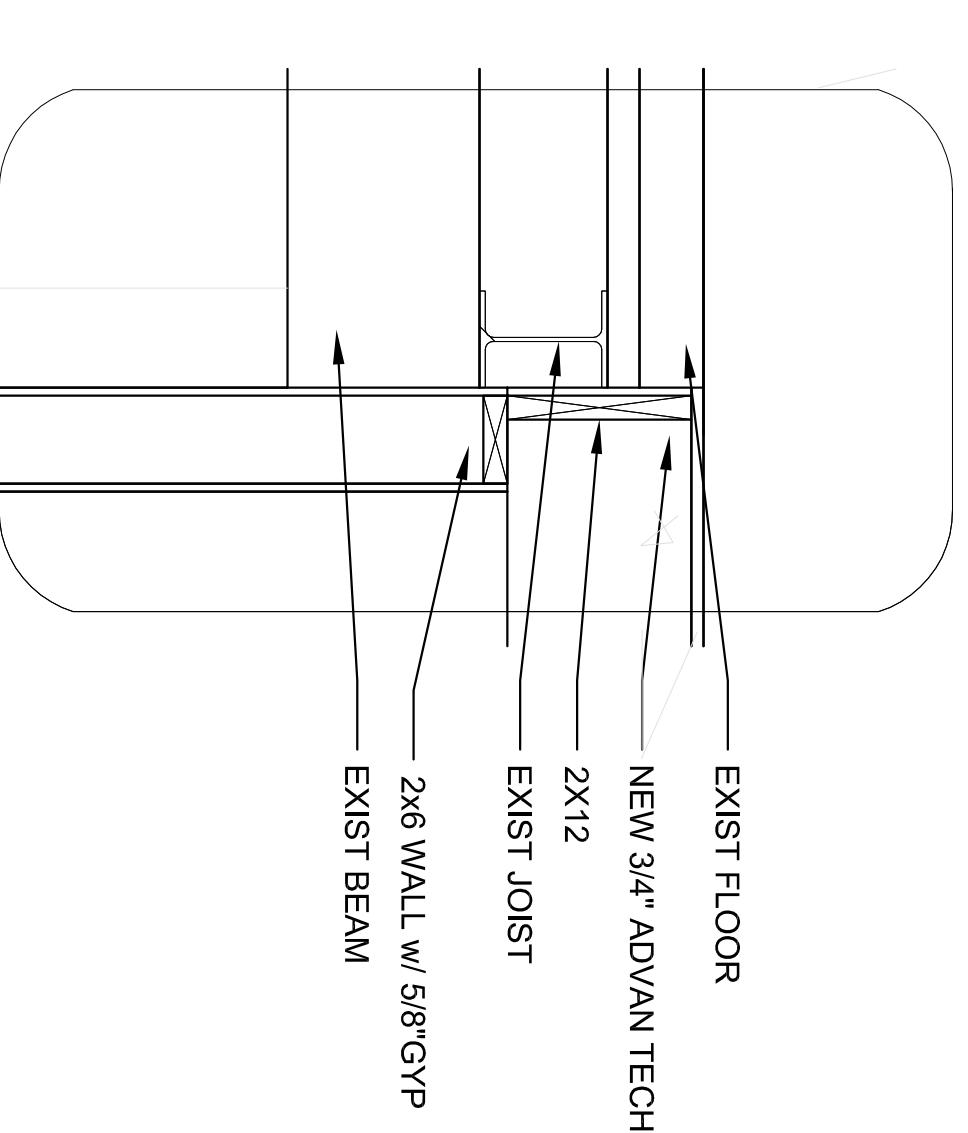


4 EXISTING TO NEW FLOOR
A3.01 1" = 1'-0"

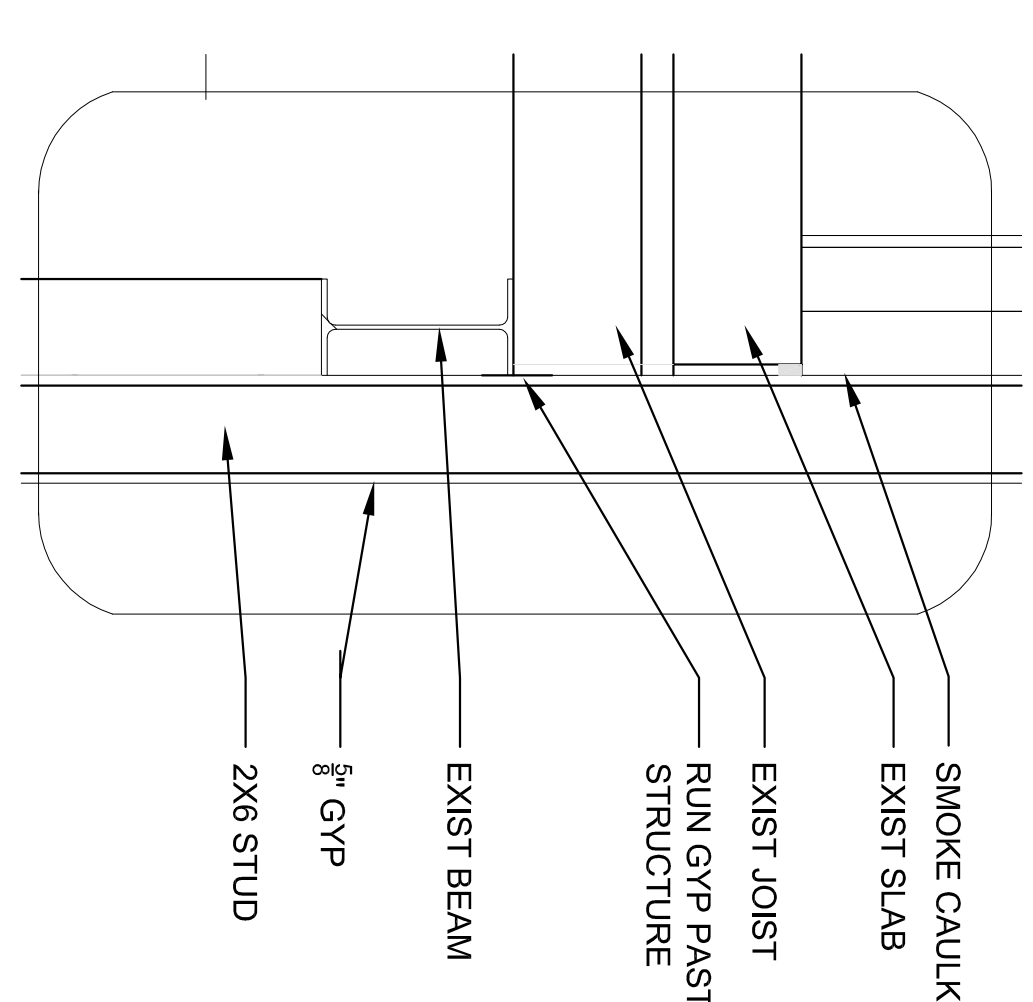

2 FLOOR TO STAIR SHAFT
A3.01 1" = 1'-0"

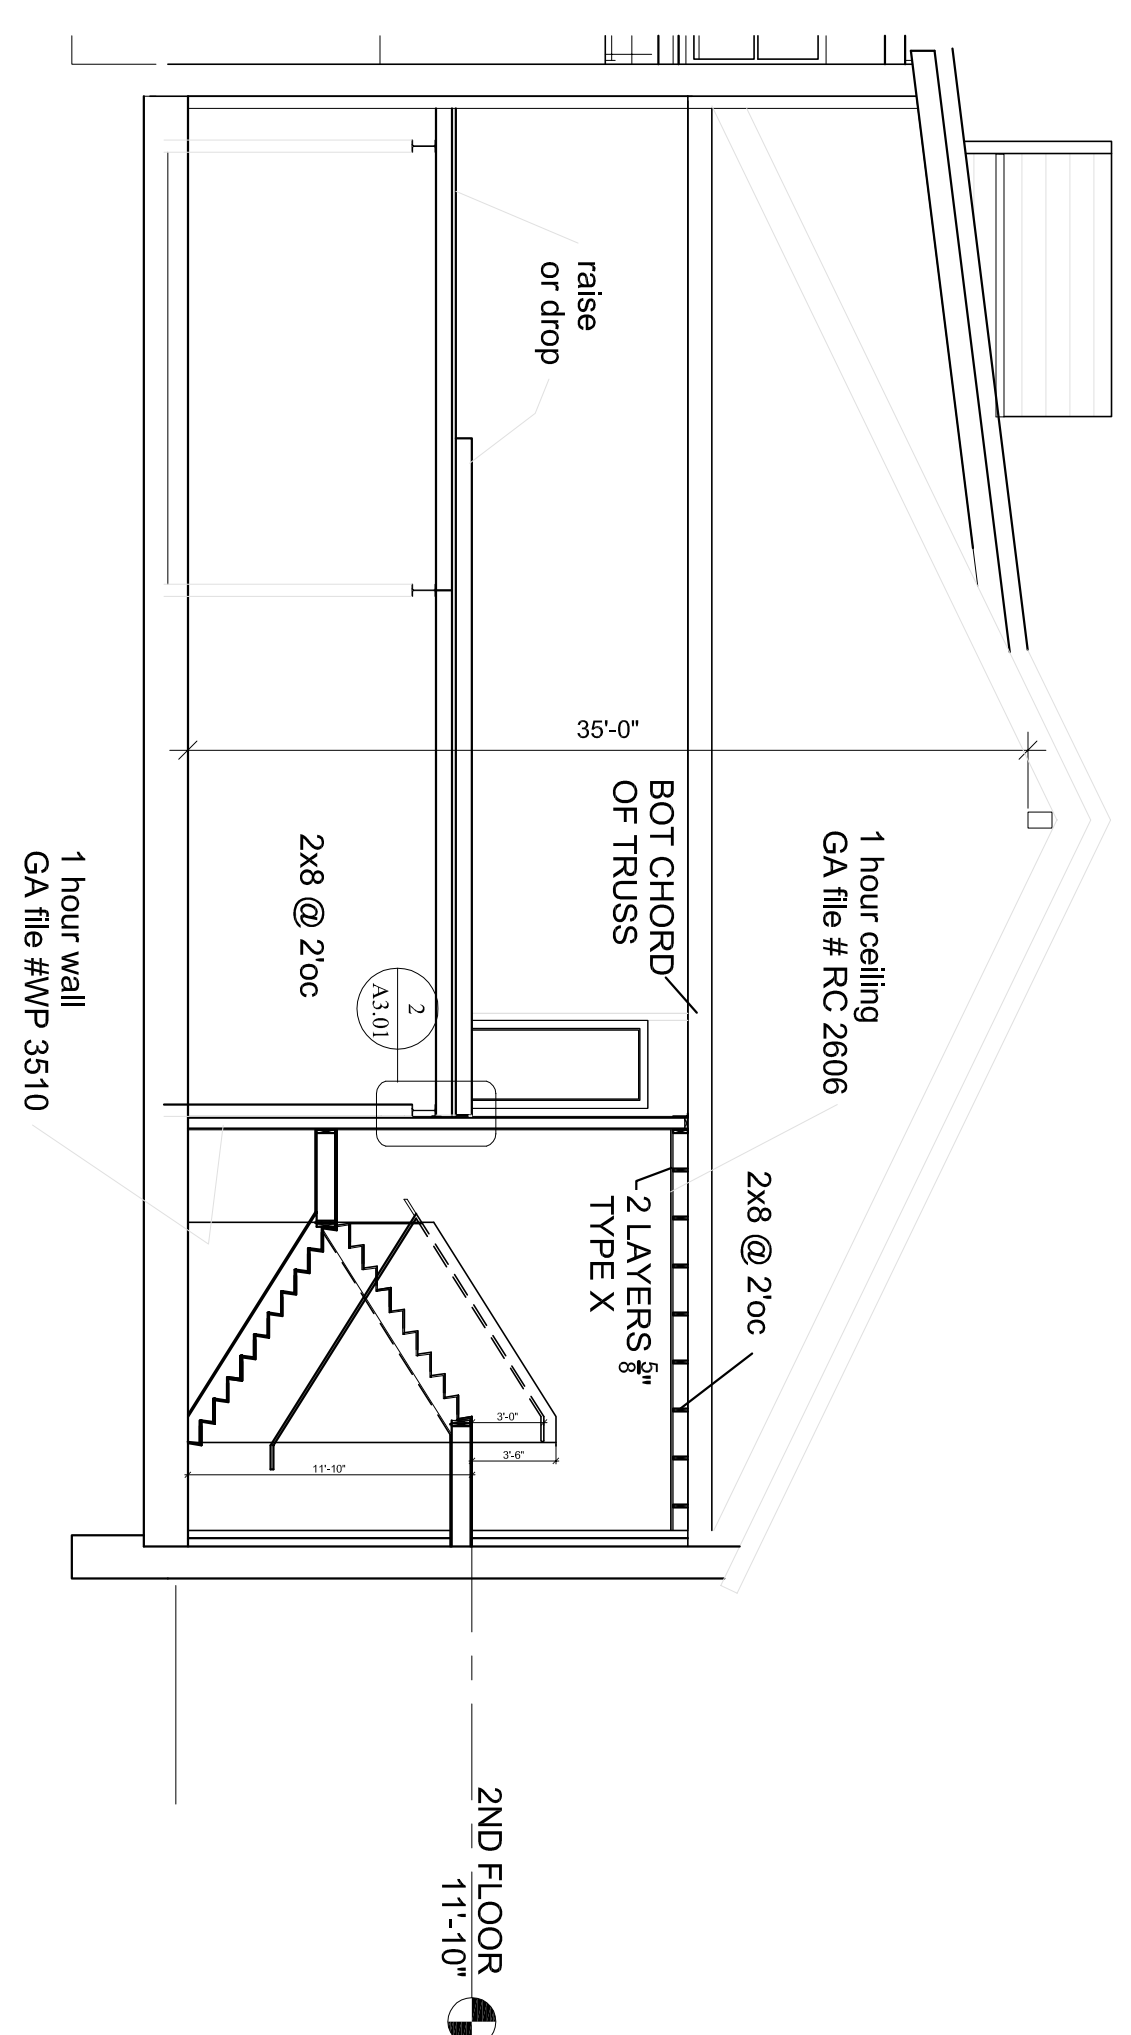

2 SECTION B
A3.01 1/8" = 1'-0"

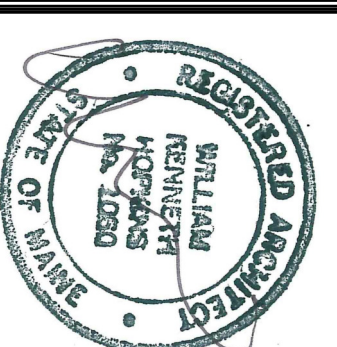

Prepared For:

Consultant:

Architect:
ARCHETYPE

48 Union Wharf Portland, Maine 04101
(207) 772-6022 Fax (207) 772-4056

Project:
BRICK NORTH WEST WING
THOMPSON'S POINT, PORTLAND ME

Revisions:
8-13-14 ISSUED FOR PERMIT

Scale:
AS NOTED

Date:
8-13-2014

BUILDING SECTIONS & WALL DETAILS

A3.01