


KEY MAP  
1" = 400'

**DEMOLITION AND REMOVAL NOTES:**

- THIS SITE IS PART OF AN MEDEP APPROVED VRAP PLAN PREPARED BY CREDERE ASSOCIATES. THE CONTRACTOR SHALL COMPLY WITH ALL REQUIREMENTS OF THIS PLAN INCLUDING THE SOIL MANAGEMENT PLAN. (SEE NOTES REGARDING VRAP WORK ON DETAIL SHEET C-5.0)
- THIS CONTRACT INCLUDES ENVIRONMENTAL REMOVALS FOR BUILDING 1 AND BUILDING 7 AS IDENTIFIED IN CREDERE ASSOCIATES VRAP AND ENVIRONMENTAL REMOVALS PLAN.

**LEGEND**

[Hatched Box] PAVEMENT REMOVAL

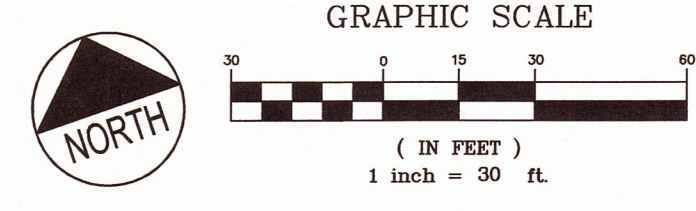

*Laurey Dobson  
674-8693*

PROJECT BRICK NORTH BUILDING AT THE FOREFRONT AT THOMPSON'S POINT		ENGINEERS <b>FST</b> FAY, SPOFFORD & THORNDIKE, INC. ENGINEERS · PLANNERS · SCIENTISTS 778 MAIN ST., SUITE 8, SOUTH PORTLAND, ME 04106	
SHEET TITLE STAND ALONE BRICK NORTH DEMOLITION AND REMOVALS PLAN		DRAWN: DED	DATE: OCT 2013
CLIENT FOREFRONT PARTNERS I, LP		DESIGNED: BSK	SCALE: 1" = 30'
REV 1 12.04.13 BRICK NORTH LEVEL III APPLICATION SUBMISSION		CHECKED: SRB	JOB NO. 2982.05
P.E. STEPHEN R. BUSHEY LIC. #7429		FILE NAME: 2982.05 BRICK NORTH - OPT 2	SHEET C-2.2