


4 STAIR B SECTION
A8.01 1/4" = 1'-0"

1 STAIR A SECTION
A8.01 1/4" = 1'-0"


5 JANITOR'S CLOSET SECTION
A8.01 1/4" = 1'-0"

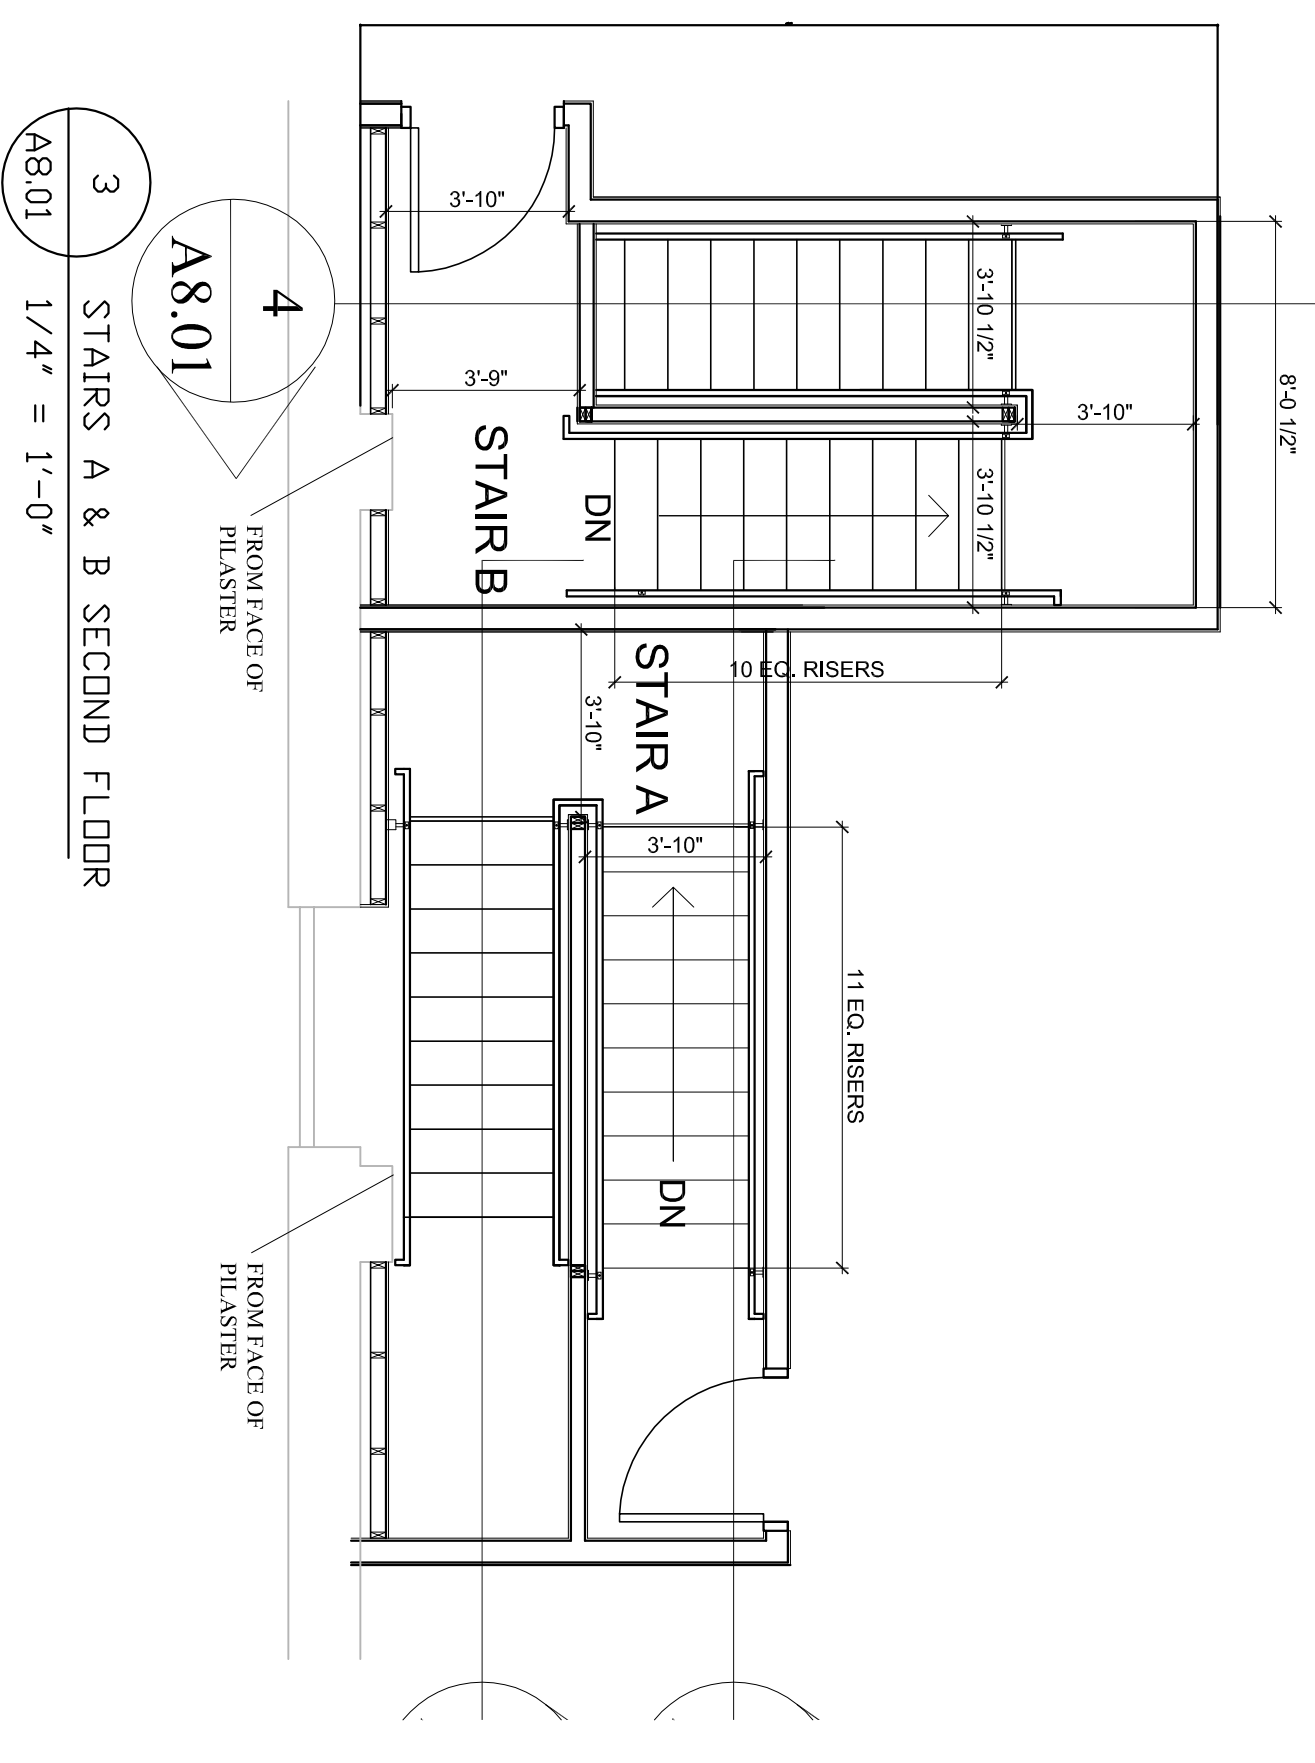

3 STAIRS A & B SECOND FLOOR
A8.01 1/4" = 1'-0"

8 STAIR B SECTION
A8.01 1/2" = 1'-0"

7 RISER DETAIL
A8.01 1/2" = 1'-0"

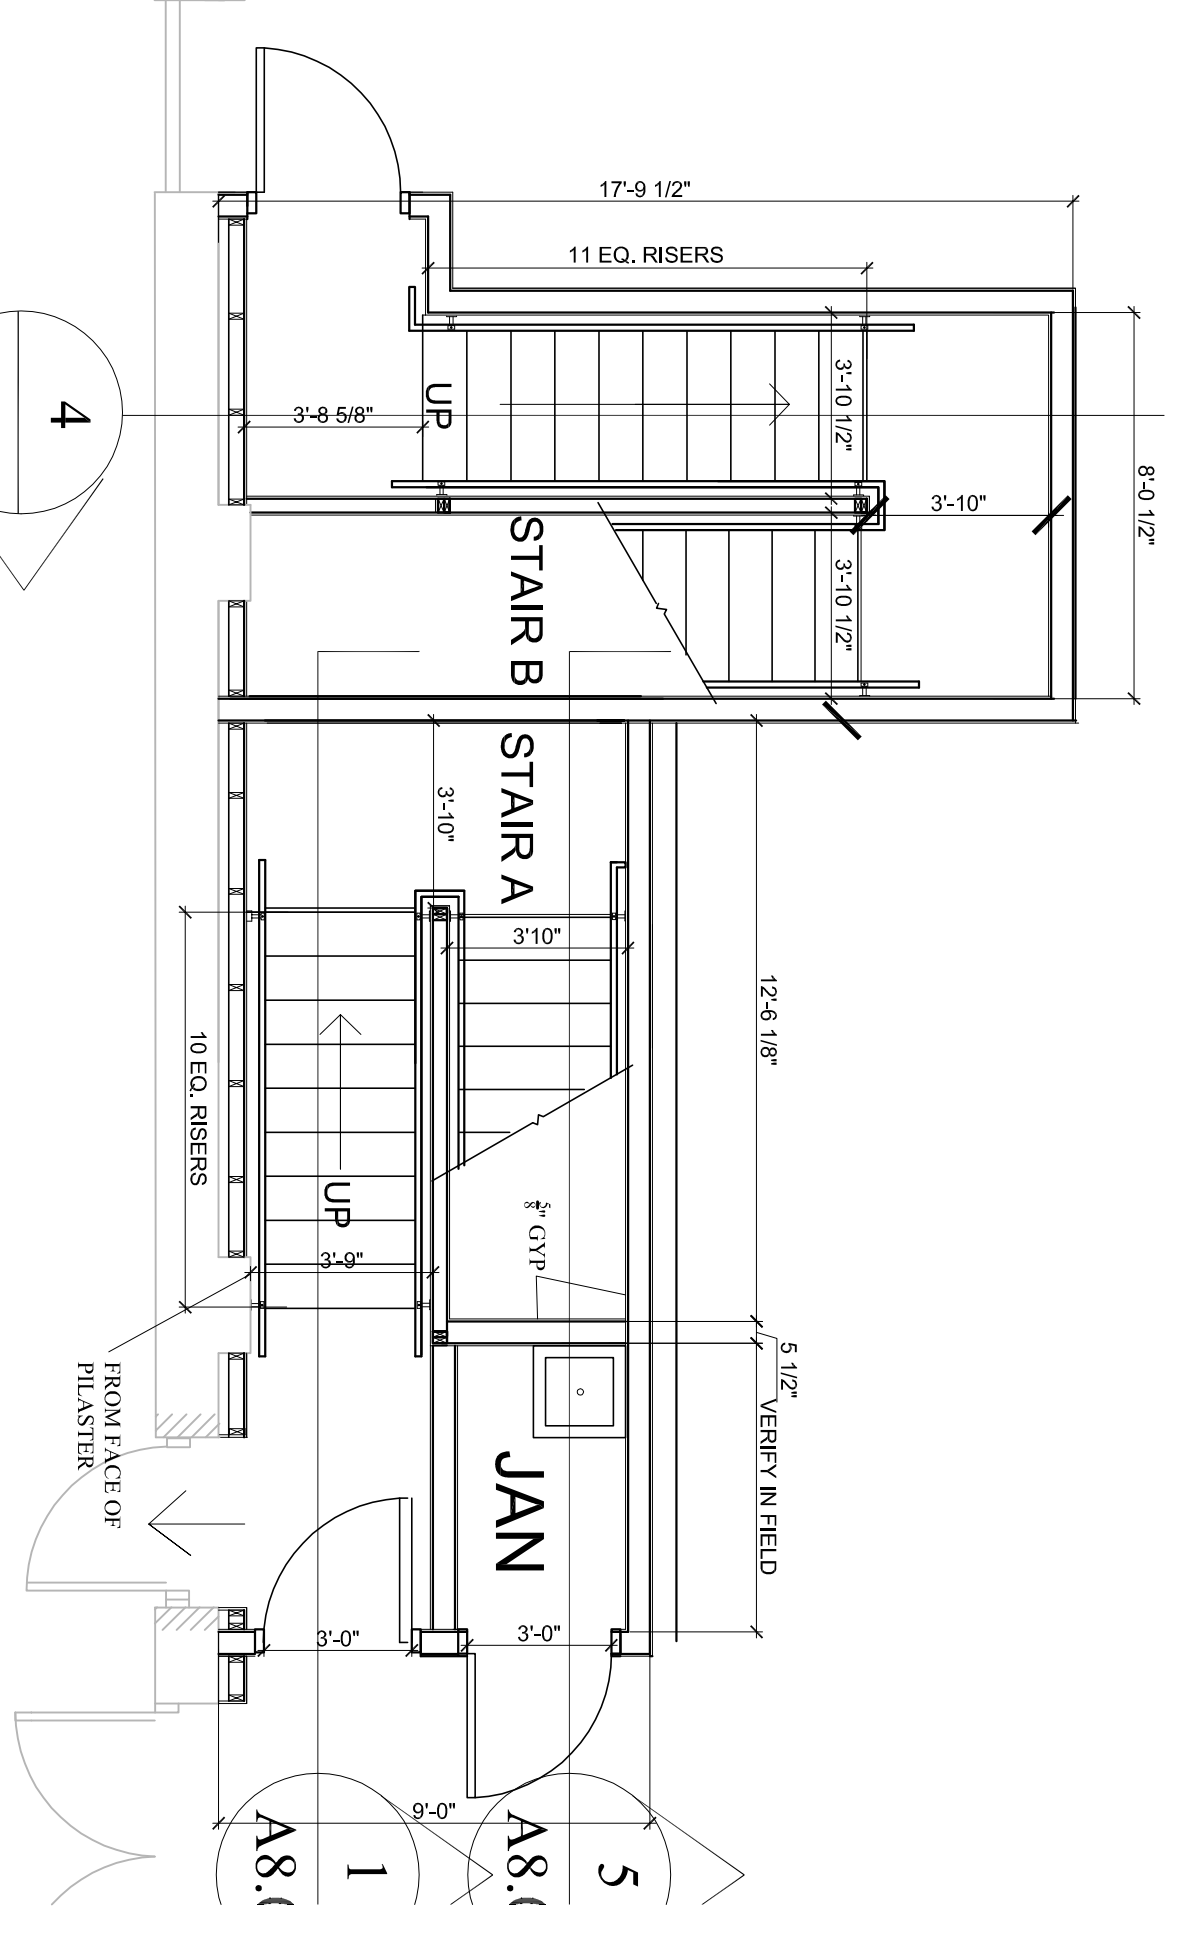


2 STAIRS A & B FIRST FLOOR
A8.01 1/4" = 1'-0"

10 HALF WALL CAP DETAIL
A8.01 1 1/2" = 1'-0"

9 HANDRAIL DETAIL
A8.01 1 1/2" = 1'-0"

VERIFY DIMENSIONS IN FIELD

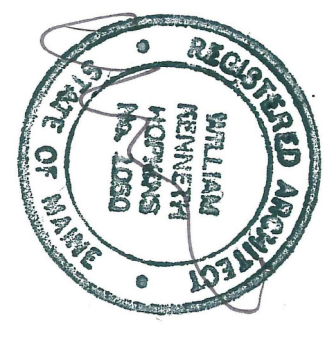

A8.01	Date: 3-10-2015	Scale: AS NOTED	Revisions: 3-26-2015 SUBMITTED FOR PERMIT	Project: BRICK NORTH WEST WING PHASE 2 STAIR & DECK INFILL	Architect: ARCHETYPE 48 Union Wharf Portland, Maine 04101 (207) 772-6022 Fax (207) 772-4056	Consultant:	Prepared For:
	STAIR PLANS & SECTIONS			THOMPSON'S POINT, PORTLAND ME			