


SECTION A

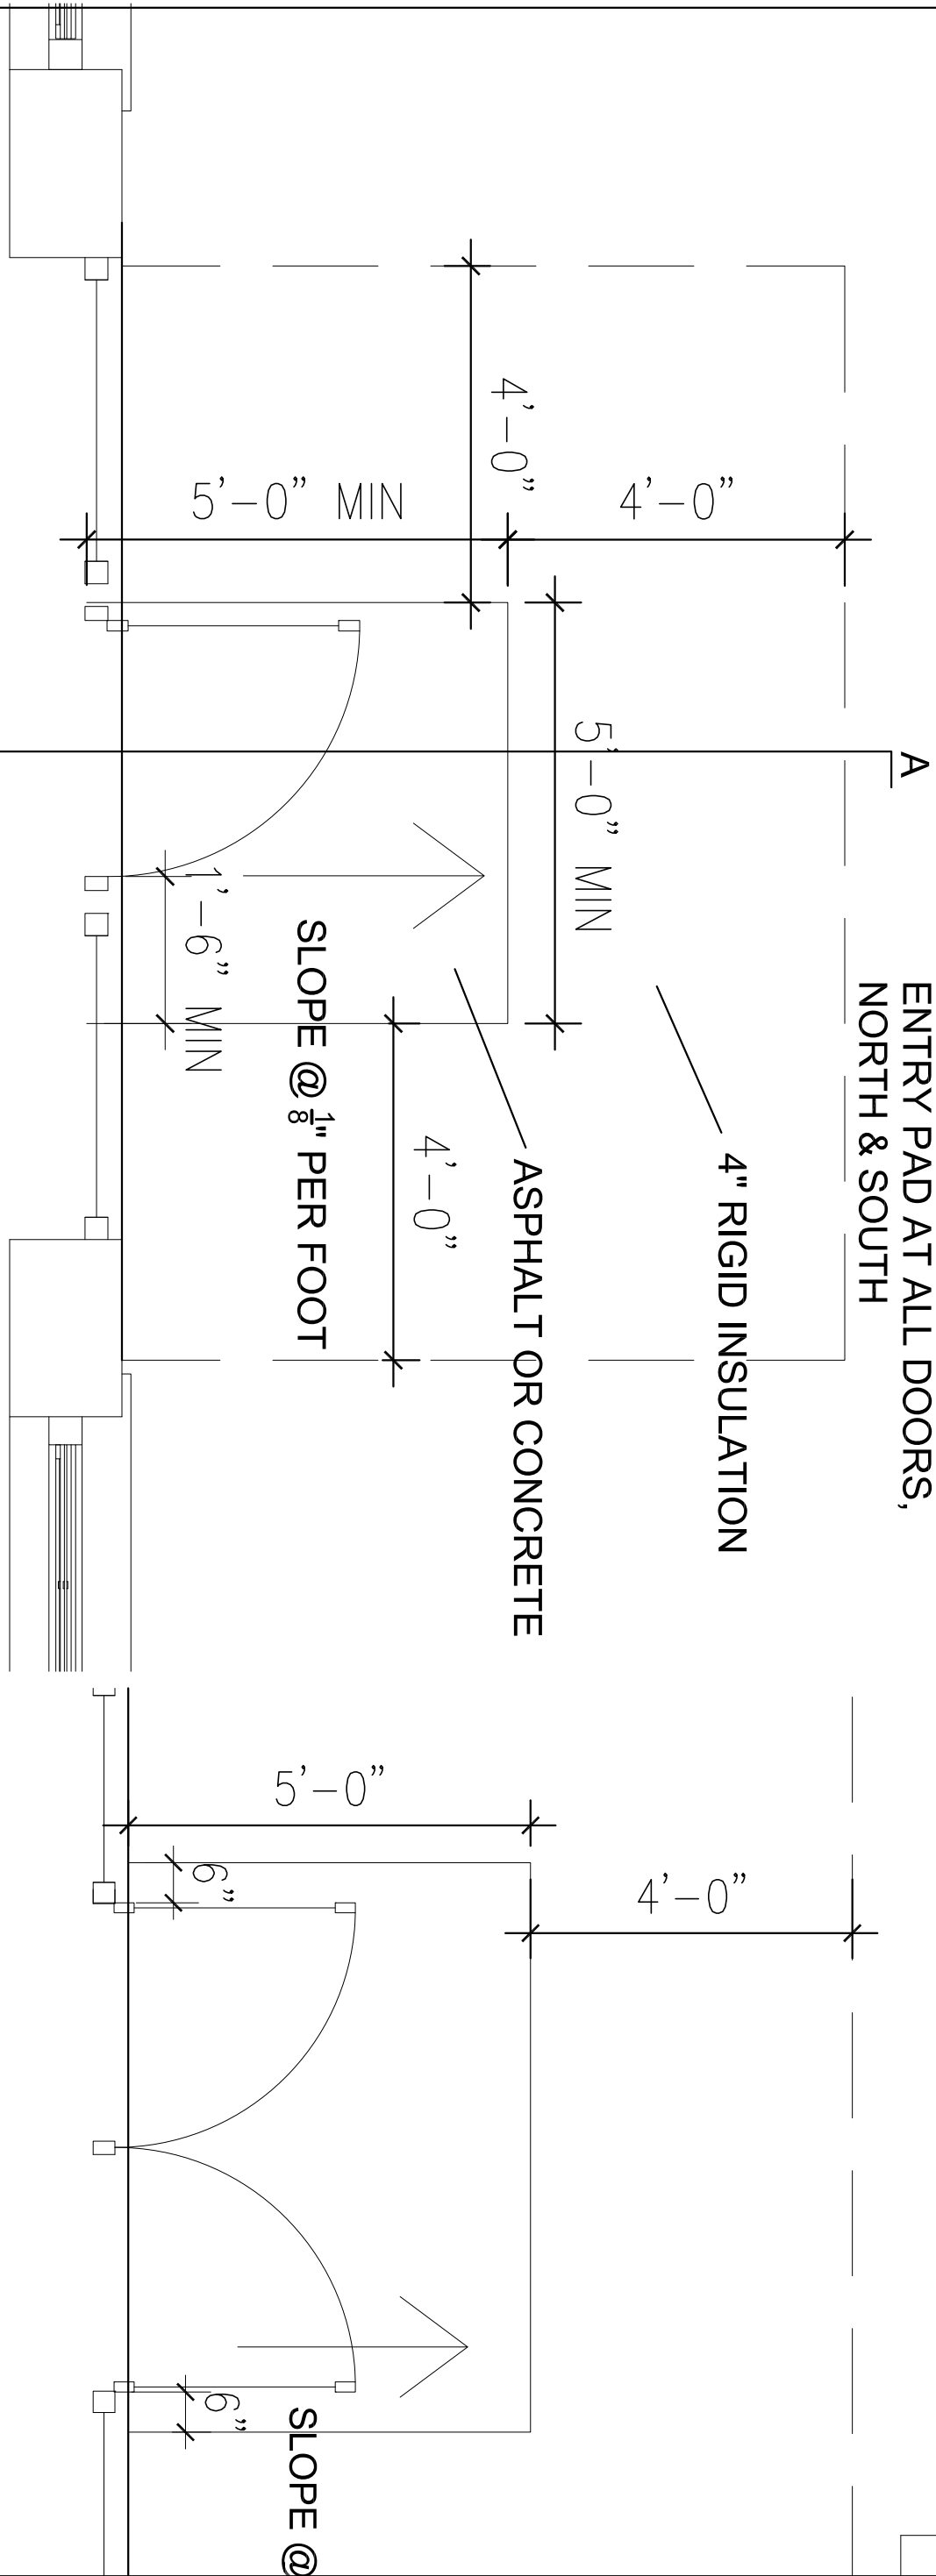

ENTRY PAD AT ALL DOORS,  
NORTH & SOUTH

<b>SK01</b>	ENTRY PAD	Date: 9 FEB 2016	Scale: 1/2"= 1'-0"	<b>ARCHETYPE</b> architects	48 Union Wharf Portland, Maine 04101 (207) 772-6022 Fax (207) 772-4056
	Project: BRICK NORTH DISTILLERY	ENTRY PAD DETAILS			
	THOMPSON'S POINT PORTLAND, ME				