

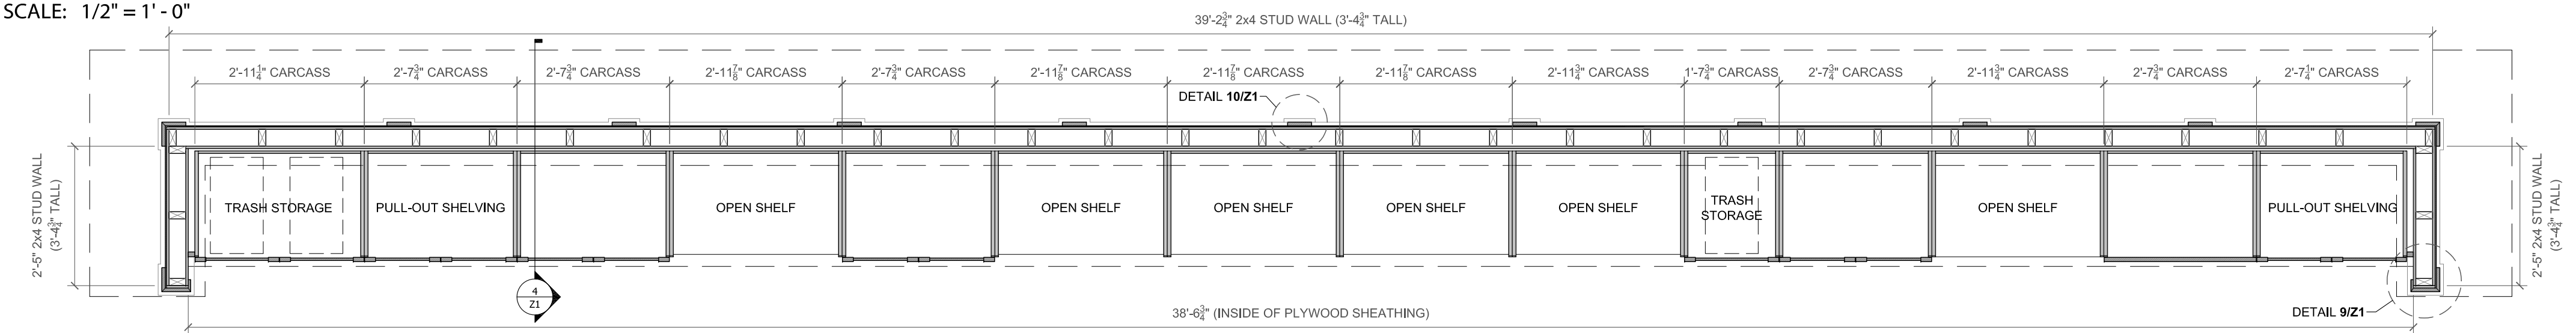


1 DINING 101 BAR: PLAN
Z1 SCALE: 1/2" = 1' - 0"

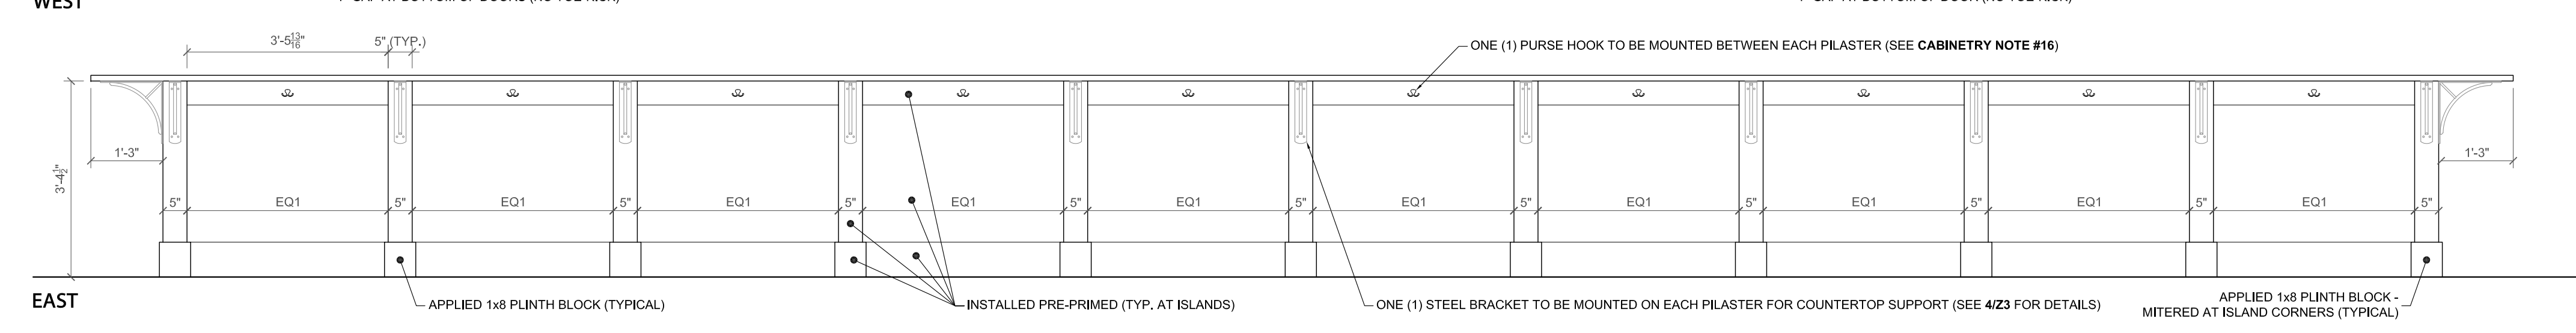


2 DINING 101 BAR: PLAN SECTION
Z1 SCALE: 1/2" = 1' - 0"


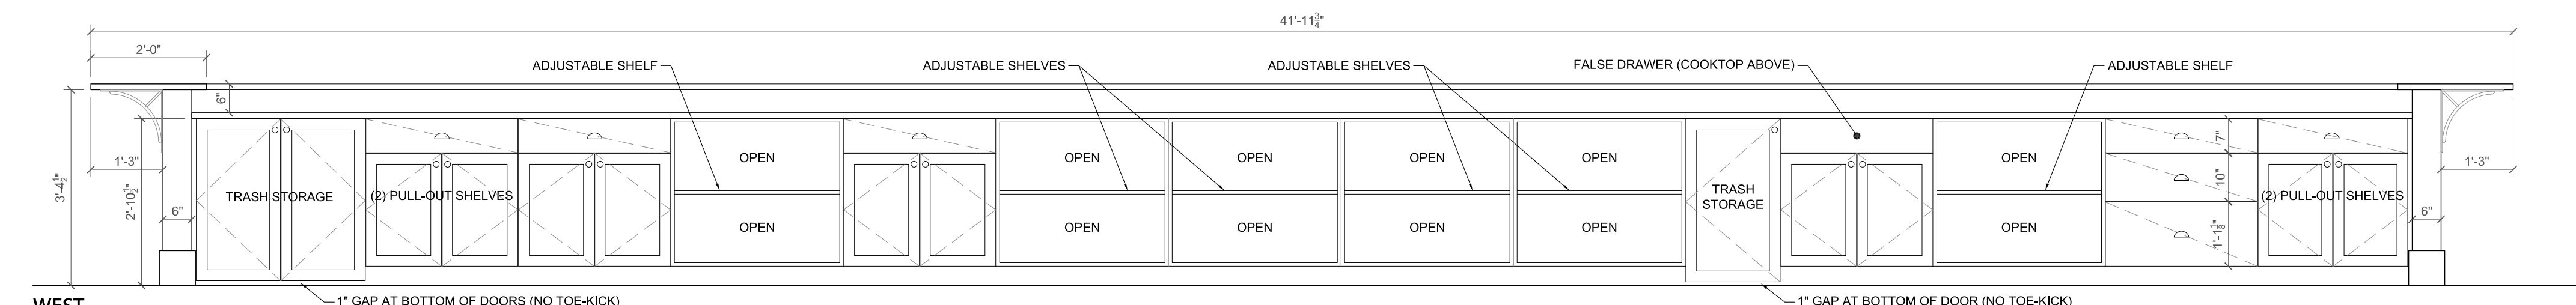


3 DINING 101 BAR: ELEVATIONS
Z1 SCALE: 1/2" = 1' - 0"


- GENERAL CABINETY NOTES:**
- CONTRACTOR/FABRICATOR IS RESPONSIBLE FOR FINAL CABINETY PRODUCTION DRAWINGS/SUBMITTALS.
 - ALL ROOM MEASUREMENTS TO BE VERIFIED IN THE FIELD PRIOR TO CABINETY FABRICATION.
 - ALL PAINTED CABINETY DOORS, SLAB DRAWER FACES, FACE FRAMES AND FINISHED END-PANEL FRAMES TO BE SOLID MAPLE OR POPLAR UNLESS OTHERWISE SPECIFIED.
 - ALL CABINETY BOXES TO BE FABRICATED FROM PRE-FINISHED MAPLE-VENEERED PLYWOOD (EXCEPTION: SEE NOTE #14).
 - CUSTOM BALTIC BIRCH PLYWOOD DRAWER BOXES WITH BLUM SOFT-CLOSE UNDER-MOUNT SLIDES.
 - EACH UPPER CABINETY TO INCLUDE ONE (1) ADJUSTABLE SHELF (5mm LINE BORES TO RECEIVE SATIN NICKEL SPOON SHELF SUPPORTS).
 - PULL HARDWARE: AMEROCK ALLISON 1 1/2"-DIAMETER KNOBS (53005-G10) ON DOORS. AMEROCK ALLISON 3" BIN PULLS (53010-G10) ON DRAWERS (SATIN NICKEL FINISH ON ALL).
 - CABINETY HINGES: BLUM CLIP TOP BLUMOTION SOFT-CLOSE EURO-HINGE (SATIN NICKEL FINISH).
 - COUNTERTOPS:
 - DINING 101 RAISED BAR: 3cm PIRACEMA WHITE/SCOTTISH MEADOW GRANITE WITH BRUSHED FINISH & REVERSED HALF-BULLNOSE EDGE PROFILE.
 - DINING 101 WORK AREAS: 3cm SAN BENEDICTO GRANITE WITH HONED FINISH & DEMI-BULL EDGE PROFILE.
 - TASTING ROOM 108 BAR: 3cm RIVER WHITE GRANITE WITH BRUSHED FINISH & DEMI-BULL EDGE PROFILE.
 - MARKET 109 BAR & WORK AREA: 3cm BLACK FOREST GRANITE WITH HONED FINISH & DEMI-BULL EDGE PROFILE.
 - ONE-INCH (1") COUNTERTOP OVERHANG FROM FACE FRAME AT ALL BASE CABINETS (EXCEPTION: 1" OVERHANG FROM FACE OF CORNER POSTS AT ISLANDS - SEE DETAILS). OVERHANGS AT BARS & ISLANDS VARY - SEE ELEVATIONS & SECTIONS.
 - DOOR AND DRAWER GAPS TO BE 1/8" THROUGHOUT.
 - FLAT-PANEL SHAKER-STYLE FULL-OVERLAY CABINETY DOORS WITH 2" RAILS AND STILES.
 - ALL CABINETY BOXES AND ADJUSTABLE SHELVING @ ISLANDS CONSTRUCTED FROM MELAMINE (COLOR: "GRAPHITE").
 - BAR BRACKETS: CUSTOM FABRICATION BY ROCKPORT STEEL (SEE 4I23 FOR DETAILS) - FURNISHED BY OWNER/PHI HOME DESIGNS.
 - PAINT:
 - DINING 101 BAR: T.B.D.
 - DINING 101 WORK AREA: T.B.D.
 - TASTING ROOM 108 BAR: T.B.D.
 - MARKET 109 BAR & WORK AREA: T.B.D.
 - PURSE HOOKS: KEGWORKS BAR FACE PURSE & COAT HOOK - DOUBLE (COATHOOK-2-XX) - FURNISHED BY CABINETY MAKER.
 - ISLAND PONY WALLS TO BE CONSTRUCTED AND INSTALLED BY CABINETY MAKER.

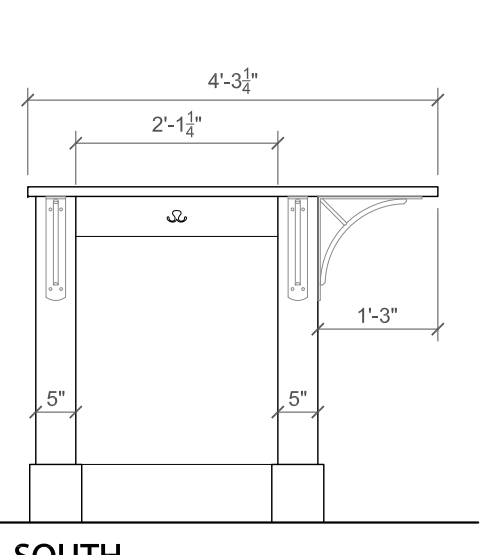


4 TYPICAL TWO-LEVEL BAR SECTION
Z1 SCALE: 1" = 1' - 0"

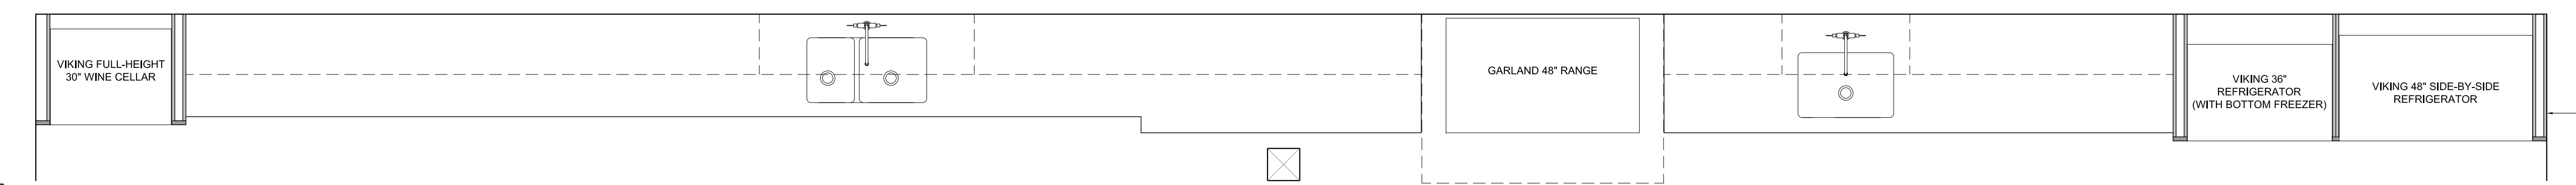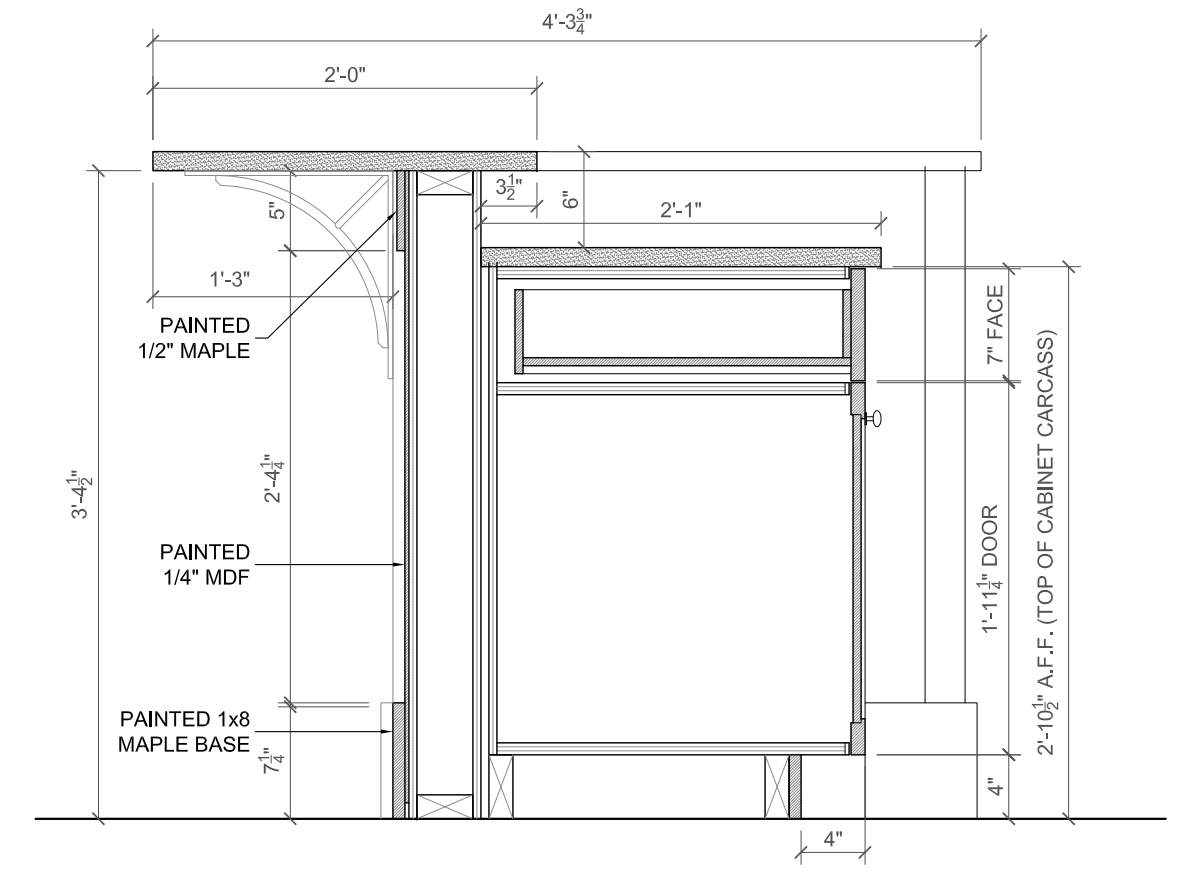


5 DINING 101 WALL CABINETY: PLAN
Z1 SCALE: 1/2" = 1' - 0"

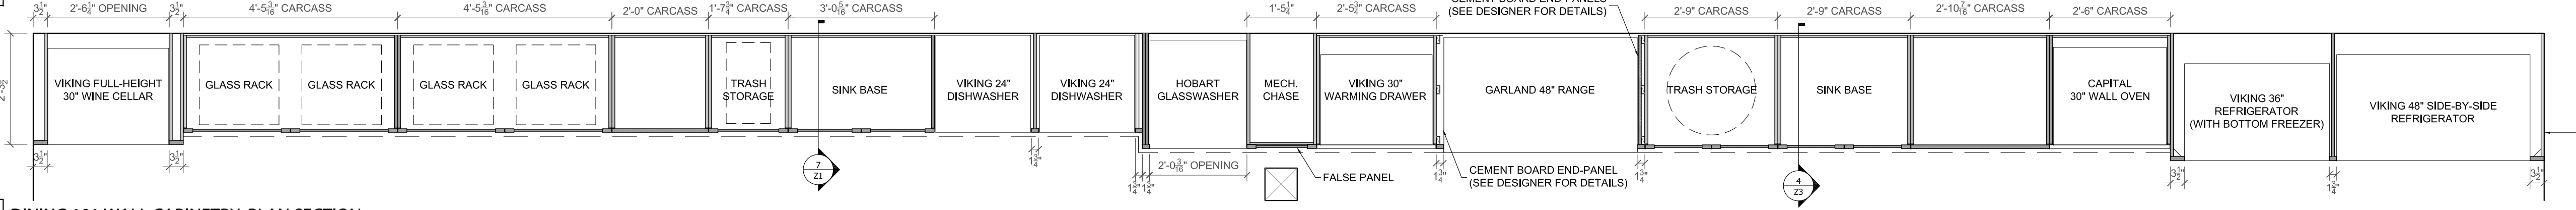


6 DINING 101 WALL CABINETY: PLAN SECTION
Z1 SCALE: 1/2" = 1' - 0"

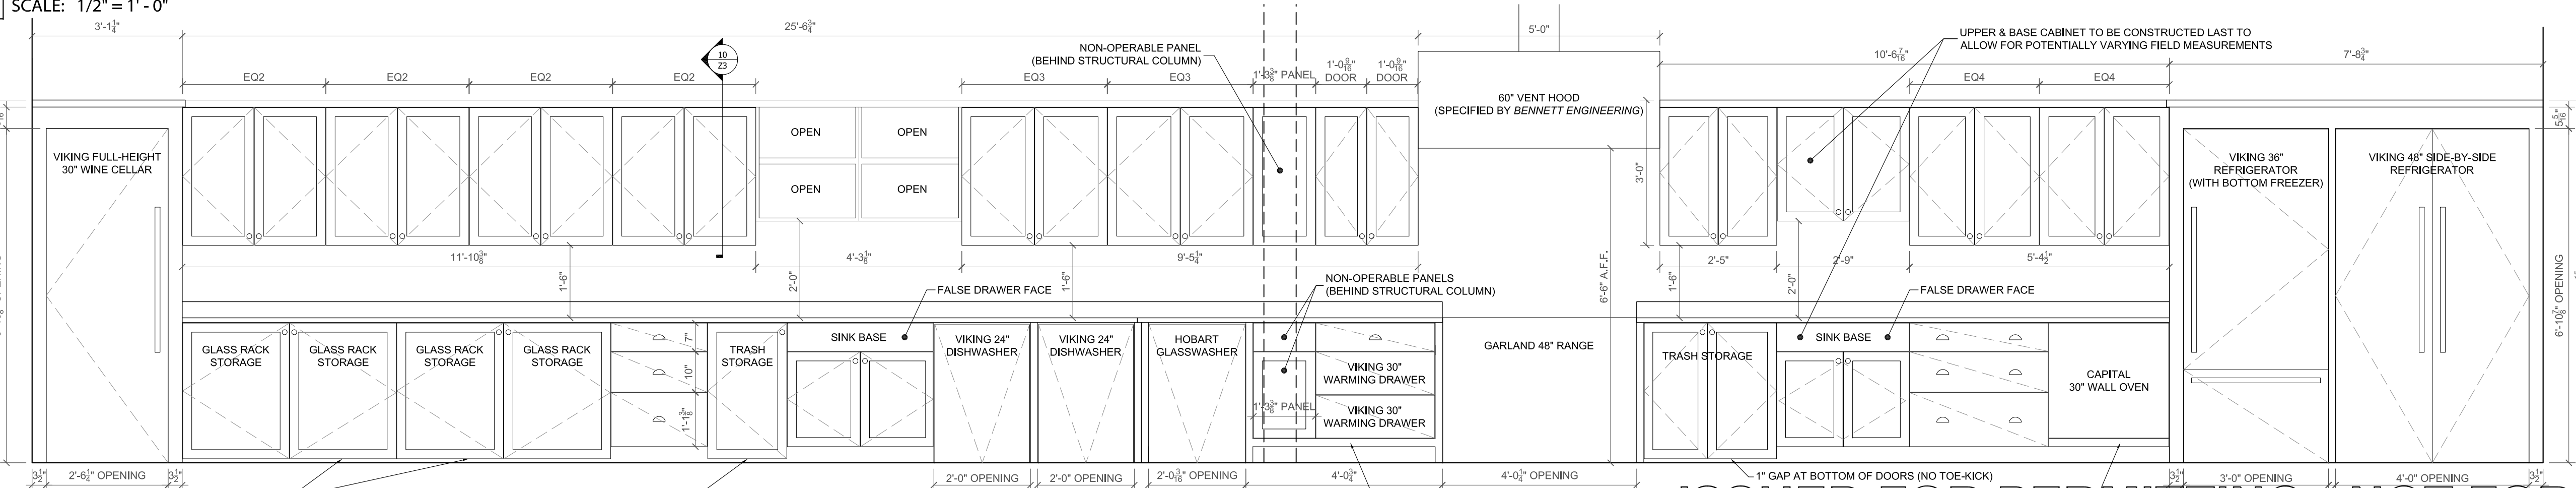


8 DINING 101 WALL CABINETY: ELEVATION
Z1 SCALE: 1/2" = 1' - 0"

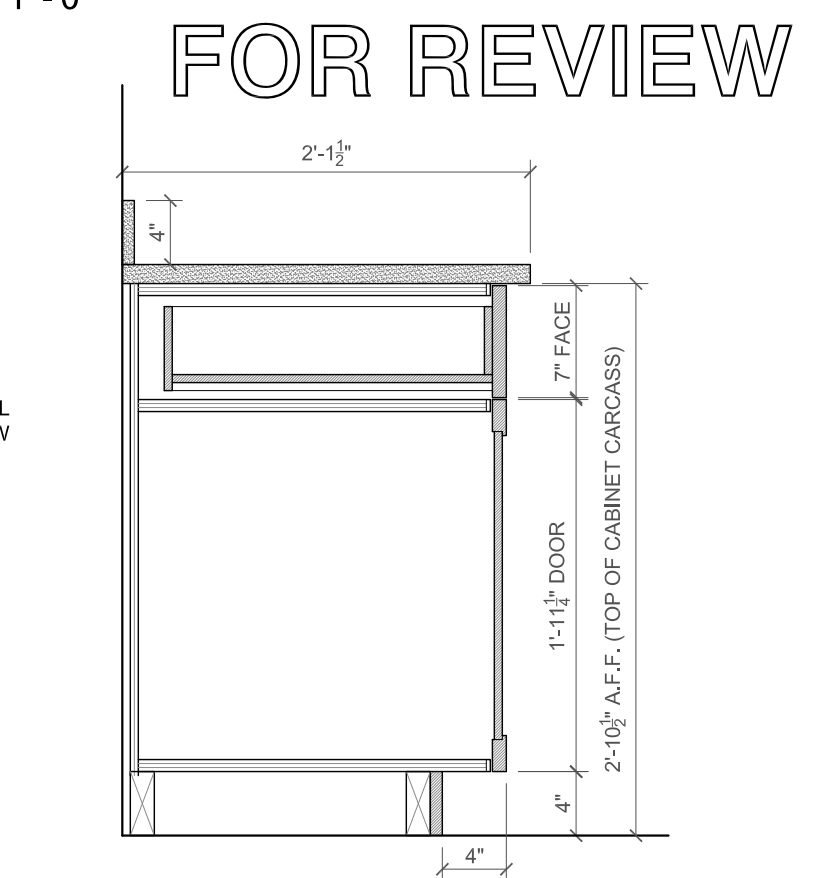

7 DINING 101 BASE CABINETY SECTION
Z1 SCALE: 1" = 1' - 0"

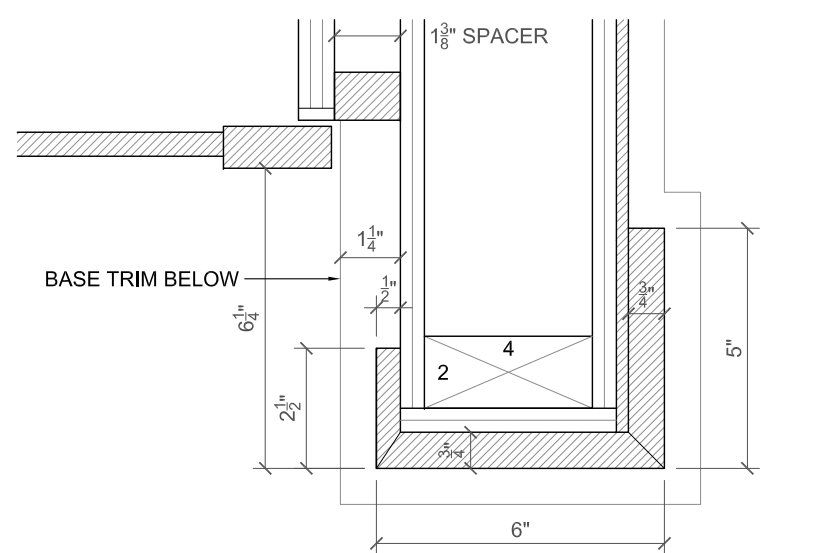

9 END-POST DETAIL @ DINING 101 BAR
Z1 SCALE: 3" = 1' - 0"

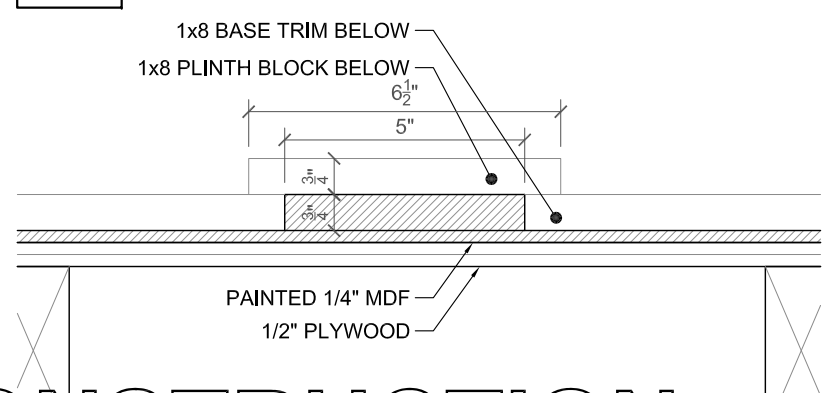

Z1 SCALE: 3" = 1' - 0"



446 WEST STREET
ROCKFORD, ME 04856
TEL: 207 230 0034
FAX: 207 230 0274
PHIHOMEDESIGNS.COM
©PHI HOME DESIGNS LLC

CELLARDOOR AT THE POINT
THOMPSON'S POINT, PORTLAND, MAINE
OWNER: CELLARDOOR WINERY

DATE:

FEBRUARY 1, 2016

DRAWN BY:

TES

CHECKED BY:

ECD

DINING 101
CABINETY
DETAILS

Z1

ISSUED FOR PERMITTING - NOT FOR CONSTRUCTION