




1 MARKET 109 ISLAND: PLAN
Z3 SCALE: 1/2" = 1' - 0"

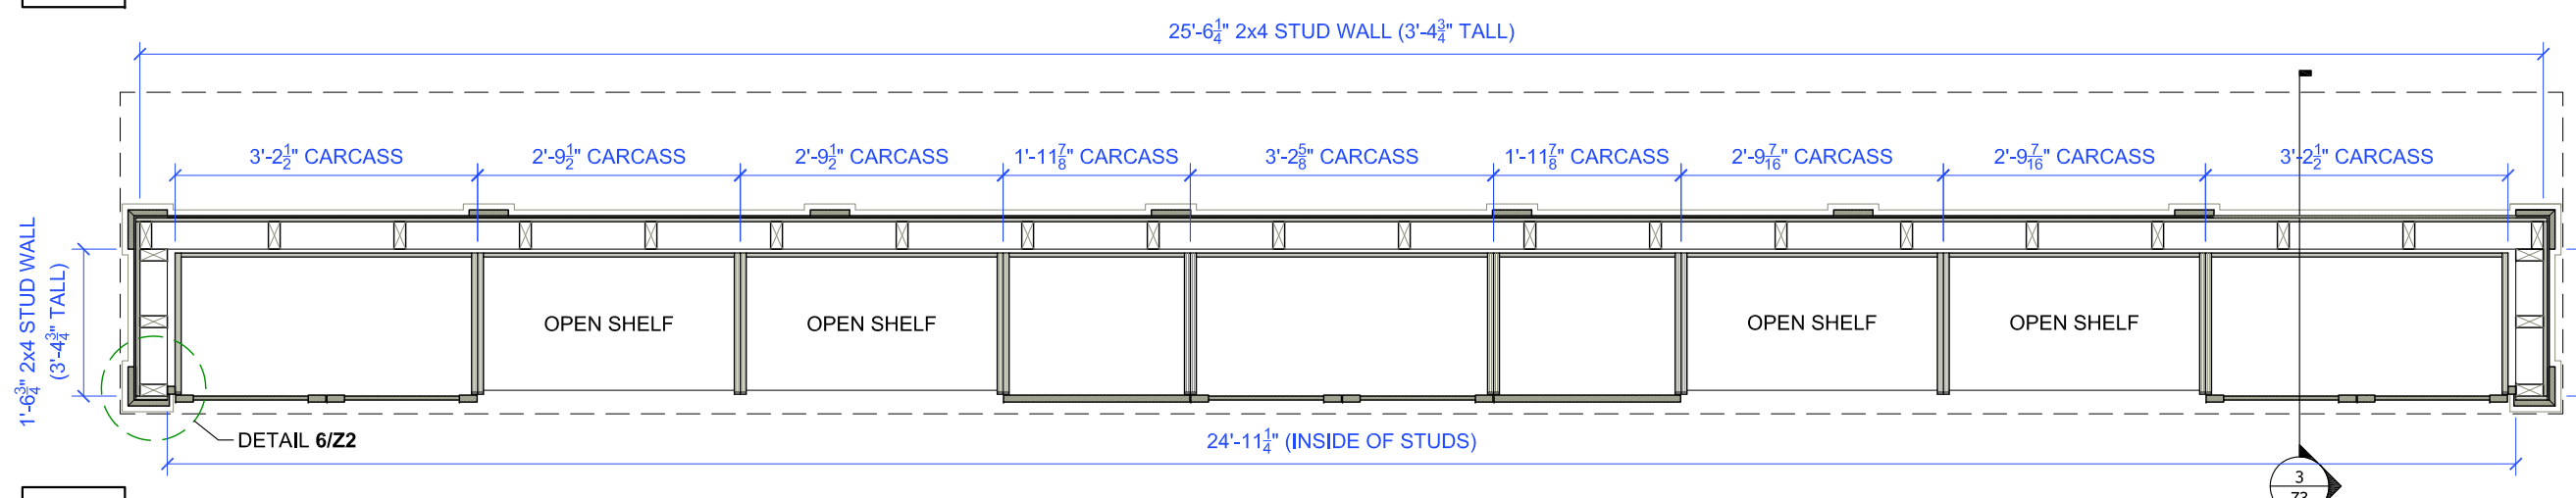


2 MARKET 109 ISLAND: PLAN SECTION
Z3 SCALE: 1/2" = 1' - 0"

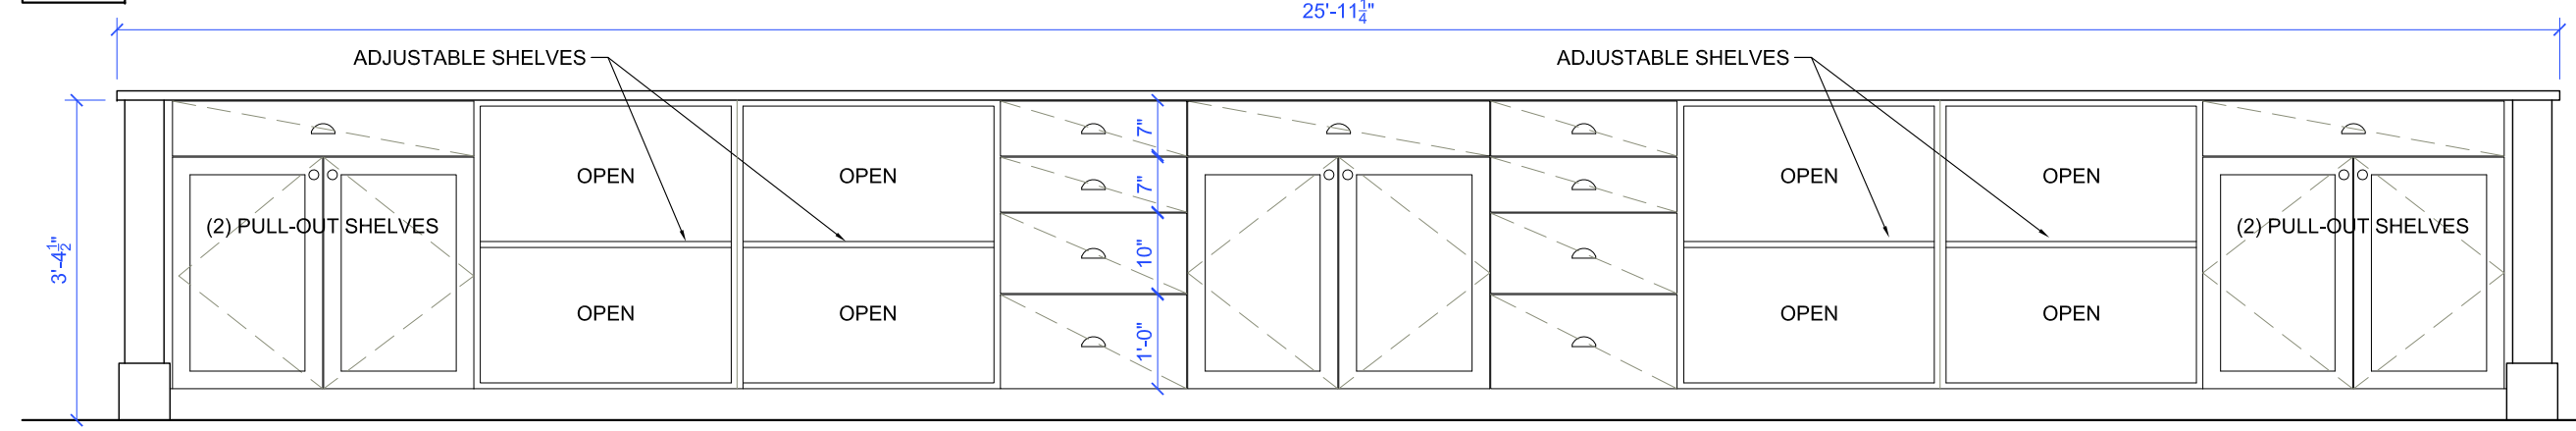


3 MARKET 109 ISLAND - SECTION
Z3 SCALE: 1" = 1' - 0"

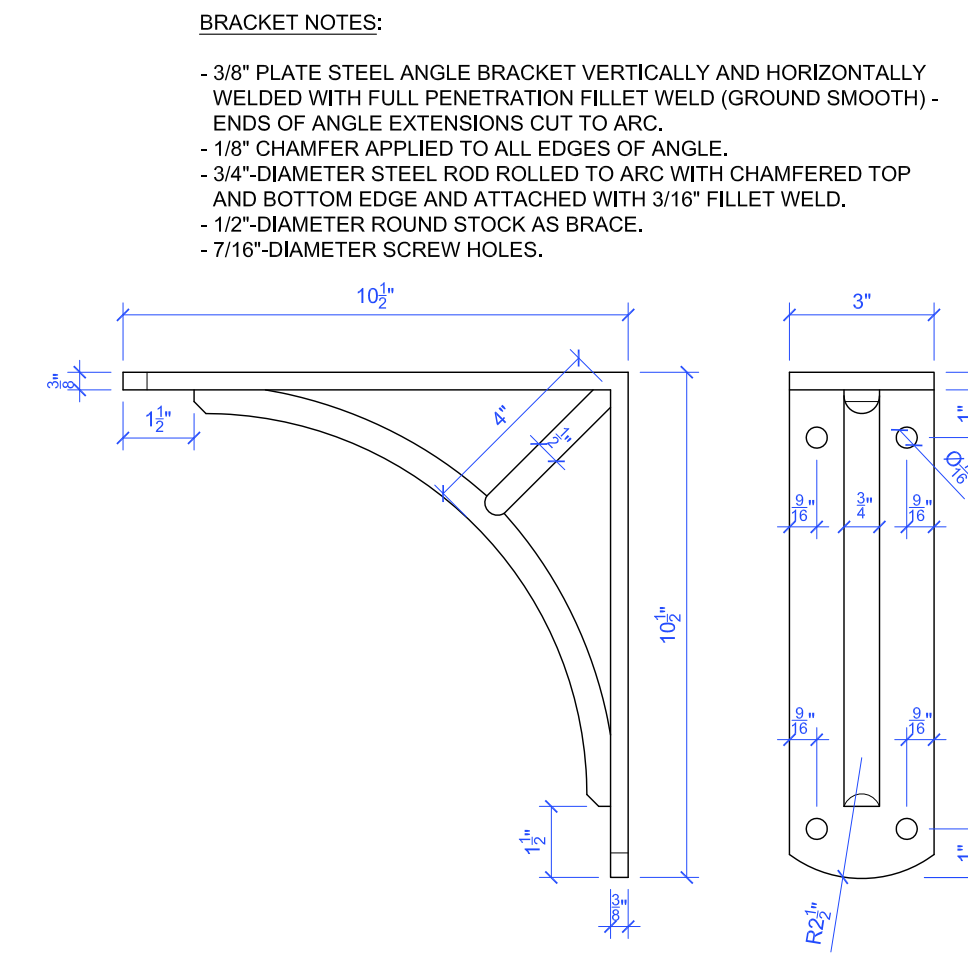


4 MARKET 109 ISLAND - SECTION
Z3 SCALE: 1" = 1' - 0"

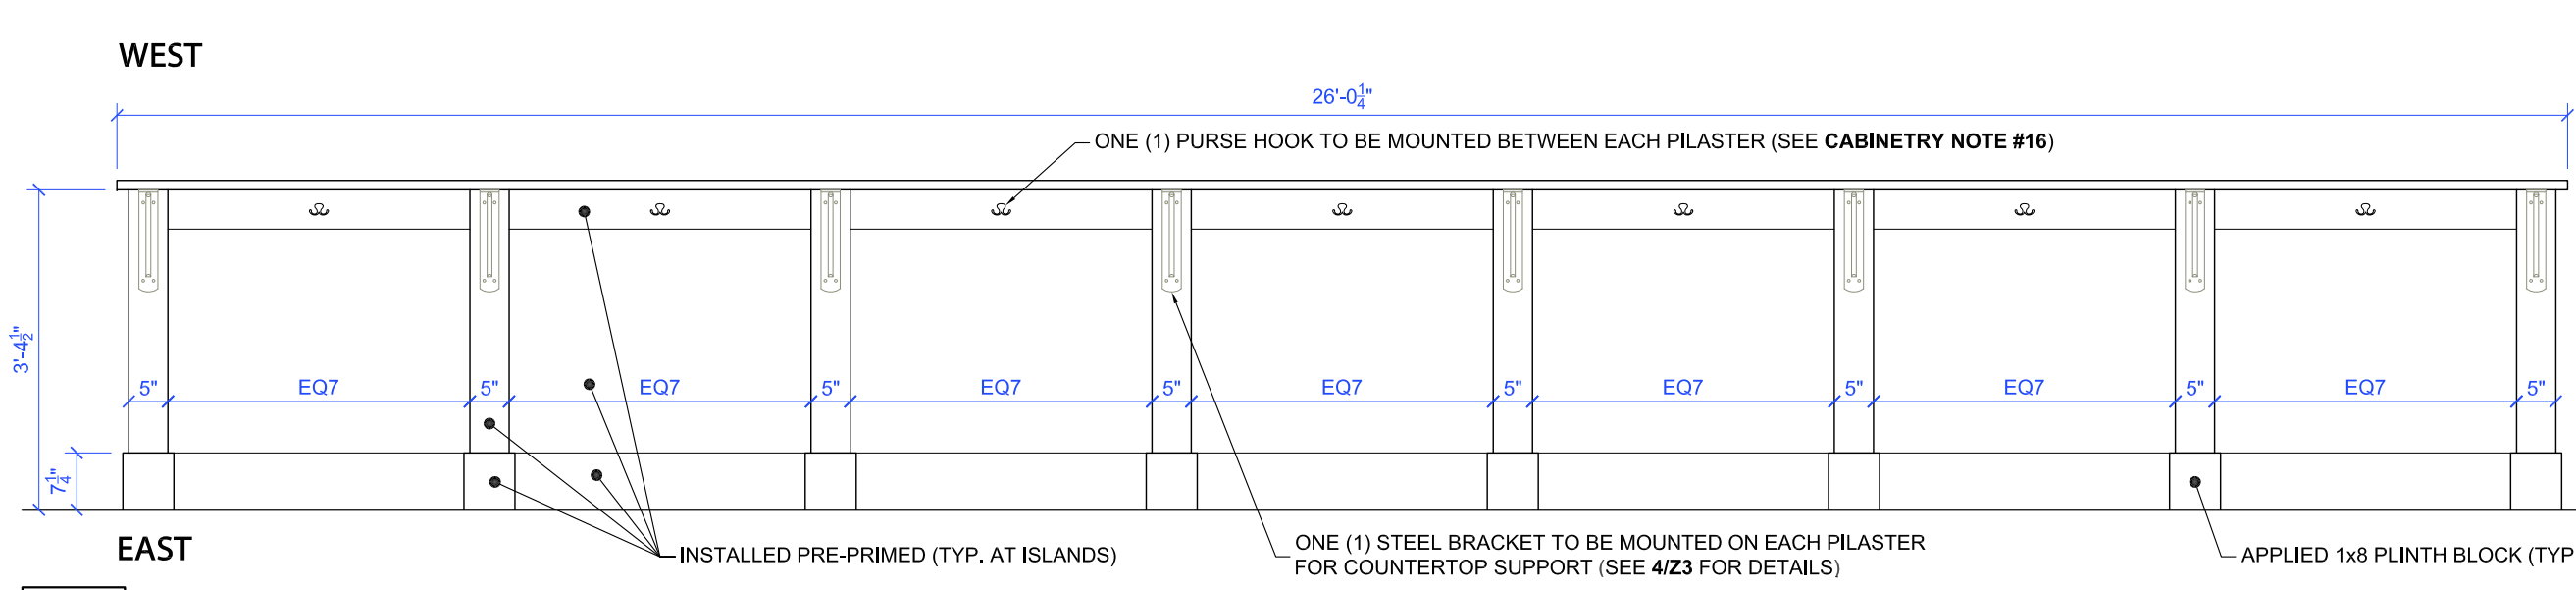


5 MARKET 109 ISLAND: ELEVATIONS
Z3 SCALE: 1/2" = 1' - 0"

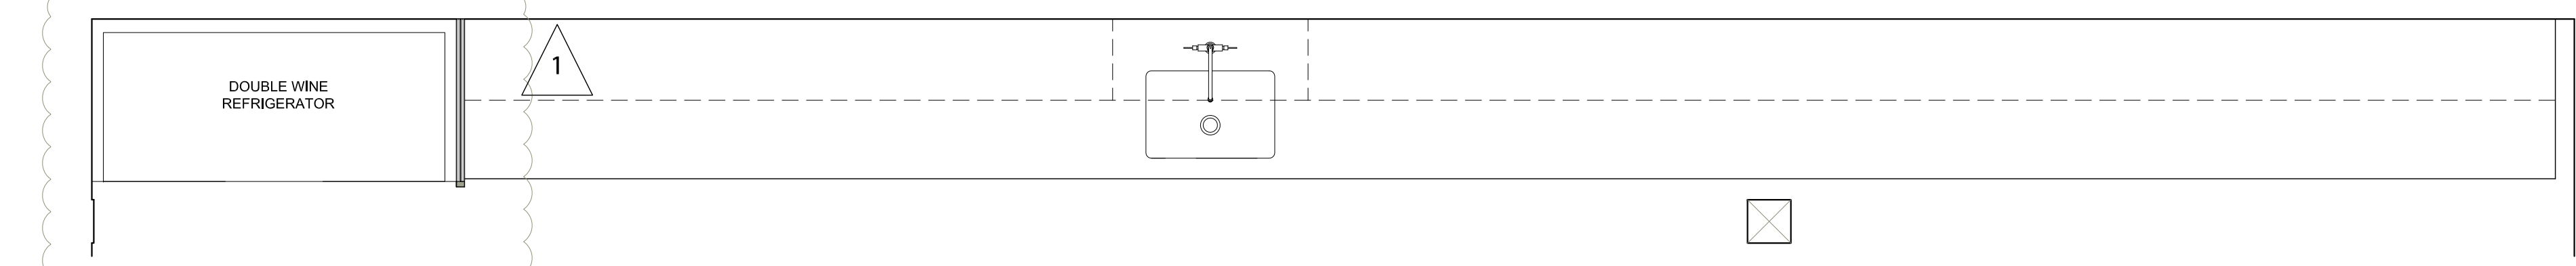

6 MARKET 109 WALL CABINETRY: PLAN
Z3 SCALE: 1/2" = 1' - 0"

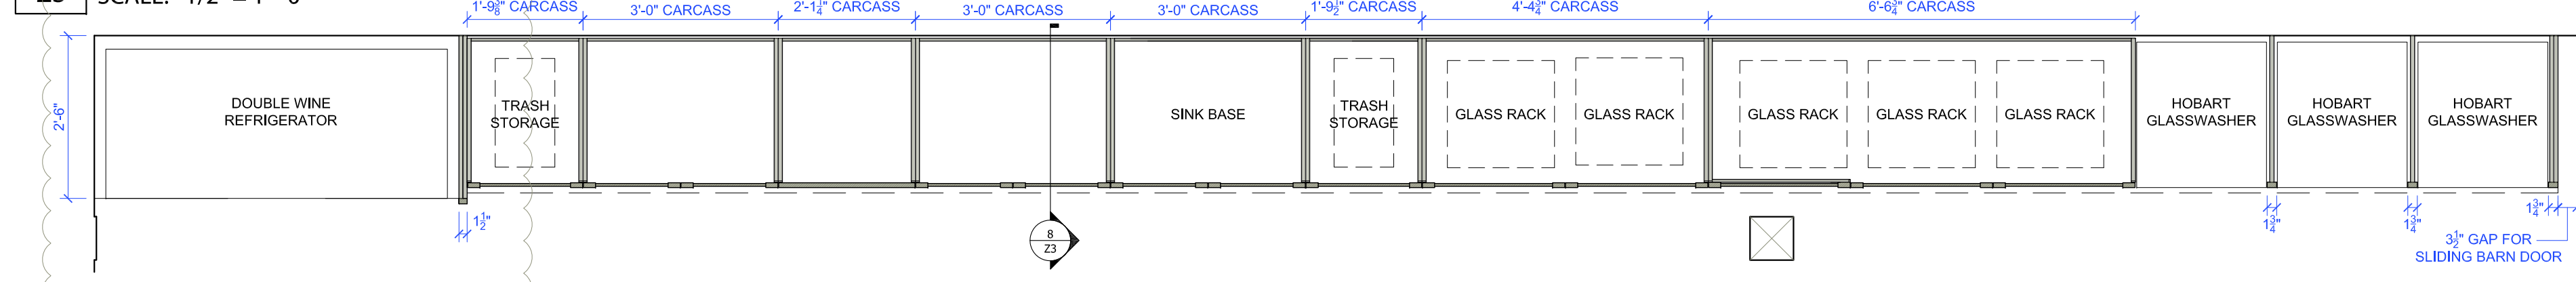

7 MARKET 109 WALL CABINETRY: PLAN SECTION
Z3 SCALE: 1/2" = 1' - 0"

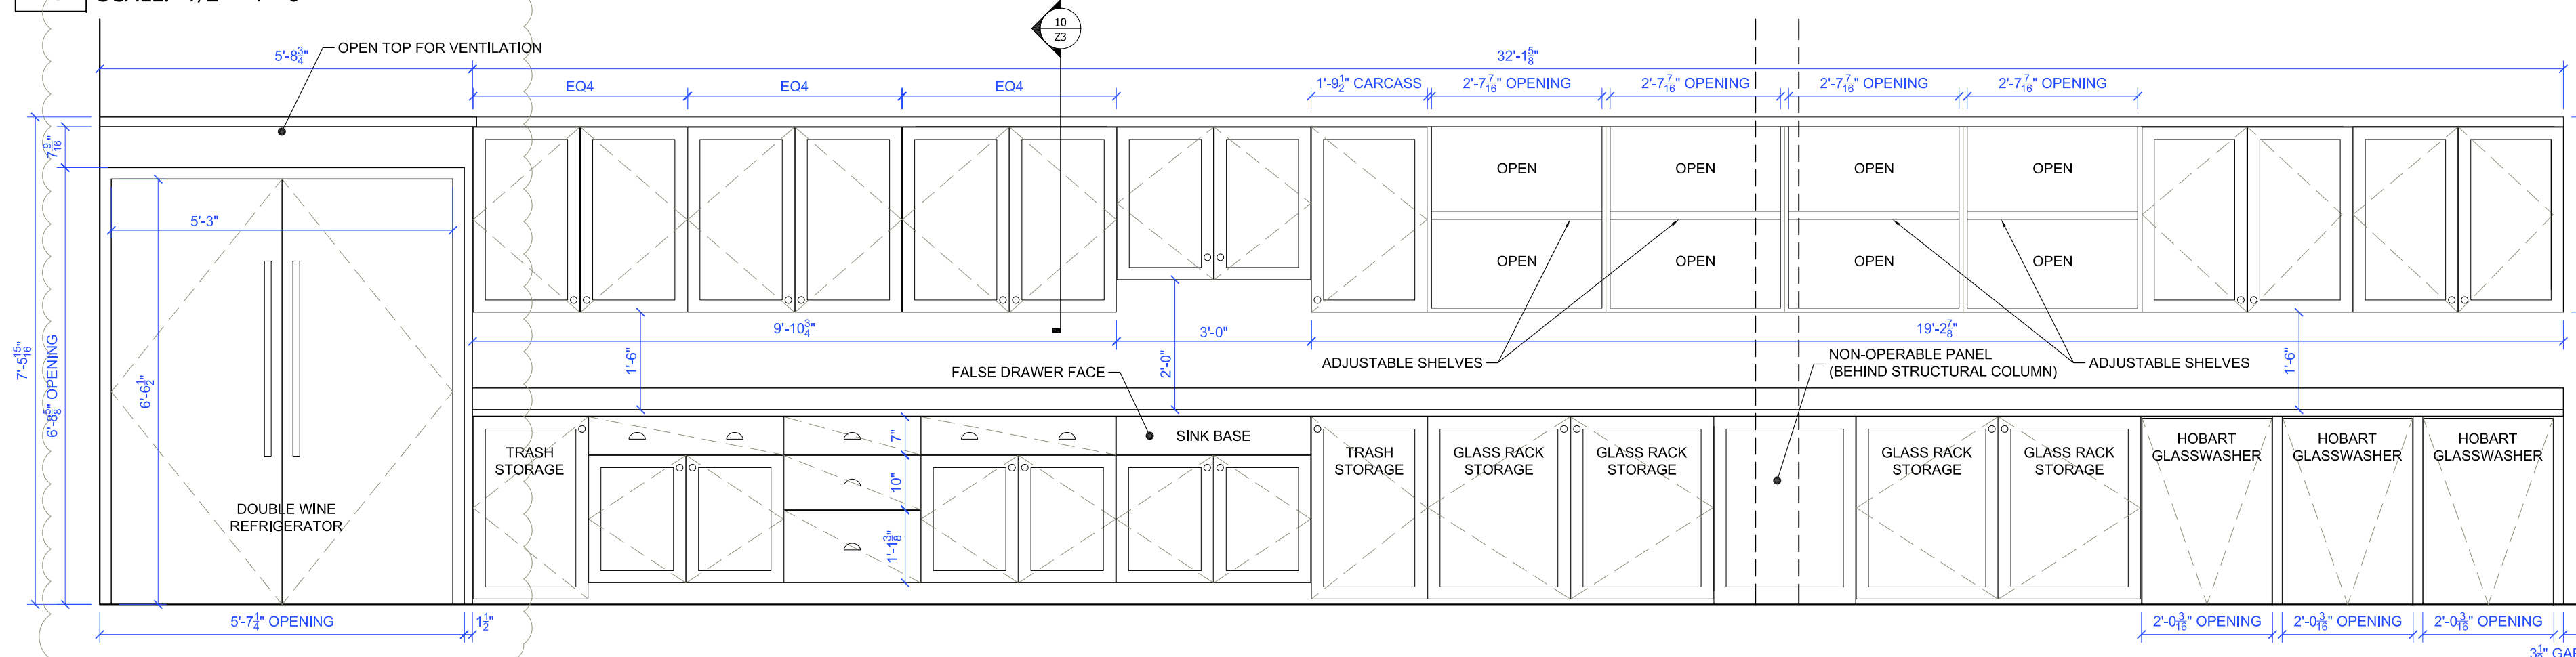

9 MARKET 109 WALL CABINETRY: ELEVATION
Z3 SCALE: 1/2" = 1' - 0"

CASEWORK SPECIFICATIONS:

DINNING 101 BAR:
2x4 PONY-WALL SKINNED WITH PLYWOOD AND DETAILED AS DRAWN. FINISHED PAINTED WORKING SIDE CABINETRY DARK GRAY MELAMINE BOXES AND SHELVING INCLUDING OPEN SHELVING


DINNING 101 WALL CABINETRY:
PREFINISHED PLYWOOD CABINETRY BOXES AND INTERIOR SHELVING OPEN SHELVING, UPPER DETAIL AND APPLIANCE SURROUNDS FINISH PAINTED

TASTING ROOM 108:
CABINETRY BOXES AND OPEN SHELVING DARK GRAY MELAMINE 1/2 WALL 2x4 SKINNED WITH PLYWOOD AND DETAILED AS DRAWN. FINISHED PAINTED


BACK BAR 109 ISLAND:
CABINETRY BOXES AND OPEN SHELVING DARK GRAY MELAMINE 1/2 WALL 2x4 SKINNED WITH PLYWOOD AND DETAILED AS DRAWN. FINISHED PAINTED

BACK BAR 109 WALL CABINETRY:
PREFINISHED PLYWOOD CABINETRY BOXES AND INTERIOR SHELVING OPEN, UPPER DETAIL AND APPLIANCE SURROUNDS FINISH PAINTED

ALL CABINETRY TO HAVE:
BALDIC BIRCH PLYWOOD DRAWER BOXES CLEAR FINISHED PAINTED DRAWERS AND DOOR FRONTS SOFT CLOSE UNDER MOUNT DRAWER SLIDES SOFT CLOSE CONCEALED HINGES BLOCKING WILL BE IN PLACE FOR WALL MOUNTED CABINETRY 5MM SHELF HOLES AND SHELF PINS IN ALL UPPER CABINETS WITH ONE SHELF METAL BRACKETS ON 1/2 WALLS PROVIDED AND NEED TO BE INSTALLED INSTALLATION OF ALL CABINETRY AND 1/2 WALLS

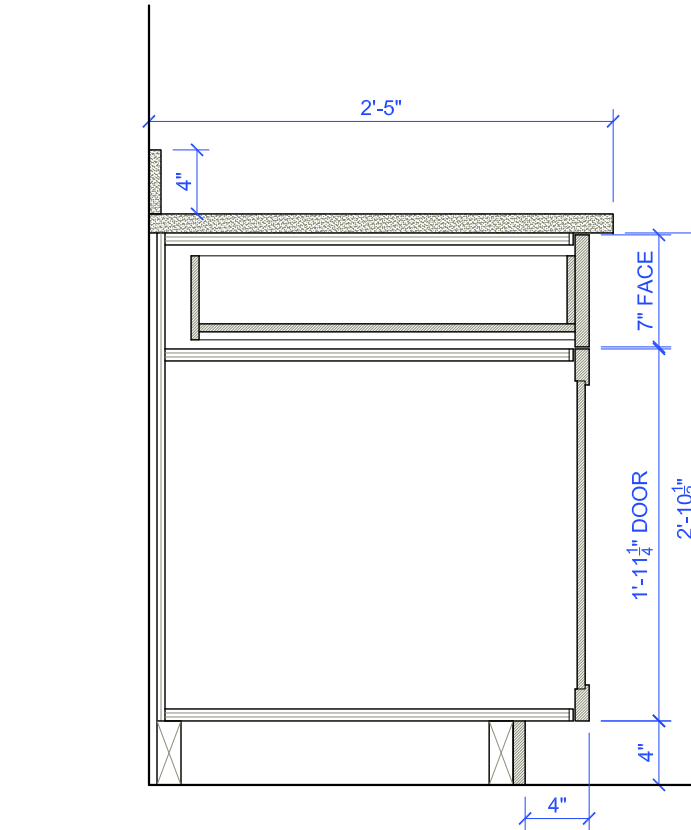

8 MARKET 109 BASE CABINETRY - TYPICAL SECTION
Z3 SCALE: 1" = 1' - 0"

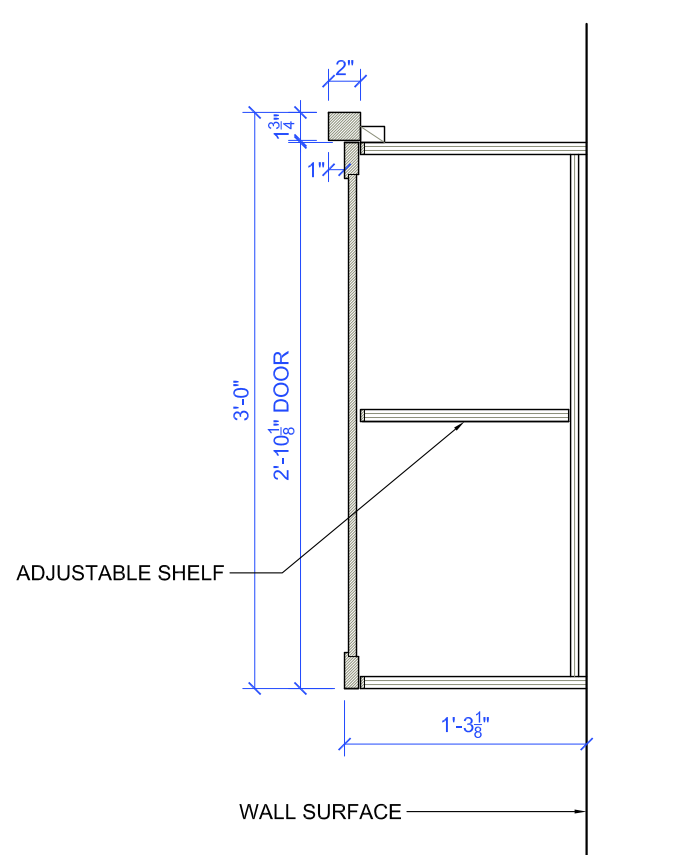

10 TYPICAL UPPER CABINETRY SECTION
Z3 SCALE: 1" = 1' - 0"