


AMENDMENT TO PERMIT # 201600671

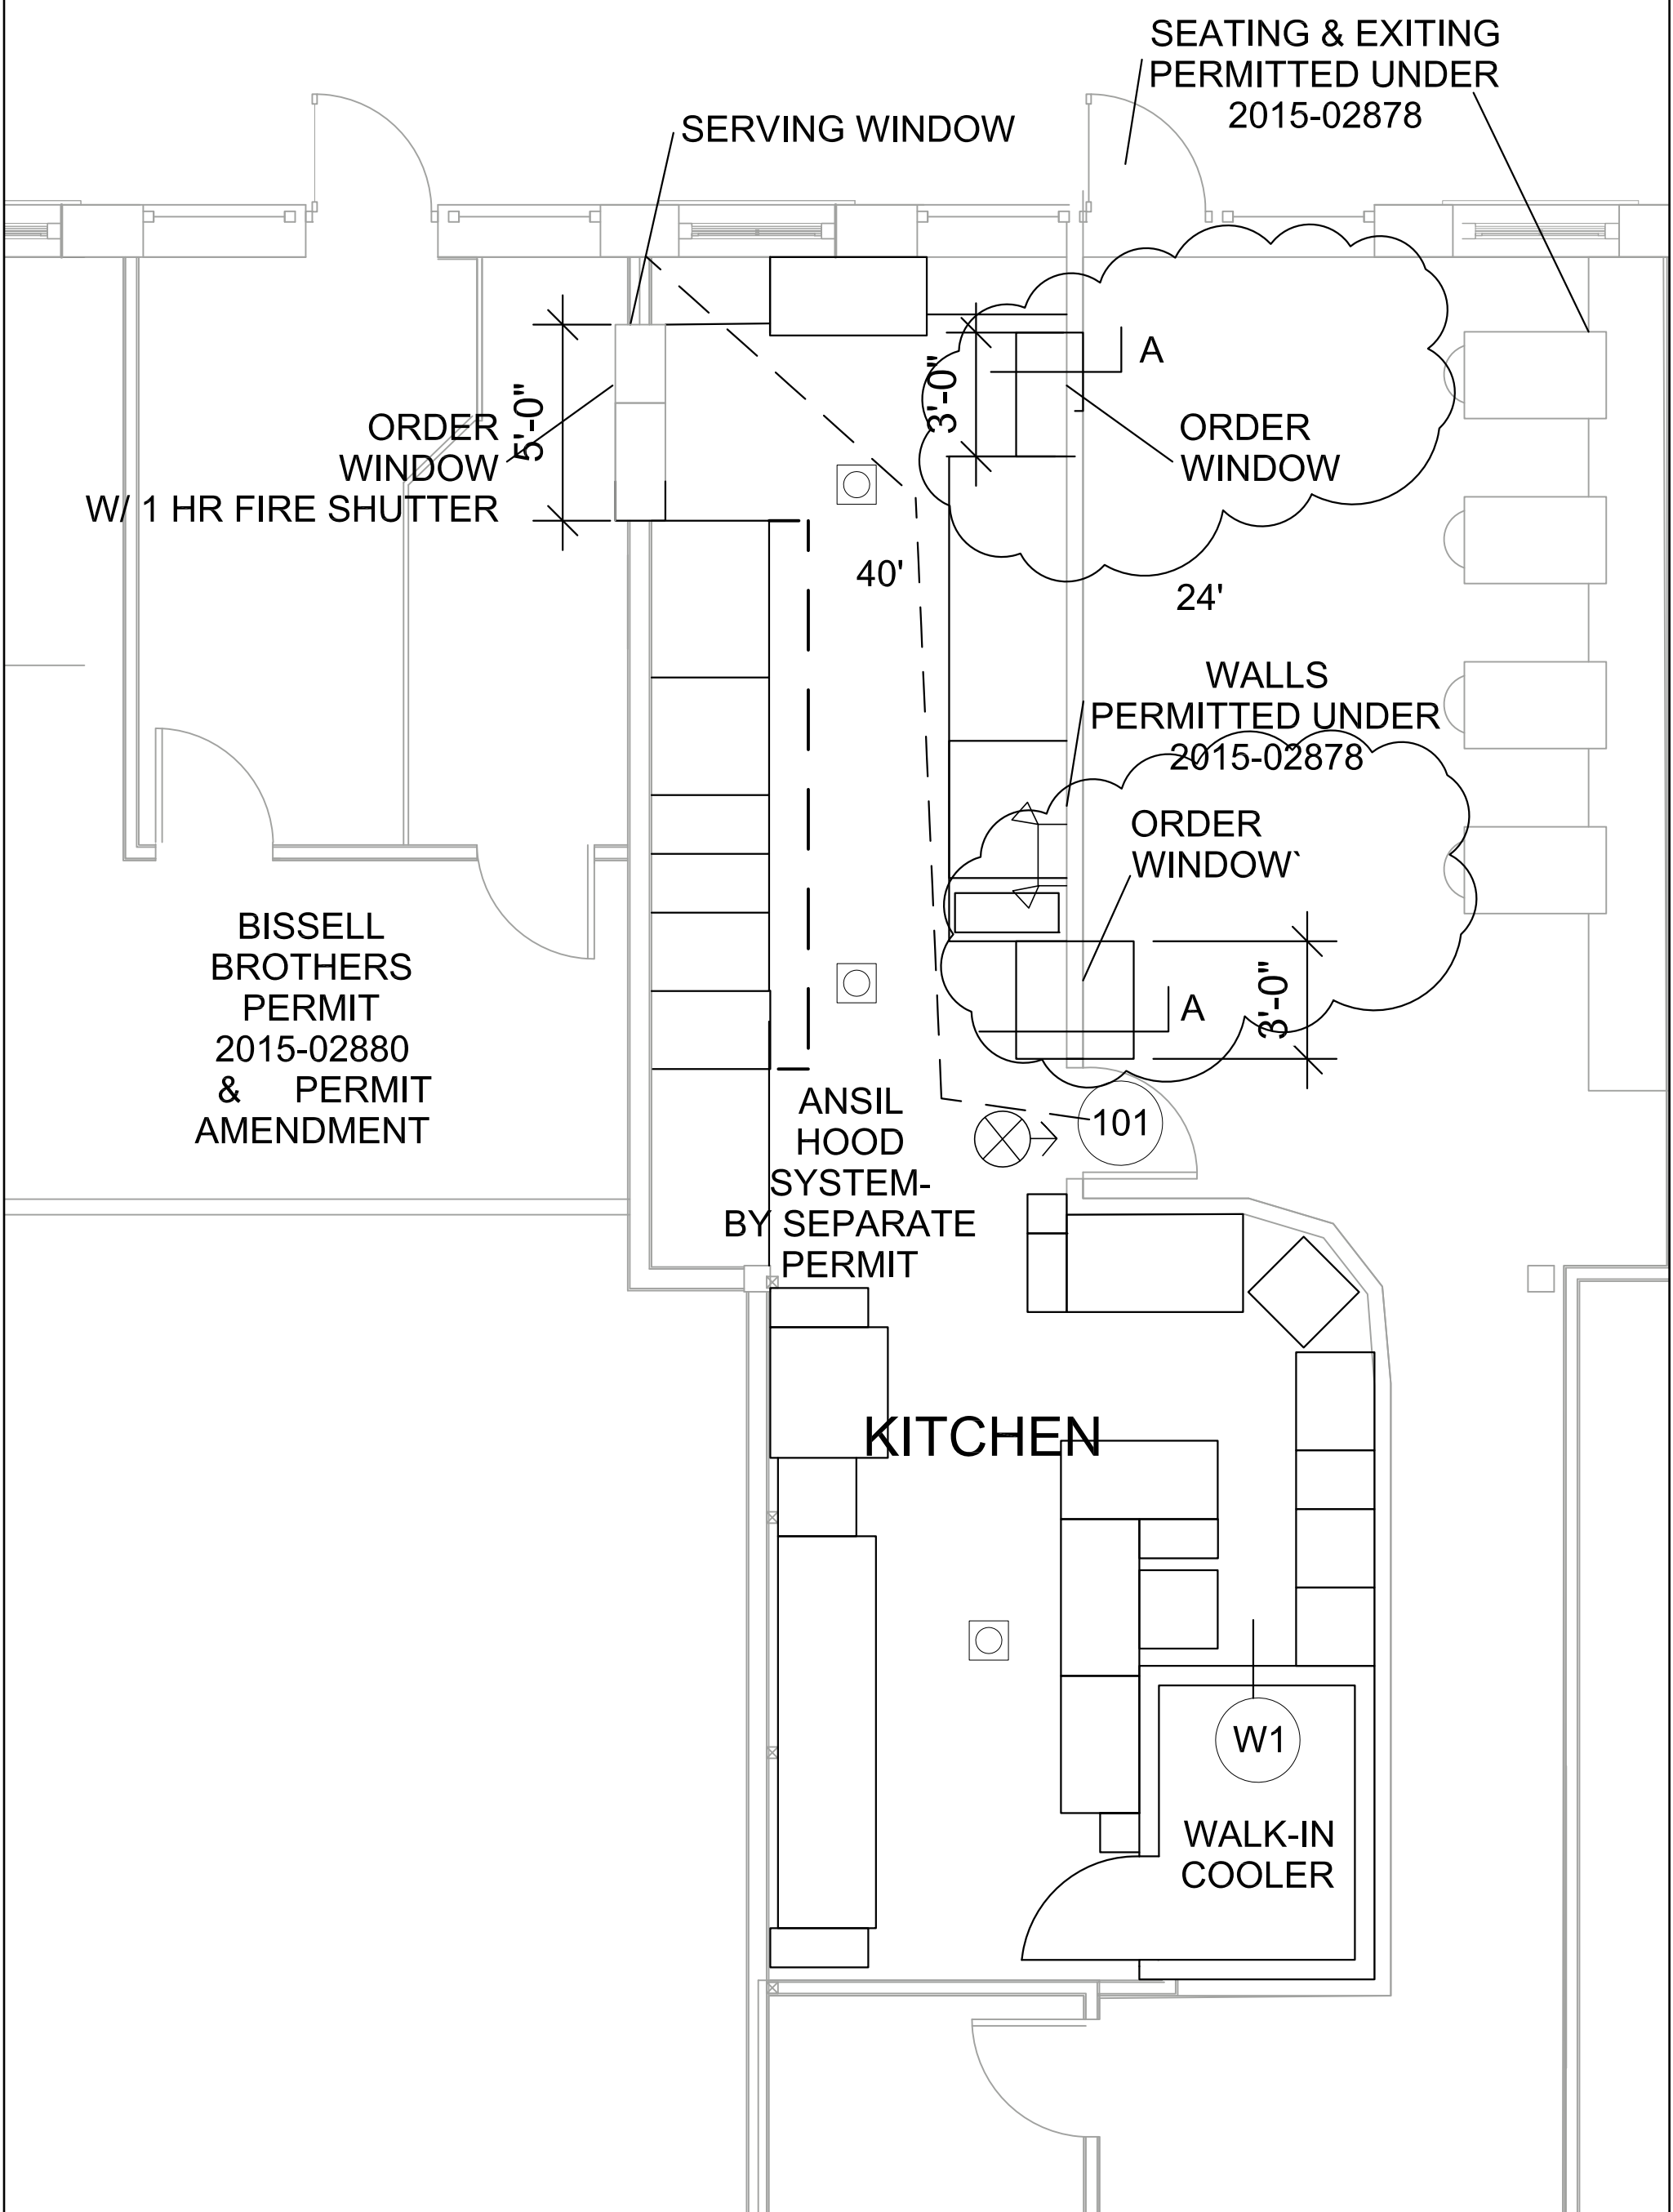

BISSELL
BROTHERS
PERMIT
2015-02880
& PERMIT
AMENDMENT

SK02	Date: 5-18-2016	Scale: 1/4"=1'-0"	Revisions: 6-14-2016	Project: Brick North Yeti Kitchen	Architect: ARCHETYPE architects	Consultant:	Prepared For:
	Serving Window Fire Shutters			Thompson's Point Portland, ME	48 Union Wharf Portland, Maine 04101 (207) 772-6022 Fax (207) 772-4056		