

# City of Portland, Maine – Building or Use Permit Application 389 Congress Street, 04101, Tel: (207) 874-8703, FAX: 874-8716

Location of Construction: Thompson's Point		Owner: Vanwyck/Thompson's Point Inc.		Phone:		Permit No:	
Proposed Address:		Lessee/Buyer's Name: Rebecca Cormier/Sharp K-9 Cuts		Phone:		Business Name:	
Contract Name: Jayar Signs/So. Portland		Address:		Phone:		Permit Issued:	
Past Use: Dog Grooming		Proposed Use:		COST OF WORK: \$		PERMIT FEE: \$ 44.20	
				FIRE DEPT. <input type="checkbox"/> Approved <input type="checkbox"/> Denied		INSPECTION: Use Group: Type:	
				Signature:		Signature:	
Proposed Project Description: Erect Signage				PEDESTRIAN ACTIVITIES DISTRICT (P.A.D.) Action: Approved <input type="checkbox"/> Approved with Conditions: <input type="checkbox"/> Denied <input type="checkbox"/> Signature: Date:			
City: ME		Date Applied For: 29 July 1998		Zone: CBL: 201-A-005			

This permit application does not preclude the Applicant(s) from meeting applicable State and Federal rules.  
 Building permits do not include plumbing, septic or electrical work.  
 Building permits are void if work is not started within six (6) months of the date of issuance. False information may invalidate a building permit and stop all work.

## CERTIFICATION

I hereby certify that I am the owner of record of the named property, or that the proposed work is authorized by the owner of record and that I have been authorized by the owner to make this application as his authorized agent and I agree to conform to all applicable laws of this jurisdiction. In addition, if a permit for work described in the application is issued, I certify that the code official's authorized representative shall have the authority to enter all premises covered by such permit at any reasonable hour to enforce the provisions of the code(s) applicable to such permit

SIGNATURE OF APPLICANT \_\_\_\_\_ ADDRESS: \_\_\_\_\_ DATE: 29 July 1998 PHONE: \_\_\_\_\_

RESPONSIBLE PERSON IN CHARGE OF WORK, TITLE \_\_\_\_\_ PHONE: \_\_\_\_\_

White-Permit Desk Green-Assessor's Canary-D.P.W. Pink-Public File Ivory Card-Inspector

**Zoning Appeal**  
☐ Variance  
☐ Miscellaneous  
☐ Conditional Use  
☐ Interpretation  
☐ Approved  
☐ Denied

**Historic Preservation**  
☐ Not in District or Landmark  
☐ Does Not Require Review  
☐ Requires Review

**Action:**  
☐ Approved  
☐ Approved with Conditions  
☐ Denied

Date: \_\_\_\_\_

CEO DISTRICT



# SIGNAGE PRE-APPLICATION

PLEASE ANSWER ALL QUESTIONS

ADDRESS: Thompsons Point ZONE: B-5

OWNER: Thompsons Pt Inc.

APPLICANT: Rebecca Cormier

ASSESSOR NO. \_\_\_\_\_

PLEASE CIRCLE APPROPRIATE ANSWER

SINGLE TENANT LOT? YES NO MULTI-TENANT LOT? YES NO

FREESTANDING SIGN? (ex. Pole Sign) YES NO DIMENSIONS 24' long HEIGHT 14'

MORE THAN ONE SIGN? YES NO DIMENSIONS \_\_\_\_\_ HEIGHT \_\_\_\_\_

SIGN ATTACHED TO BLDG.? YES ~~NO~~ DIMENSIONS 24' x 4' HIGH 96'

MORE THAN ONE SIGN? YES NO DIMENSIONS \_\_\_\_\_


AWNING: YES NO IS AWNING BACKLIT? YES NO HEIGHT OFF SIDEWALK 11' 11"  
IS THERE ANY MESSAGE, TRADEMARK OR SYMBOL ON IT? \_\_\_\_\_

LIST ALL EXISTING SIGNAGE AND THEIR DIMENSIONS: None 2' x 4' sign over door, D.F. MDO SIGN 4' x 4' on 2 traffic channels near tracks.  
and SF MDO SIGN 1' x 3' on traffic channel near CURVE in Road

\*\*\* TENANT BLDG. FRONTAGE (IN FEET): 65' x 27' 130' Allows  
\*\*\* REQUIRED INFORMATION

AREA FOR CONSIDERATION

Rt 295

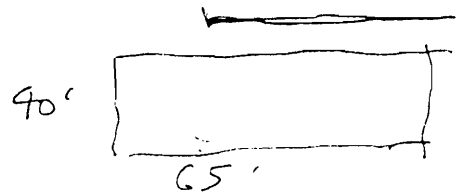

MAKE THESE CHANGES


YOU SHALL PROVIDE:

A SITE SKETCH AND BUILDING SKETCH SHOWING EXACTLY WHERE EXISTING AND NEW SIGNAGE IS LOCATED MUST BE PROVIDED. SKETCHES AND/OR PICTURES OF PROPOSED ARE ALSO REQUIRED.

SIGNATURE OF APPLICANT: \_\_\_\_\_ DATE: \_\_\_\_\_

NOT TO SCALE  
PLOT LOCATIONS

SHARP L9 CUTS

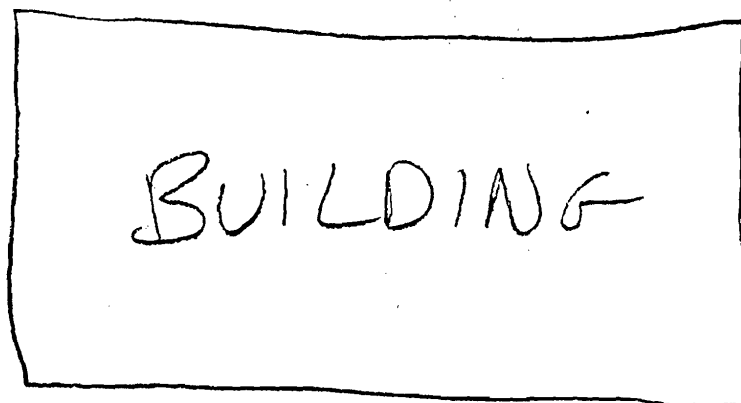

SIGN#1 4X4 SIGN DE  
ON 2 TRAFFIC CHANNELS

SIGN#2 1X3 SF SIGN  
ON 1 TRAFFIC CHANNEL

SIGN#3 ON BUILDING  
FACING RTE 29.5

SIGN#2

SIGN#1

# SIDE VIEW

FOR SHARP K9 CUTS

$$\frac{1}{2}'' = 1'-0''$$

1/2 x 1/2 x 3/16 in BRACKETS

3/8

1/16 x  
SHIELDS


3  
PER  
BRACKET

SIGN  
ATTACHED TO  
BRACKETS  
8 BRACKETS  
PER RD

SIGN WILL NOT  
INTERFERE WITH  
WINDOWS (OPENING + CLOSING)

CEMENT BLOCK BUILDING


grade

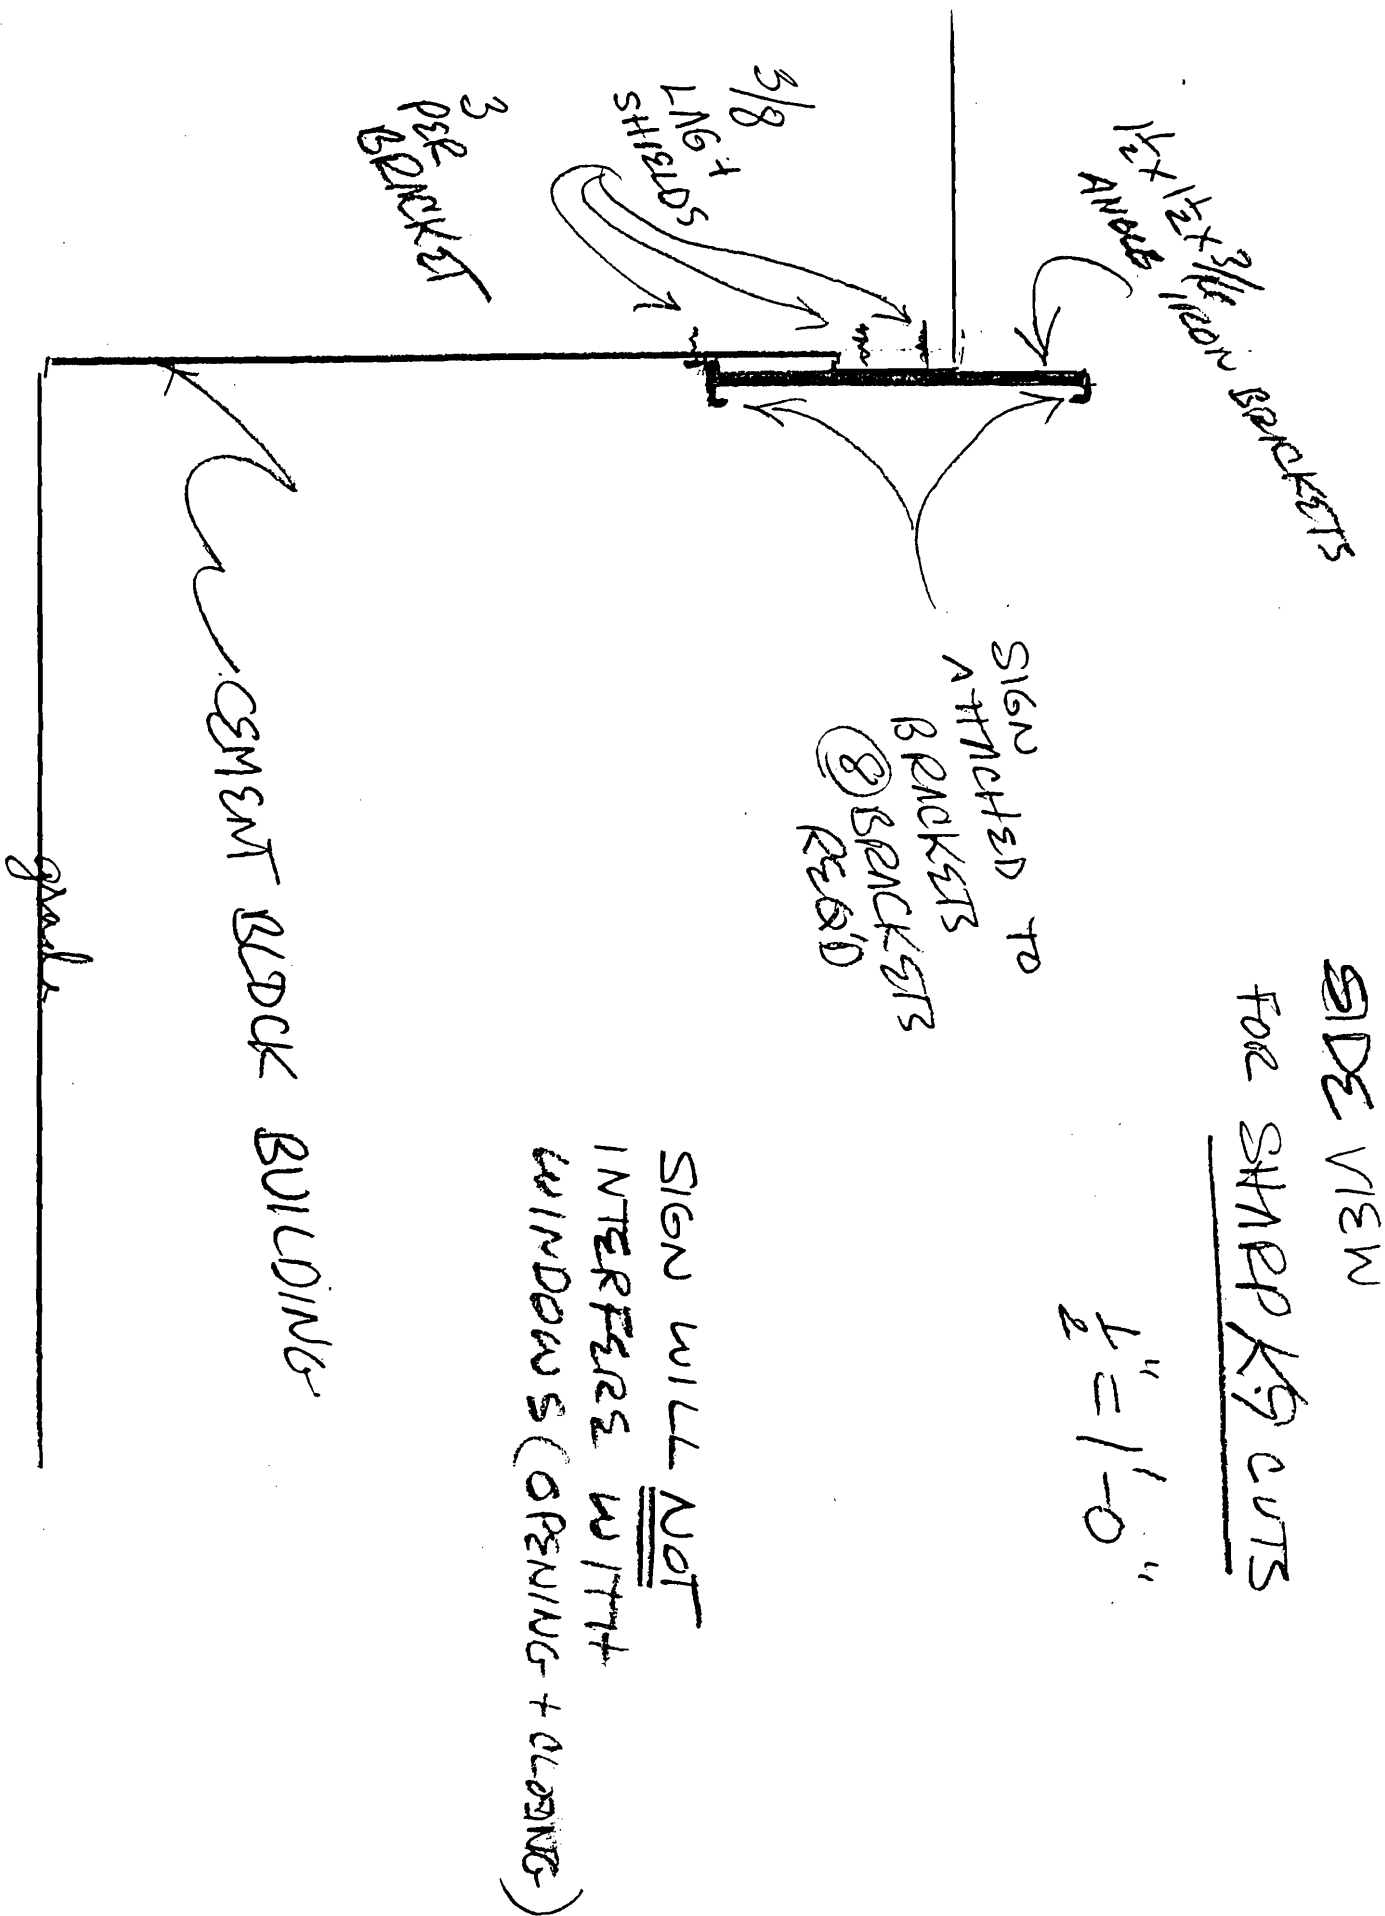

SIGN PLAN FOR SHARP K9 CUTS

ELEVATION FACING RTE 295

$\frac{1}{8}" = 1'-0"$

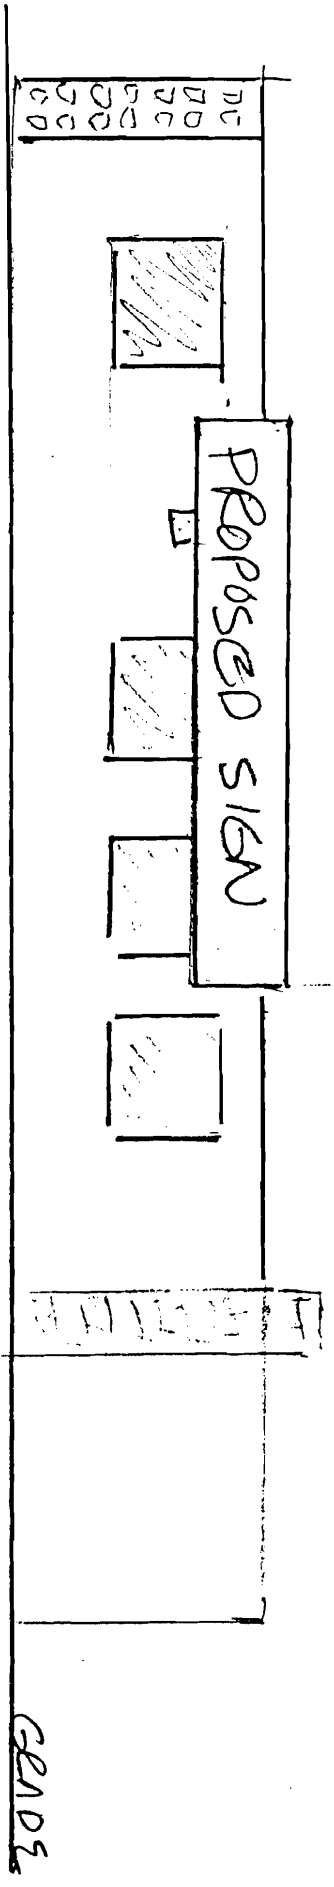

PROPOSED SIGN 4'-0" H, X 24'-0" L.

ALL ALUMINUM CONSTRUCTION

1 1/2" SQ ALUM TUBE FRAMING

640. BAKED ENAMEL ALUMINUM FINISH

3/16 ALUMINUM RIVETS USED THROUGHOUT

BUILDING ATTACHMENT ANGLE IRON 1 1/2 x 1 1/2 x 3/16

BRACKETS FOR TOP + BOTTOM FASTENING TO SIGN