



SURFACE TREATMENT LEGEND

	AREA OF GRADING TO PROVIDE SMOOTH WALK OFF SURFACE FROM MUD FLAT TO PAVEMENT FLOOR - CONSISTING OF CLEAN GRAVEL (MOT TYPE D) 3" MINUS
	EXISTING SURFACE TO BE COVERED WITH WARNING LAYER (NON-WOVEN GEOTEXTILE FABRIC OR GEOGRID) AND 4" CLEAN MATERIAL GRAVEL (MOT TYPE D) 3" MINUS OR LOAM, SEED AND MULCH
	COMPACTED MILLED PAVEMENT SURFACE
	EXISTING GRAVEL SURFACE TO REMAIN, MINOR REPAIRS AND ROUTINE MAINTENANCE OF UNEVEN AREAS FOR TEMPORARY SPECIAL EVENT PARKING
	EXISTING GRAVEL OR PAVEMENT SURFACE TO BE MAINTAINED, RECLAIMED PAVEMENT AREAS TO BE RECOMPACTED AND GRADED TO ORIGINAL GRADE - EXCESS RECLAIM MATERIAL TO BE USED IN EMERGENCY ACCESS ROAD
	EXISTING PAVEMENT SURFACE TO REMAIN, CONTRACTOR TO SMOOTH PAVEMENT SURFACE WITH HOT MIX POT-HOLE REPAIR
	20" WIDE EMERGENCY ACCESS ROAD - FREE OF SOLID WASTE AND ORGANIC MATERIAL
	BUILDING DEMOLITION AREA - FOUNDATIONS TO BE REMOVED AND BACKFILLED IN ACCORDANCE WITH CREDERE ASSOCIATES VAP PLAN. FINAL SURFACE SHALL BE FLUSH WITH ADJACENT GRADES AND OF THE SAME MATERIAL TYPE

- NOTES:**
- EXACT LIMITS OF SURFACE TREATMENTS TO BE FIELD VERIFIED AND APPROVED BY THE OWNER
 - FINAL MATERIALS SHALL BE SELECTED BY OWNER
 - ALL WORK WITHIN THE VAP SURFACE TREATMENT AREA SHALL BE COMPLETED IN CONFORMANCE WITH CREDERE ASSOCIATES' OUTDOOR EVENT AREA SUPPLEMENTAL SOIL SAMPLING MEMORANDUM DATED APRIL 10, 2014

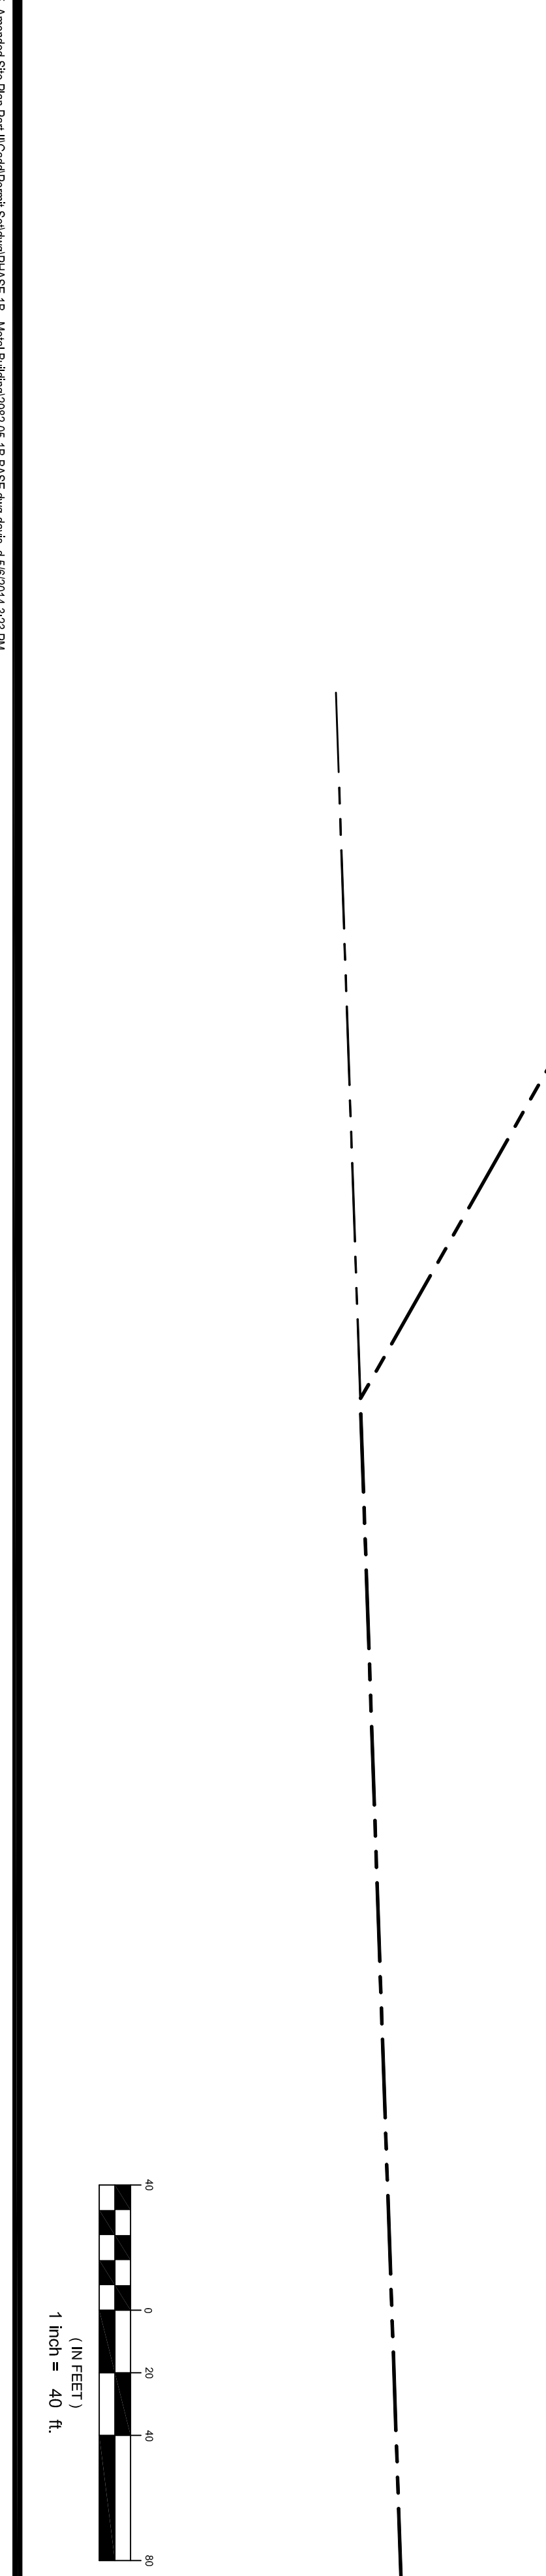

REV	DATE	DESCRIPTION	REVISIONS
1	05/21/14	REVISIONS TO PERMITS	

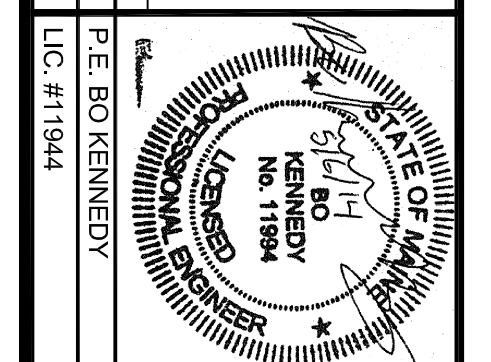

PROJECT: DEPOT BUILDING AT THE FOREFRONT AT THOMPSONS POINT

SHEET TITLE: INTERIM SITE LAYOUT AND SURFACE TREATMENT PLAN

CLIENT: FOREFRONT PARTNERS, LP

FST
ENGINEERS, PLANNERS, SCIENTISTS

770 MAIN ST., SUITE 500 SOUTH FORT LINDSEY, MD 21086

DESIGNED: DBS DATE: MAY 2014
 CHECKED: BRB SCALE: AS SHOWN
 FILE NAME: 2892.05-18 BASE
 SHEET: C-30