



**SANITARY SEWER PROFILE 'A'**

SCALE: H 1" = 4'  
V 1" = 4'

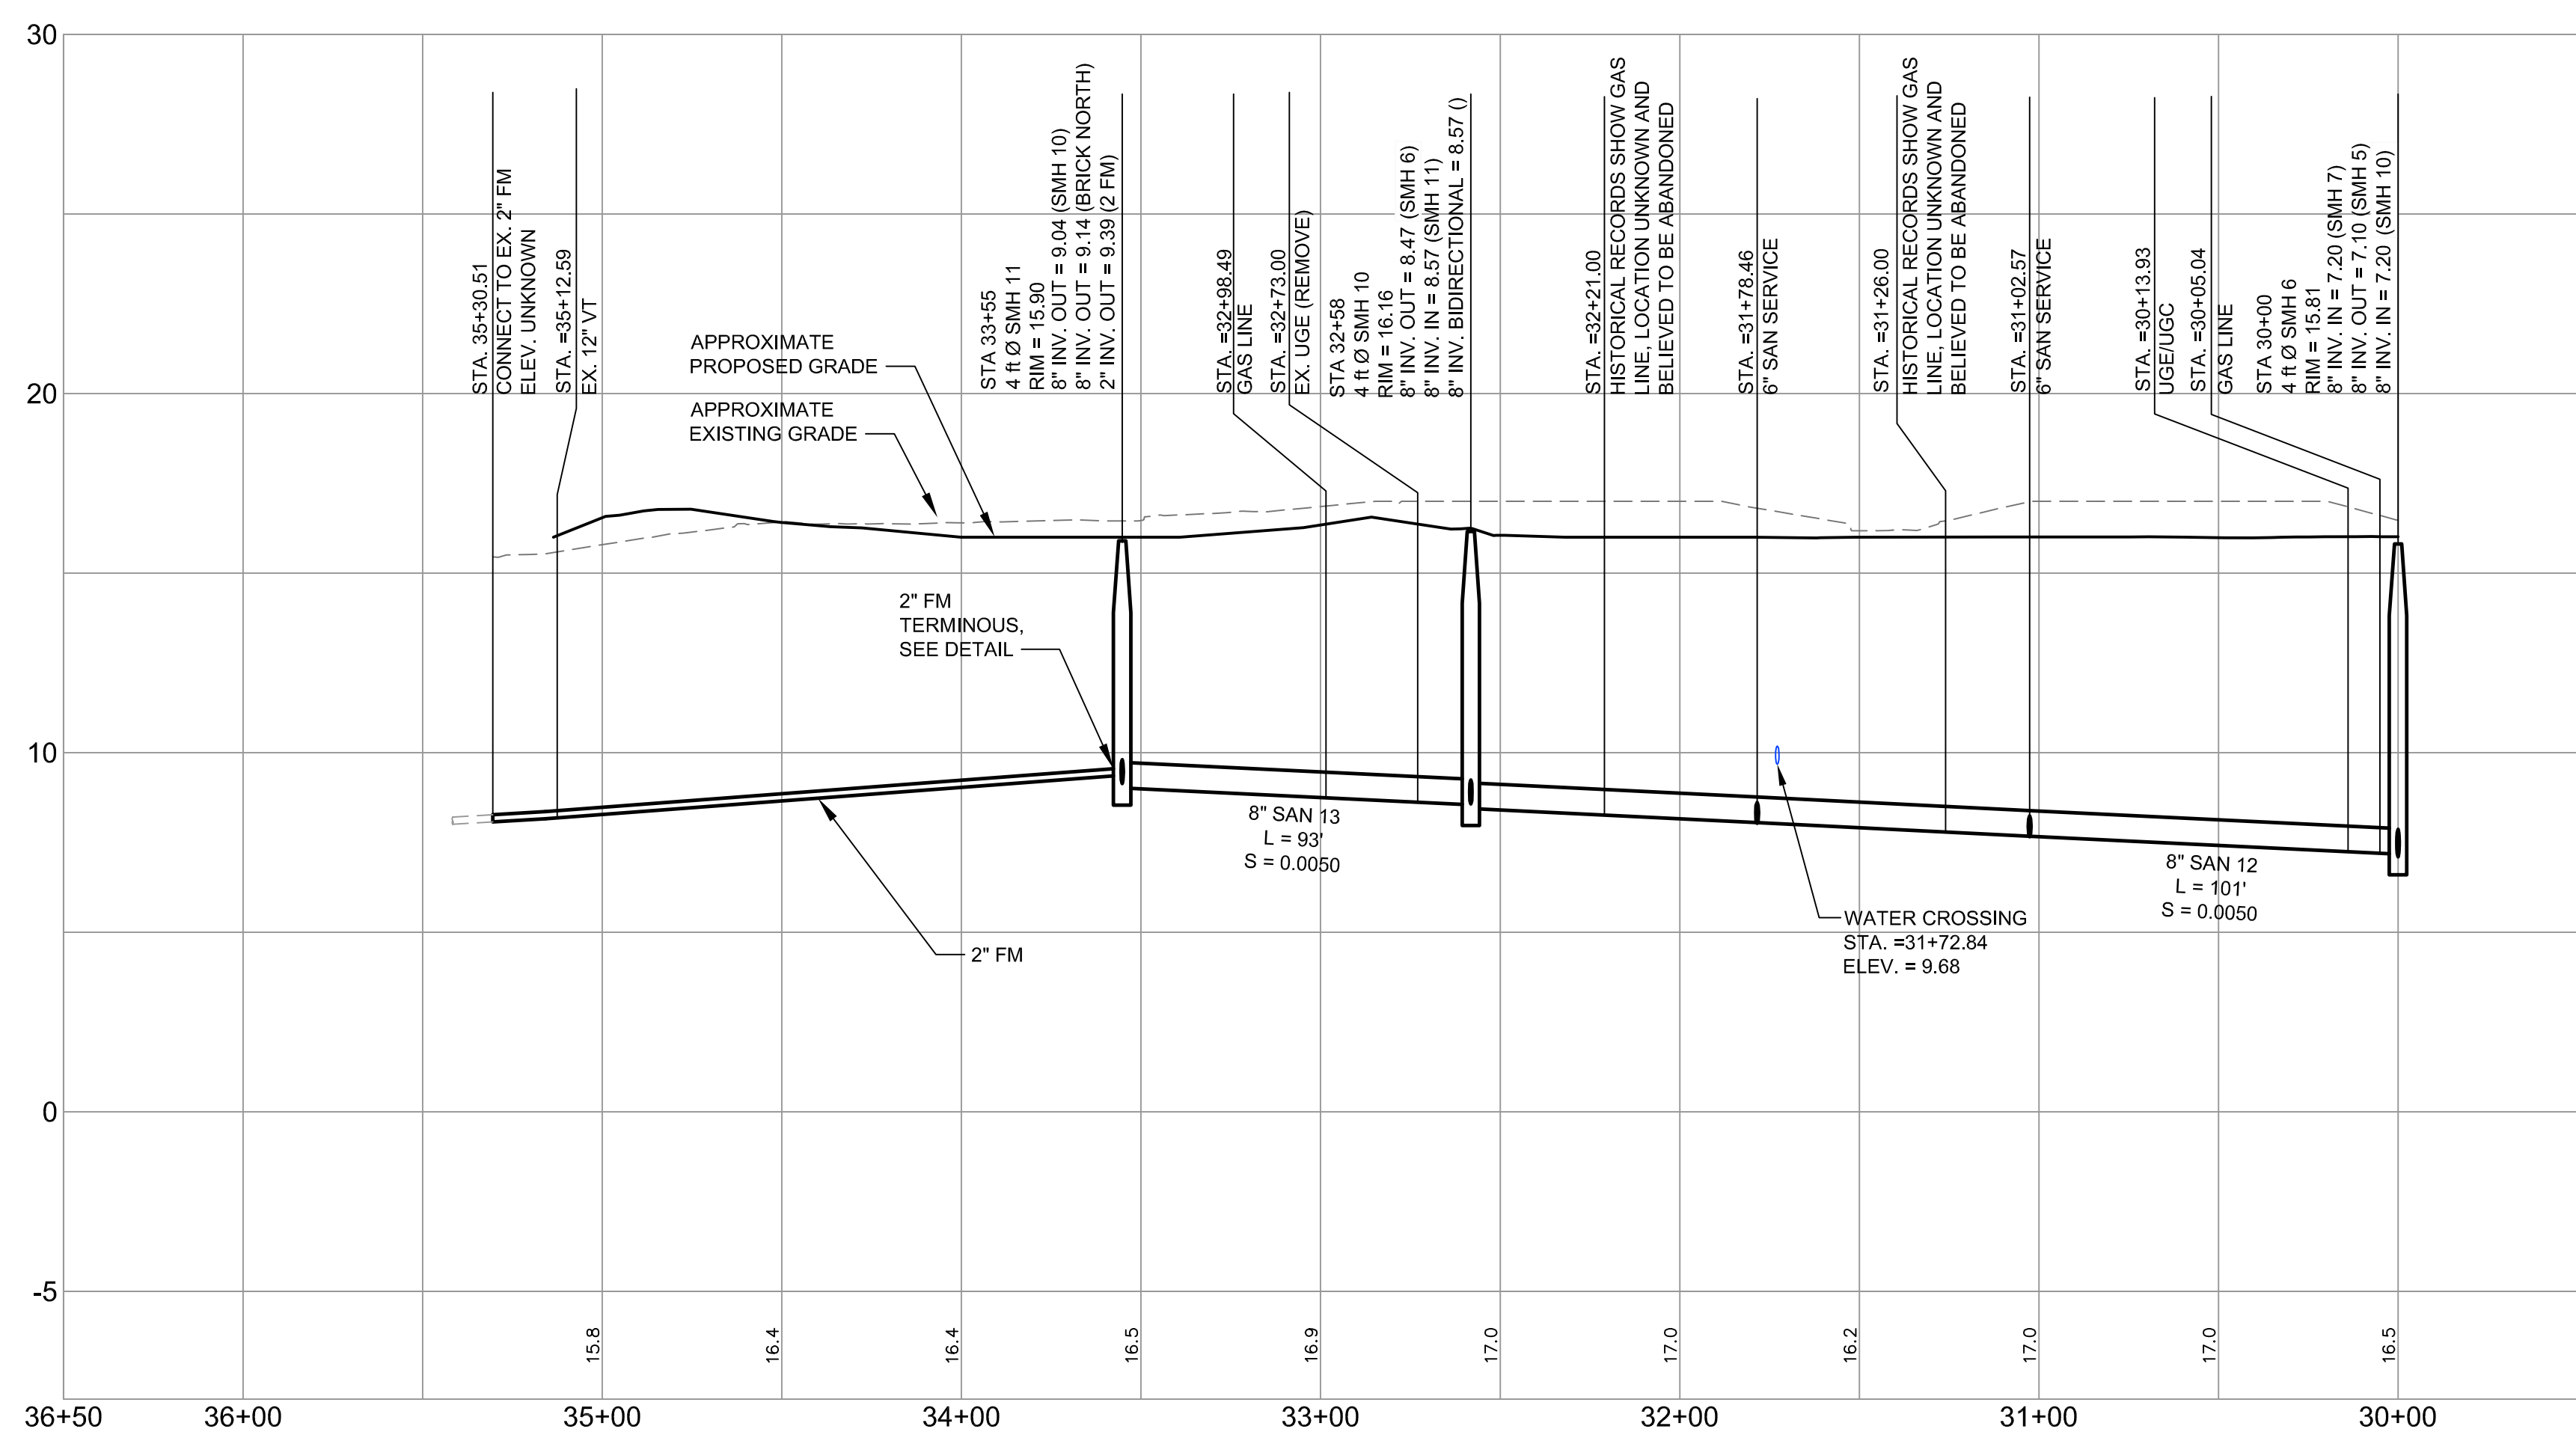


**SANITARY SEWER PROFILE 'C'**

SCALE: H 1" = 4'  
V 1" = 4'

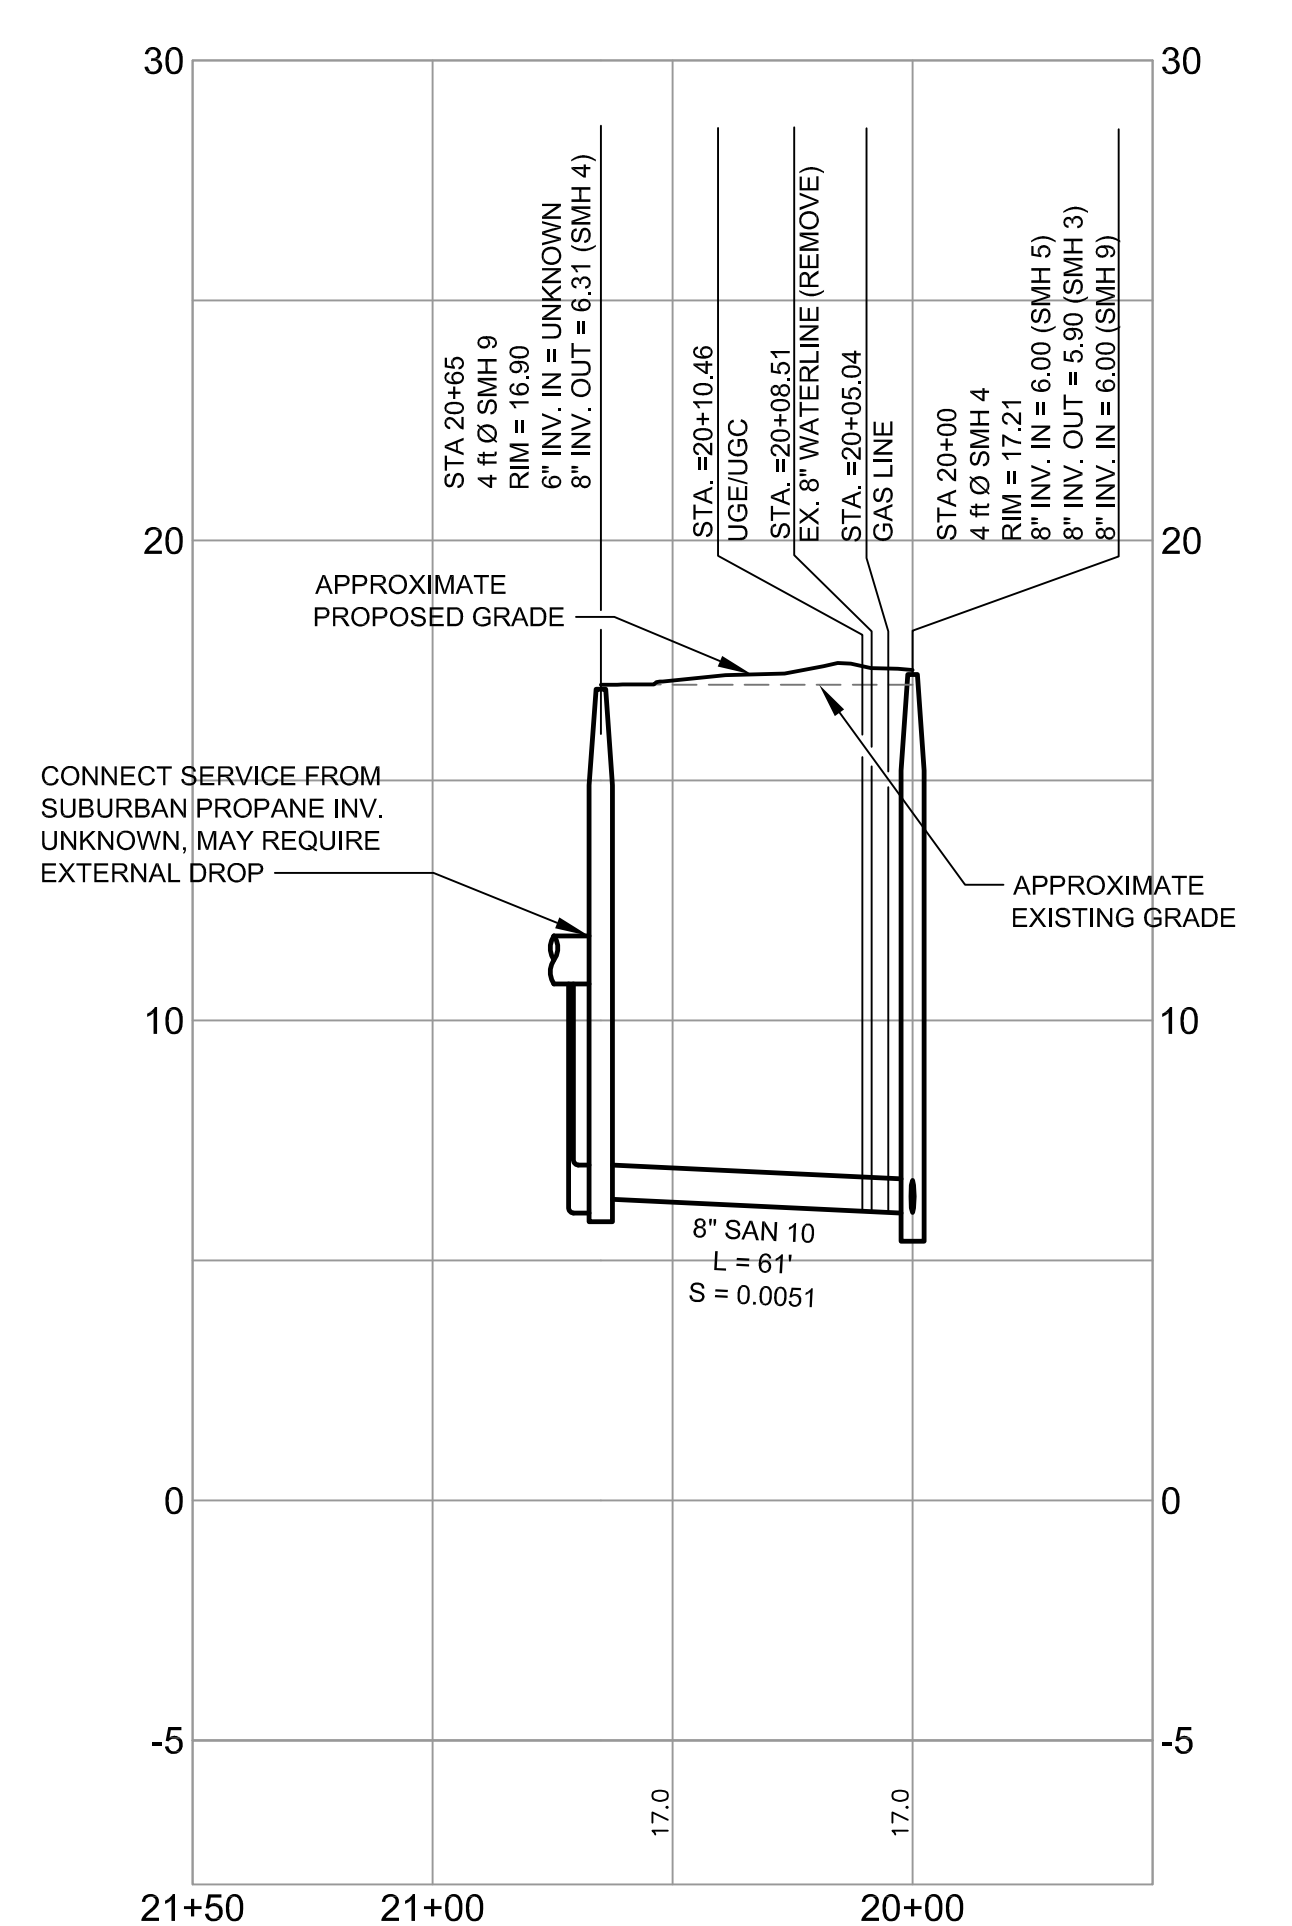

**SANITARY SEWER PROFILE 'B'**

SCALE: H 1" = 4'  
V 1" = 4'

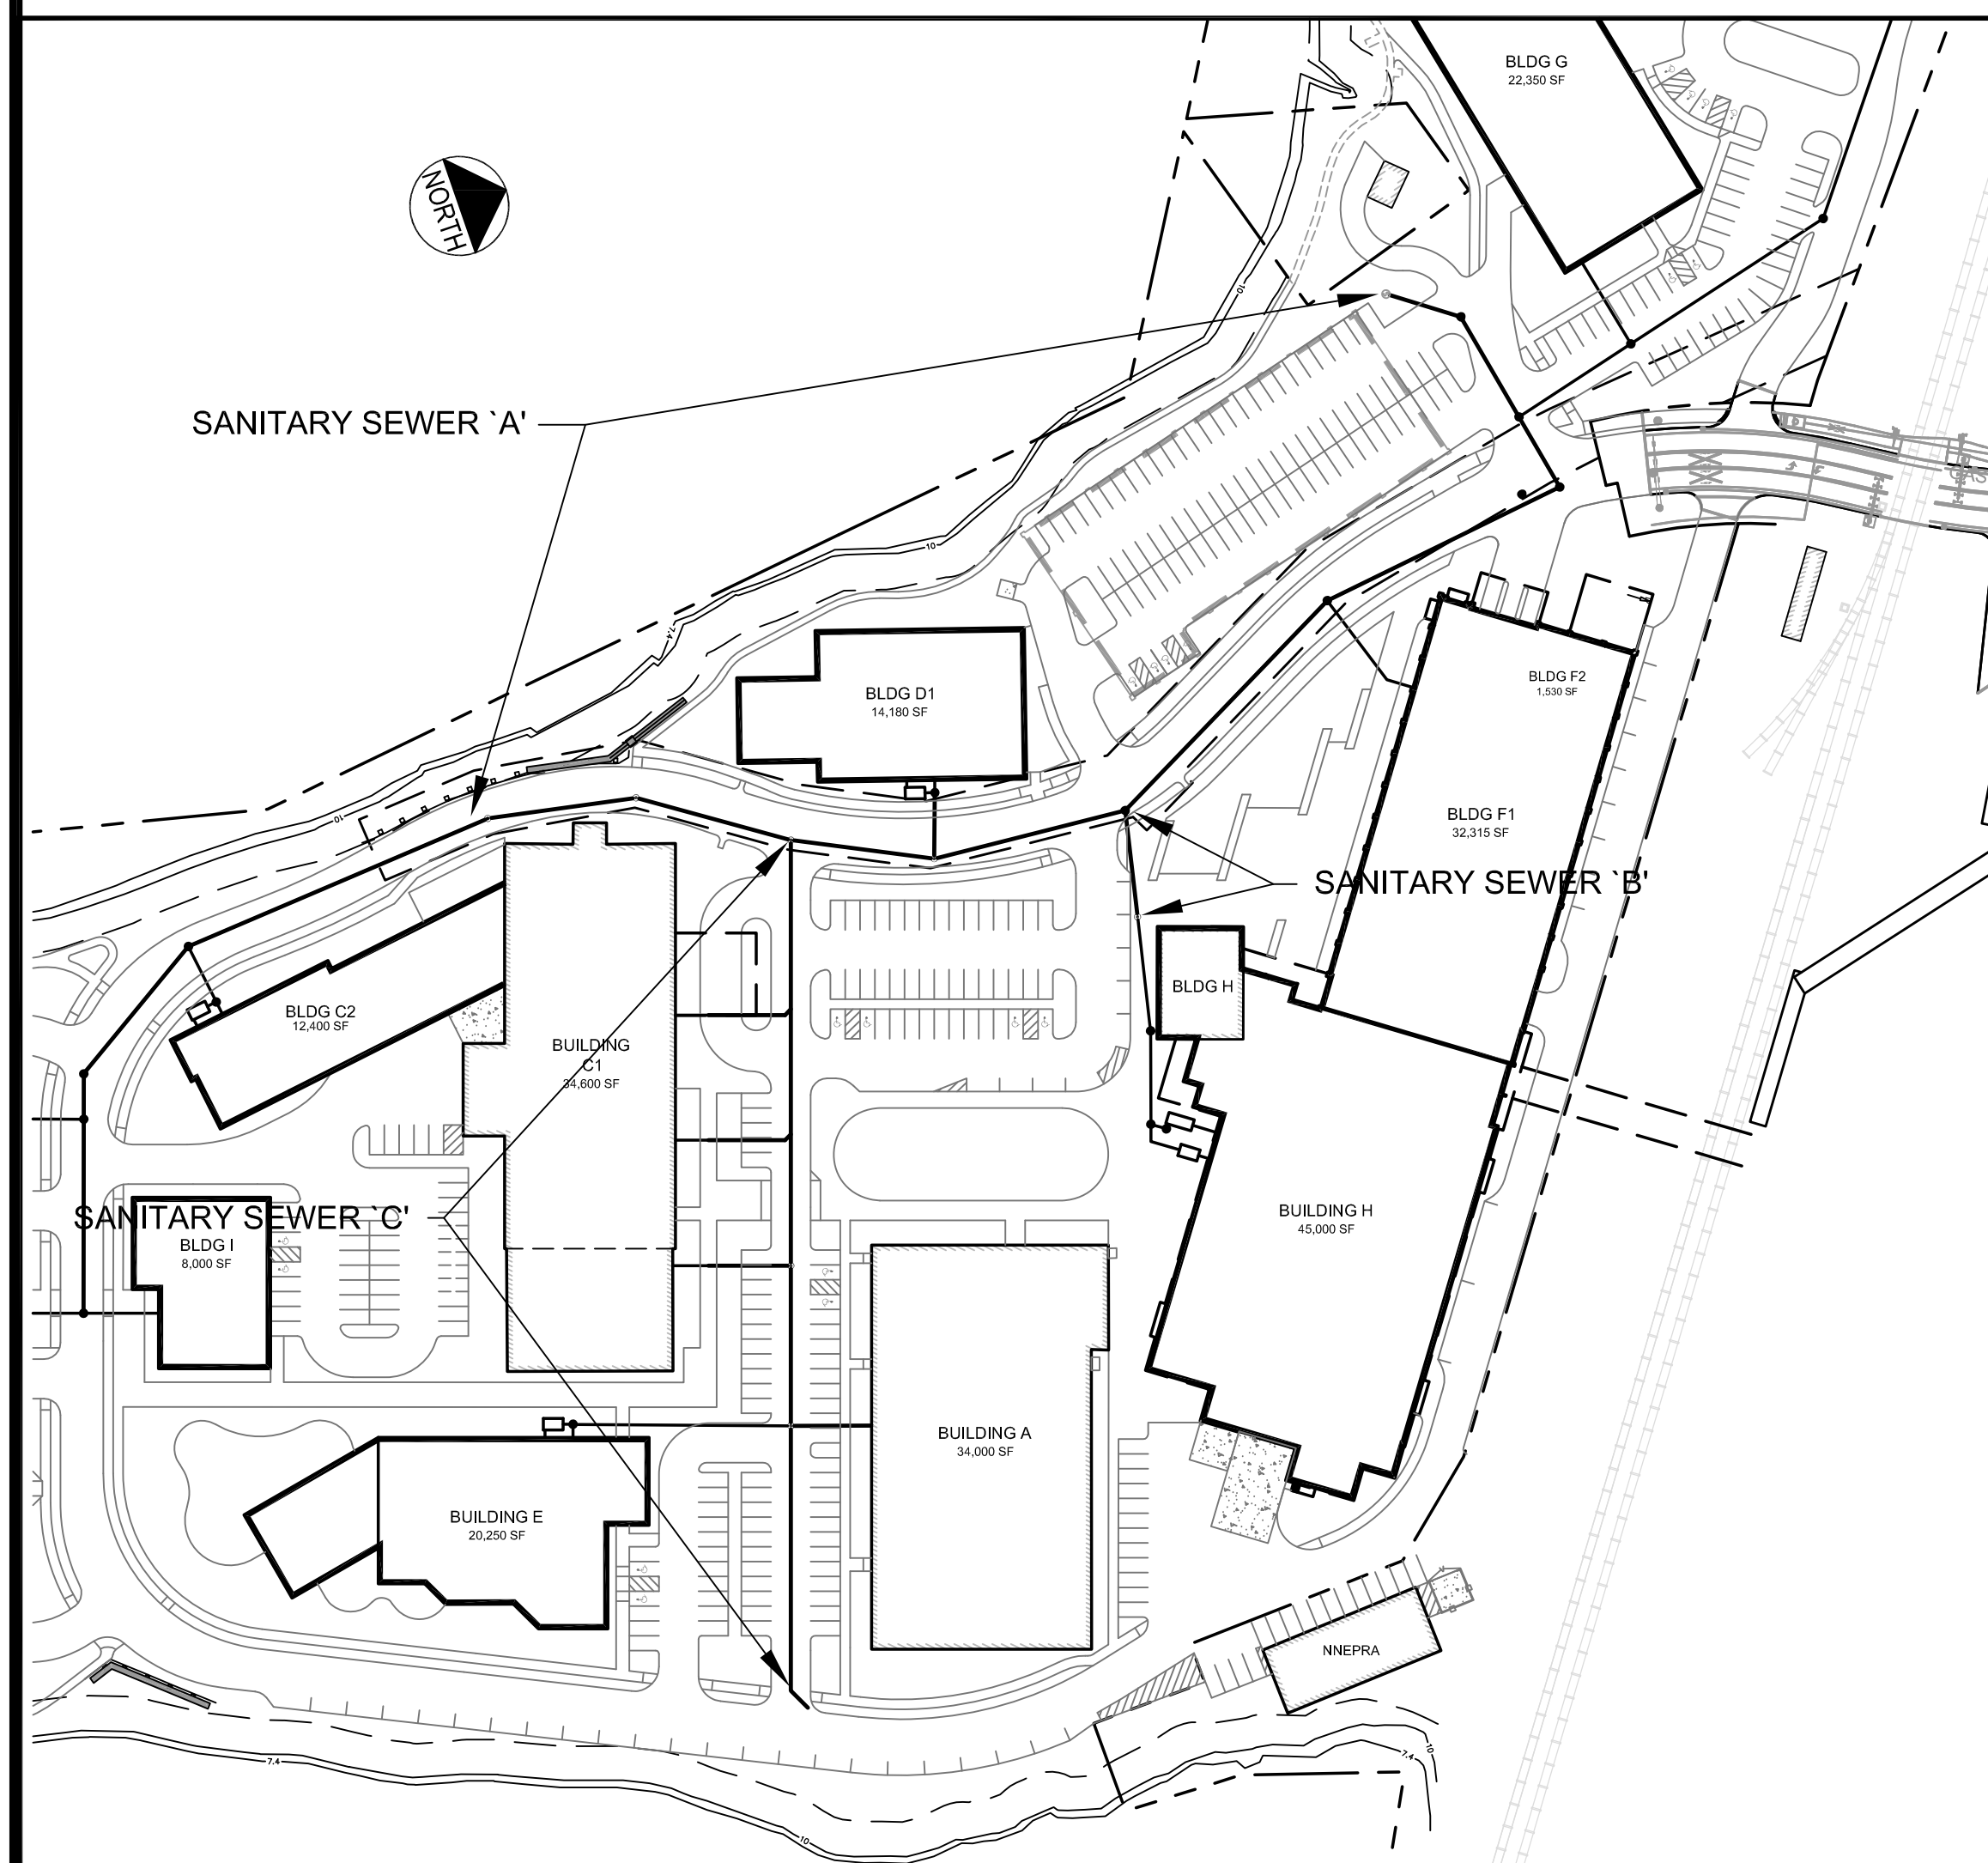

**ORIENTATION SKETCH**  
N.T.S.

REV	DATE	DESCRIPTION	REVISIONS
1	10.10.14	FINAL SUBDIVISION APPLICATION SUBMISSION	

PROJECT: THE FOREFRONT AT THOMPSON'S POINT  
SHEET TITLE: SANITARY SEWER PROFILES  
CLIENT: FOREFRONT PARTNERS | LP

STATE OF MAINE  
BOB KENNEDY  
LICENSED PROFESSIONAL ENGINEER  
No. 11994

PROJECT: THE FOREFRONT AT THOMPSON'S POINT  
SHEET TITLE: SANITARY SEWER PROFILES  
CLIENT: FOREFRONT PARTNERS | LP  
DATE: SEPT 2014  
SCALE: 1" = 4'  
DESIGNED: BEK  
CHECKED: SRB  
FILE NAME: 2982.05-SN PROFILE SEWER  
JOB NO.: 2982.05  
SHEET: C-10.0