



R:\2982.05 Amended Site Plan Part II\Cadd\Permit Set\dwg\SUBDIVISION\2982.05-SUB DET.dwg davis\_d 10/10/2014 2:18 PM

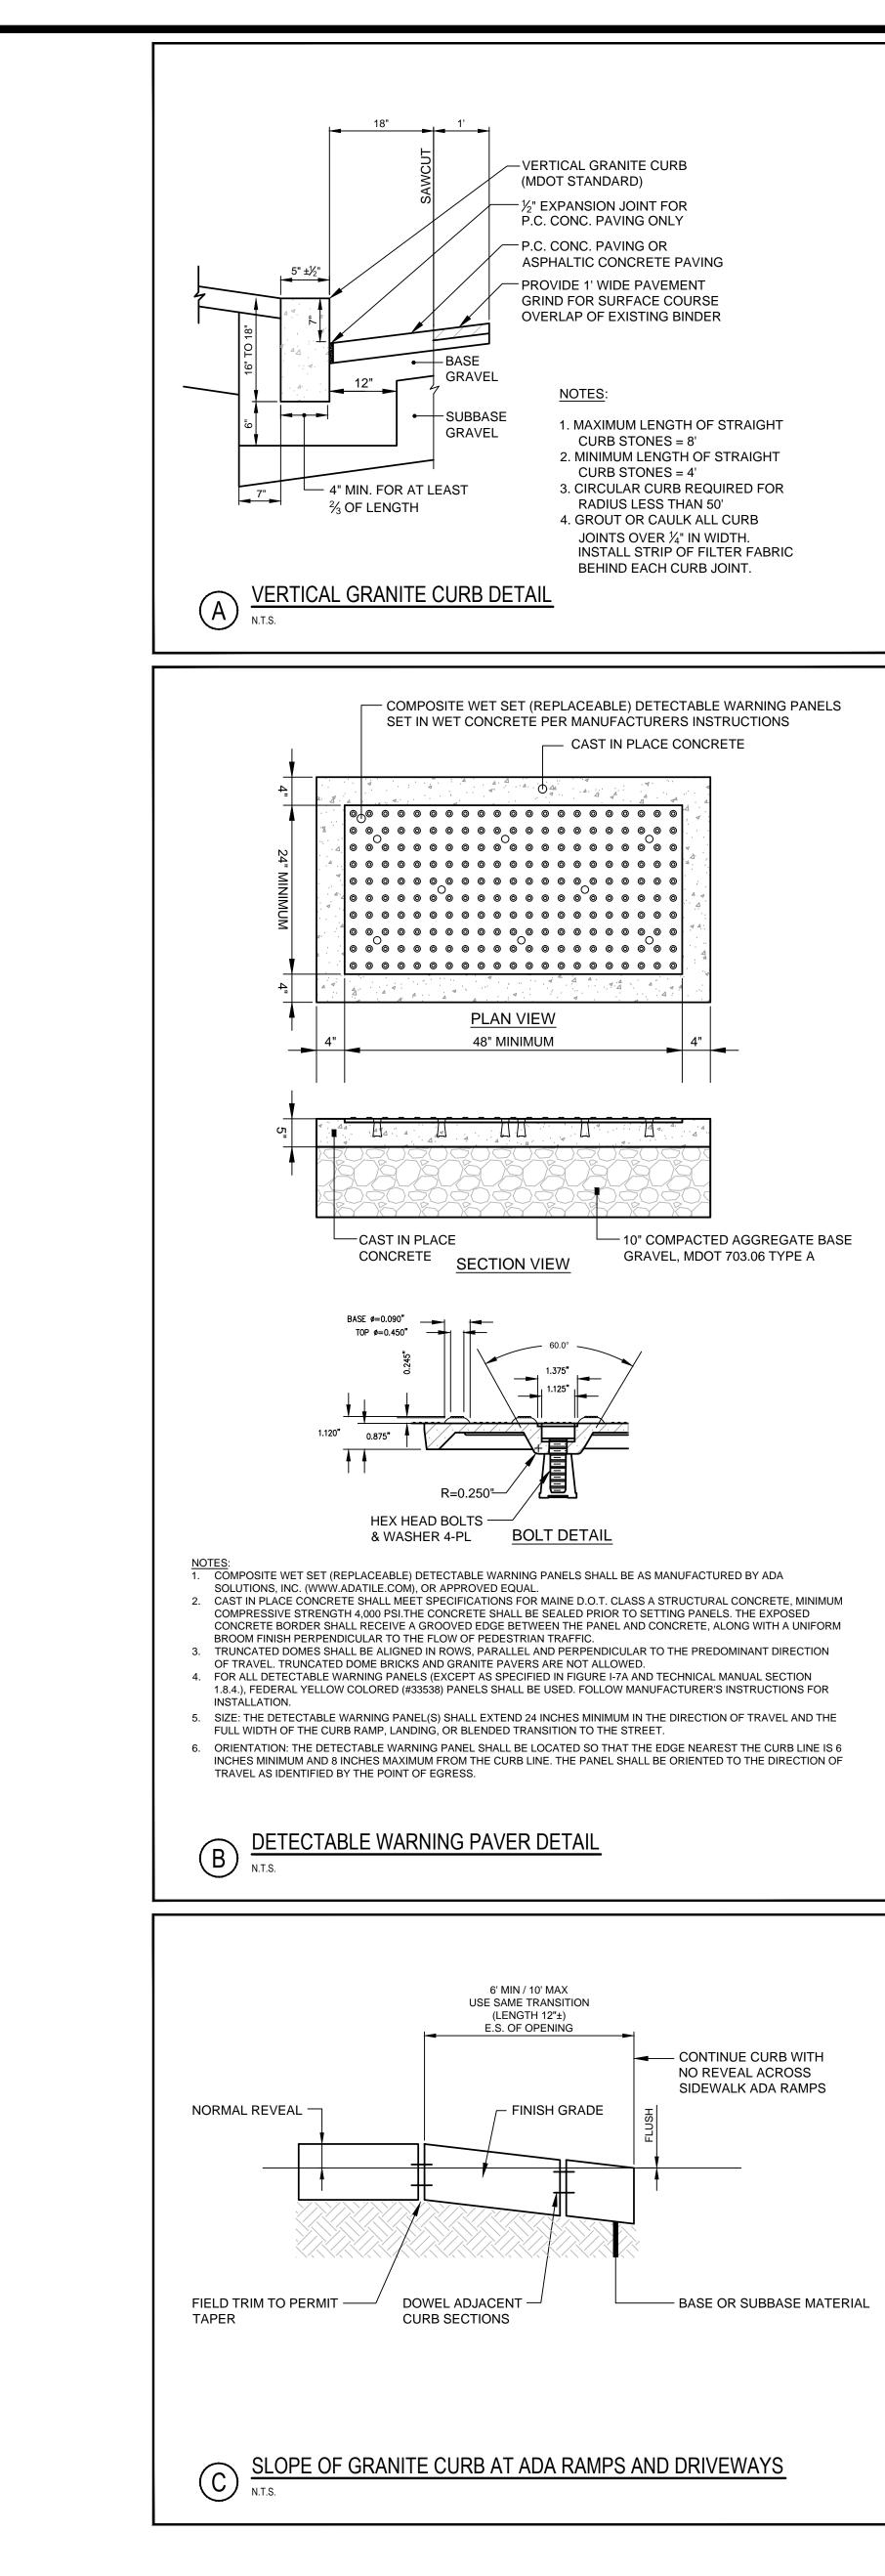

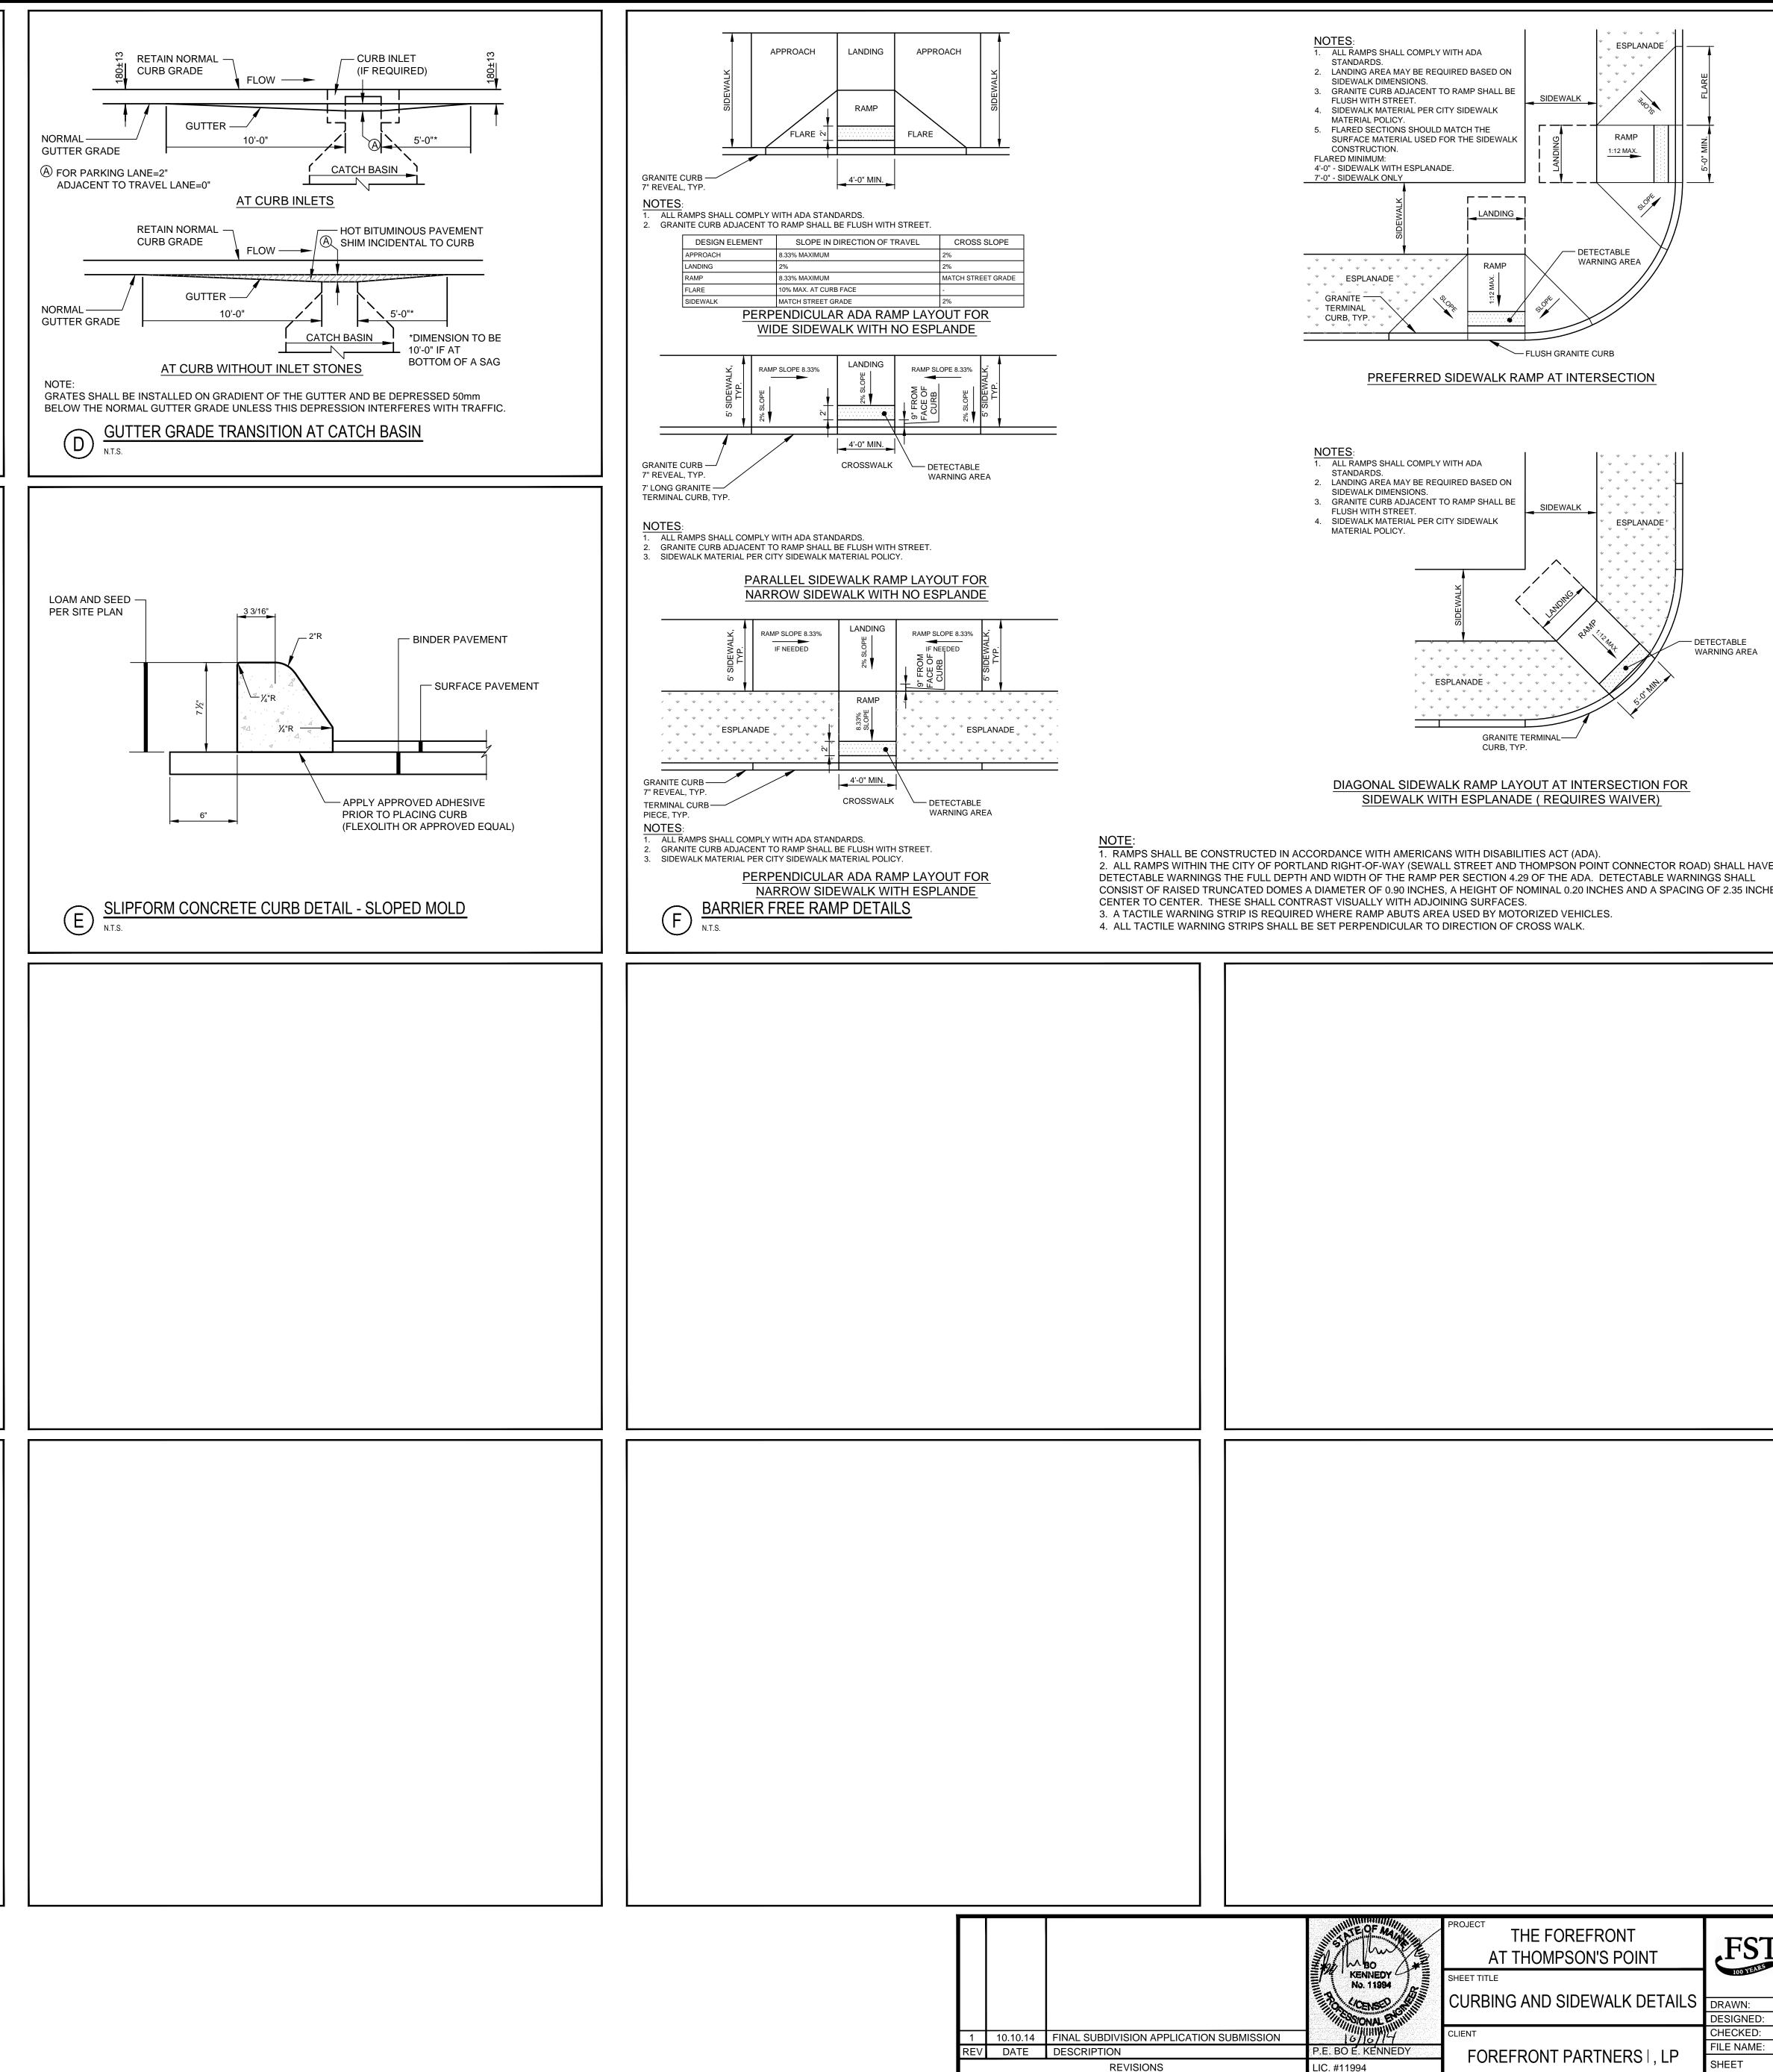

VE				
	ENGINI	EERS · PLA T, SUITE 8, S	NNERS • SCII South Portlai	
DED : BEK SRB : 2982.0	05-SUB DET	DATE: SCALE: JOB NO.		