




SANITARY SEWER PROFILE 'A'
 SCALE: H 1" = 40'
 V 1" = 4'

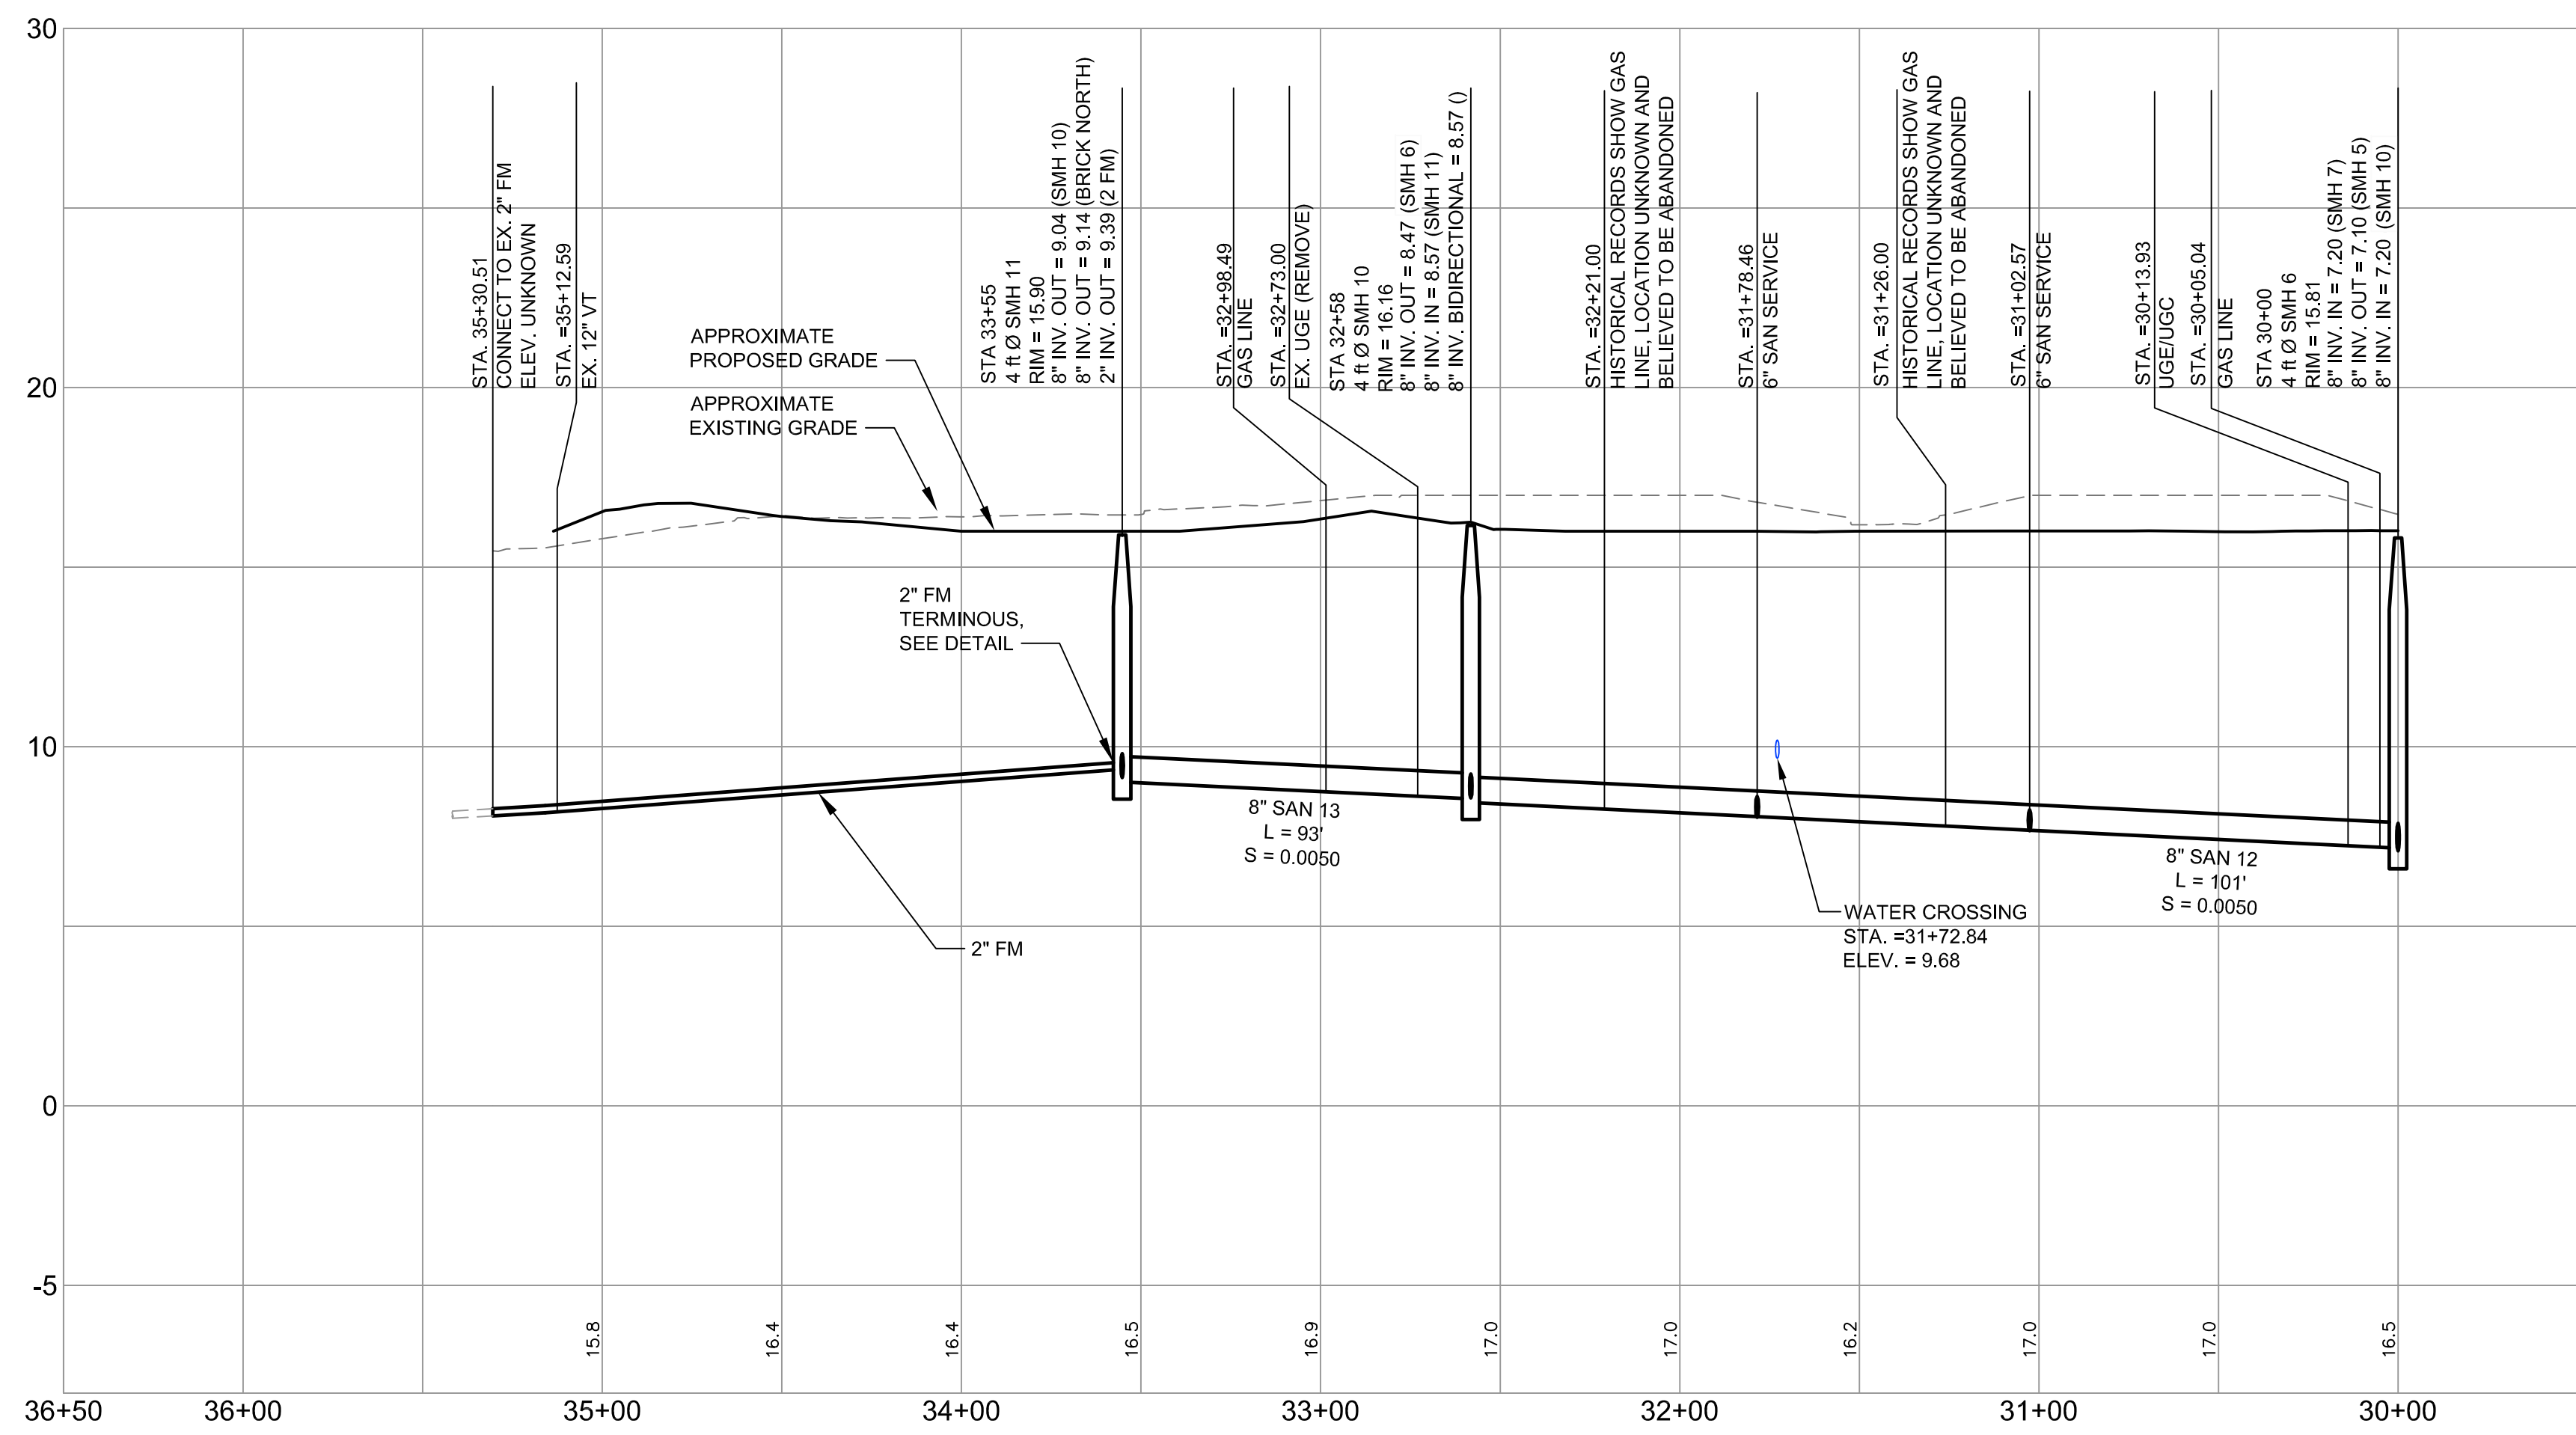

SANITARY SEWER PROFILE 'C'
 SCALE: H 1" = 40'
 V 1" = 4'

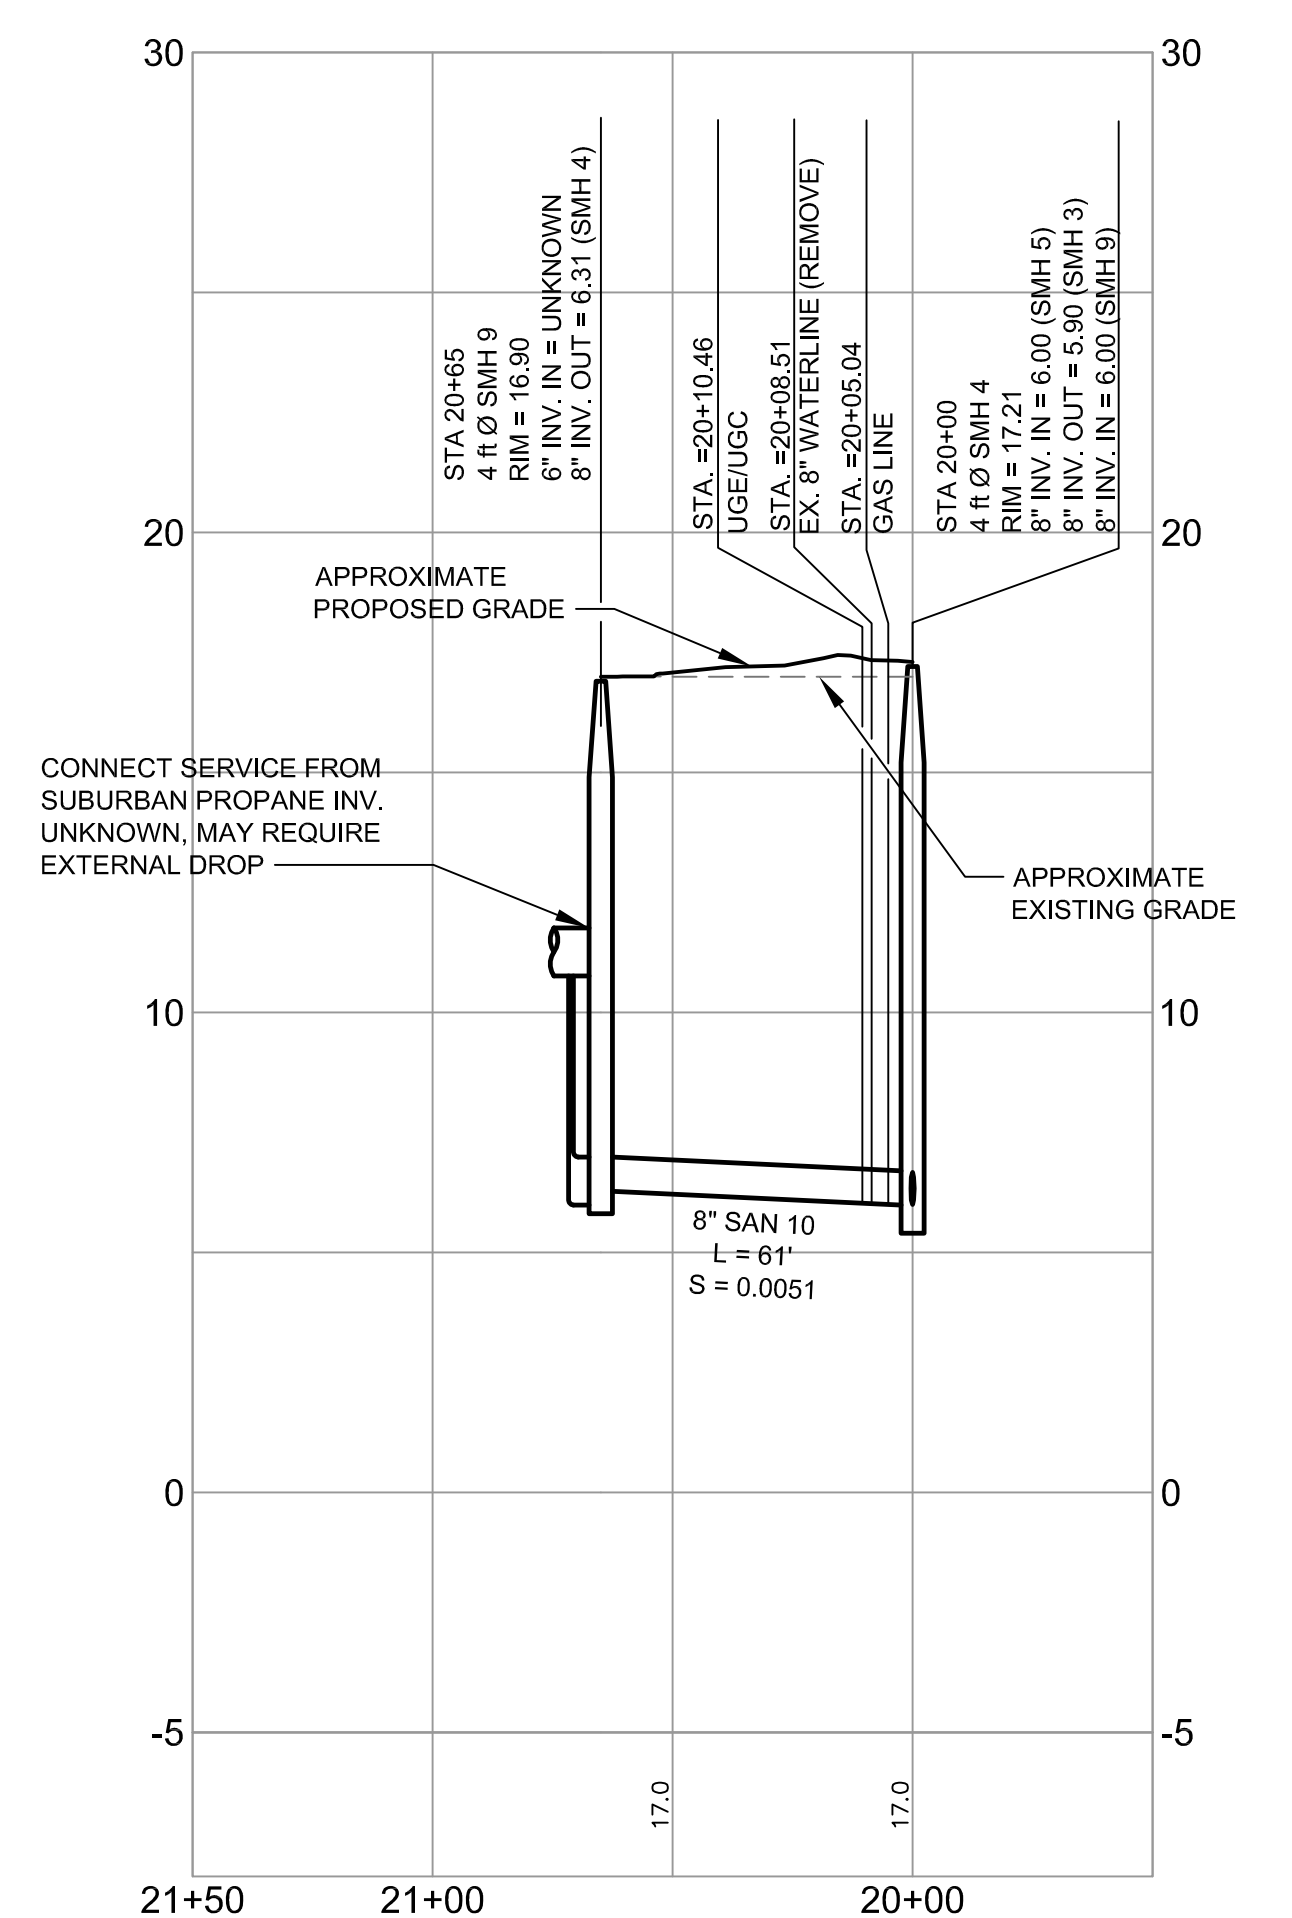

SANITARY SEWER PROFILE 'B'
 SCALE: H 1" = 40'
 V 1" = 4'

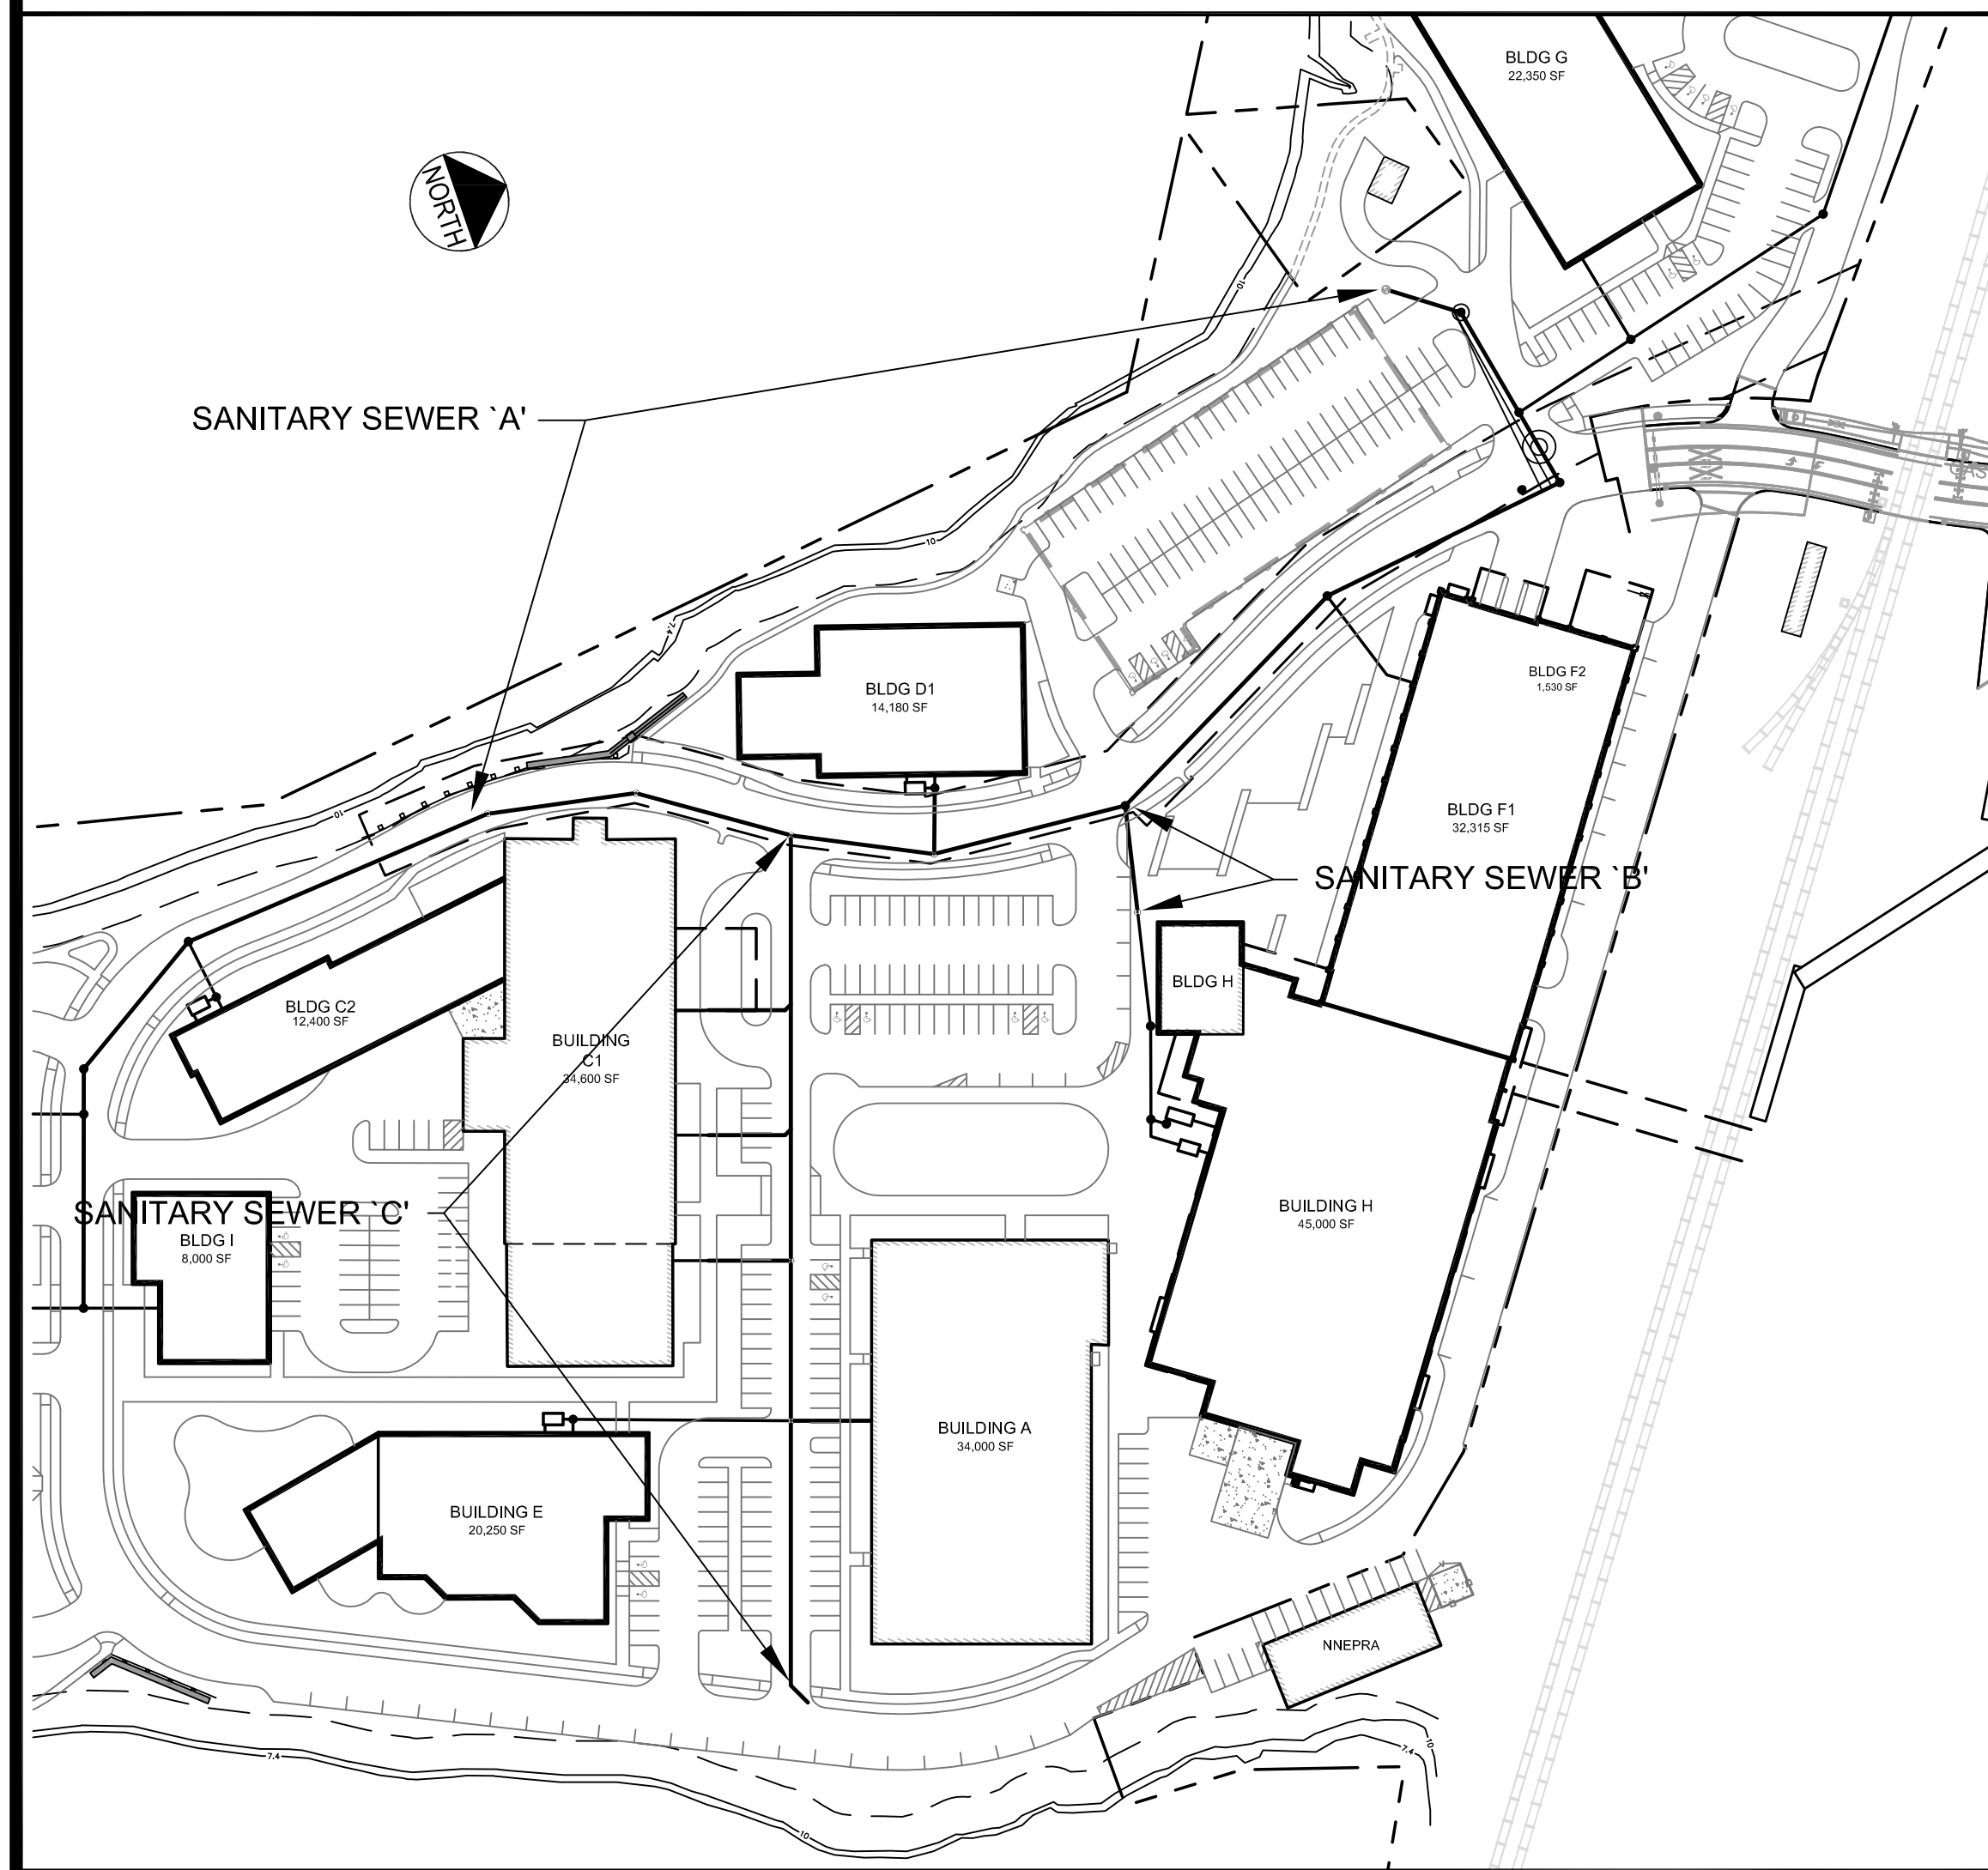

ORIENTATION SKETCH
 N.T.S.

		PROJECT THE FOREFRONT AT THOMPSON'S POINT	FAY, SPOFFORD & THORNDIKE ENGINEERS - PLANNERS - SCIENTISTS 778 MAIN ST., SUITE 8, SOUTH PORTLAND, ME 04108
SHEET TITLE SANITARY SEWER PROFILES		CLIENT FOREFRONT PARTNERS LP	DATE: SEPT 2014 SCALE: 1" = 40' JOB NO.: 2982.05
1 12.12.14 FINAL SUBDIVISION APPLICATION SUBMISSION	P.E. BOB KENNEDY LIC. #11994	FILE NAME: 2982.05-SN PROFILE SEWER	SHEET C-10.0