




SANITARY SEWER PROFILE 'A'
SCALE: H 1" = 40'
V 1" = 4'

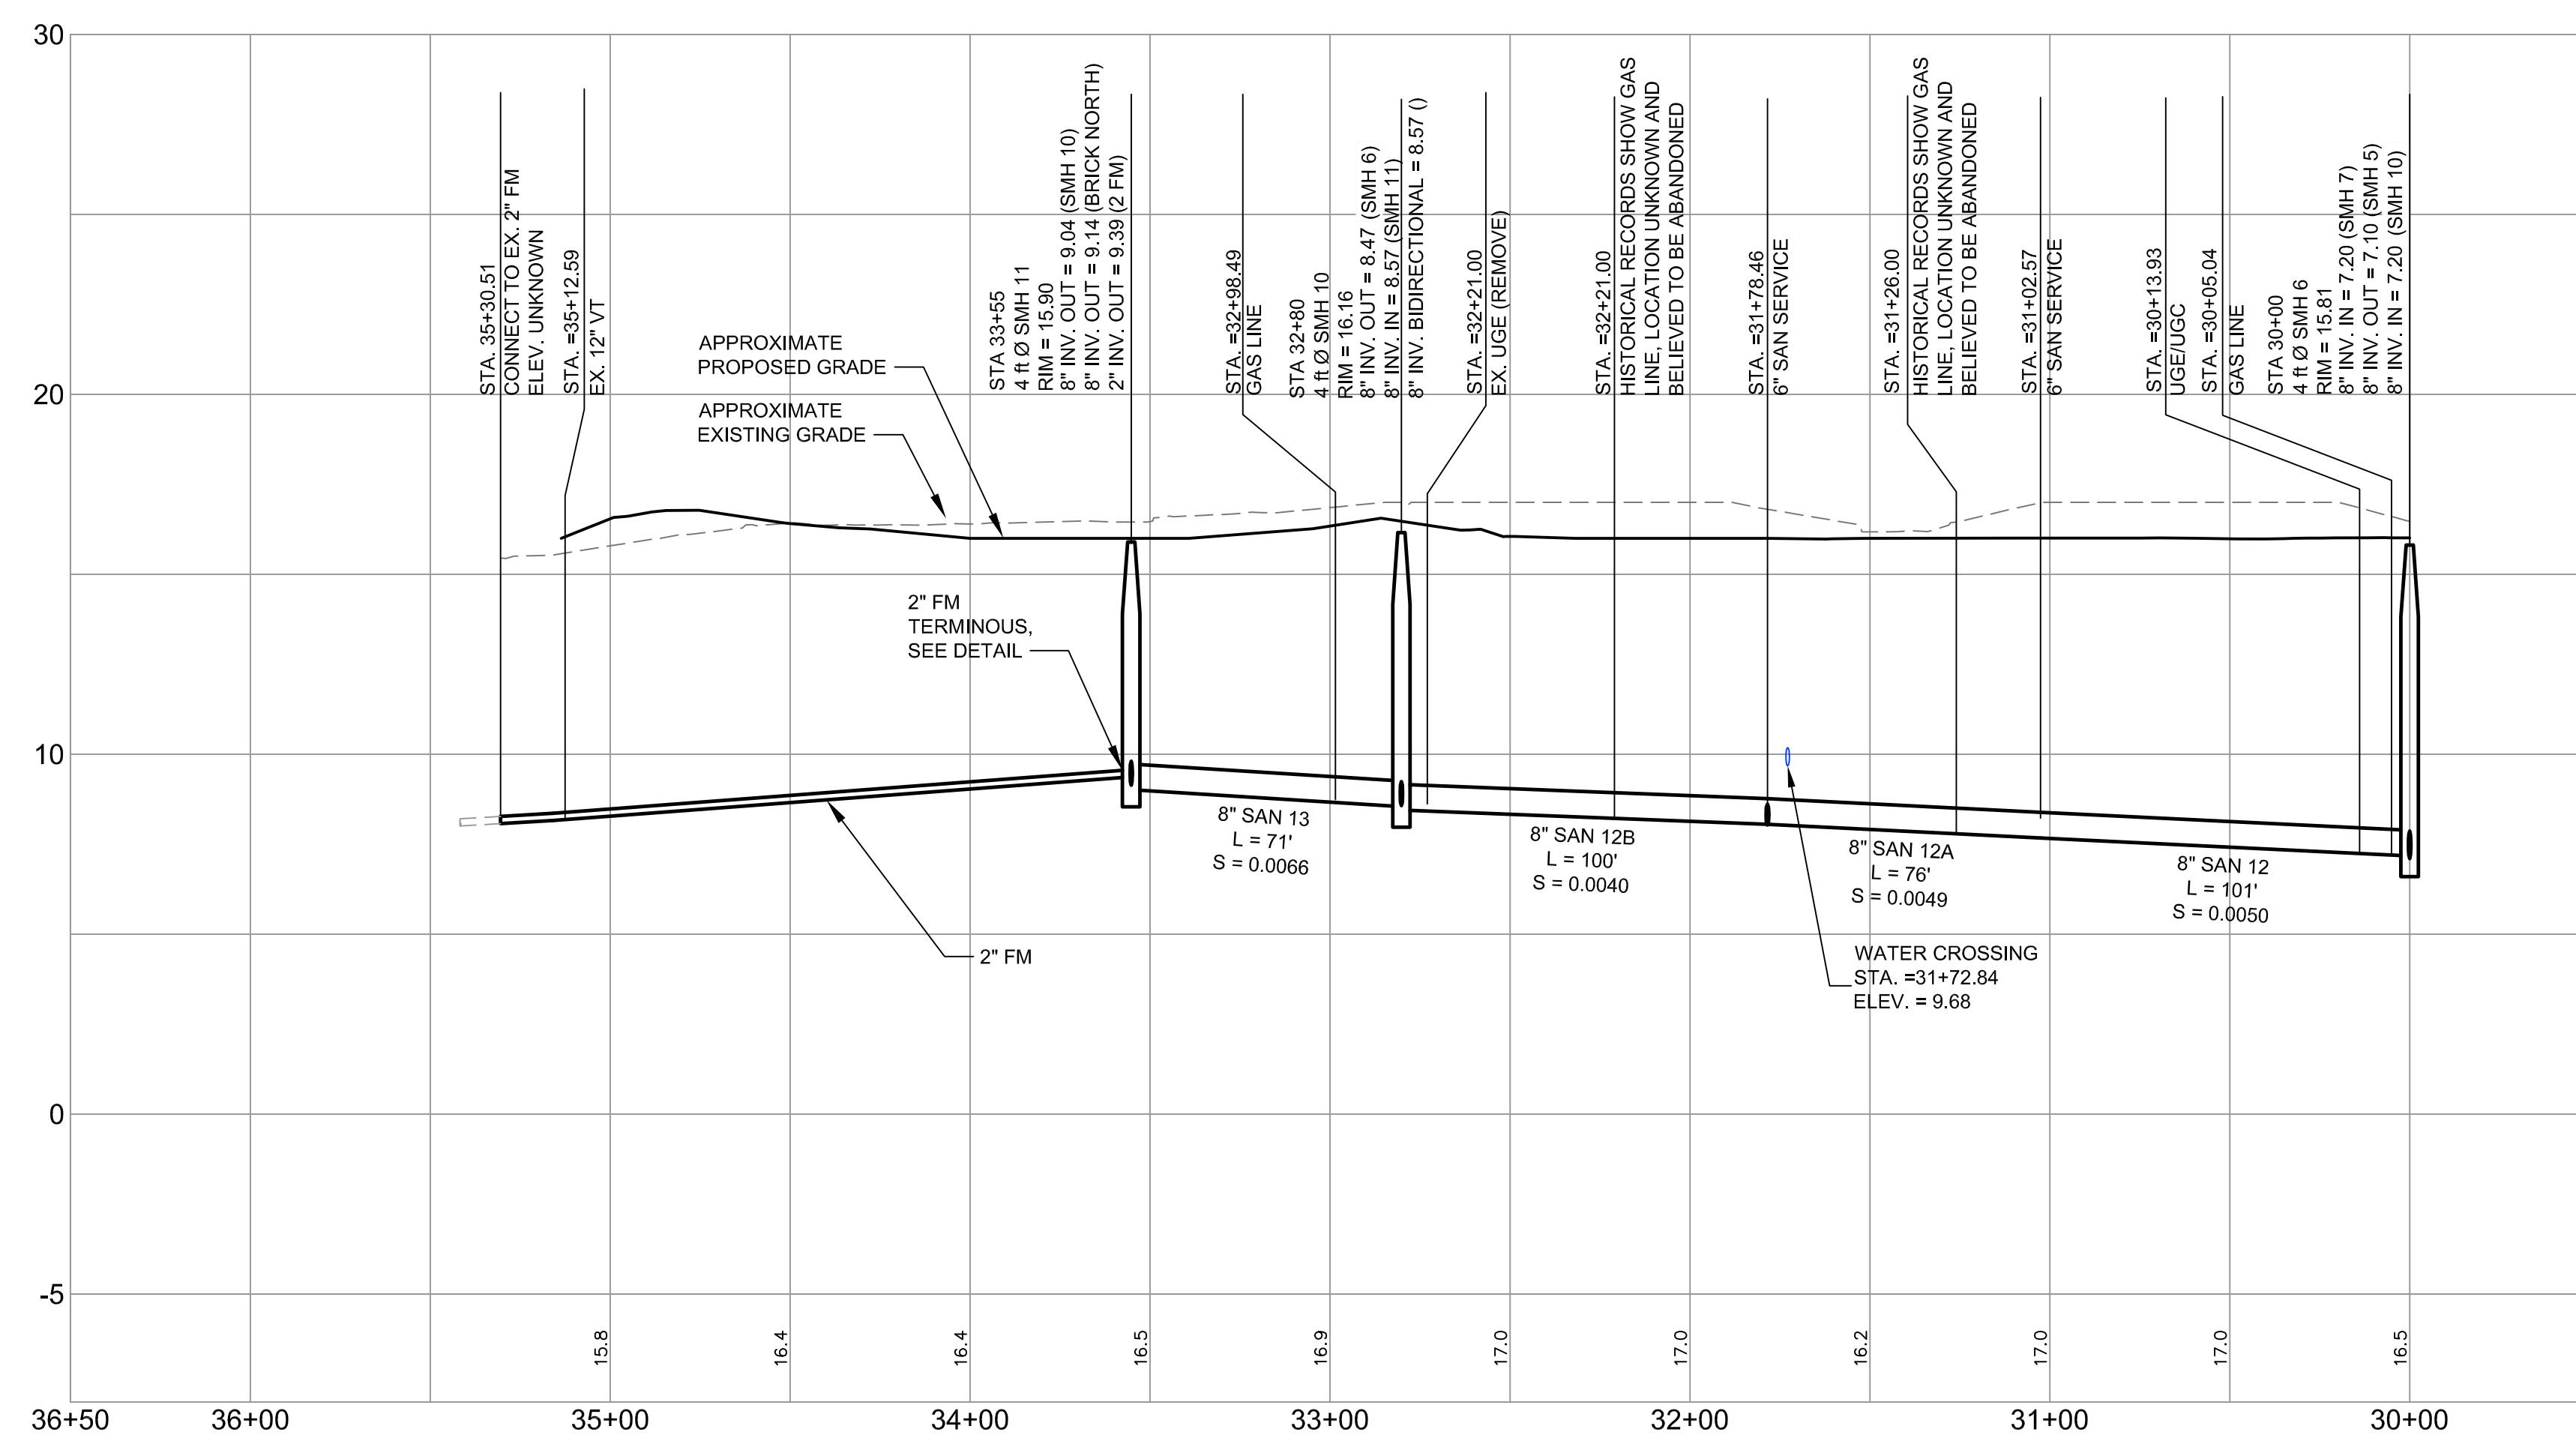

SANITARY SEWER PROFILE 'C'
SCALE: H 1" = 40'
V 1" = 4'

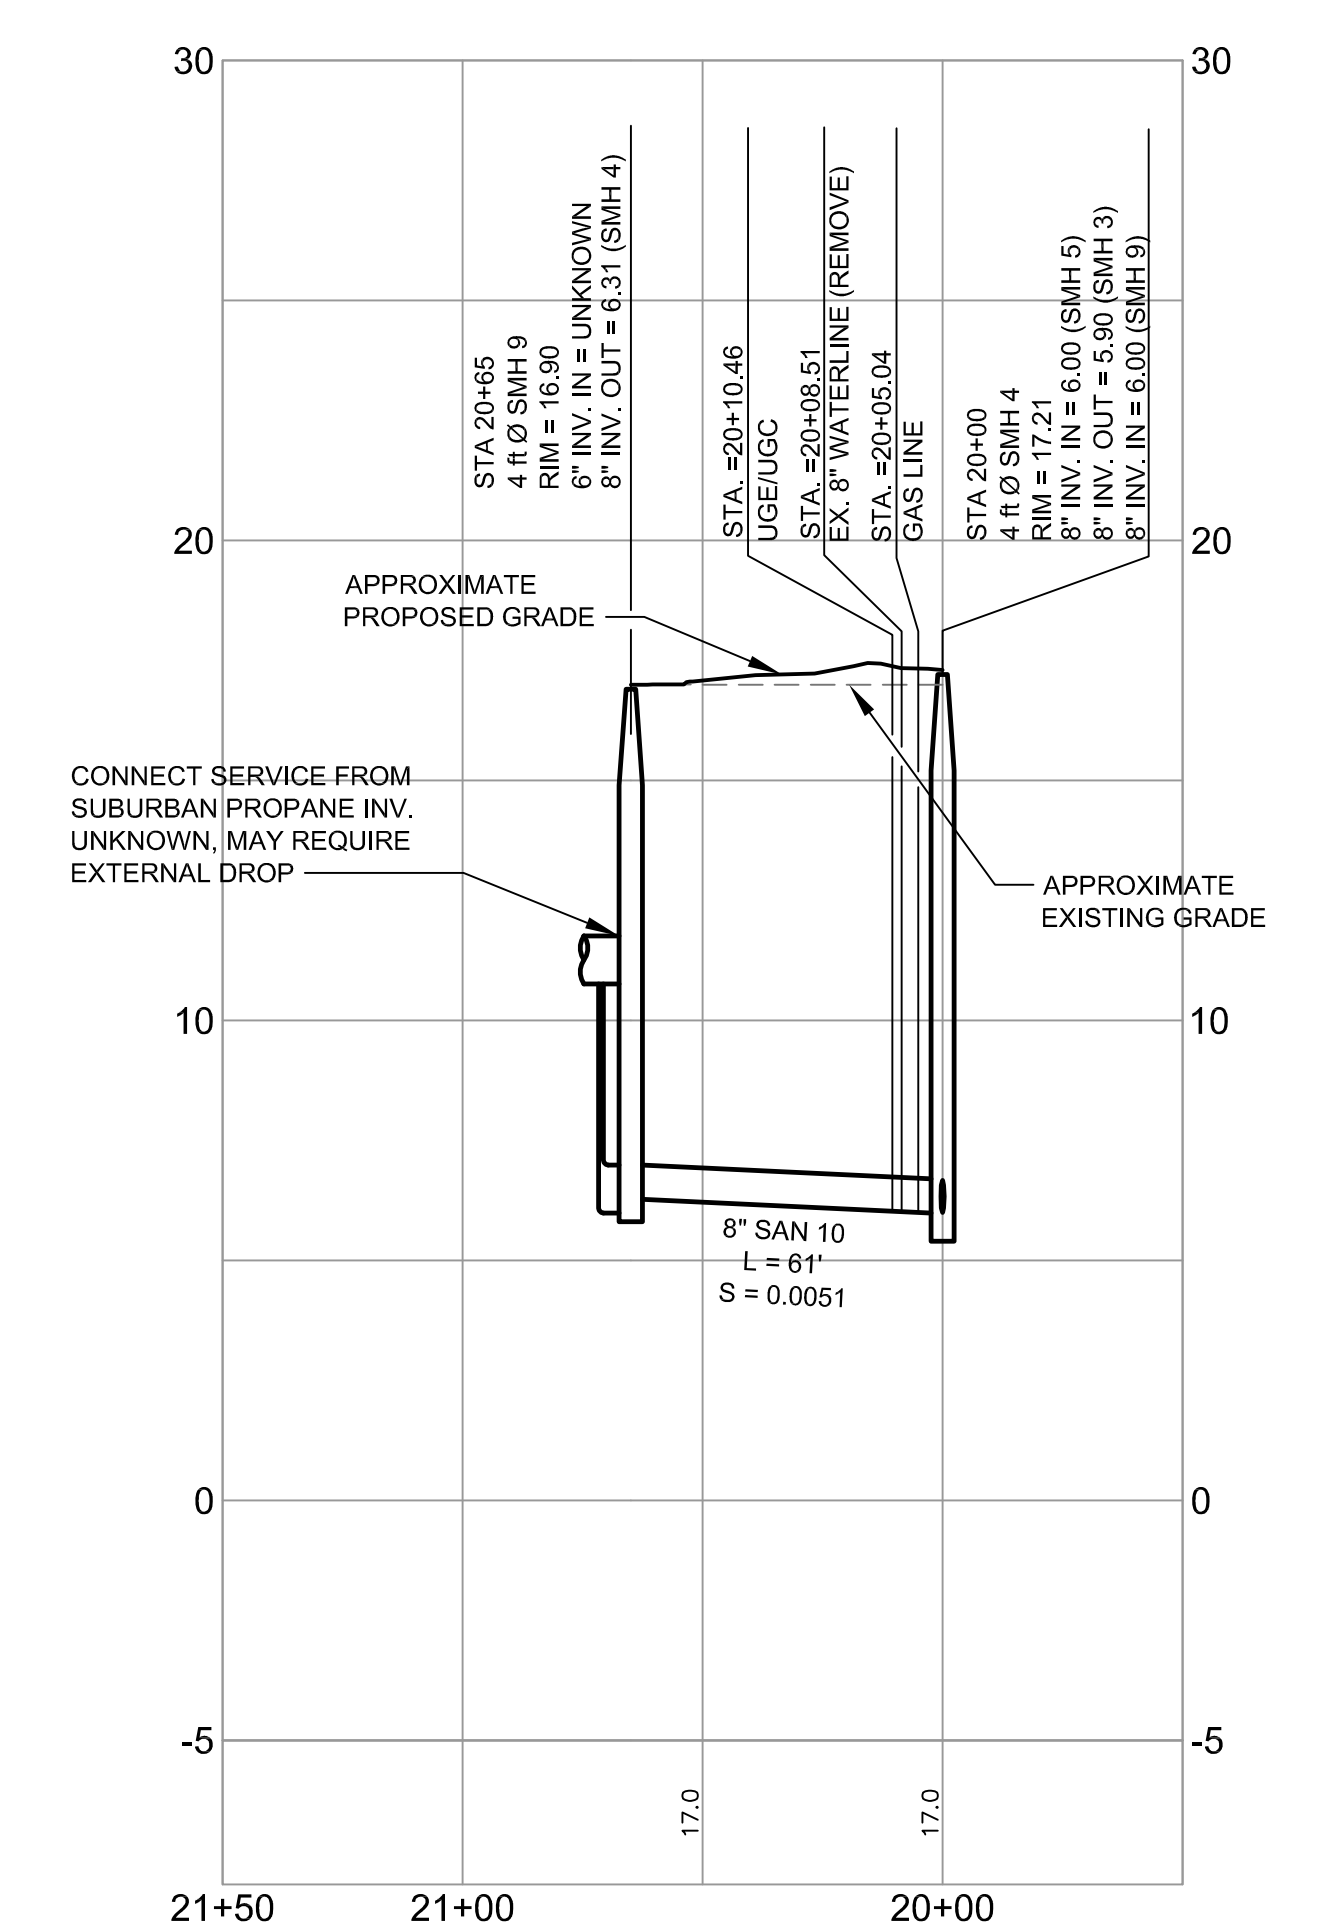

SANITARY SEWER PROFILE 'B'
SCALE: H 1" = 40'
V 1" = 4'

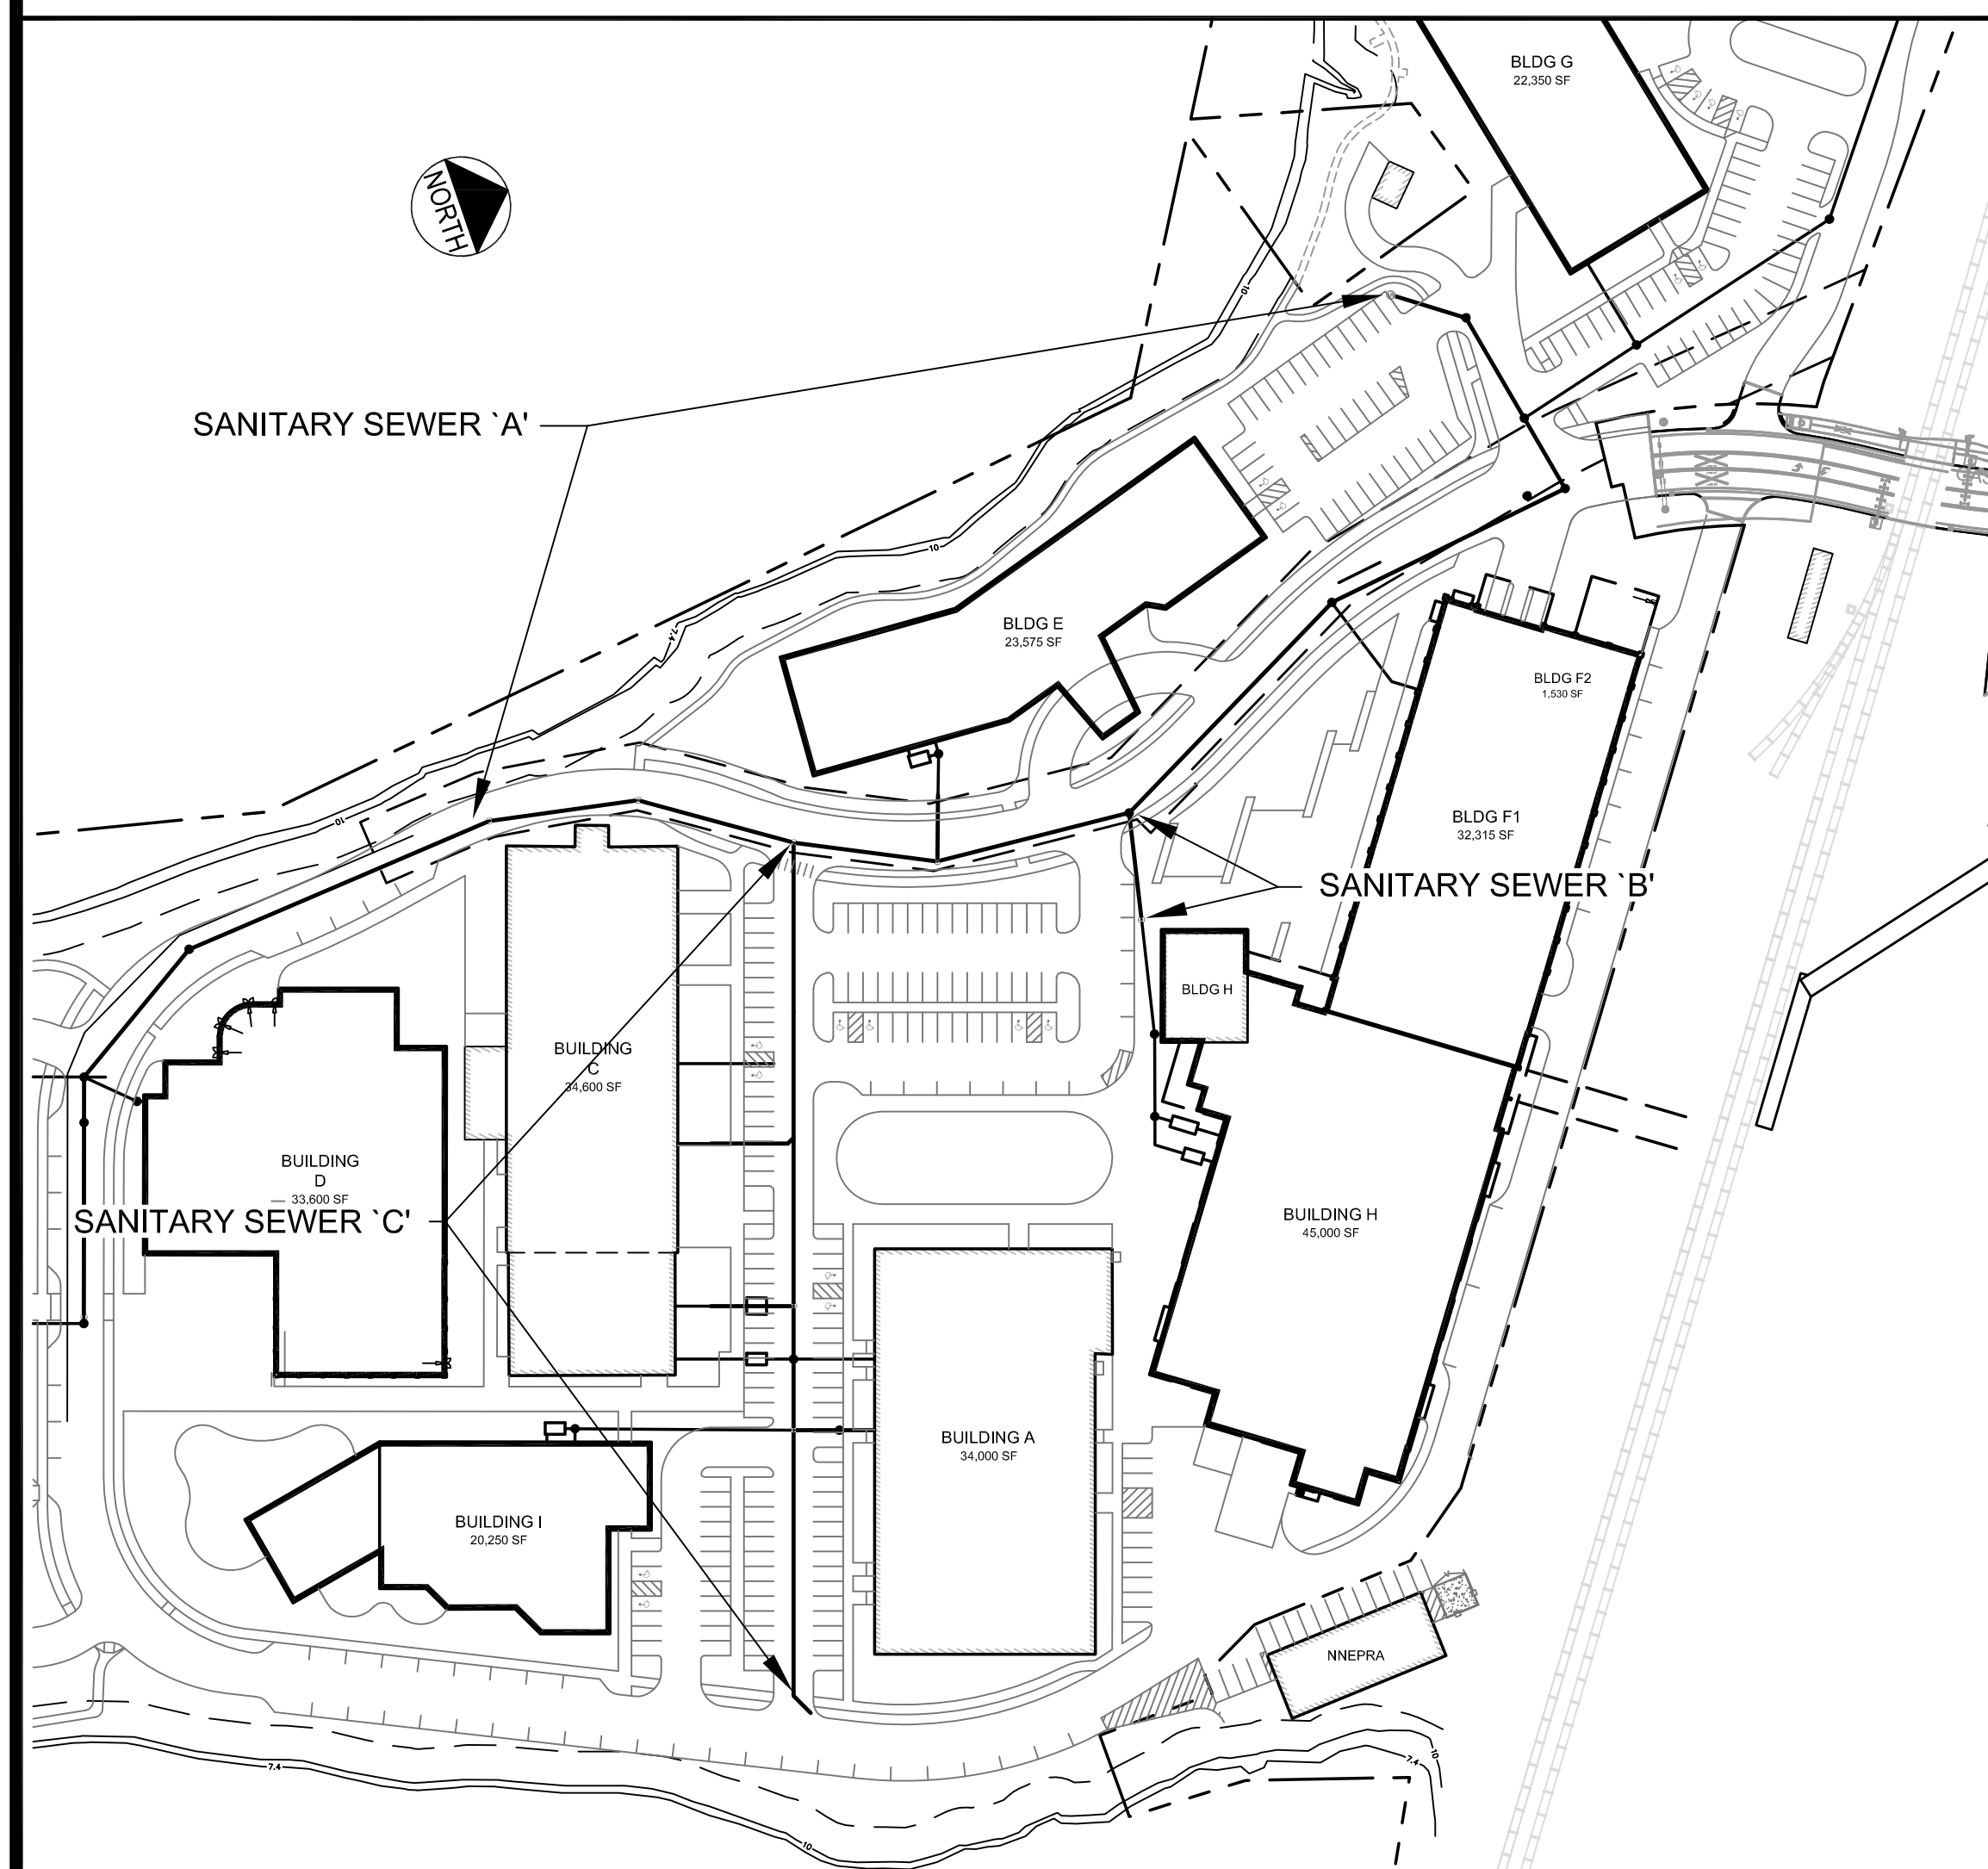

ORIENTATION SKETCH
N.T.S.

		PROJECT THE FOREFRONT AT THOMPSON'S POINT	
CLIENT FOREFRONT PARTNERS LP		DESIGNED BY BEK	
CHECKED BY SRB		DATE SEPT 2014	
FILE NAME 2982.05-SUB PROFILE SEWER		SCALE 1" = 40'	
REVISIONS		JOB NO. SP-M007B	
		SHEET C-10.0	