

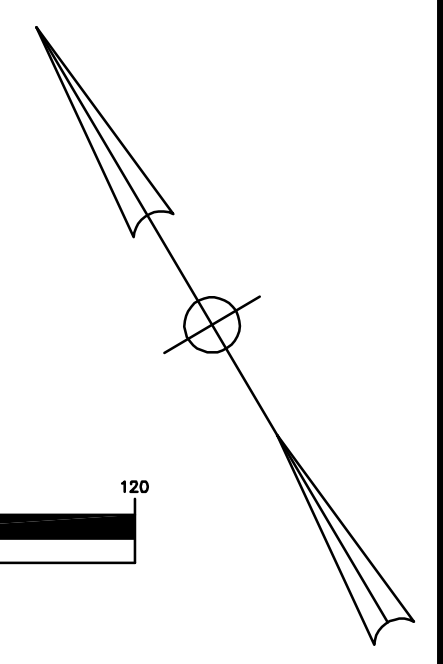


KEYPLAN
NOT TO SCALE

PRELIMINARY
Bartlett Design
LIGHTING & ELECTRICAL ENGINEERING
942 WASHINGTON STREET, BATH, ME 04530
TEL (207) 443-5447 FAX (207) 443-5560

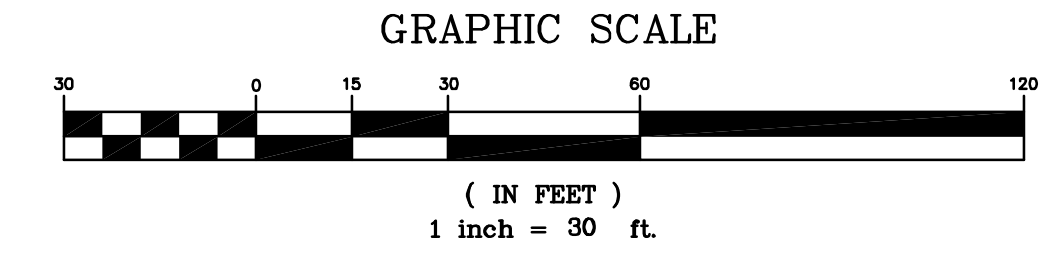

REV	DATE	DESCRIPTION	REVISIONS
1	07/01/14	SUBMITTED FOR CLIENT REVIEW	

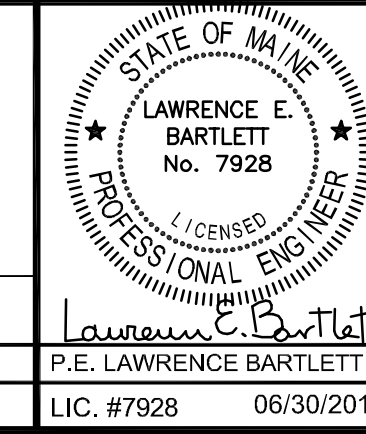

PROJECT: ELECTRICAL MASTERPLAN
THE FOREFRONT AT THOMPSON'S POINT
SHEET TITLE: ELECTRICAL MASTERPLAN PART - 3
CLIENT: FOREFRONT PARTNERS I, LP

FST **FAY, SPOFFORD & THORNDIKE**
ENGINEERS - PLANNERS - SCIENTISTS
778 MAIN ST., SUITE 6, SOUTH PORTLAND, ME 04106
DRAWN: LEB DATE: 06/30/2014
DESIGNED: LEB SCALE: 1" = 30'-0"
CHECKED: LEB JOB NO.
FILE NAME:
SHEET E-102