
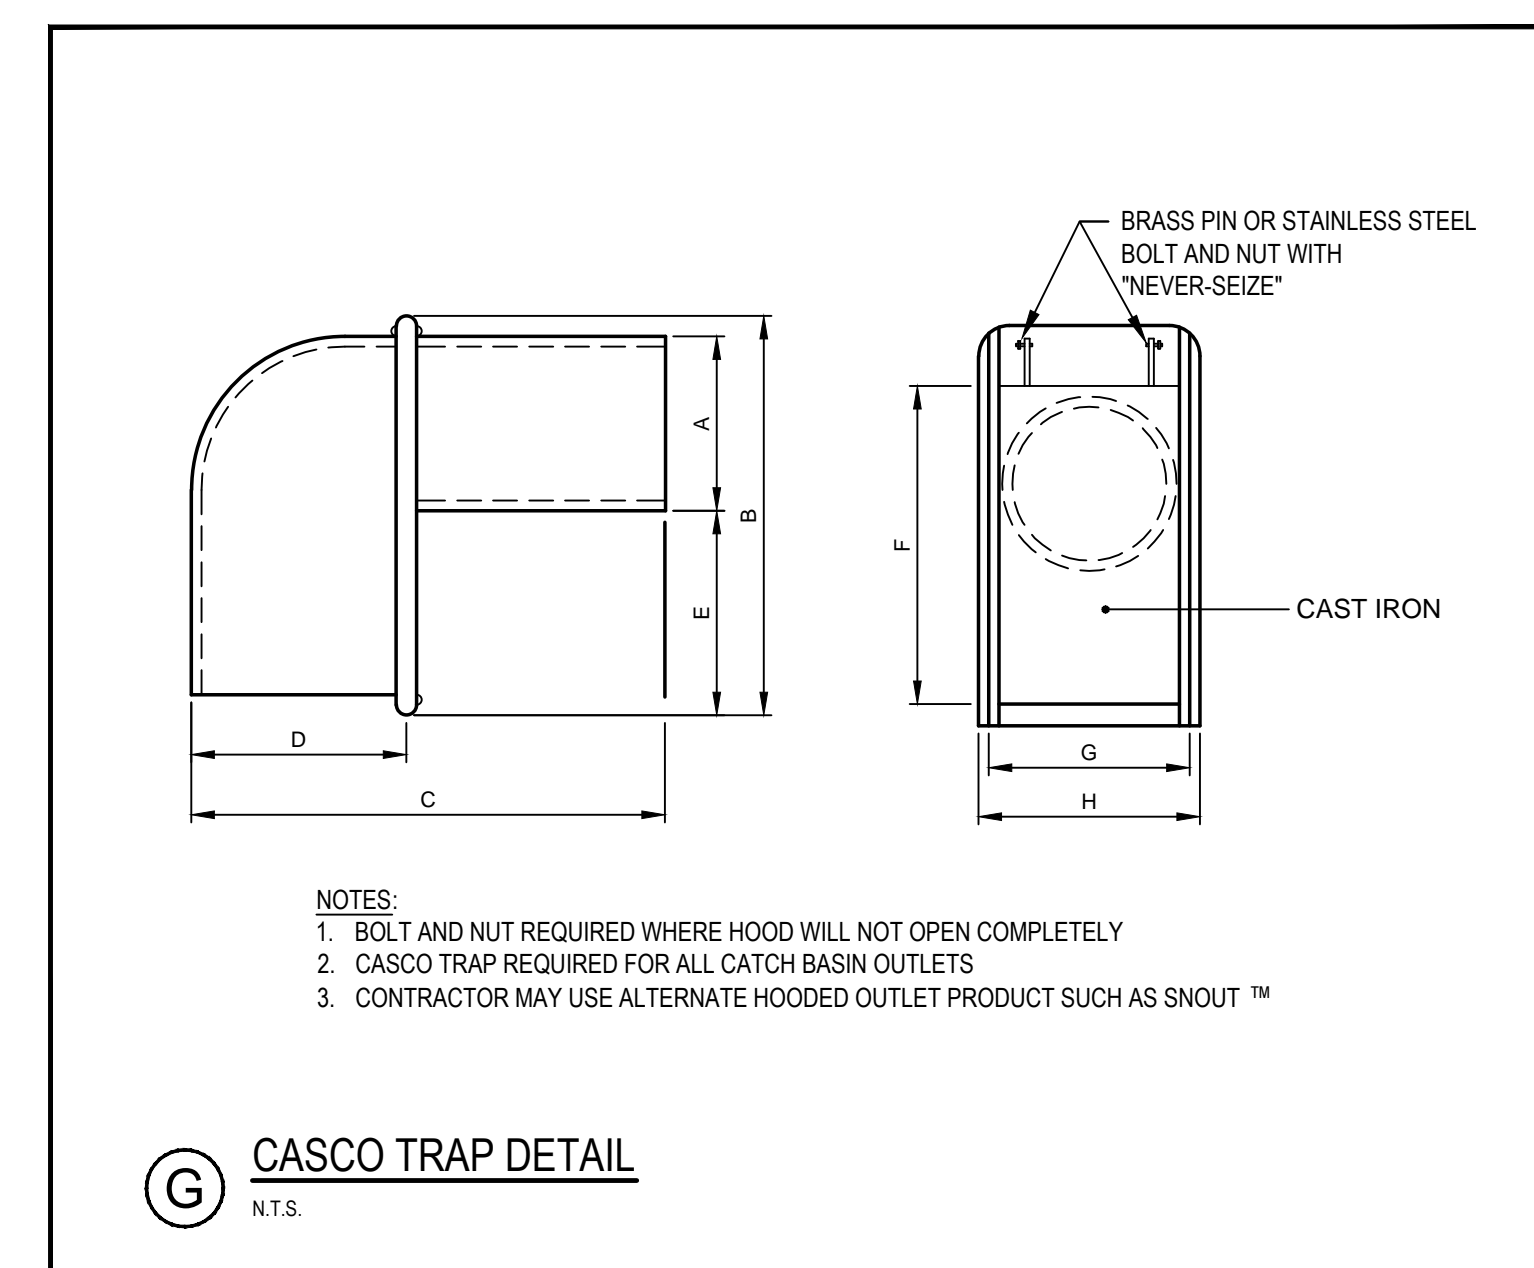
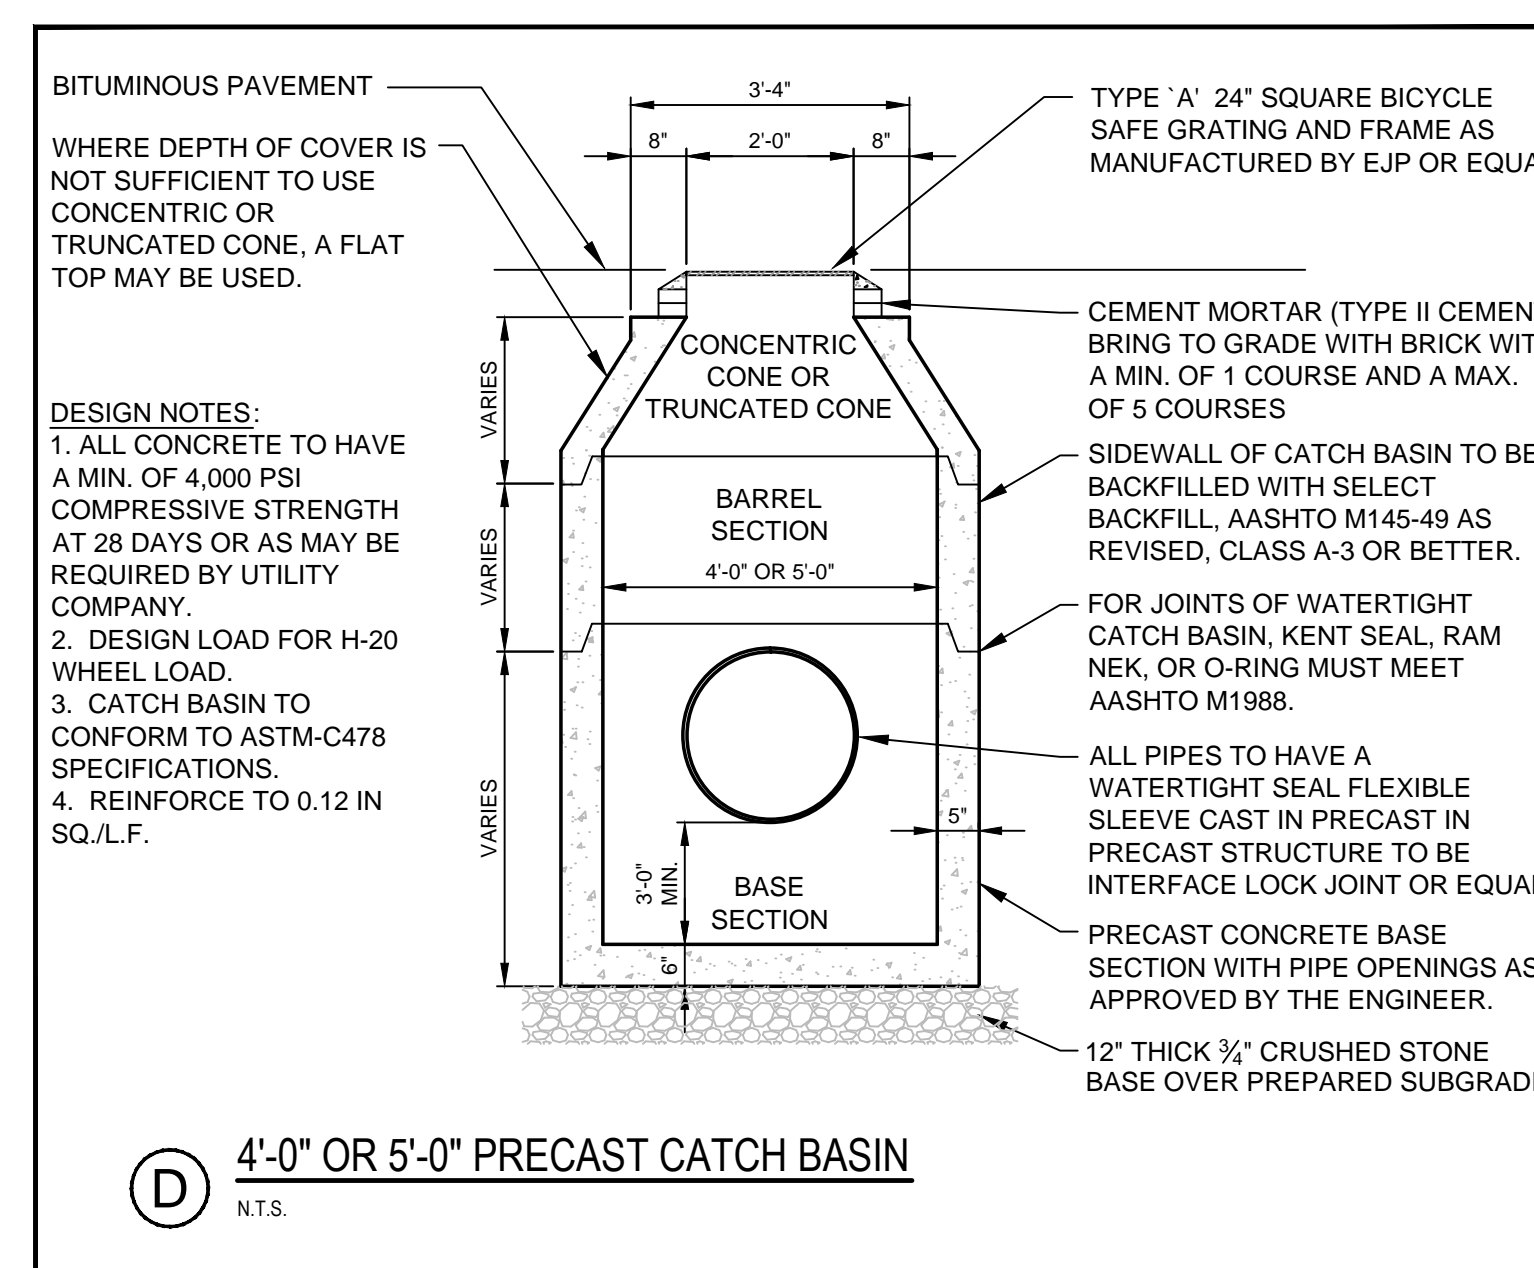
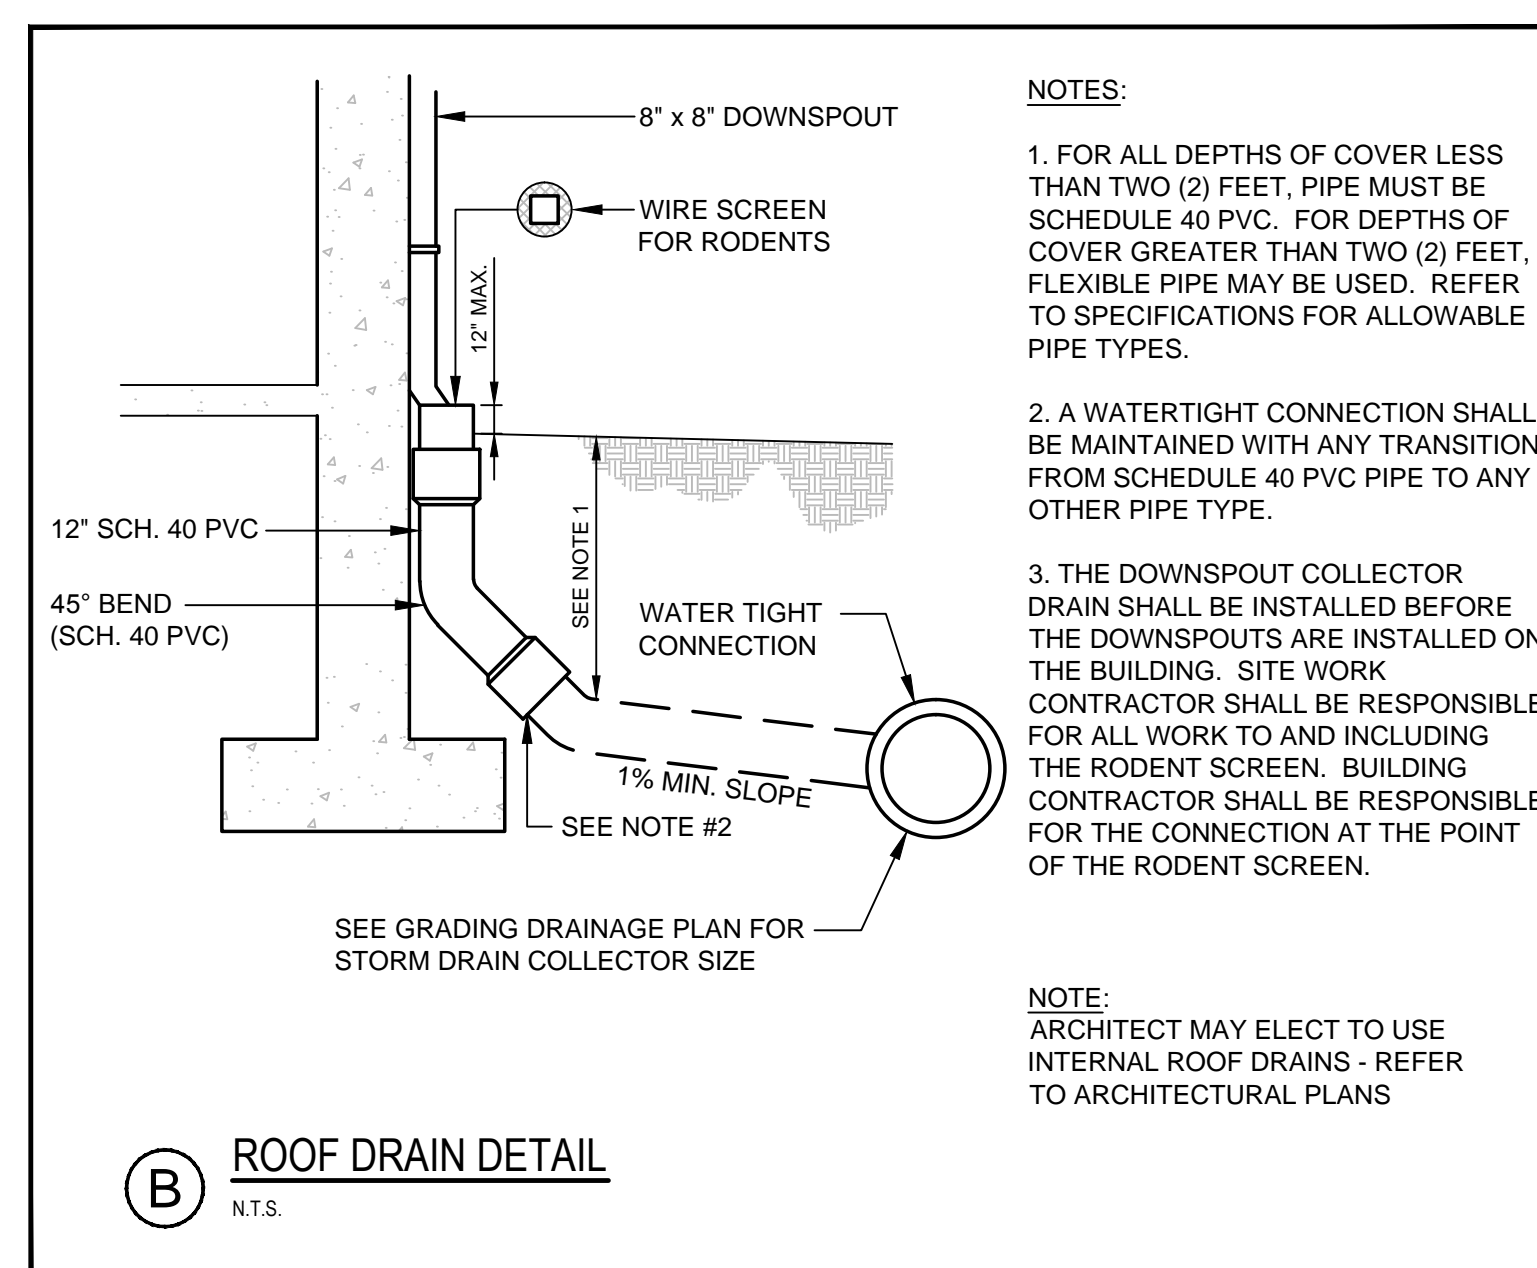
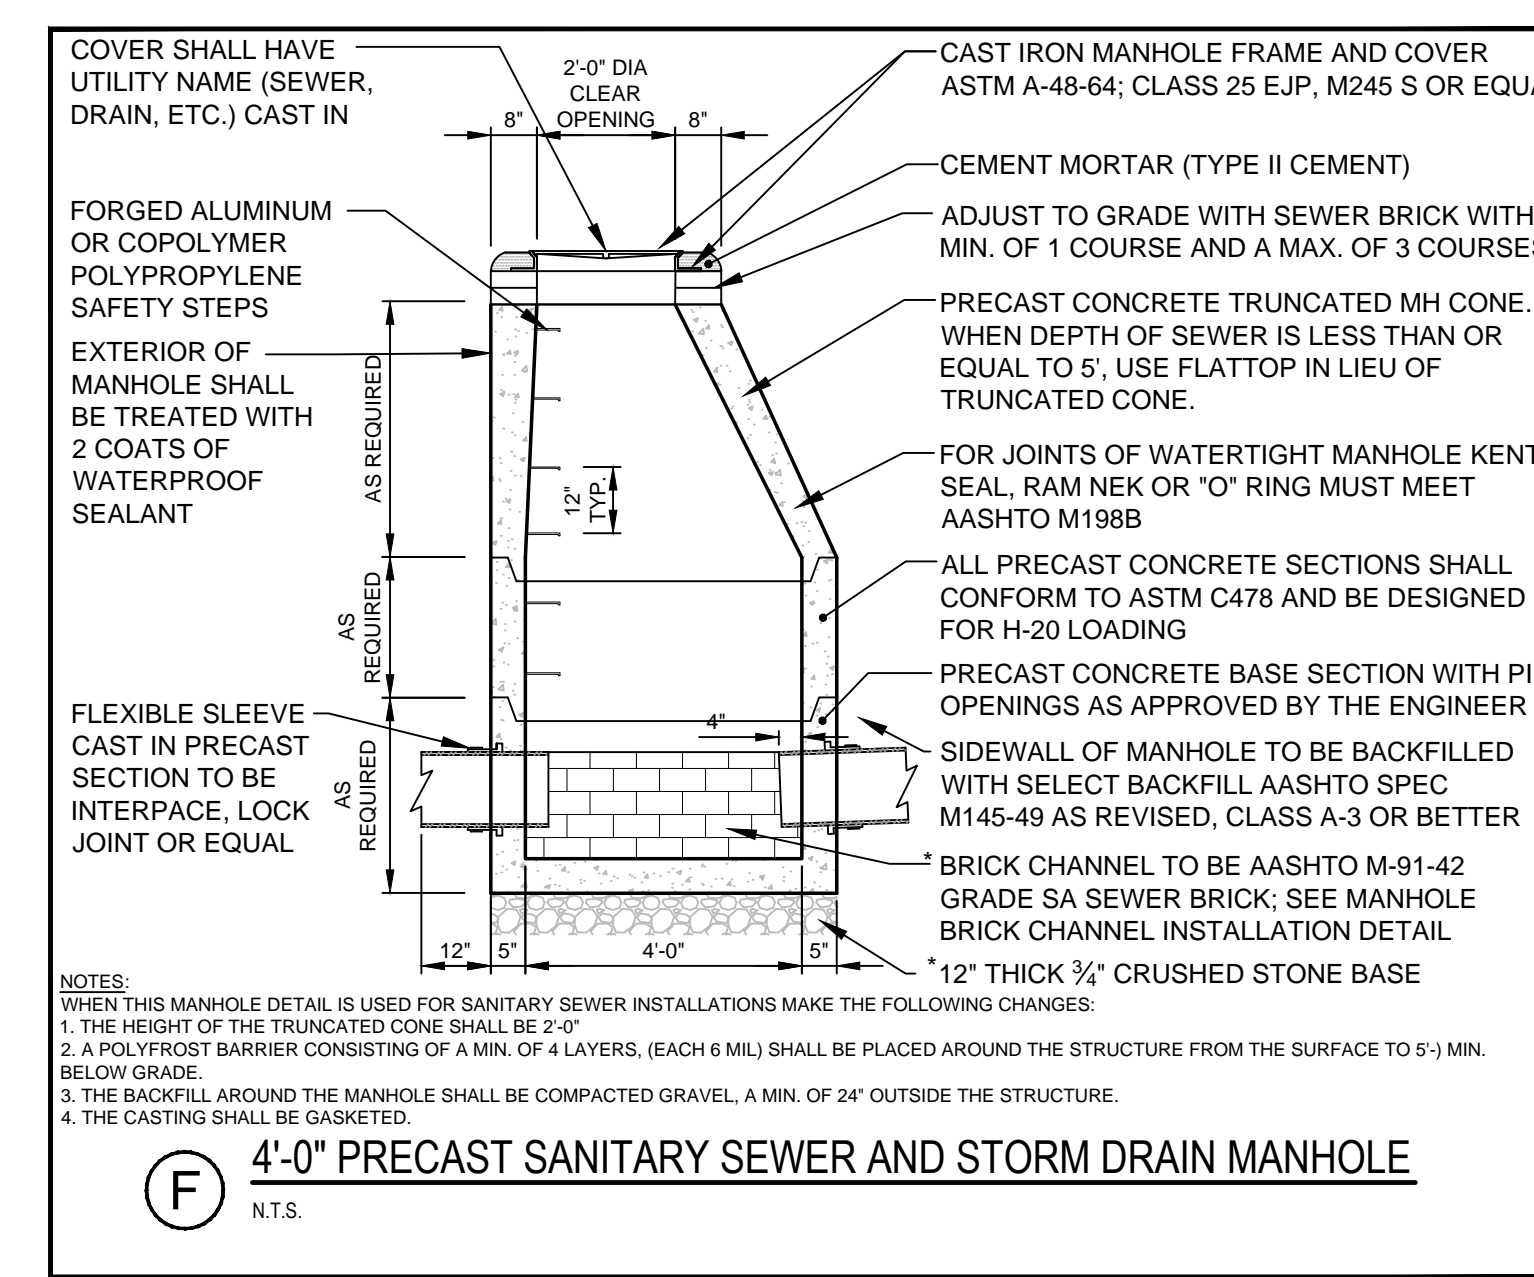
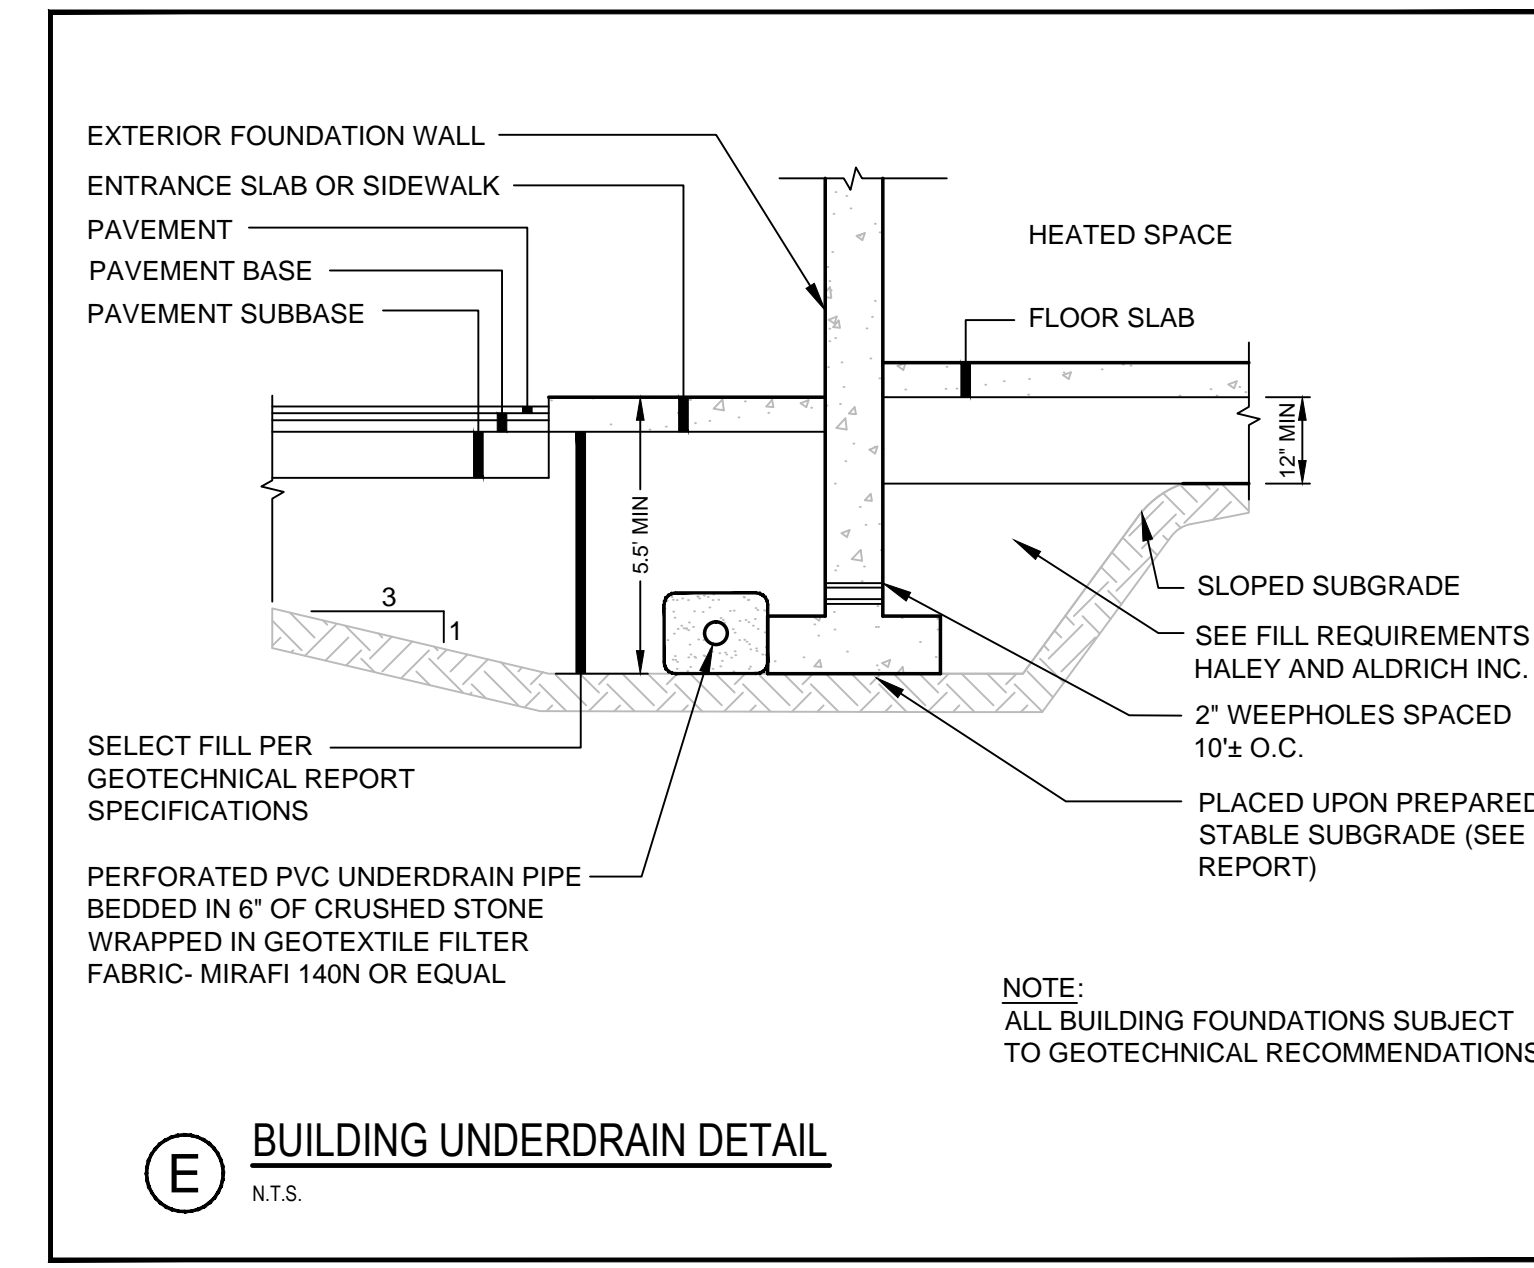
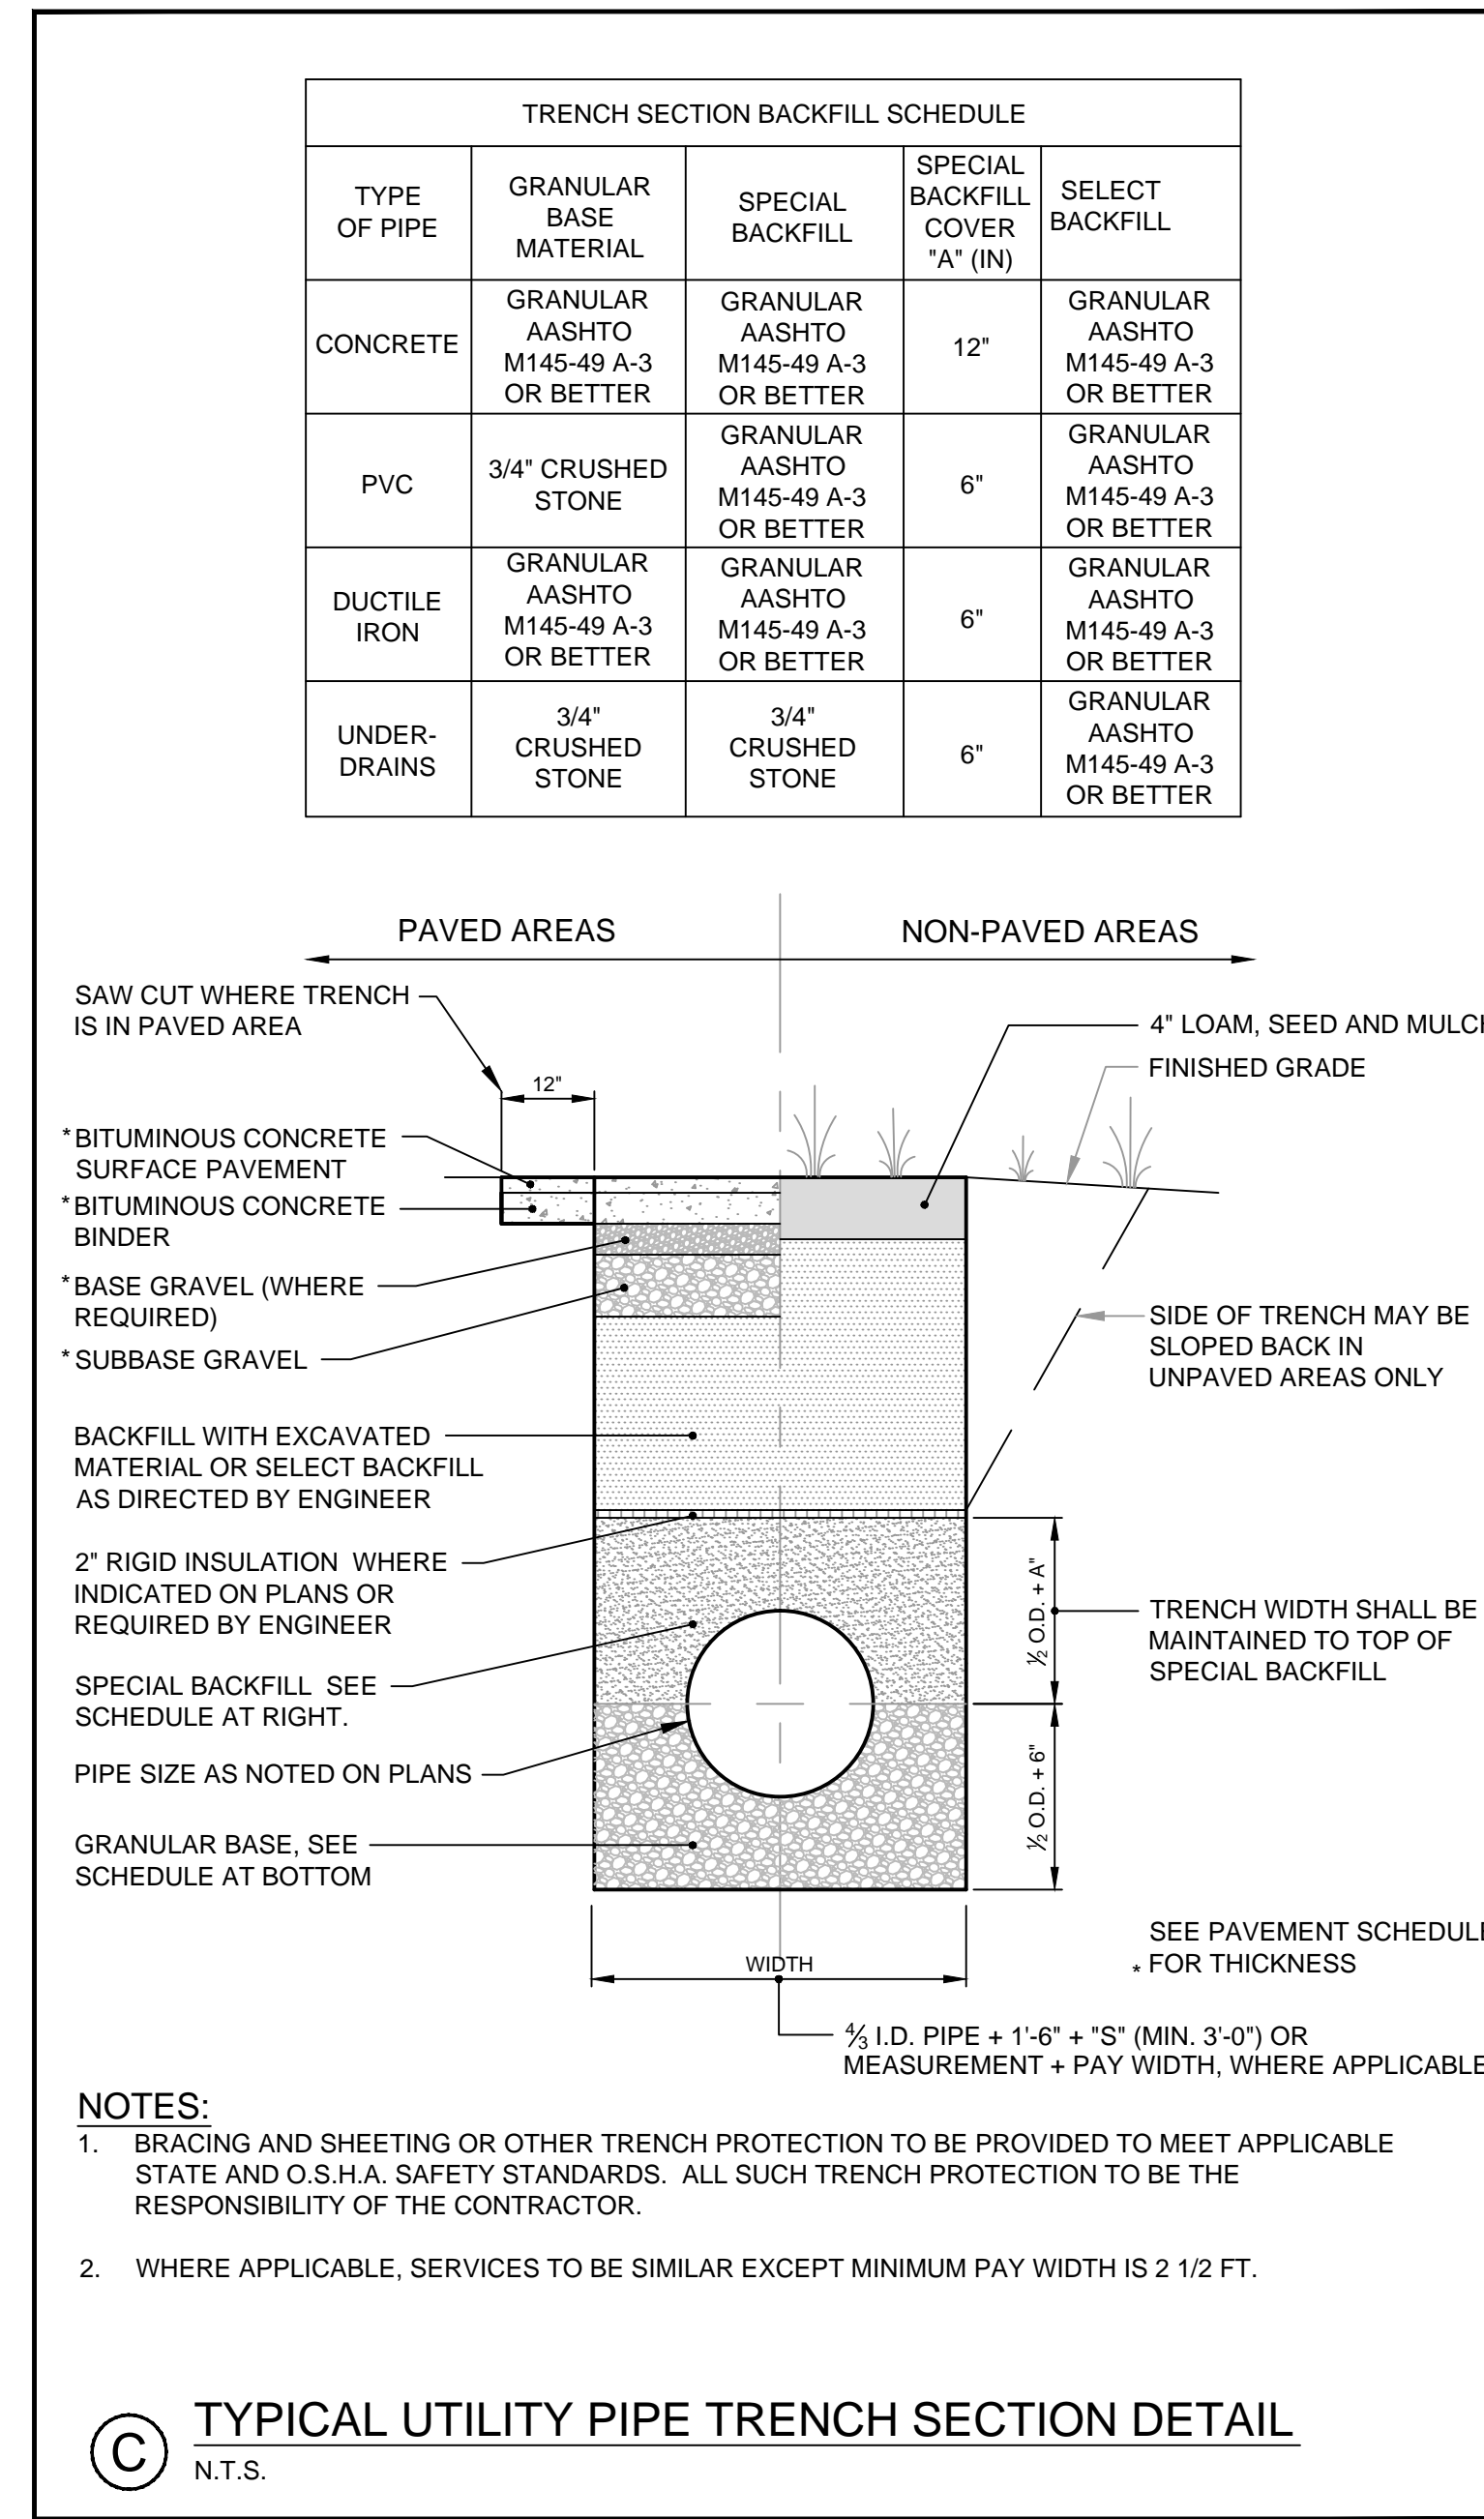


Copyright Reserved

The Contractor shall verify and be responsible for all dimensions. DO NOT scale the drawing - any errors or omissions shall be reported to Stantec without delay.
The Copyrights to all designs and drawings are the property of Stantec. Reproduction or use for any purpose other than that authorized by Stantec is forbidden.


Consultants

Notes

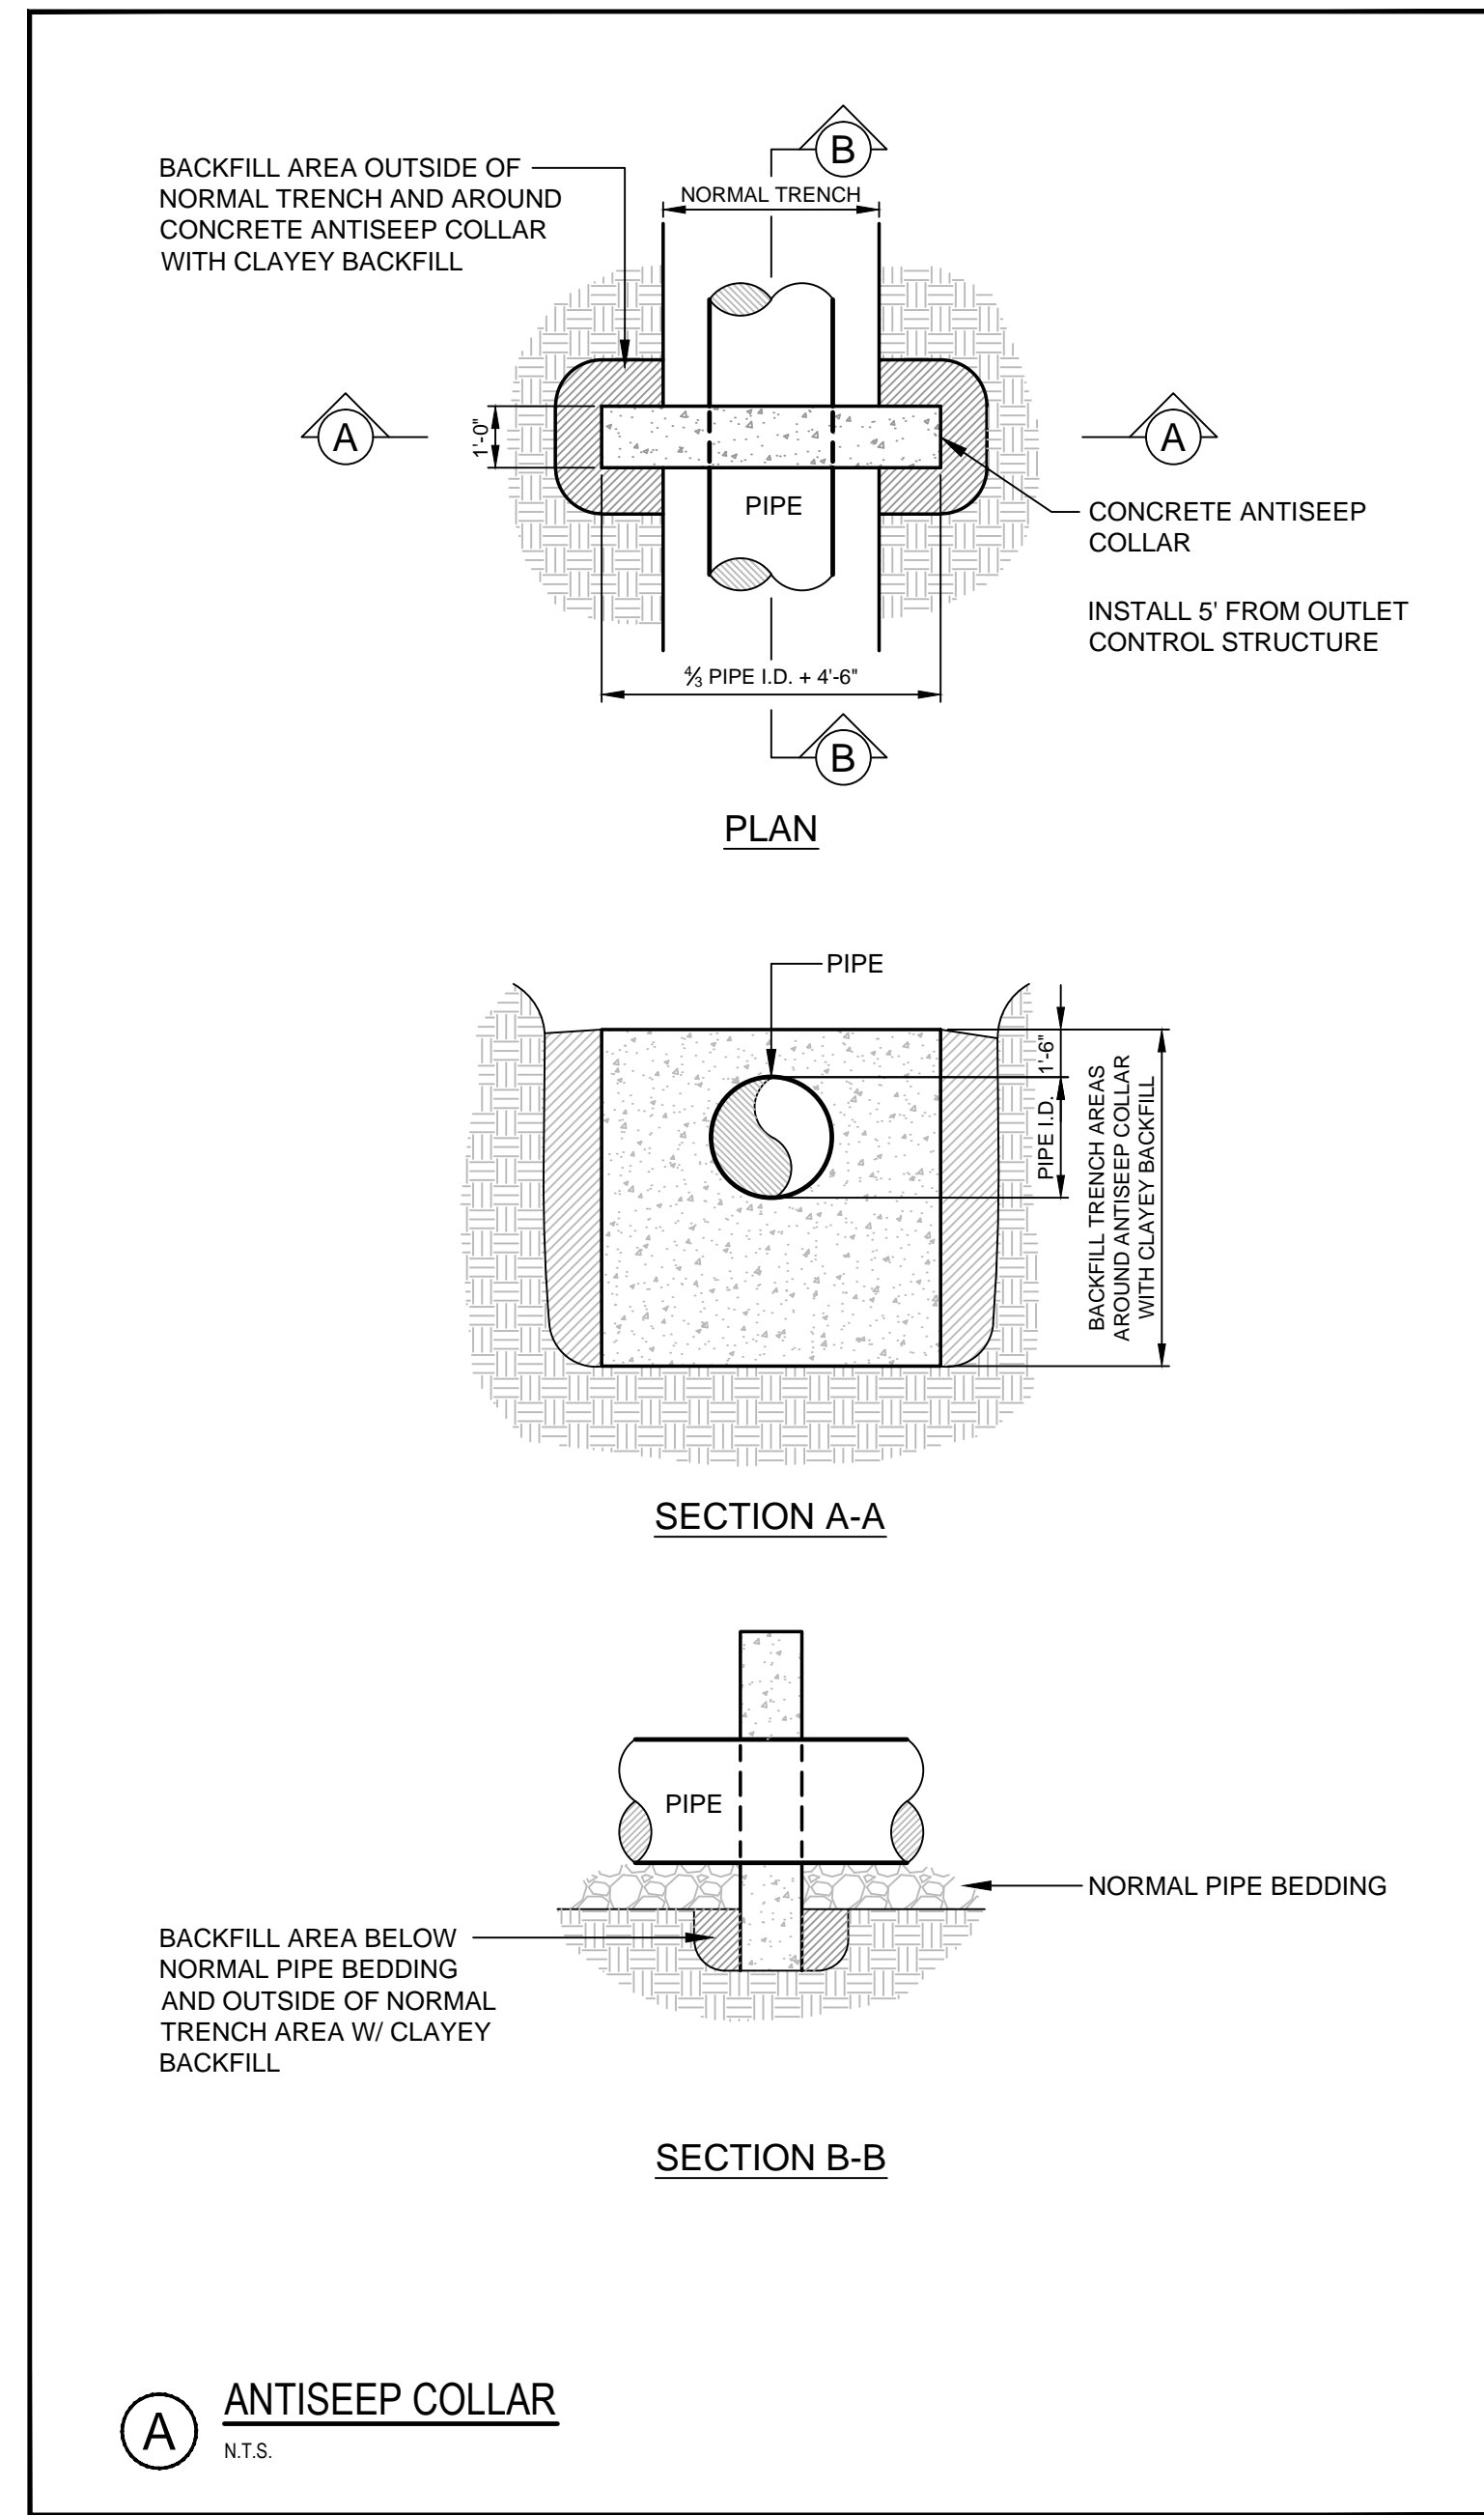

17.03.29
SRB
By
17.03.29
SRB
By
SUBMITTED TO CITY FOR PRELIMINARY REVIEW APPLICATION
Revision

File Name:	195350337 DETAILS	DED	SRB	SRB	16.11.29
		DNW	CHKD.	DSGN.	DATE

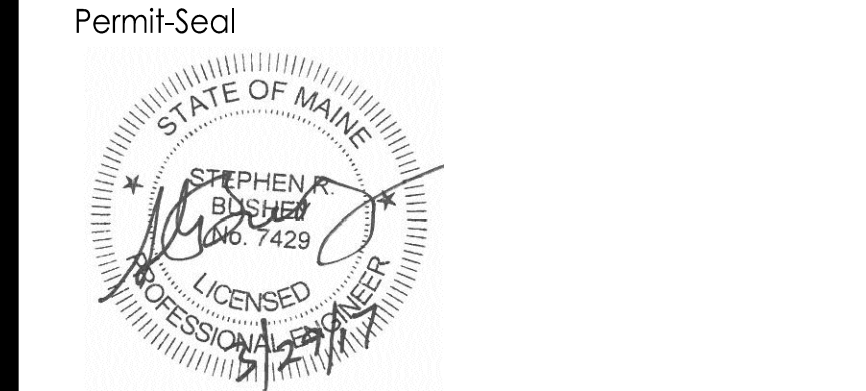

Client/Project
BRUNER/COTT

CHILDREN'S MUSEUM & THEATRE OF MAINE
THOMPSON'S POINT - PORTLAND, MAINE

Title
STORM DRAIN DETAILS

Project No.	Scale
195350337	AS NOTED

Sheet
C-8.3

V:\195350337\195350337\road\perm\dwg\195350337_details.dwg pflinter 3/29/2017 2:23 PM