


- PRODUCTION AREA
- EVENT PATRON AREA
- POTENTIAL PUBLIC FACILITIES (BATHROOMS, CONCESSIONS, ETC.)
- POTENTIAL STAGE AREAS ORIENTED TO PROJECT SOUND SOUTH AND EAST
- POTENTIAL ONSITE PARKING SPACES DURING SPECIAL EVENTS
- PUBLIC ACCESS AND EMERGENCY VEHICLE DRIVE

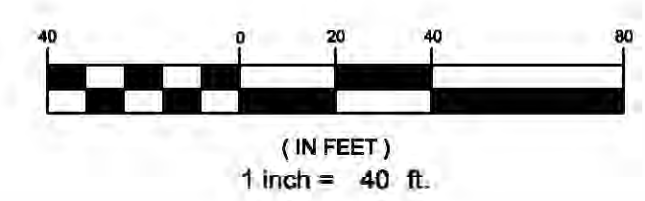

REV	DATE	DESCRIPTION	REVISIONS

PROJECT	THE FOREFRONT AT THOMPSON'S POINT	ENGINEERS	<b>FST</b> <b>FAY, SPOFFORD &amp; THORNDIKE, INC.</b> ENGINEERS - PLANNERS - SCIENTISTS 778 MAIN ST, SUITE 8, SOUTH PORTLAND, ME 04108
SHEET TITLE	SPECIAL EVENT PLAN <1,000 PERSON EVENT	DRAWN:	DEB DATE: OCT 2013
CLIENT	FOREFRONT PARTNERS   LP	DESIGNED:	BEK SCALE: 1" = 32'
		CHECKED:	SRB JOB NO. 2982.05
		FILE NAME:	2982.05-18 FIRE TRUCK ROUTE
		SHEET	FIGURE A