


# Parking & Pedestrians

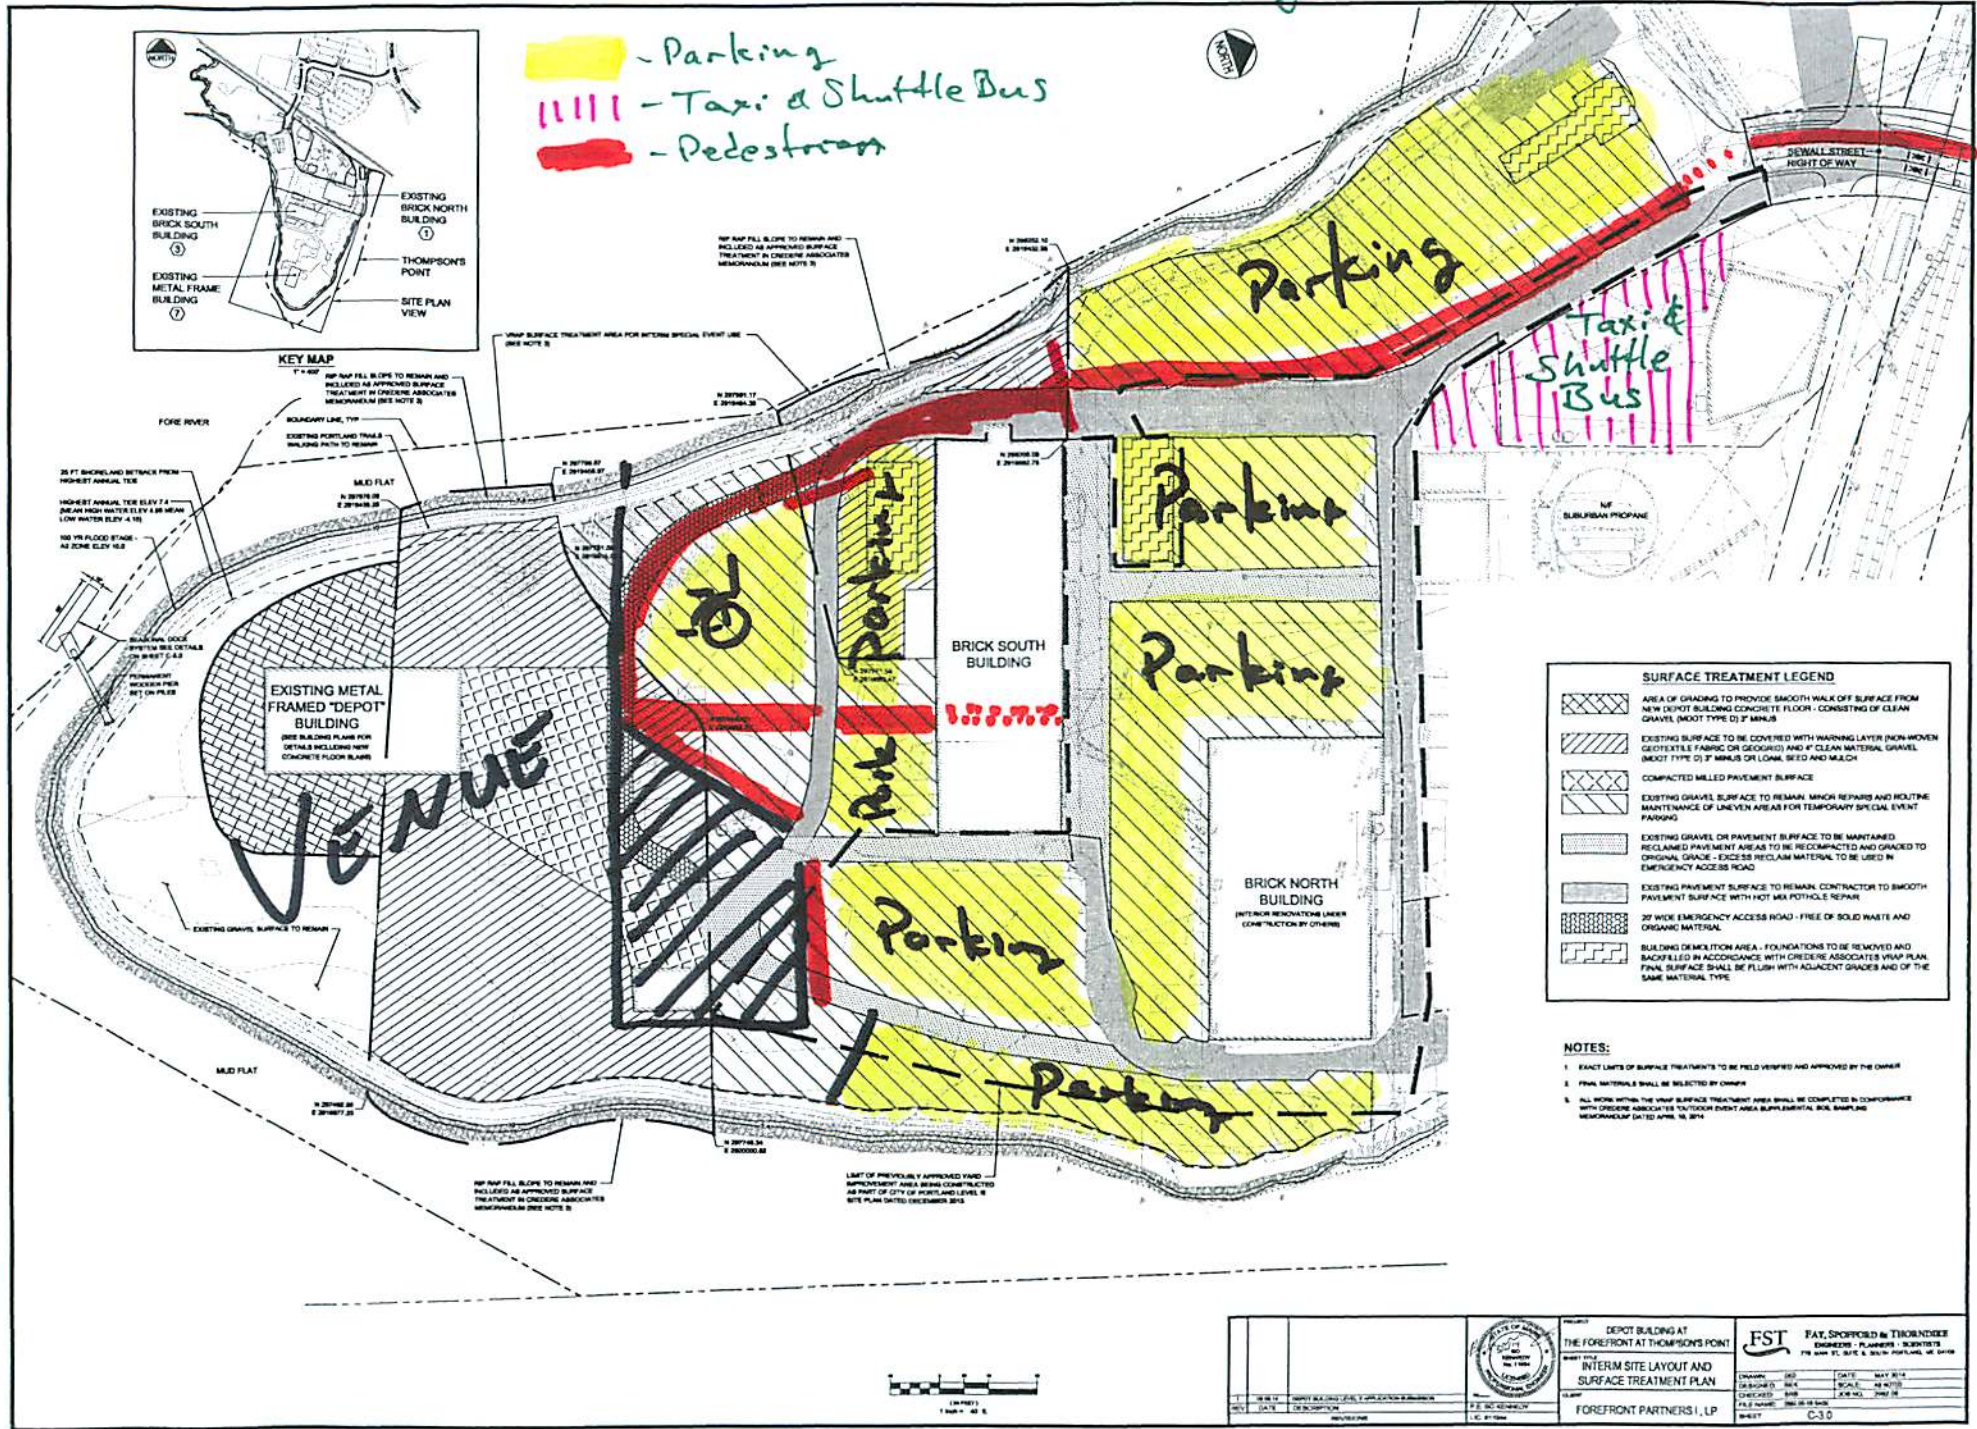

	PROJECT: DEPOT BUILDING AT THE FOREFRONT AT THOMPSONS POINT CLIENT: FOREFRONT PARTNERS I, LP DATE: MAY 2014 DRAWN BY: [Name] CHECKED BY: [Name] FILE NAME: [Name]	FAT, SHOFFIELD & THOMPSON ENGINEERS, PLANNERS, ARCHITECTS 710 SW 5TH ST. SUITE 2000 PORTLAND, OR 97204 PHONE: 503.228.1100 FAX: 503.228.1101 WWW.FST-OR.COM
	DATE: MAY 2014 SCALE: AS NOTED SHEET: C-30	