


A2 - Site & Rink Layout

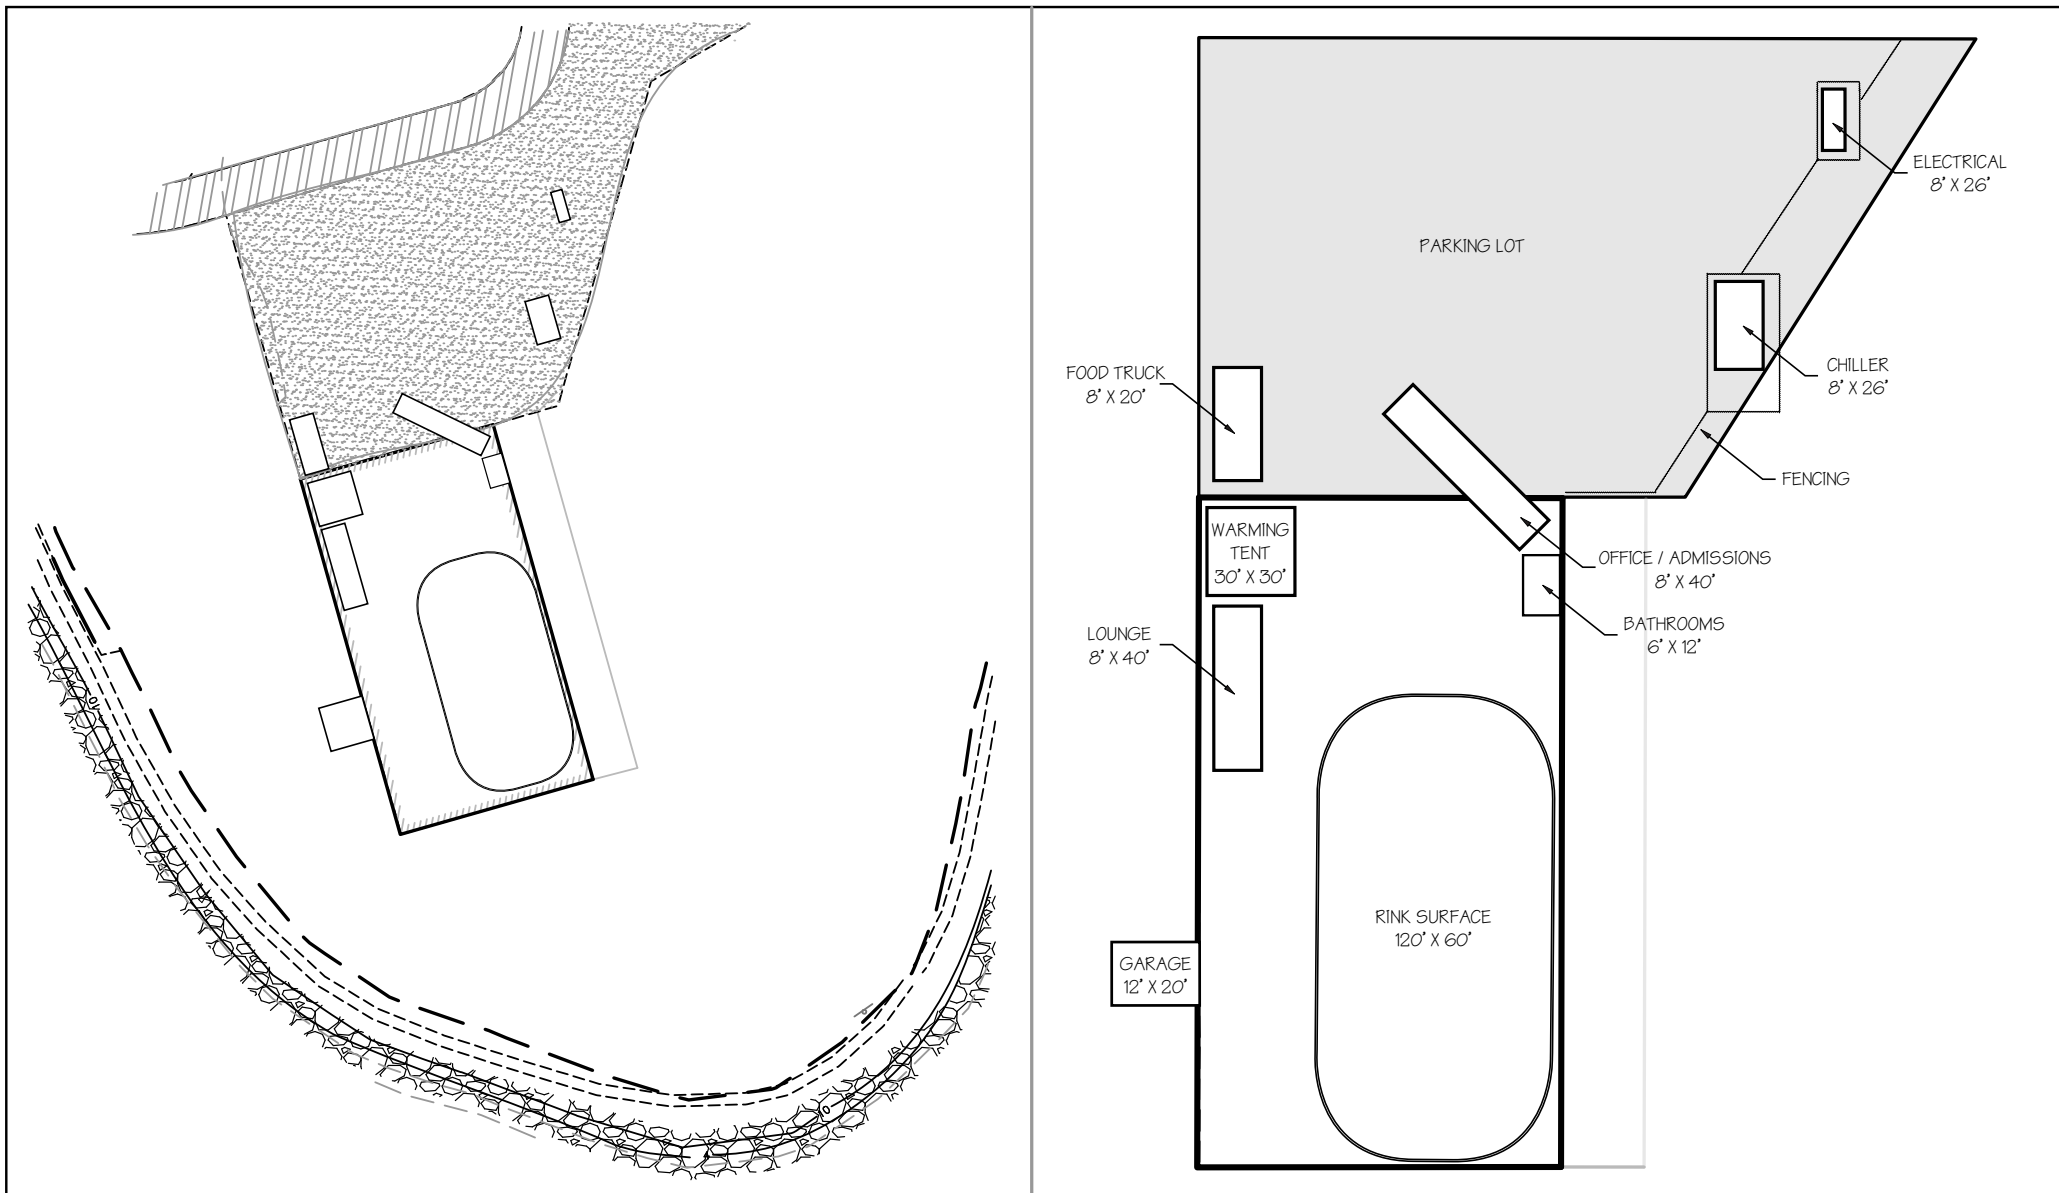

RINK LAYOUT & MISC. STRUCTURES

RS IceSports
THOMPSON'S POINT

REVISIONS
MM/DD/YY
/ /

001