
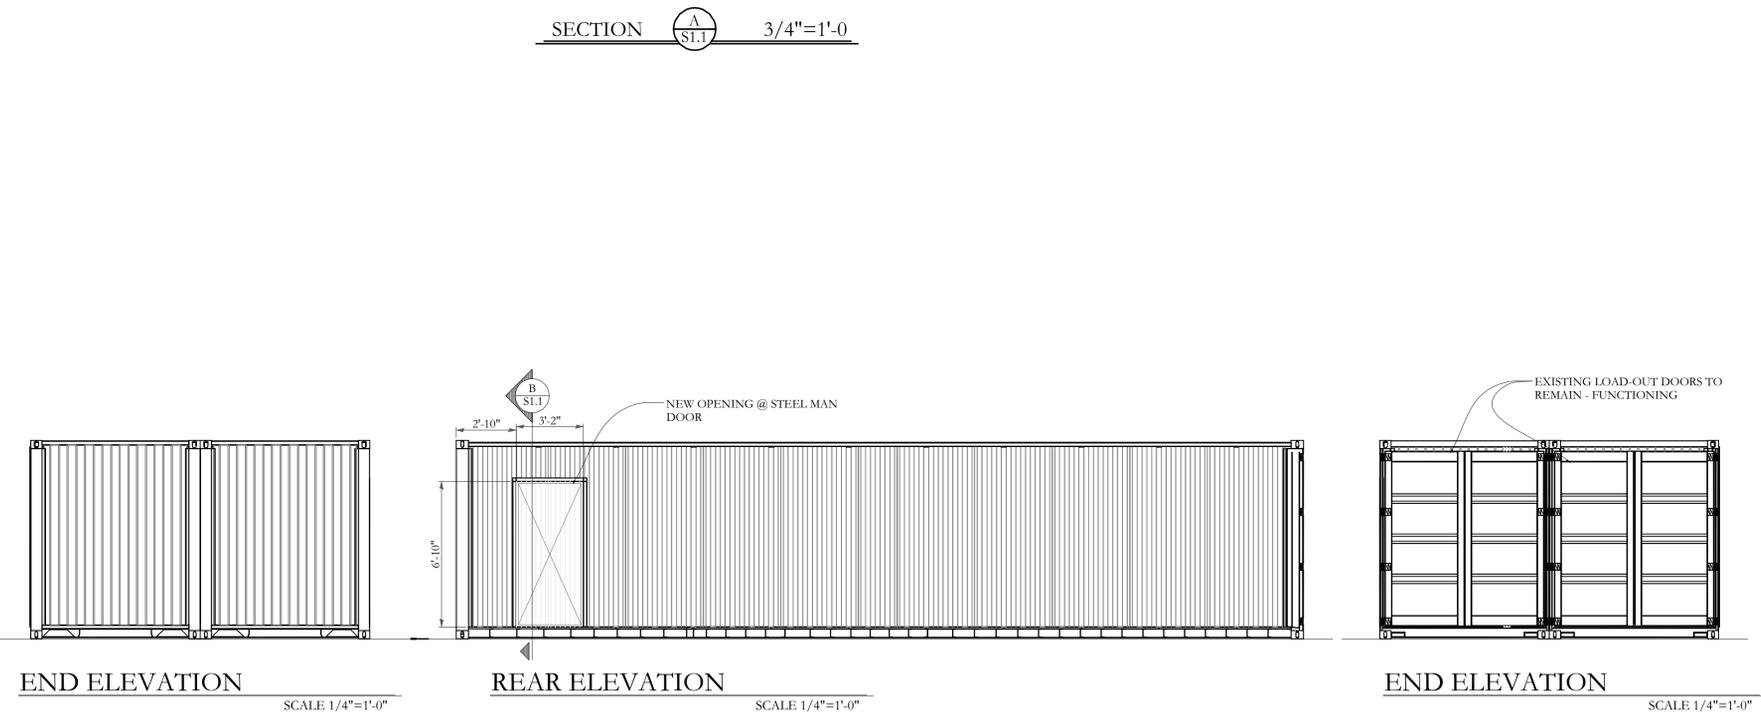
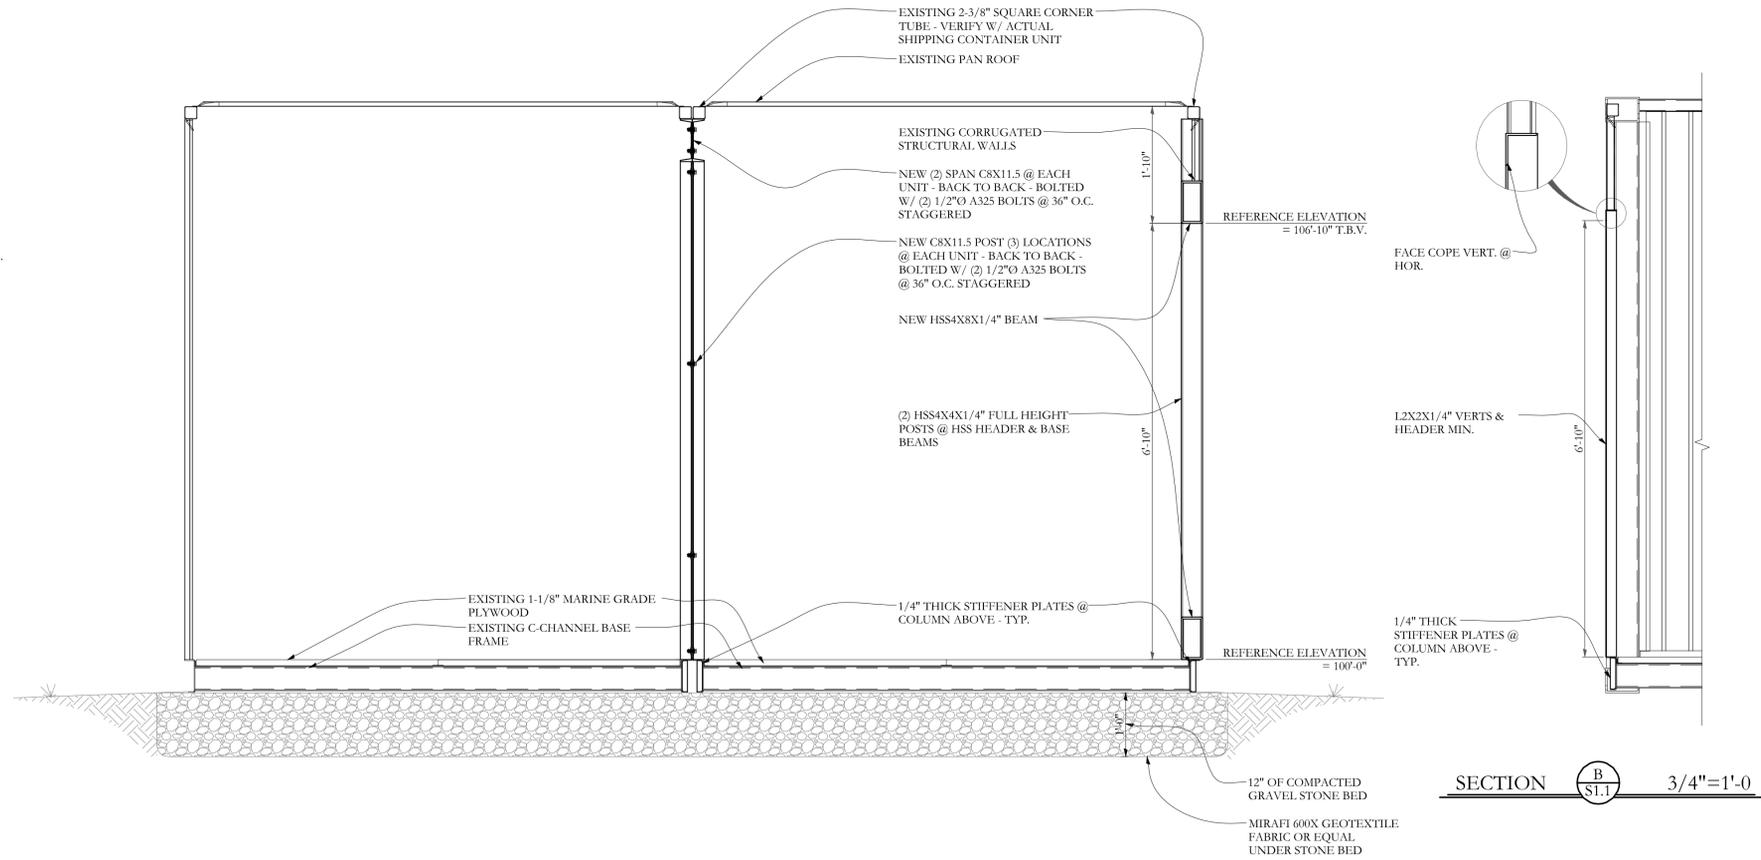


GENERAL STEEL NOTES

SI Job # 15-0078
 "POINT"
 Thompson Point, Maine

- ALL DIMENSIONS AND CONDITIONS SHALL BE VERIFIED PRIOR TO FABRICATION.
- ALL STEEL SHALL BE NEW AND UN-SPLICED STEEL CONFORMING TO THE MOST CURRENT ASTM DESIGNATIONS INDICATED:
 - W-SHAPES: ASTM 1992 (Fy = 50 KSI)
 - SQUARE AND RECTANGULAR HSS: ASTM A500, Gr. B (Fy = 46 KSI)
 - ROUND HSS: ASTM A500, GR. B (Fy = 42 KSI)
 - CHANNELS, ANGLES, PLATES, BARS AND RODS: ASTM A36 (Fy = 36 KSI)
 - PIPES: ASTM A53, Gr. B (Fy = 35 KSI)
- ALL WELDING BY QUALIFIED WELDERS. E70XX ELECTRODES.

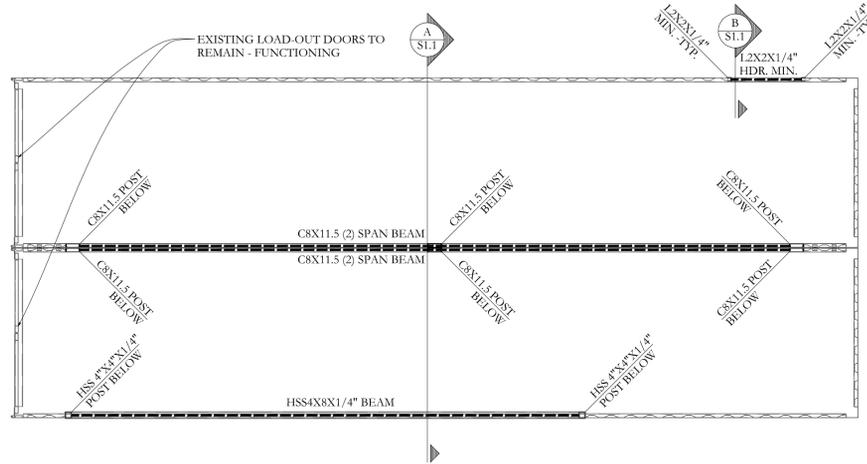

Date: 11/12/15

Structural Integrity
 Consulting Engineers, Inc.
 77 Oak Street
 Portland, ME, 04101
 P. 207-774-4634
 F. 207-776-7835
 www.structuralintegrity.com
 BUILD WITH CONFIDENCE
 © 2012 National Structural Engineering Council
 SI Job # 15-0078

STATE OF MAINE
 AARON C. JONES
 No. 10958
 LICENSED PROFESSIONAL ENGINEER
 June 30th, 2016

THOMPSON POINT CONCESSIONS
 Thompson Point
 Portland, Maine

Document Title
 Structural Steel Modifications

Sheet Title

Scale: AS NOTED

Date: 06/30/2015

Revisions

Sheet

S1.1