


**PRELIMINARY  
NOT FOR  
CONSTRUCTION**

COPYRIGHT © 2016  
THIS DOCUMENT IS THE PRODUCT AND EXCLUSIVE PROPERTY OF  
CLARK-REDER ENGINEERING, INC. NEITHER THE DOCUMENT NOR THE  
INFORMATION IT CONTAINS MAY BE COPIED OR USED FOR OTHER  
THAN THE SPECIFIC PURPOSE FOR WHICH IT WAS PREPARED, WITHOUT  
THE WRITTEN CONSENT OF CLARK REDER ENGINEERING, INC.

SNOW SLED HILL

PORTLAND, ME

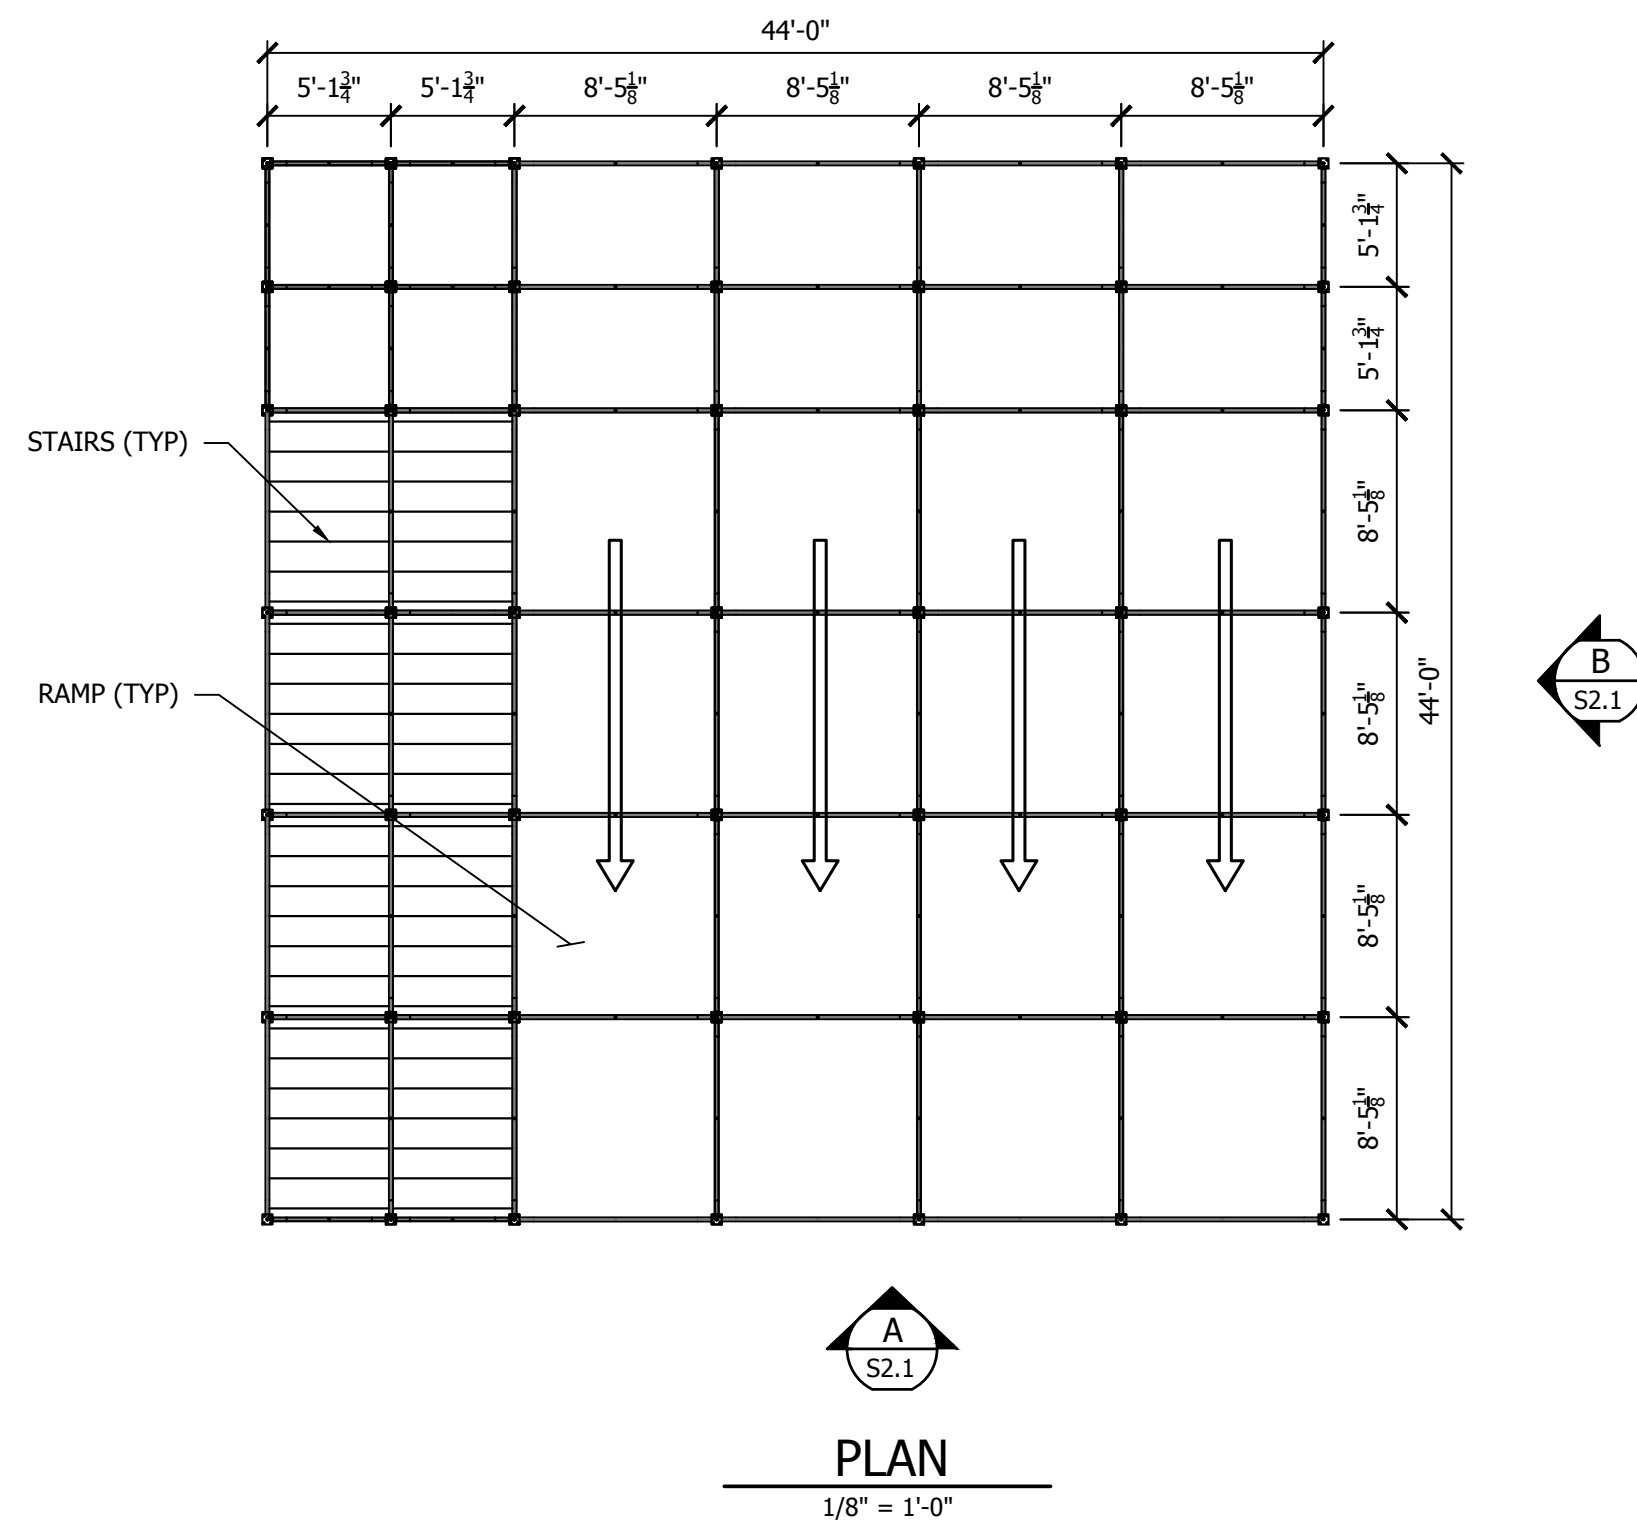

ISSUE/REVISIONS	
△	REVISION DESCRIPTION - DATE

DATE: 9/9/2016  
CRE PROJECT NO: 16.612.18(1)  
DRAWN BY: JMR/DDDL

PLAN

S1.1

**PRELIMINARY  
NOT FOR  
CONSTRUCTION**

COPYRIGHT © 2016  
THIS DOCUMENT IS THE PRODUCT AND EXCLUSIVE PROPERTY OF  
CLARK-REDER ENGINEERING, INC. NEITHER THE DOCUMENT NOR THE  
INFORMATION IT CONTAINS MAY BE COPIED OR USED FOR OTHER  
THAN THE SPECIFIC PURPOSE FOR WHICH IT WAS PREPARED, WITHOUT  
THE WRITTEN CONSENT OF CLARK REDER ENGINEERING, INC.

SNOW SLED HILL

PORTLAND, ME

ISSUE/REVISIONS

△	REVISION DESCRIPTION - DATE

DATE: 9/9/2016  
CRE PROJECT NO: 16.612.18(1)  
DRAWN BY: JMR/DDJ

ELEVATIONS

S2.1

