
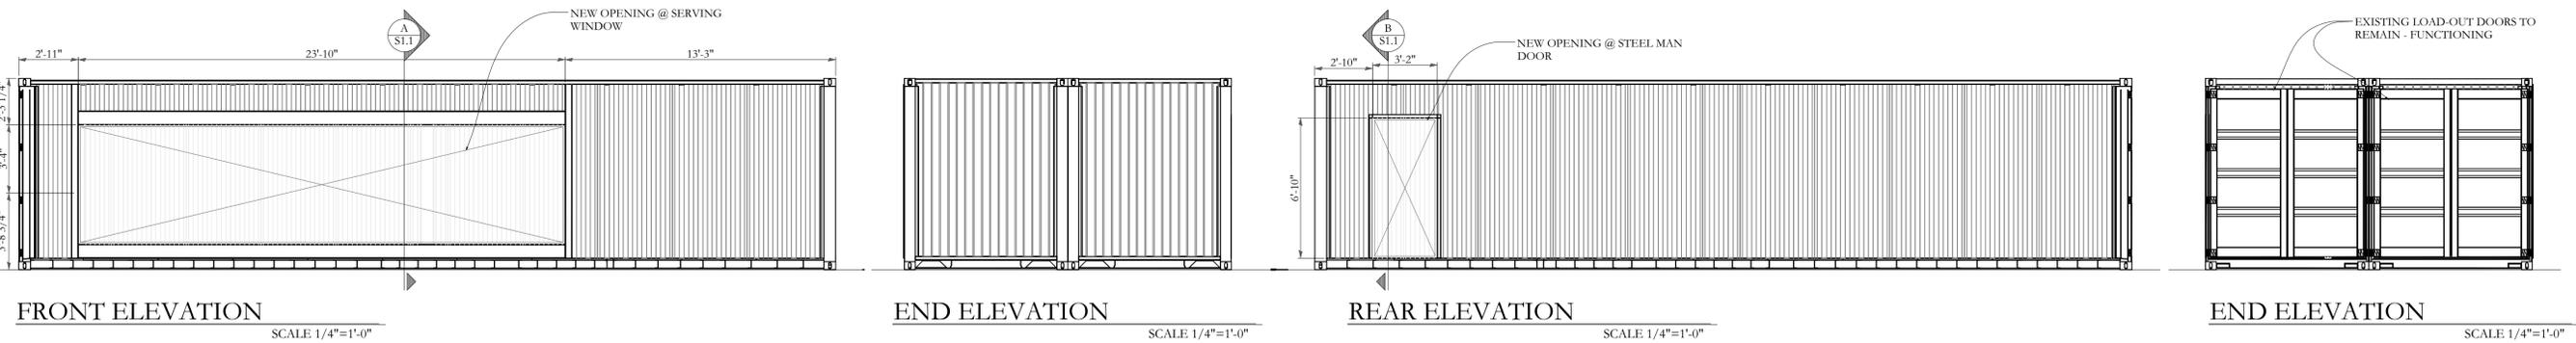
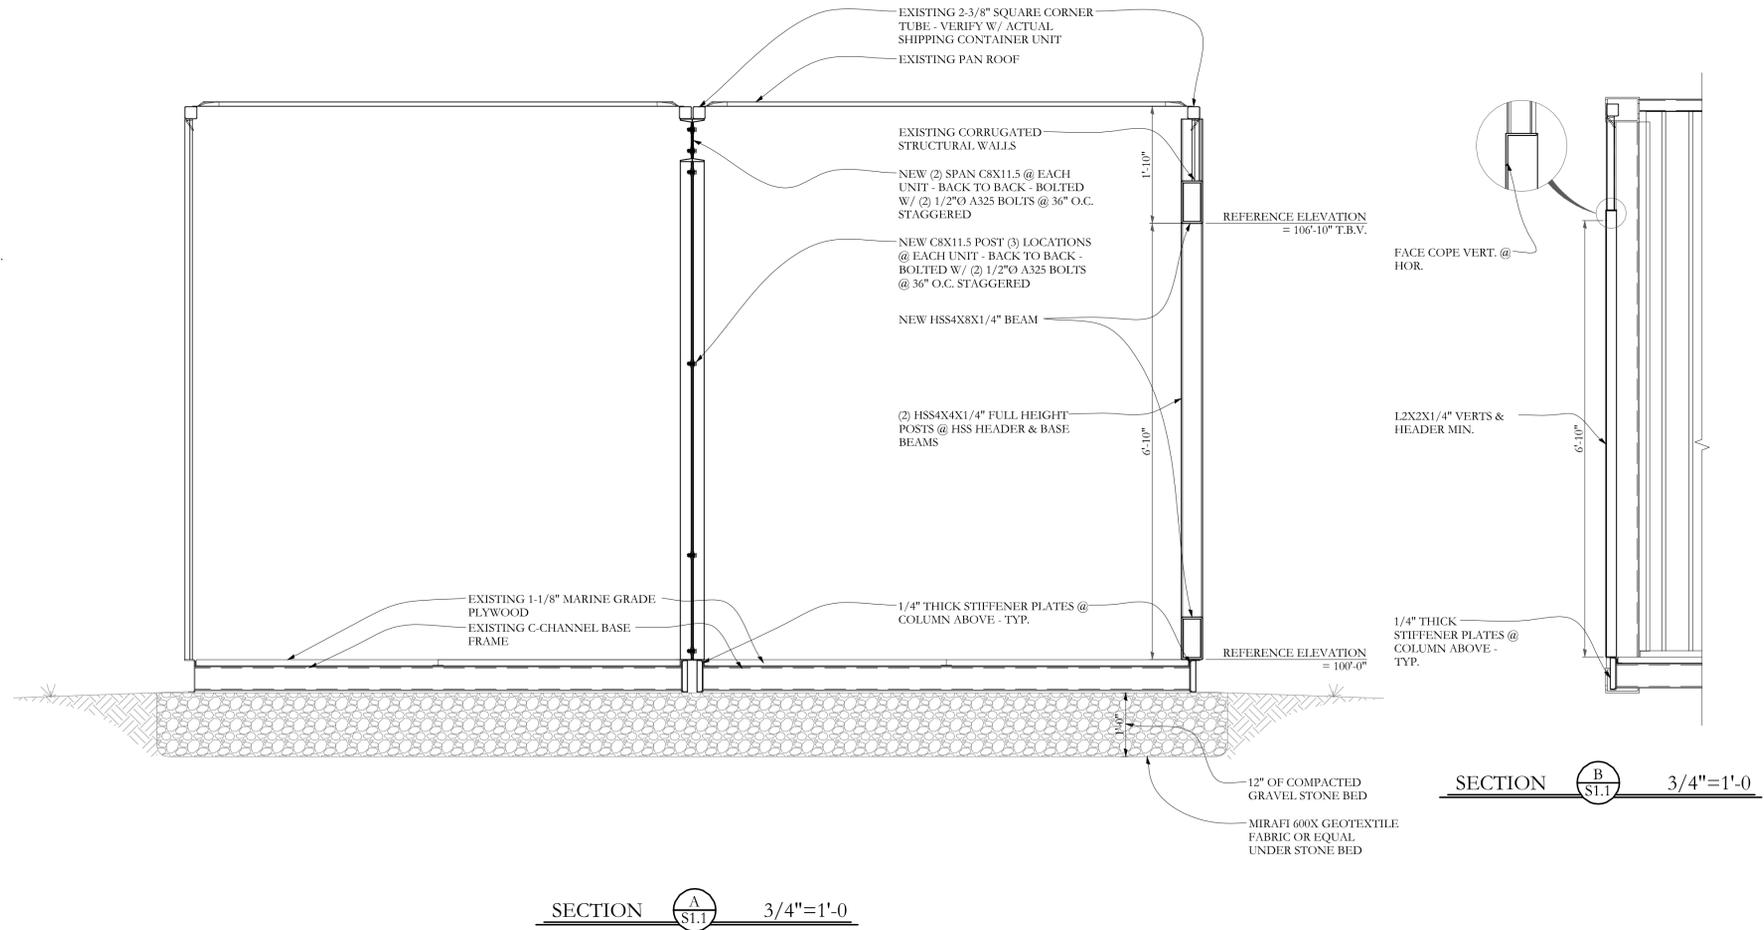


GENERAL STEEL NOTES

SI Job # 15-0078
"POINT"
Thompson Point, Maine

- ALL DIMENSIONS AND CONDITIONS SHALL BE VERIFIED PRIOR TO FABRICATION.
- ALL STEEL SHALL BE NEW AND UN-SPLICED STEEL CONFORMING TO THE MOST CURRENT ASTM DESIGNATIONS INDICATED:
 - W-SHAPES: ASTM 1992 (Fy = 50 KSI)
 - SQUARE AND RECTANGULAR HSS: ASTM A500, Gr. B (Fy = 46 KSI)
 - ROUND HSS: ASTM A500, GR. B (Fy = 42 KSI)
 - CHANNELS, ANGLES, PLATES, BARS AND RODS: ASTM A36 (Fy = 36 KSI)
 - PIPES: ASTM A53, Gr. B (Fy = 35 KSI)
- ALL WELDING BY QUALIFIED WELDERS. E70XX ELECTRODES.

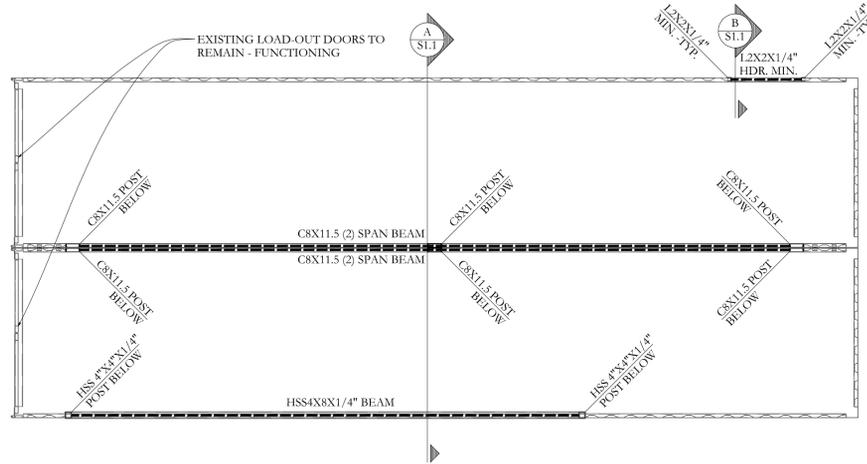

Structural Integrity
Consulting Engineers, Inc.

77 Oak Street
Portland, ME, 04101
p. 207-774-4634
f. 207-774-7835
www.structuralintegrity.com

BUILD WITH CONFIDENCE

SI Job # 15-0078

STATE OF MAINE
AARON C. JONES
No. 10958
LICENSED PROFESSIONAL ENGINEER
June 30th, 2016

THOMPSON POINT CONCESSIONS
Thompson Point
Portland, Maine

Document Title	Structural Steel Modifications
Sheet Title	
Scale:	AS NOTED
Date:	06/30/2015
Revisions	
Sheet	S1.1