


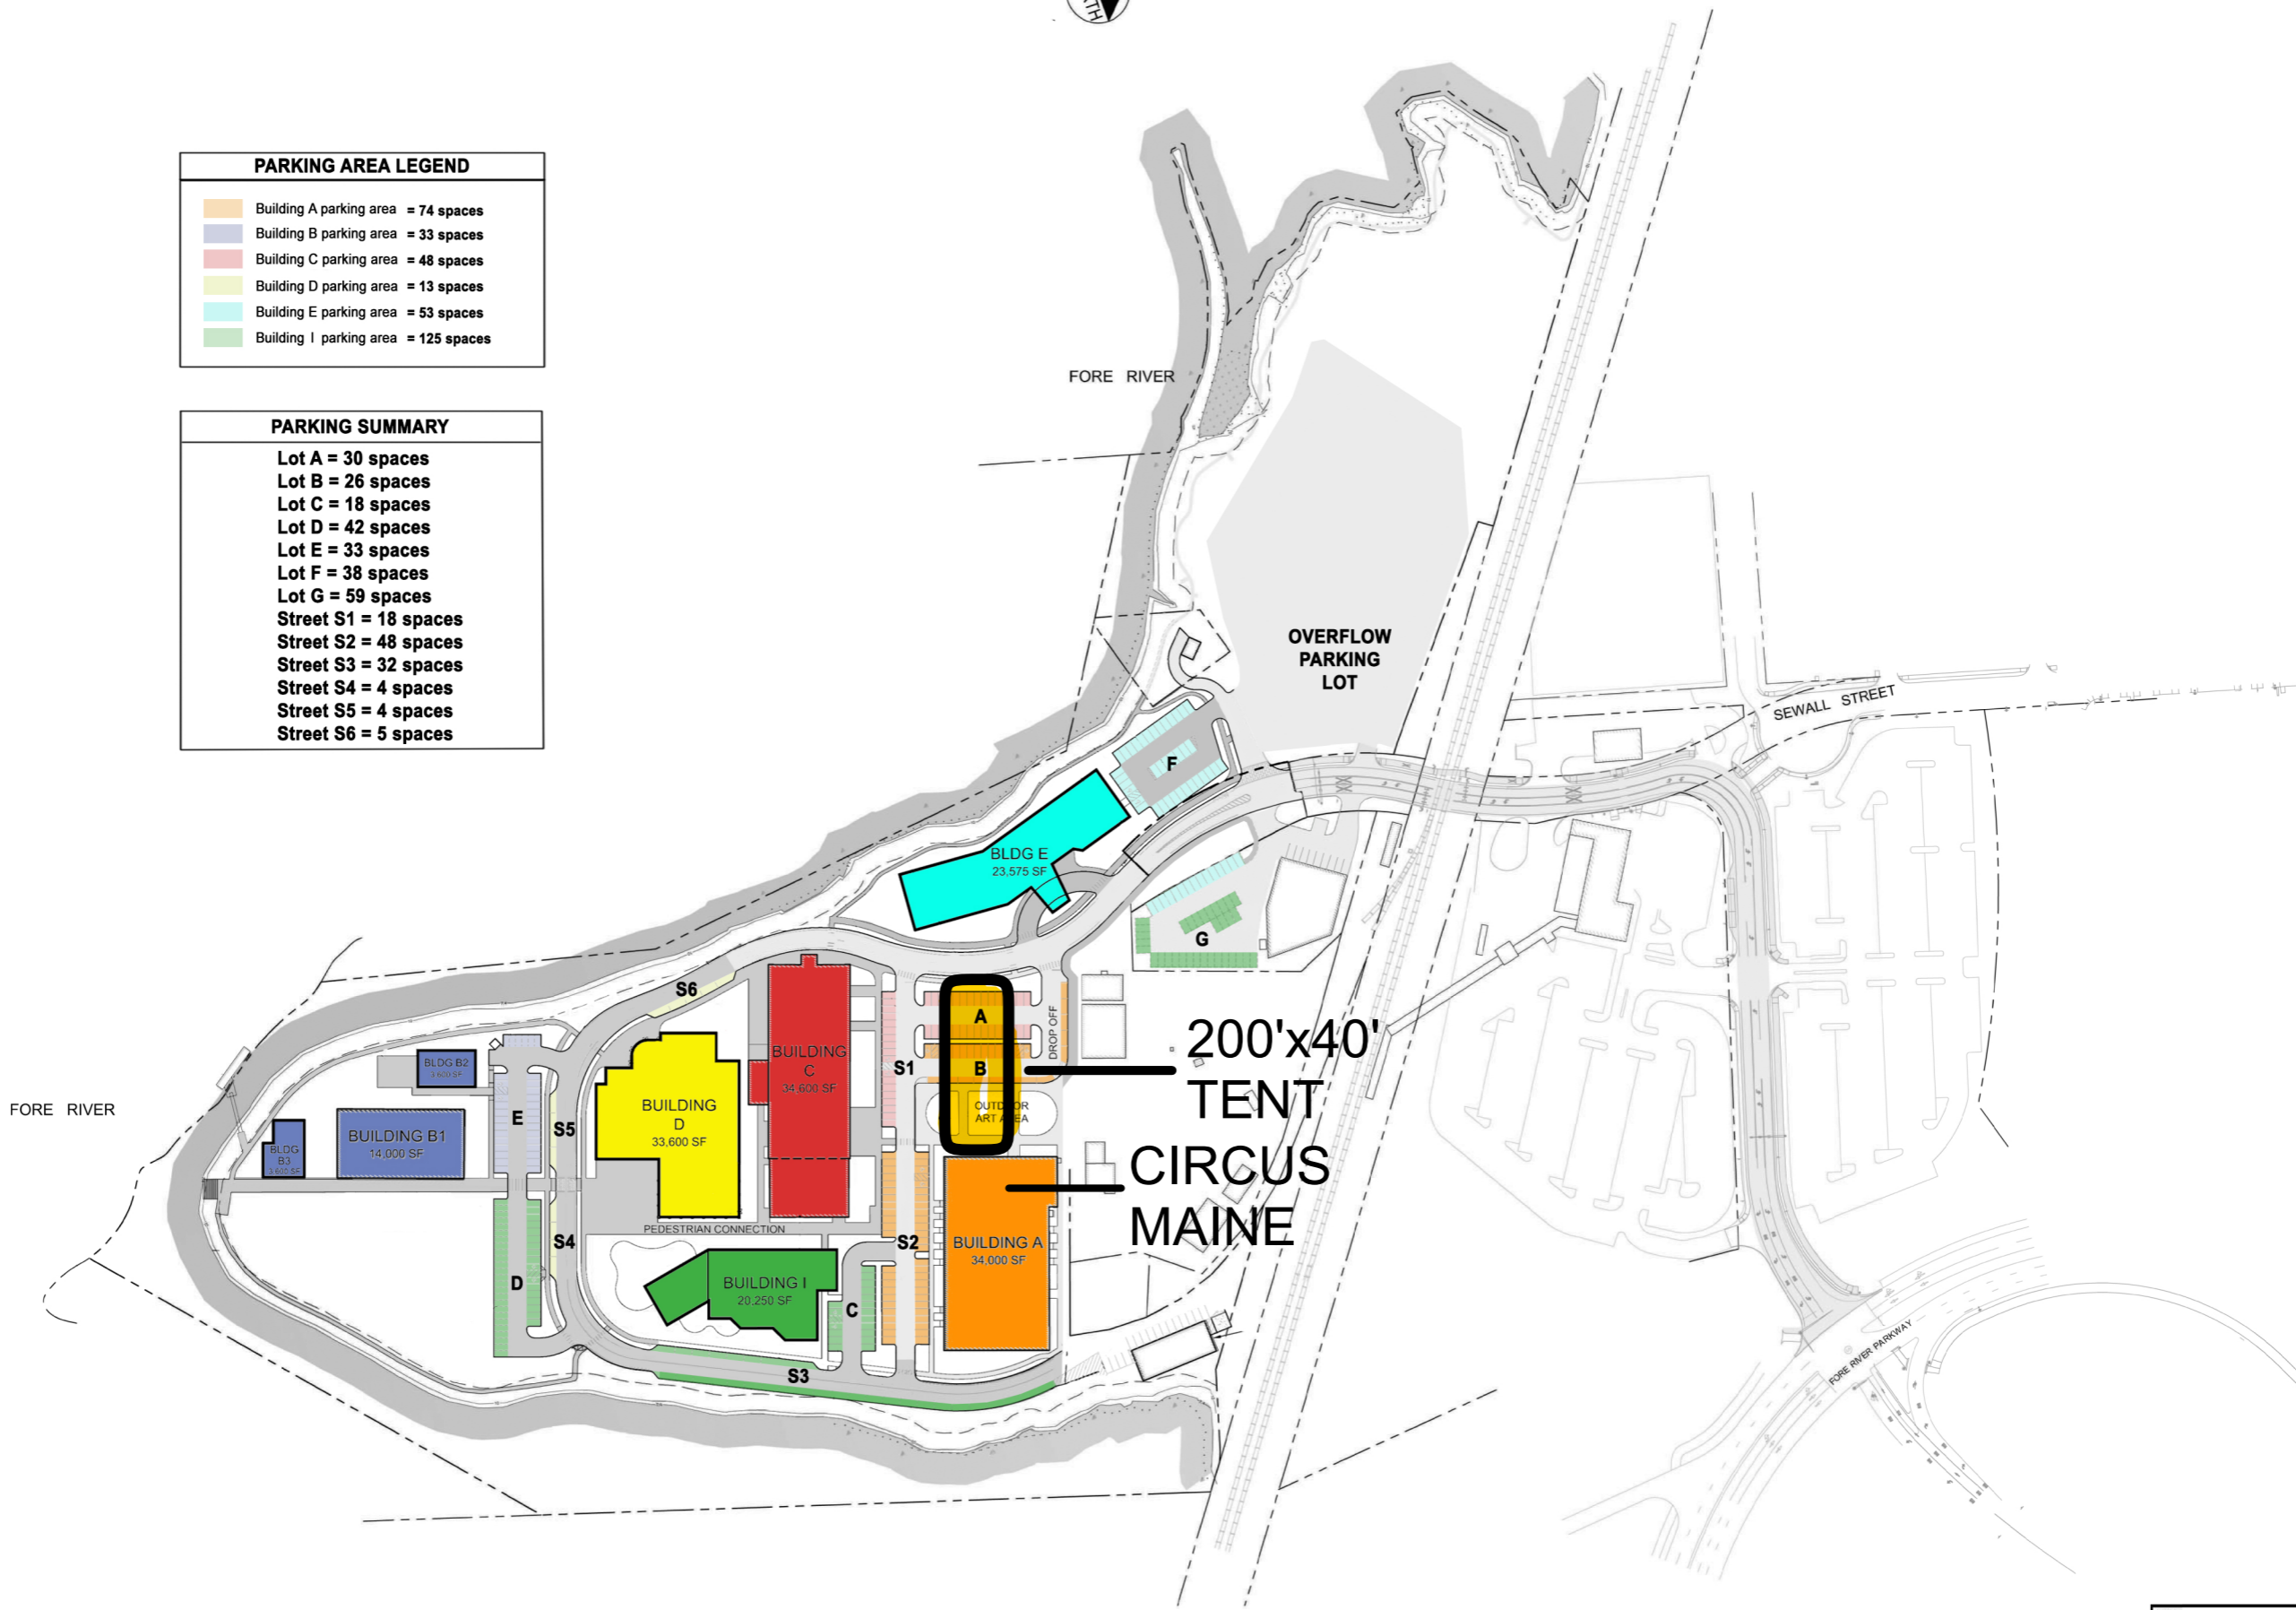

PARKING AREA LEGEND	
	Building A parking area = 74 spaces
	Building B parking area = 33 spaces
	Building C parking area = 48 spaces
	Building D parking area = 13 spaces
	Building E parking area = 53 spaces
	Building I parking area = 125 spaces

PARKING SUMMARY	
Lot A	= 30 spaces
Lot B	= 26 spaces
Lot C	= 18 spaces
Lot D	= 42 spaces
Lot E	= 33 spaces
Lot F	= 38 spaces
Lot G	= 59 spaces
Street S1	= 18 spaces
Street S2	= 48 spaces
Street S3	= 32 spaces
Street S4	= 4 spaces
Street S5	= 4 spaces
Street S6	= 5 spaces



PROJECT	THE FOREFRONT AT THOMPSON'S POINT
SHEET TITLE	PARKING PLAN
CLIENT	FOREFRONT PARTNERS LP