

Soren deNiord Design Studio
 43 Wellwood Road
 Portland, ME
 04103
 T: 207-400-2450
 E: soren@sorendenord.com

BISSELL BROTHERS BREWING COMPANY
 4 THOMPSONS POINT SUITE #108
 PORTLAND, MAINE


| No: | Revision | Date: |
|-----|------------|---------|
| 1 | PERMIT SET | 3/01/17 |
| 2 | | |
| 3 | | |
| 4 | | |

revisions:
 date: MARCH 1, 2017
 scale: As Noted
 drawn: SK
 checked: SD


L1.0

PROJECT LOCATION

PERMIT SET
 NOT FOR CONSTRUCTION

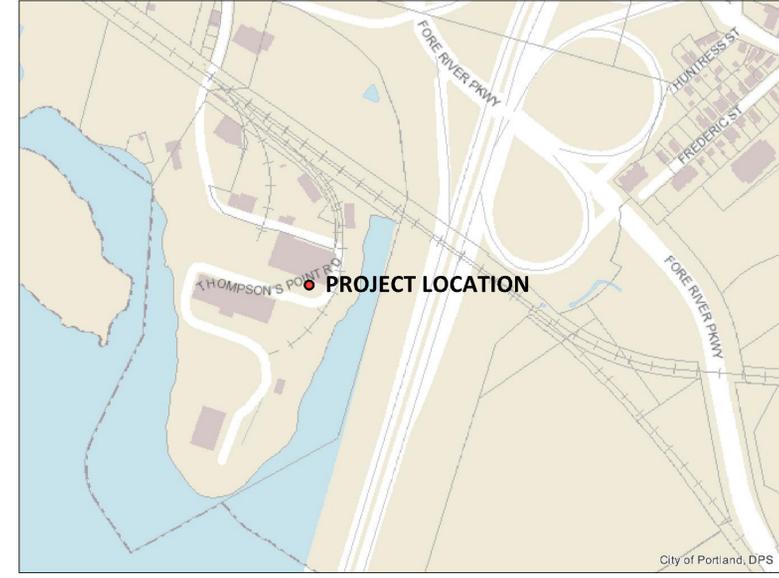

1 PROJECT LOCATION - 4 THOMPSONS POINT SUITE #108 PORTLAND MAINE
 SCALE: N.T.S.

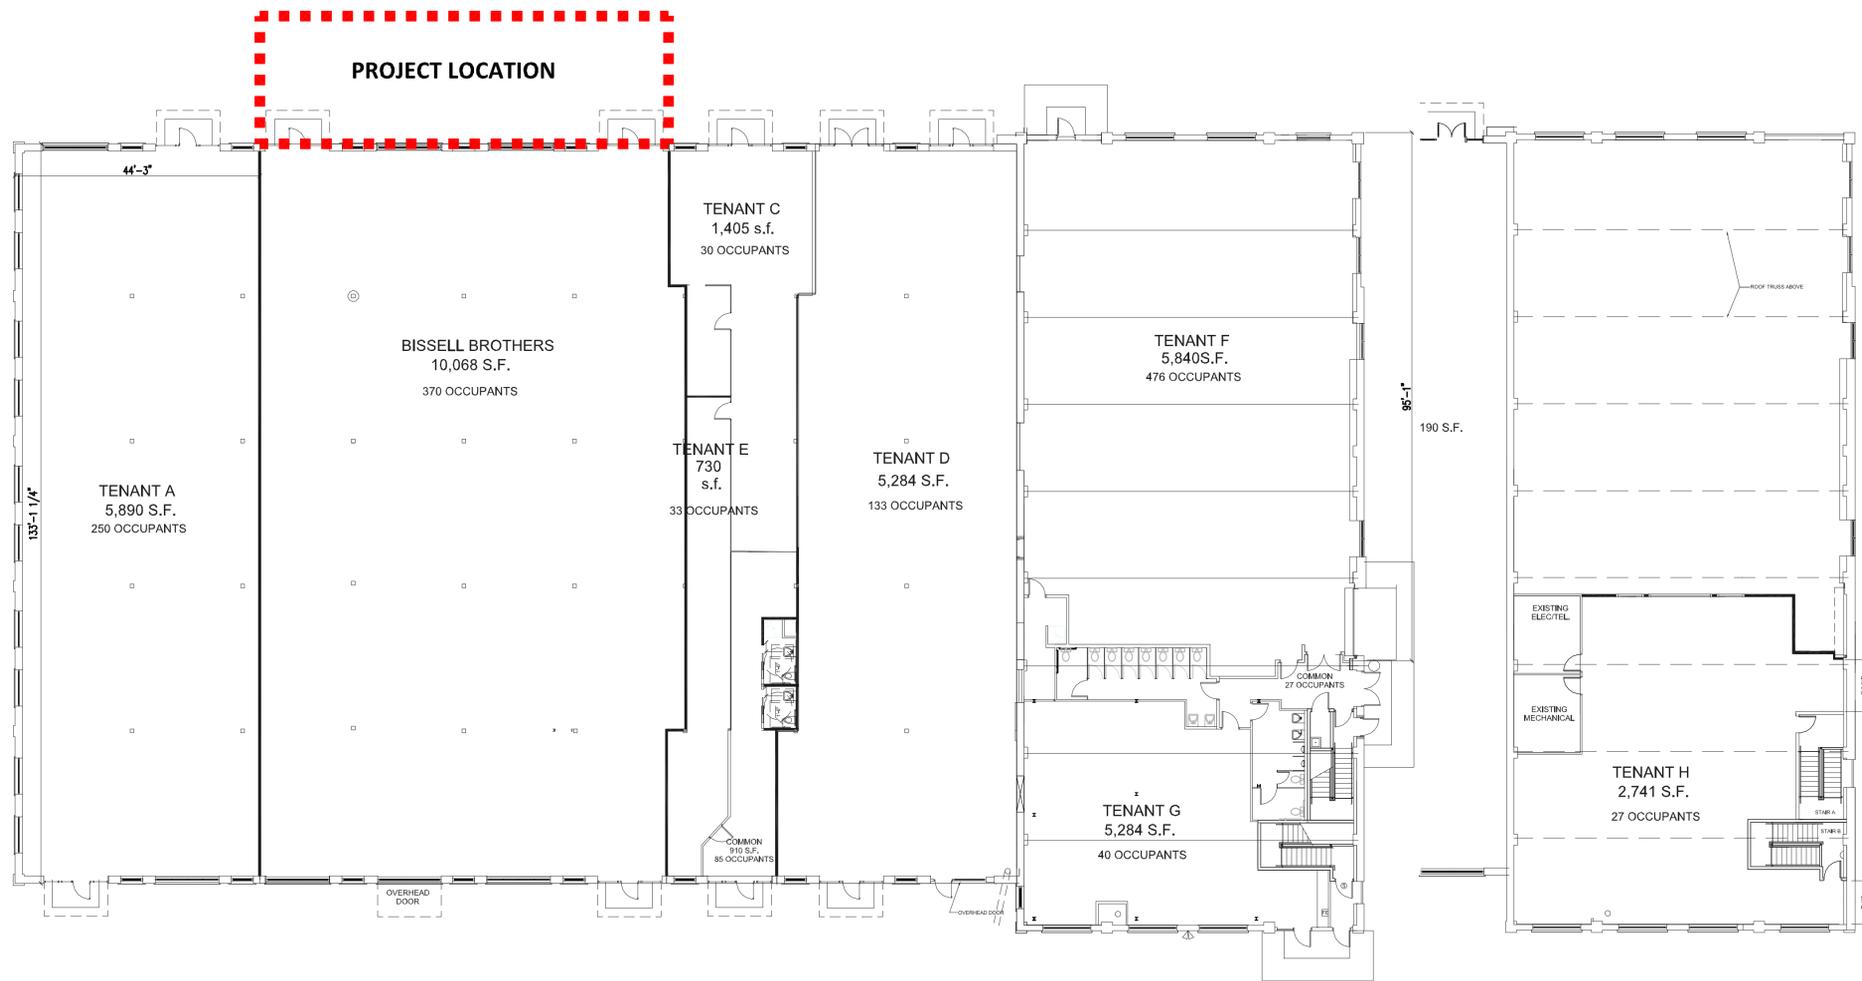

2 PROJECT LOCATION - 4 THOMPSONS POINT SUITE #108 PORTLAND MAINE
 SCALE: N.T.S.