


City of Portland, Maine - Building or Use Permit Application

389 Congress Street, 04101 Tel: (207) 874-8703, Fax: (207) 874-8716

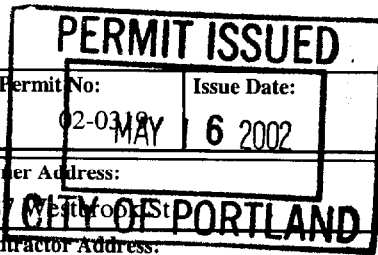

Location of Construction: 1127 Westbrook St		Owner Name: City of Portland		Owner Address: 987 Westbrook St		Phone: 874-8300					
Business Name:		Contractor Name: Burr Signs		Contractor Address: 10 Buttonwood St. So. Portland		Phone: 2077991183					
Lessee/Buyer's Name		Phone:		Permit Type: Signs - Permanent			Zone: AB				
Past Use: Portland International Jetport/Service		Proposed Use: Portland International Jetport/Service		Permit Fee:		Cost of Work: \$36.00	CEO District: 3				
Proposed Project Description: Erect 2' X6' Free Standing Sign to Existing Pylon Sign				FIRE DEPT: <input type="checkbox"/> Approved <input type="checkbox"/> Denied N/A		INSPECTION: Use Group: U-Sign Type: PCA 999					
				Signature: [Signature]		Signature: [Signature]					
PEDESTRIAN ACTIVITIES DISTRICT (P.A.D.)											
Action: <input type="checkbox"/> Approved <input type="checkbox"/> Approved w/Conditions <input type="checkbox"/> Denied											
Permit Taken By: gad				Date Applied For: 04/04/2002				Zoning Approval			

<ol style="list-style-type: none"> This permit application does not preclude the Applicant(s) from meeting applicable State and Federal Rules. Building permits do not include plumbing, septic or electrical work. Building permits are void if work is not started within six (6) months of the date of issuance. False information may invalidate a building permit and stop all work.. 	Special Zone or Reviews <input type="checkbox"/> Shoreland <input type="checkbox"/> Wetland <input type="checkbox"/> Flood Zone <input type="checkbox"/> Subdivision <input type="checkbox"/> Site Plan Maj <input type="checkbox"/> Minor <input type="checkbox"/> MM <input type="checkbox"/> Date: [Signature] 4/17/02	Zoning Appeal <input type="checkbox"/> Variance <input type="checkbox"/> Miscellaneous <input type="checkbox"/> Conditional Use <input type="checkbox"/> Interpretation <input type="checkbox"/> Approved <input type="checkbox"/> Denied Date:	Historic Preservation <input type="checkbox"/> Not in District or Landmark <input type="checkbox"/> Does Not Require Review <input type="checkbox"/> Requires Review <input checked="" type="checkbox"/> Approved <input type="checkbox"/> Approved w/Conditions <input type="checkbox"/> Denied TO D.A. 4/17/02 Date: [Signature] 4/22/02
---	---	---	---


CERTIFICATION

I hereby certify that I am the owner of record of the named property, or that the proposed work is authorized by the owner of record and that I have been authorized by the owner to make this application as his authorized agent and I agree to conform to all applicable laws of this jurisdiction. In addition, if a permit for work described in the application is issued, I certify that the code official's authorized representative shall have the authority to enter all areas covered by such permit at any reasonable hour to enforce the provision of the code(s) applicable to such permit.

SIGNATURE OF APPLICANT ADDRESS DATE PHONE

RESPONSIBLE PERSON IN CHARGE OF WORK, TITLE DATE PHONE

EXXON • 44.66 SQ. FT. • PORTLAND, ME

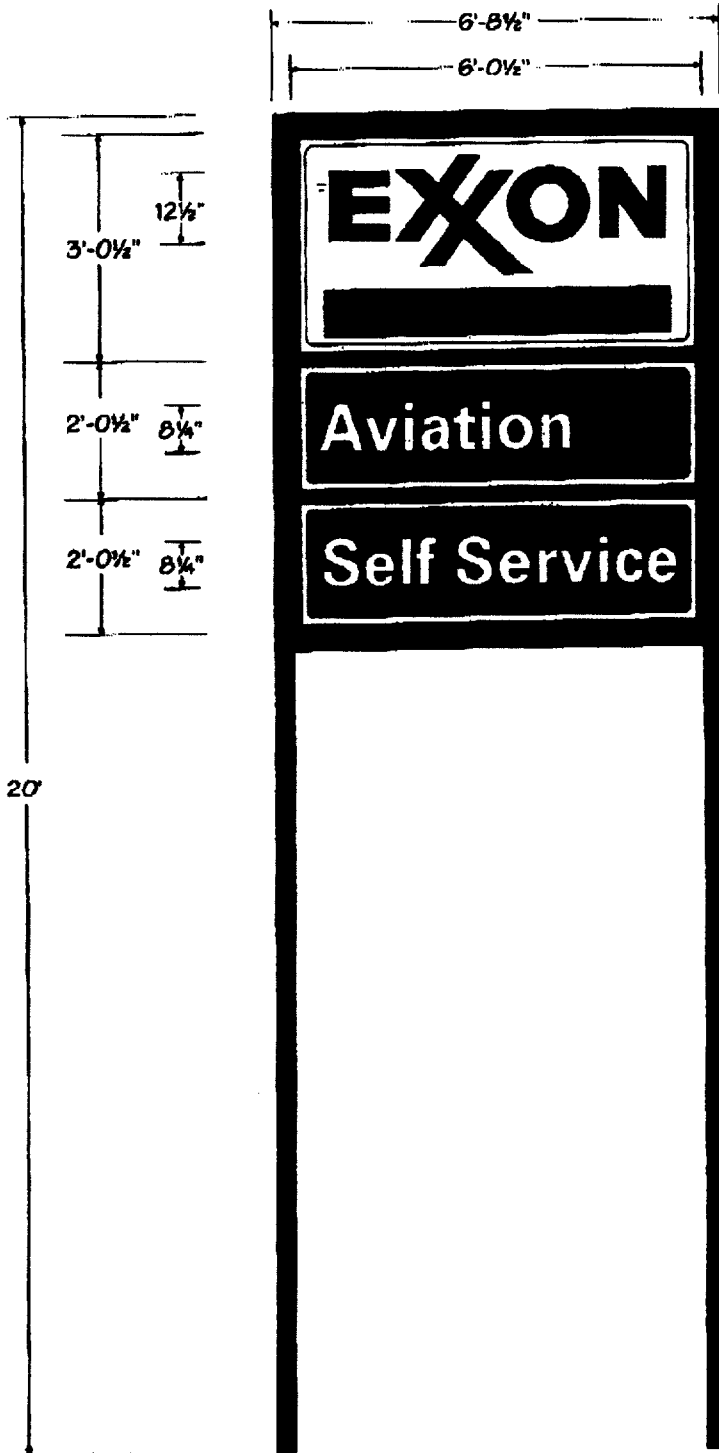

D/F INTERNALLY ILLUMINATED
PYLON SIGN

No change in height

EXISTING

PROPOSED

SIGN: D/F INTERNALLY ILLUMINATED
PYLON SIGN
I.D. CABINET: PANNED & EMBOSSED
LEXAN FACES
COPY: EXXON APPROVED RED
BLUE FIELD BELOW "EXXON"
TO BE PMS #300
BACKGROUND TO BE WHITE

SECONDARY CABINET:
PANFORMED ONLY
COPY: WHITE
BACKGROUND TO BE PMS
#300 BLUE

THIRD CABINET:
PANFORMED ONLY
COPY: WHITE
BACKGROUND TO BE PMS
#300 BLUE

BELL SIGNS, INC.
1200 BELL AVE., PANAMA CITY, FL 32401
PHONE: 850.768.7982 FAX: 850.872.8384



CUSTOMER APPROVAL

CLIENT: EXXON	SCALE: 3/8" = 1'-0"	THIS IS AN ORIGINAL UNPUBLISHED DRAWING CREATED BY BELL SIGNS, INC. IT IS SUBMITTED FOR YOUR PERSONAL USE IN CONNECTION WITH A PROJECT BEING PLANNED FOR YOU BY BELL SIGNS, INC. IT IS NOT TO BE SHOWN TO ANYONE OUTSIDE YOUR ORGANIZATION, NOR IS IT TO BE USED, REPRODUCED, COPIED, OR CREDITED IN ANY FASHION.
DATE: 3-4-02	DWG. NO.: 14775	
REVISED:	DRAWN BY: THR	

02-0319

THIS IS NOT A PERMIT/CONSTRUCTION MAY NOT COMMENCE UNTIL THE PERMIT IS ISSUED

SIGNAGE APPLICATION

THIS IS NOT A PERMIT
CONSTRUCTION CANNOT NOT COMMENCE UNTIL THE PERMIT IS ISSUED

In the interest of processing your application in the quickest possible manner, please complete the Information below for a Building or Use Permit.

If you or the property owner owes real estate or personal property taxes or user charges on any property within the City, payment arrangements must be made before permits of any kind are accepted.

Location/Address of Construction: PORTLAND INT. AIRPORT 1127 Westbrook St

Total Square Footage of Proposed Structure <u>12</u>	Square Footage of Lot
--	-----------------------

Tax Assessor's Chart, Block & Lot Number Chart# <u>207</u> Block# <u>B</u> Lot# <u>001</u>	Owner: <u>CITY OF PORTLAND</u>	Telephone #:
---	--------------------------------	--------------

Lessee/Buyer's Name (If Applicable) <u>NORTHEAST AIR</u>	Owner's/Purchaser/Lessee Address: <u>PORTLAND INT. AIRPORT</u>	Total s.f of signs <u>12</u> x 20 <u>1.00</u> , plus \$30.00 TOTAL\$ <u>36.00</u>
---	---	---

Current use: SERVICE Proposed use: SERVICE


Project description: ADD "SELF SERVICE" SIGN TO EXISTING PYLON SIGN

Applicants Name, Address & Telephone: BURR SIGNS
10 BUTTONWOOD ST.
SO. PORTLAND, ME 04106 799-1193

Contractor's Name, Address & Telephone: SAME

Who shall we contact when the permit is ready: SAME
Telephone:

If you would like it mailed, what mailing address should we use:

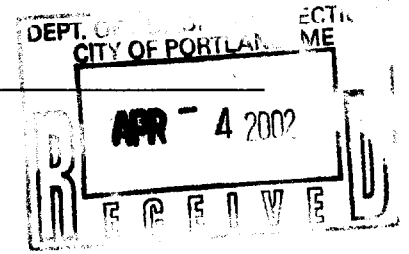


Rec'd By:

THIS IS NOT A PERMIT/CONSTRUCTION MAY NOT COMMENCE UNTIL THE PERMIT IS ISSUED

If the property is located in a HISTORIC DISTRICT, a separate sketch is required indicating the design, dimensions, construction materials and source of illumination if any. A photograph of the building façade should be submitted, showing where each sign is to be installed.

Certification

I hereby certify that I am the Owner of record of the named property, or that the owner of record authorizes the proposed work and that I have been authorized by the owner to make this application as his/her authorized agent. I agree to conform to all applicable laws of this jurisdiction. In addition, if a permit for work described in this application is issued, I certify that the Code Official's authorized representative shall have the authority to enter all areas covered by this permit at any reasonable hour to enforce the provisions of the codes applicable to this permit.

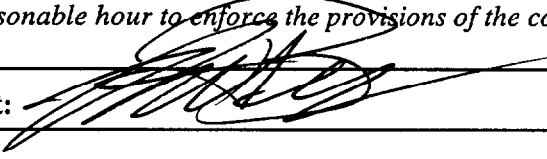Signature of applicant: 	Date: 04/04/02
---	----------------

Sign Permit Fee: \$30.00 plus \$0.20 per square foot.

A building permit is also required for any awning based on cost of work-\$30.00 for the first \$1,000.00 and \$6.00 for each additional \$1,000.00

BY FILLING OUT THIS APPLICATION IS DOES NOT MEET THAT YOU WILL BE APPROVED FOR THE AMOUNT OF SIGNAGE YOU ARE APPLYING FOR

IT IS SUGGESTED THAT YOU DO NOT ORDER ANY SIGNAGE UNTIL YOU HAVE RECEIVED YOUR SIGN PERMIT THAT HAS BEEN SIGNED BY THE BUILDING, ZONING AND POSSIBLE HISTORICAL OFFICIALS OF THIS OFFICE

SIGNAGE PRE-APPLICATION

PLEASE ANSWER ALL QUESTIONS

ADDRESS: PORTLAND JEFFORT ZONE: AB

OWNER: CITY OF PORTLAND

APPLICANT: NORTHEAST AIR

ASSESSOR NO. _____

PLEASE CIRCLE APPROPRIATE ANSWER

SINGLE TENANT LOT? YES NO MULTI-TENANT LOT? YES NO
FREESTANDING SIGN? (ex. Pole Sign) YES NO --- DIMENSIONS 2' x 6' HEIGHT 20'
MORE THAN ONE SIGN? YES NO DIMENSIONS _____ HEIGHT _____
SIGN ATTACHED TO BLDG.? YES NO DIMENSIONS _____
MORE THAN ONE SIGN? YES NO DIMENSIONS _____
AWNING: YES NO IS AWNING BACKLIT? YES NO HEIGHT OFF SIDEWALK _____
IS THERE ANY MESSAGE, TRADEMARK OR SYMBOL ON IT? _____

LIST ALL EXISTING SIGNAGE AND THEIR DIMENSIONS: SEE ATTACHED

*** TENANT BLDG. FRONTAGE (IN FEET): > 2000
*** REQUIRED INFORMATION

AREA FOR COMPUTATION

YOU SHALL PROVIDE:

A SITE SKETCH AND BUILDING SKETCH SHOWING EXACTLY WHERE EXISTING AND NEW SIGNAGE IS LOCATED MUST BE PROVIDED. SKETCHES AND/OR PICTURES OF PROPOSED ARE ALSO REQUIRED.

SIGNATURE OF APPLICANT: [Signature] DATE: 04/04/02

From: Paul Bradbury
To: Mike Nugent
Date: Tue, May 14, 2002 3:57 PM
Subject: Re: EXXON Sign

The Jetport takes no exception to the additional sign.

>>> Mike Nugent 05/14 1:24 PM >>>

Does EXXON aviation have the City's permission to add an additional sign on the existing free standing sign at their location?

CC: Carl Anderson

BUILDING PERMIT INSPECTION PROCEDURE

Please call 874-8703 or 874-8693 for more information

inspections as a condition of the permit.

Permits expire in 6 months, if the project is not completed.

The Owner or their designee is required to attend all inspections and provide adequate notice to the Building Department in order to schedule an inspection:

By initializing at each inspection the inspection procedure and additional "Work Order Release" will be included below.

N/A Pre-construction Meeting: Required upon receipt of this permit. Jay Reynolds, Building Department, also be contacted at this time, before any work begins on single family additions or alterations.

N/A Footing/Building Location Inspection: Prior to pouring concrete

N/A Re-Bar Schedule Inspection: Prior to pouring concrete

N/A Foundation Inspection: Prior to placing ANY backfill

N/A Framing/Rough Plumbing/Electrical: Prior to any insulating or drywalling

_____ Final/Certificate of Occupancy

Certificate of Occupancy is not required unless you if your project requires a Certificate of Occupancy inspection

If any of the inspections are required, you must attend the inspection phase, REGARDLESS OF THE PHASE.

~~CERTIFICATE OF OCCUPANCY~~
~~BEFORE THE SPACE MAY BE OCCUPIED~~

Signature of applicant/designee

[Signature]

Date

Signature of Inspections Official

Date

CBL: 0073001 Building Permit #: 020319

Schedule closeout