


1 BAR ELEVATION
1/2" = 1'-0"



2 SERVER PICK-UP ELEVATION
1/2" = 1'-0"

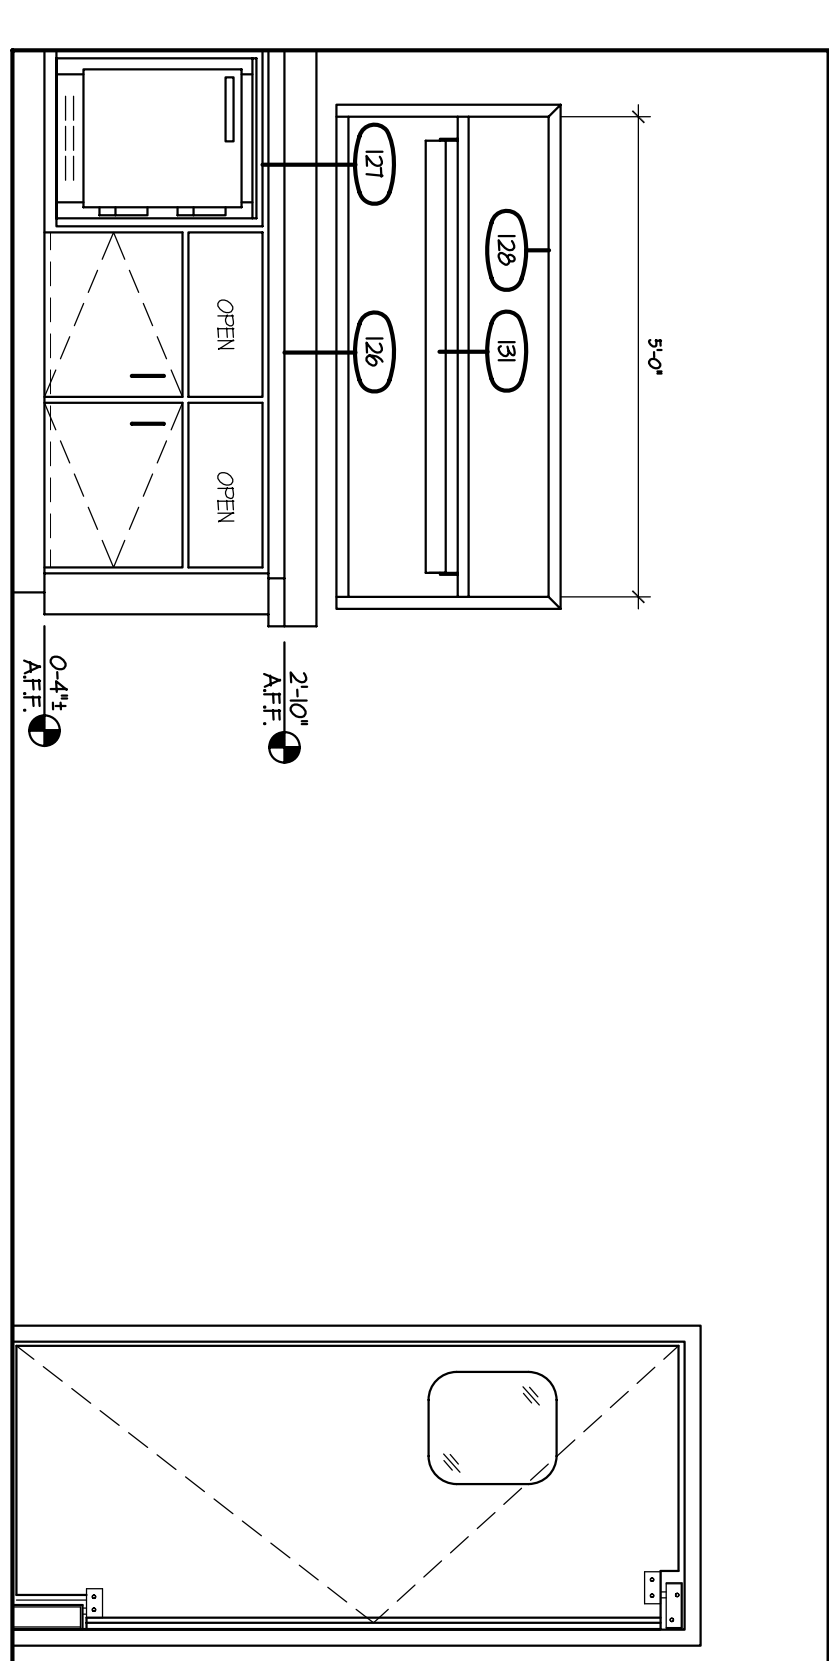