




1/16"=1' 0 10 20 30 40ft 1/8"=1' 0 5 10 15 20ft 1/4"=1' 0 2 4 6 8 10ft 1/2"=1' 0 1 2 3 4 5ft 3/4"=1' 0 1 2 3ft 1"=1' 0 1 2ft 1 1/2"=1' 0 1 2ft 3"=1' 0 1ft

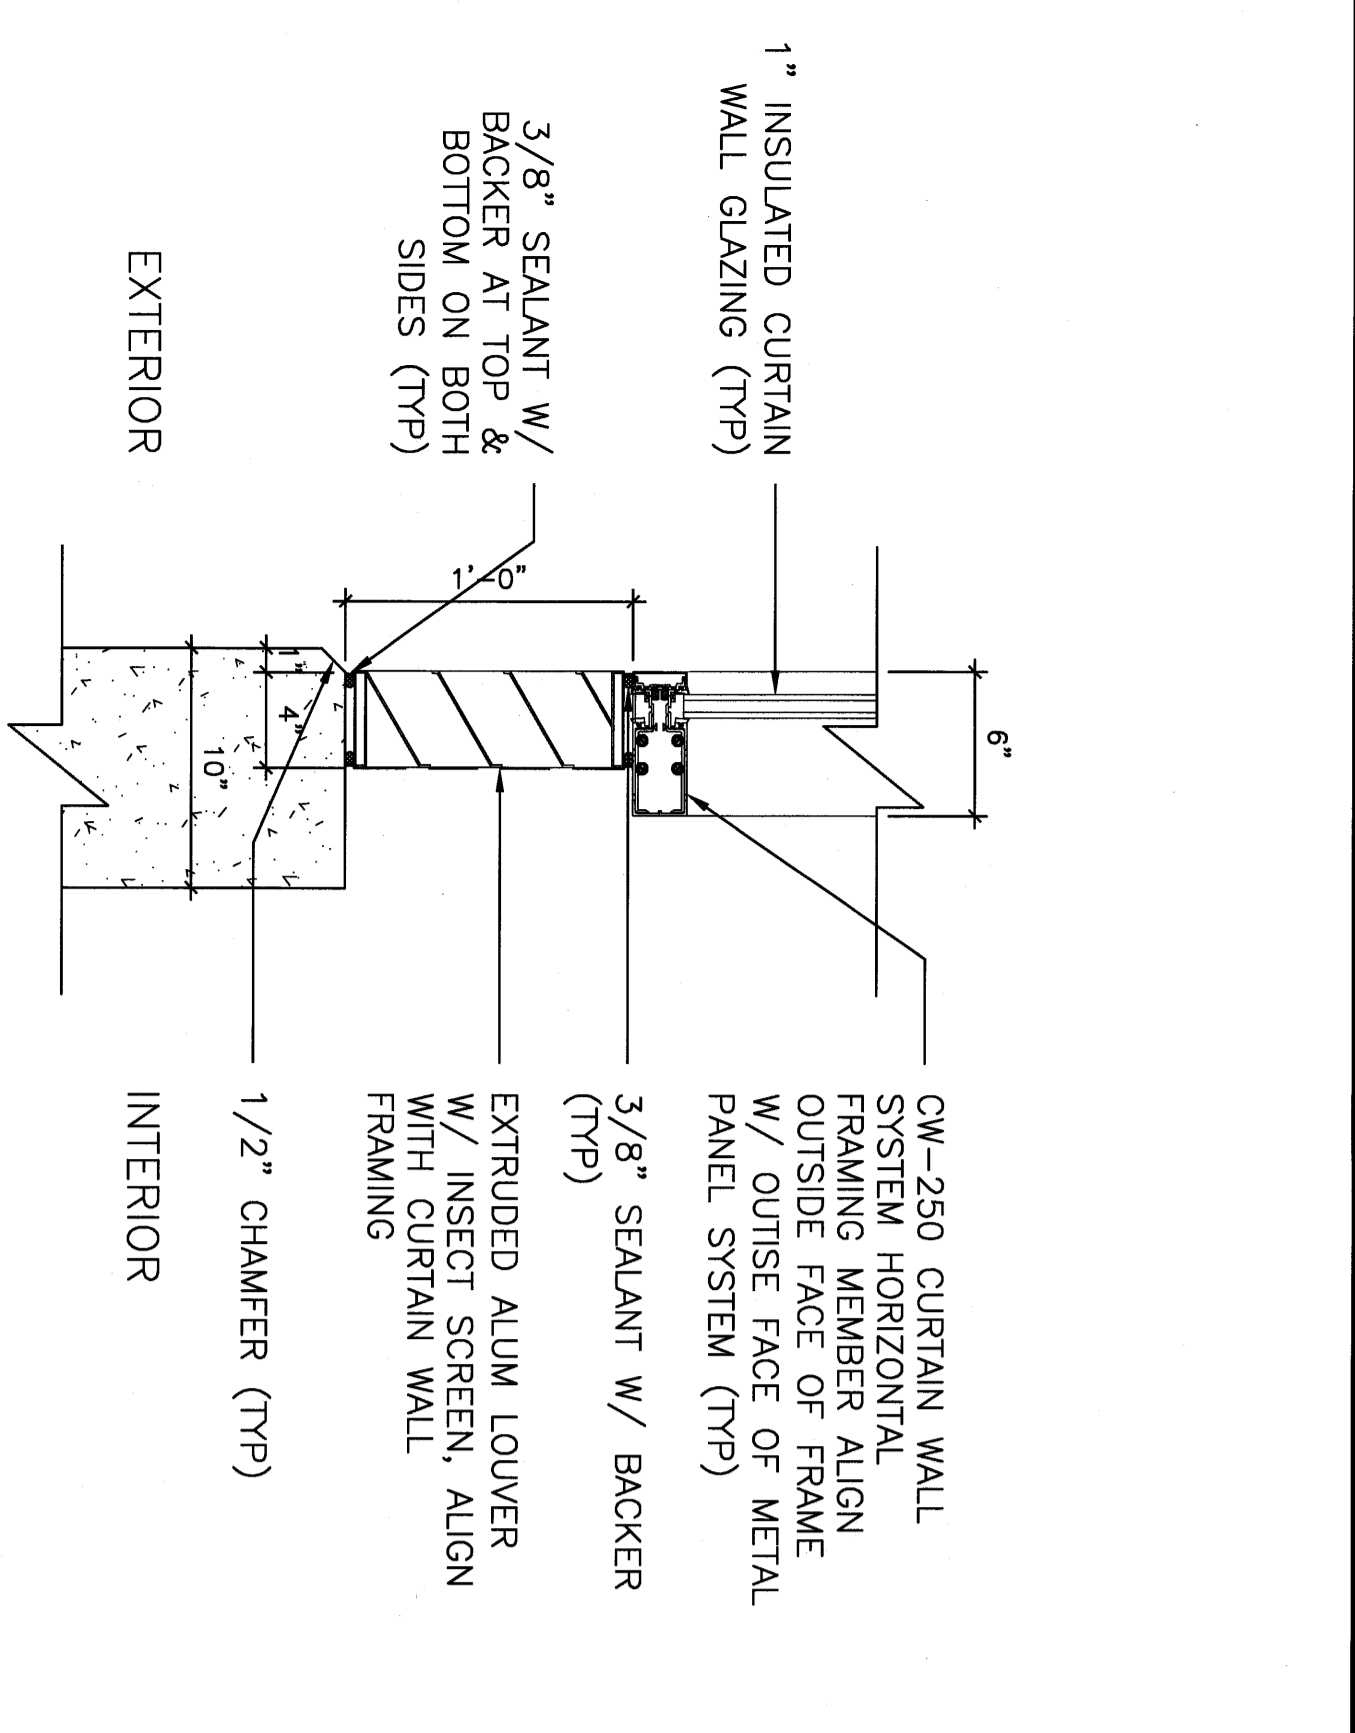


1 TYPICAL SECTION DETAIL
SCALE 1 1/2" = 1'-0"

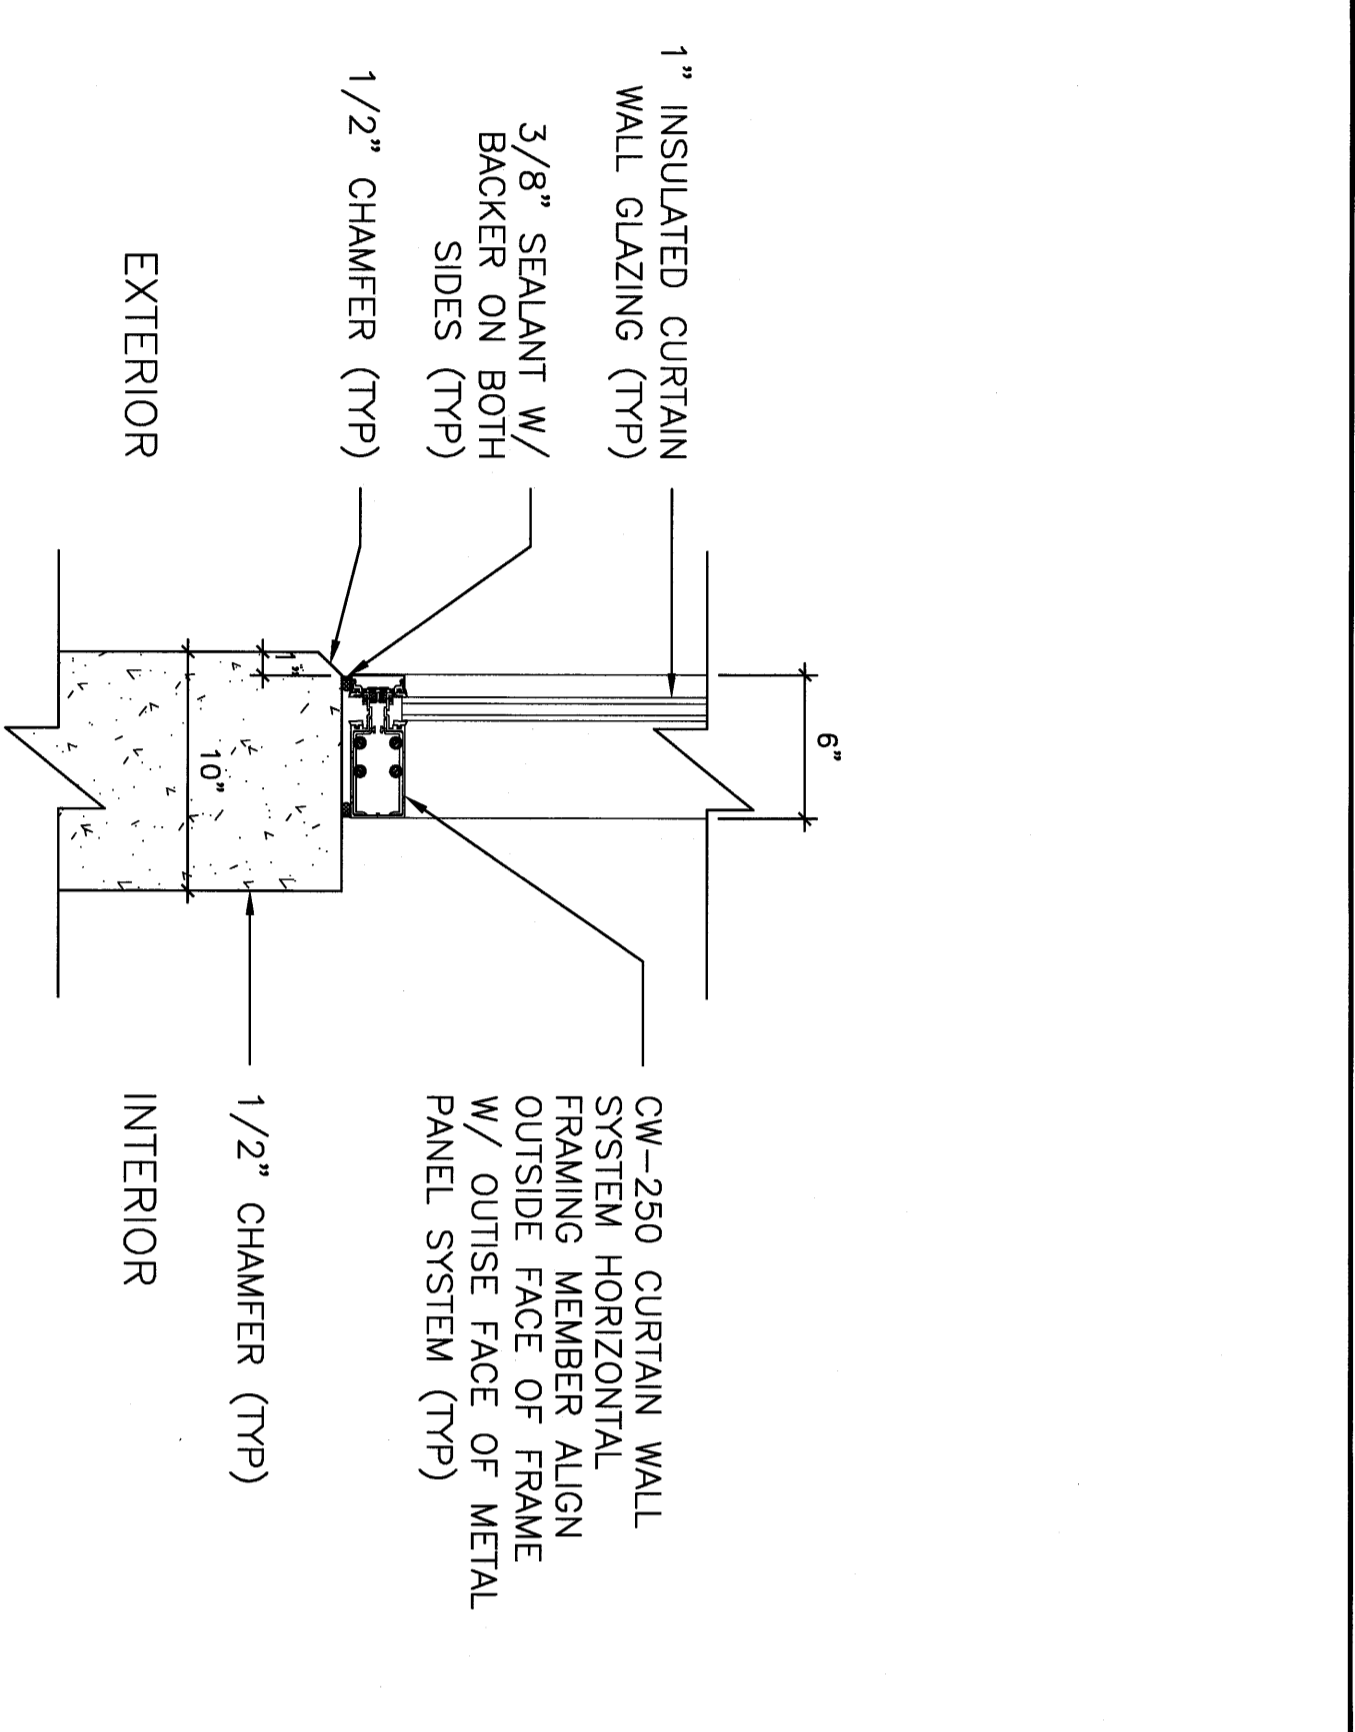


4 TYPICAL SECTION DETAIL
SCALE 1 1/2" = 1'-0"

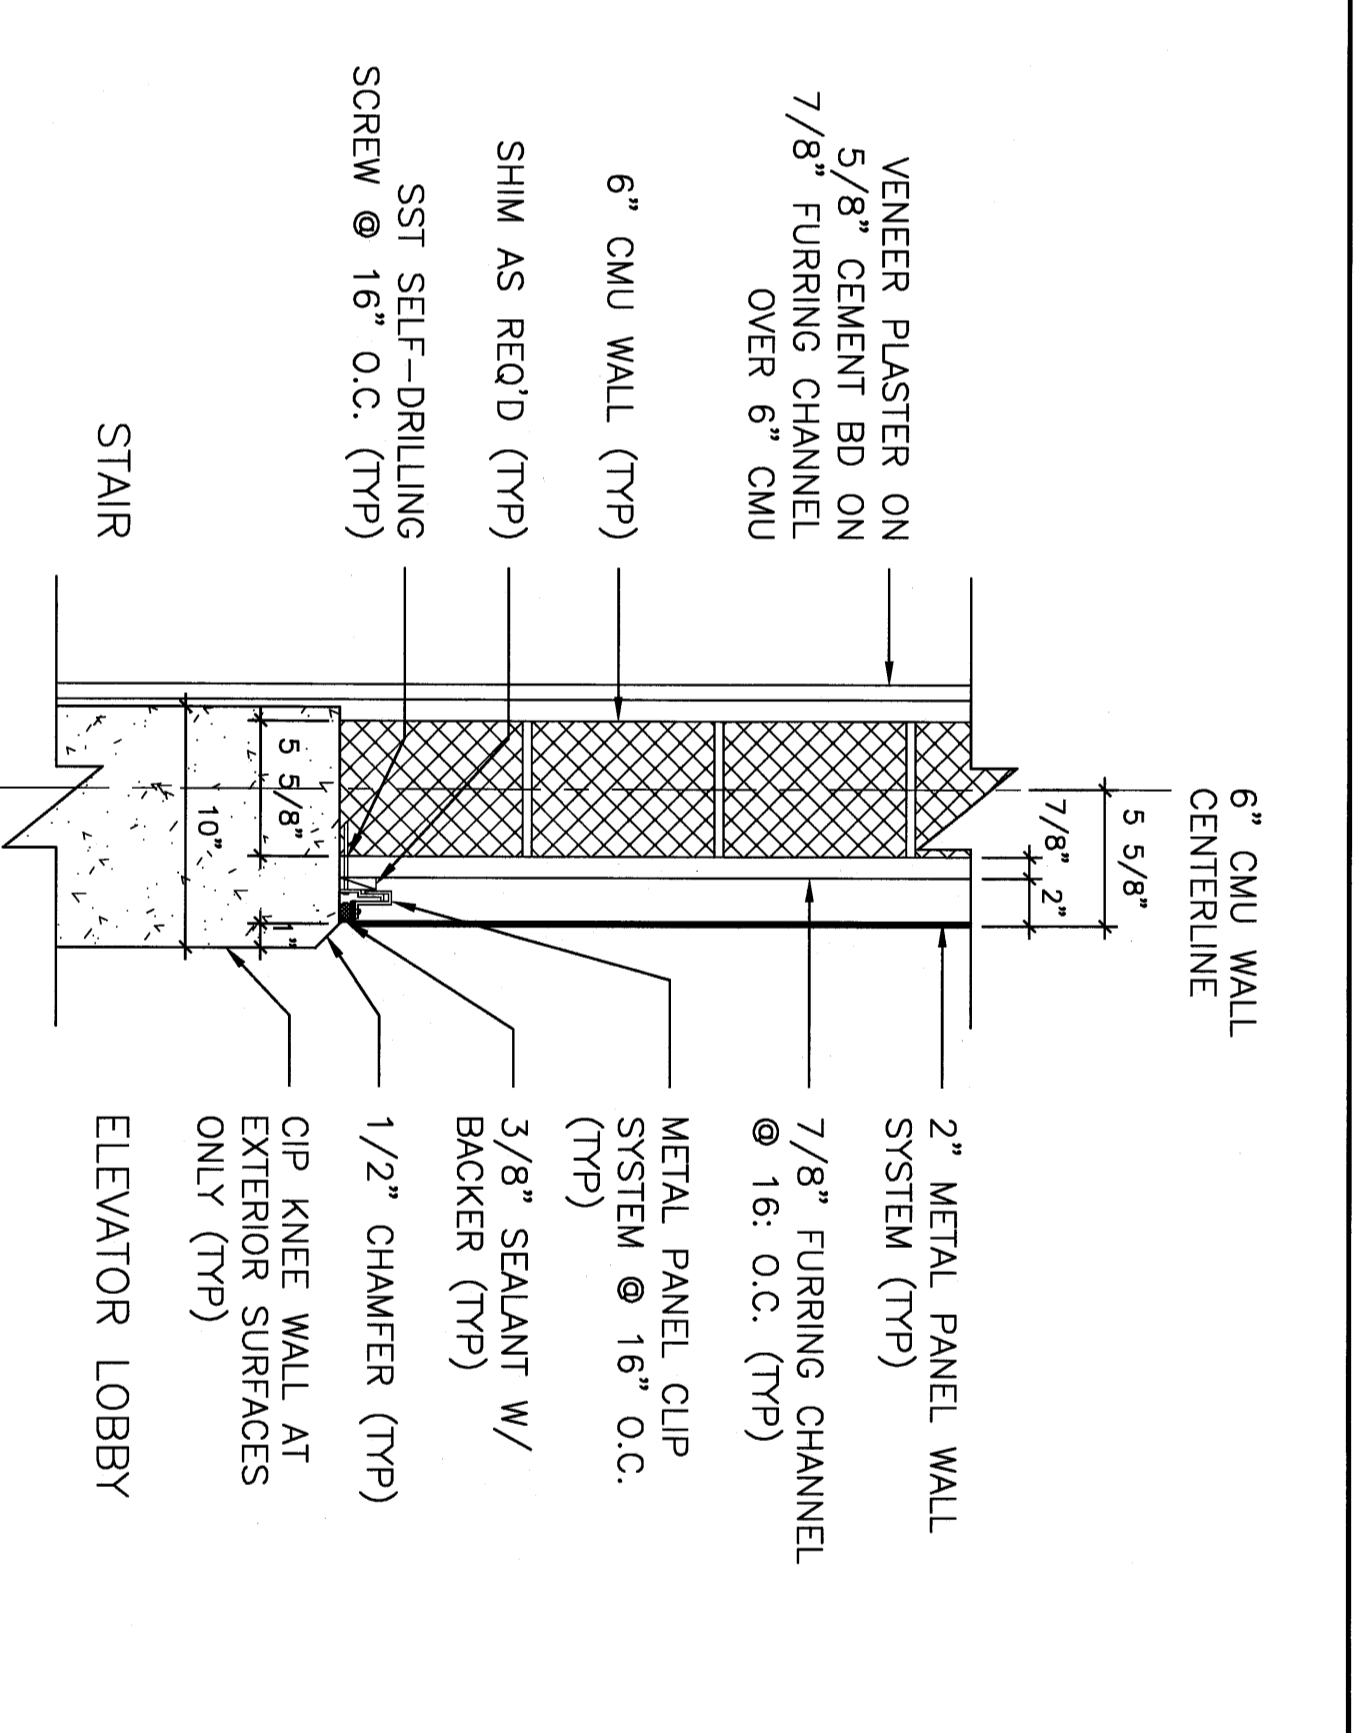


7 TYPICAL SECTION DETAIL
SCALE 1 1/2" = 1'-0"

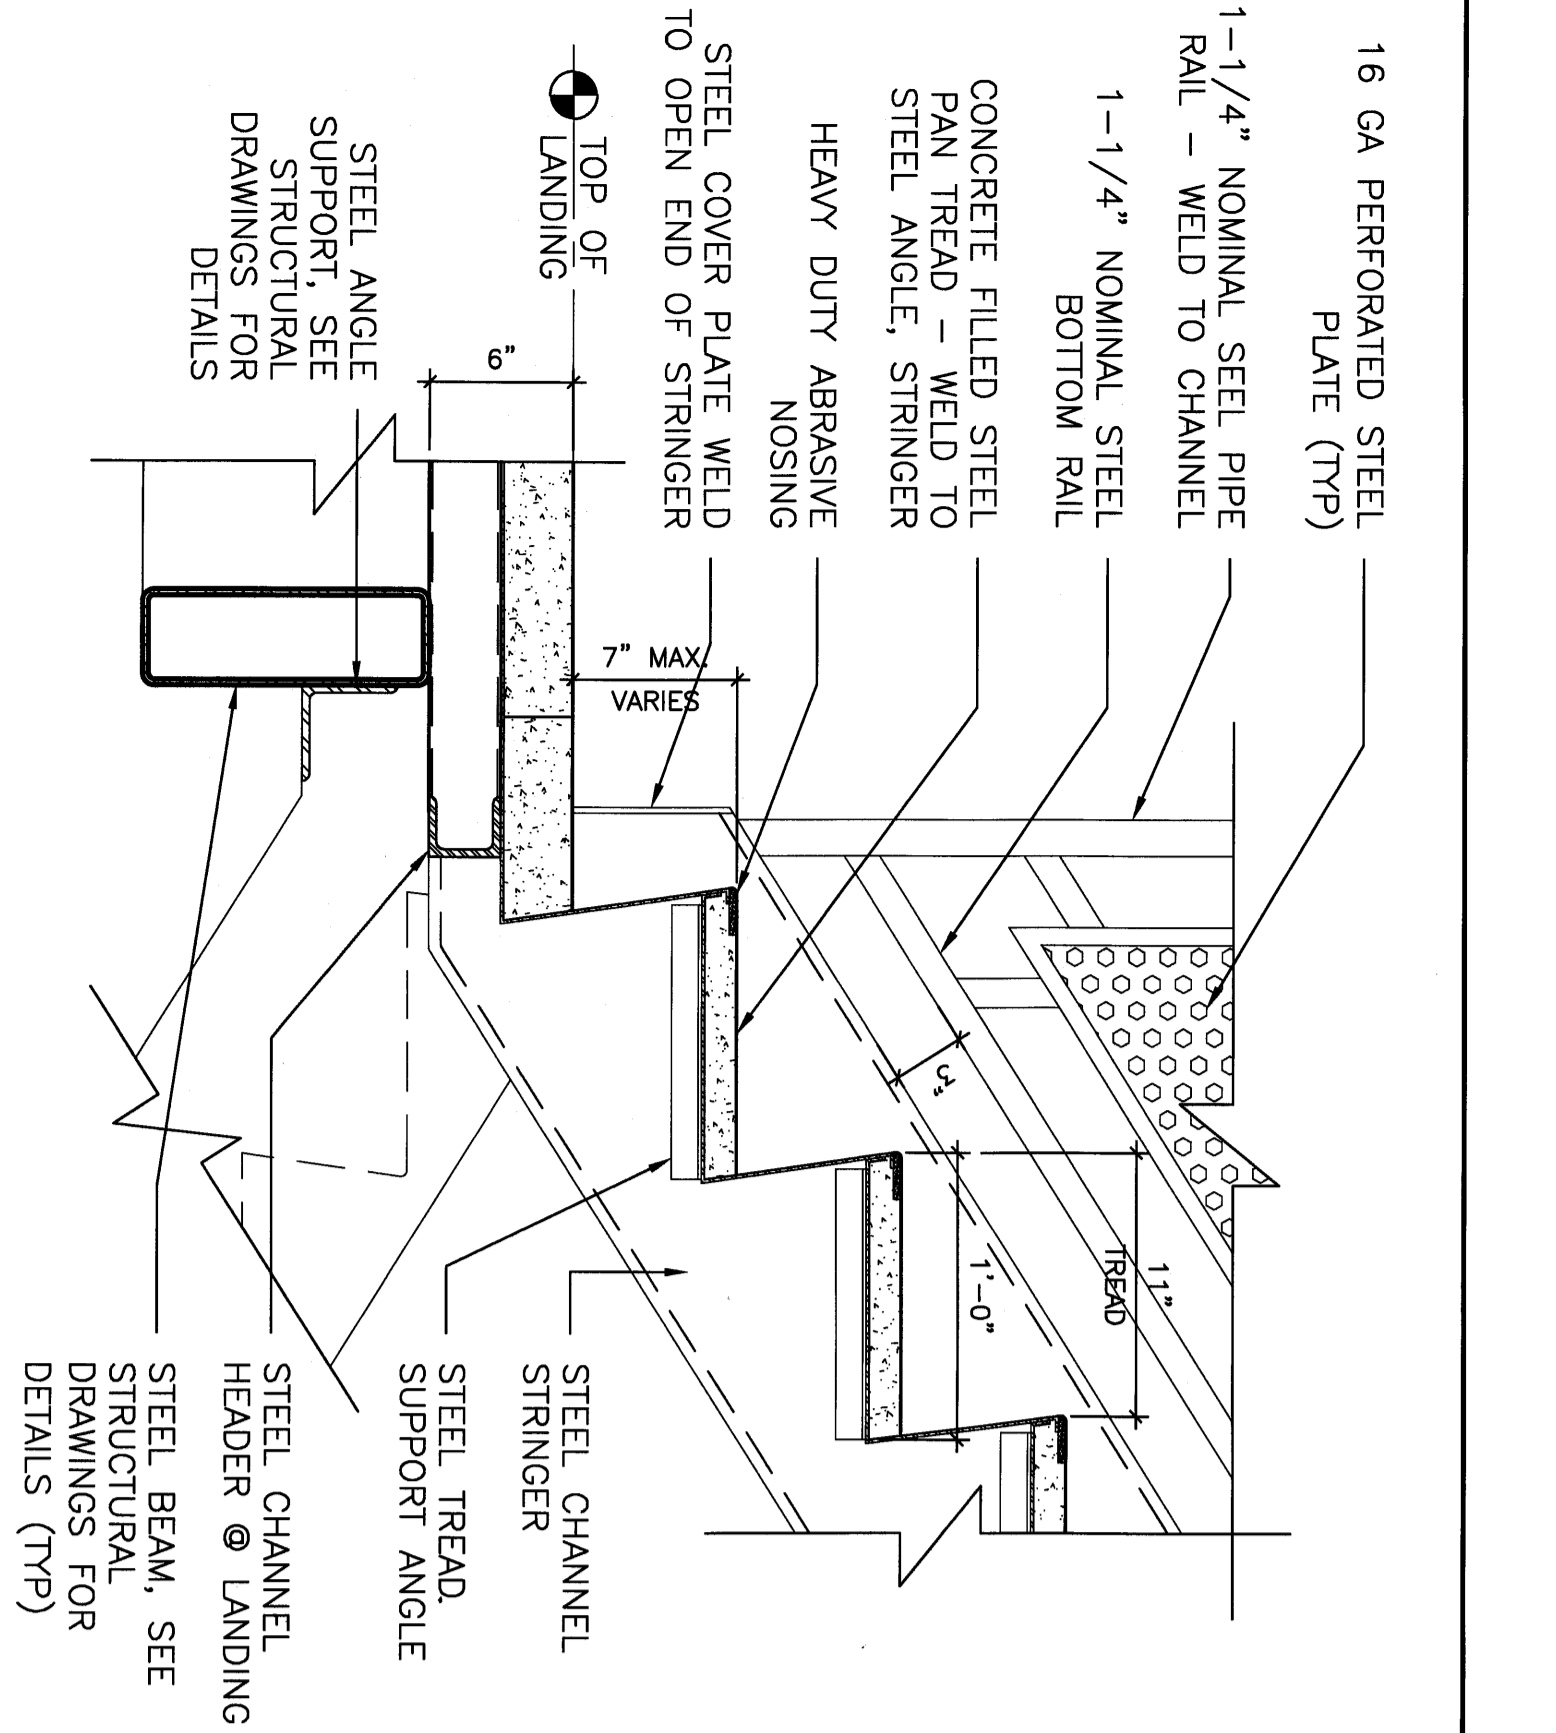


2 TYPICAL SECTION DETAIL
SCALE 1 1/2" = 1'-0"

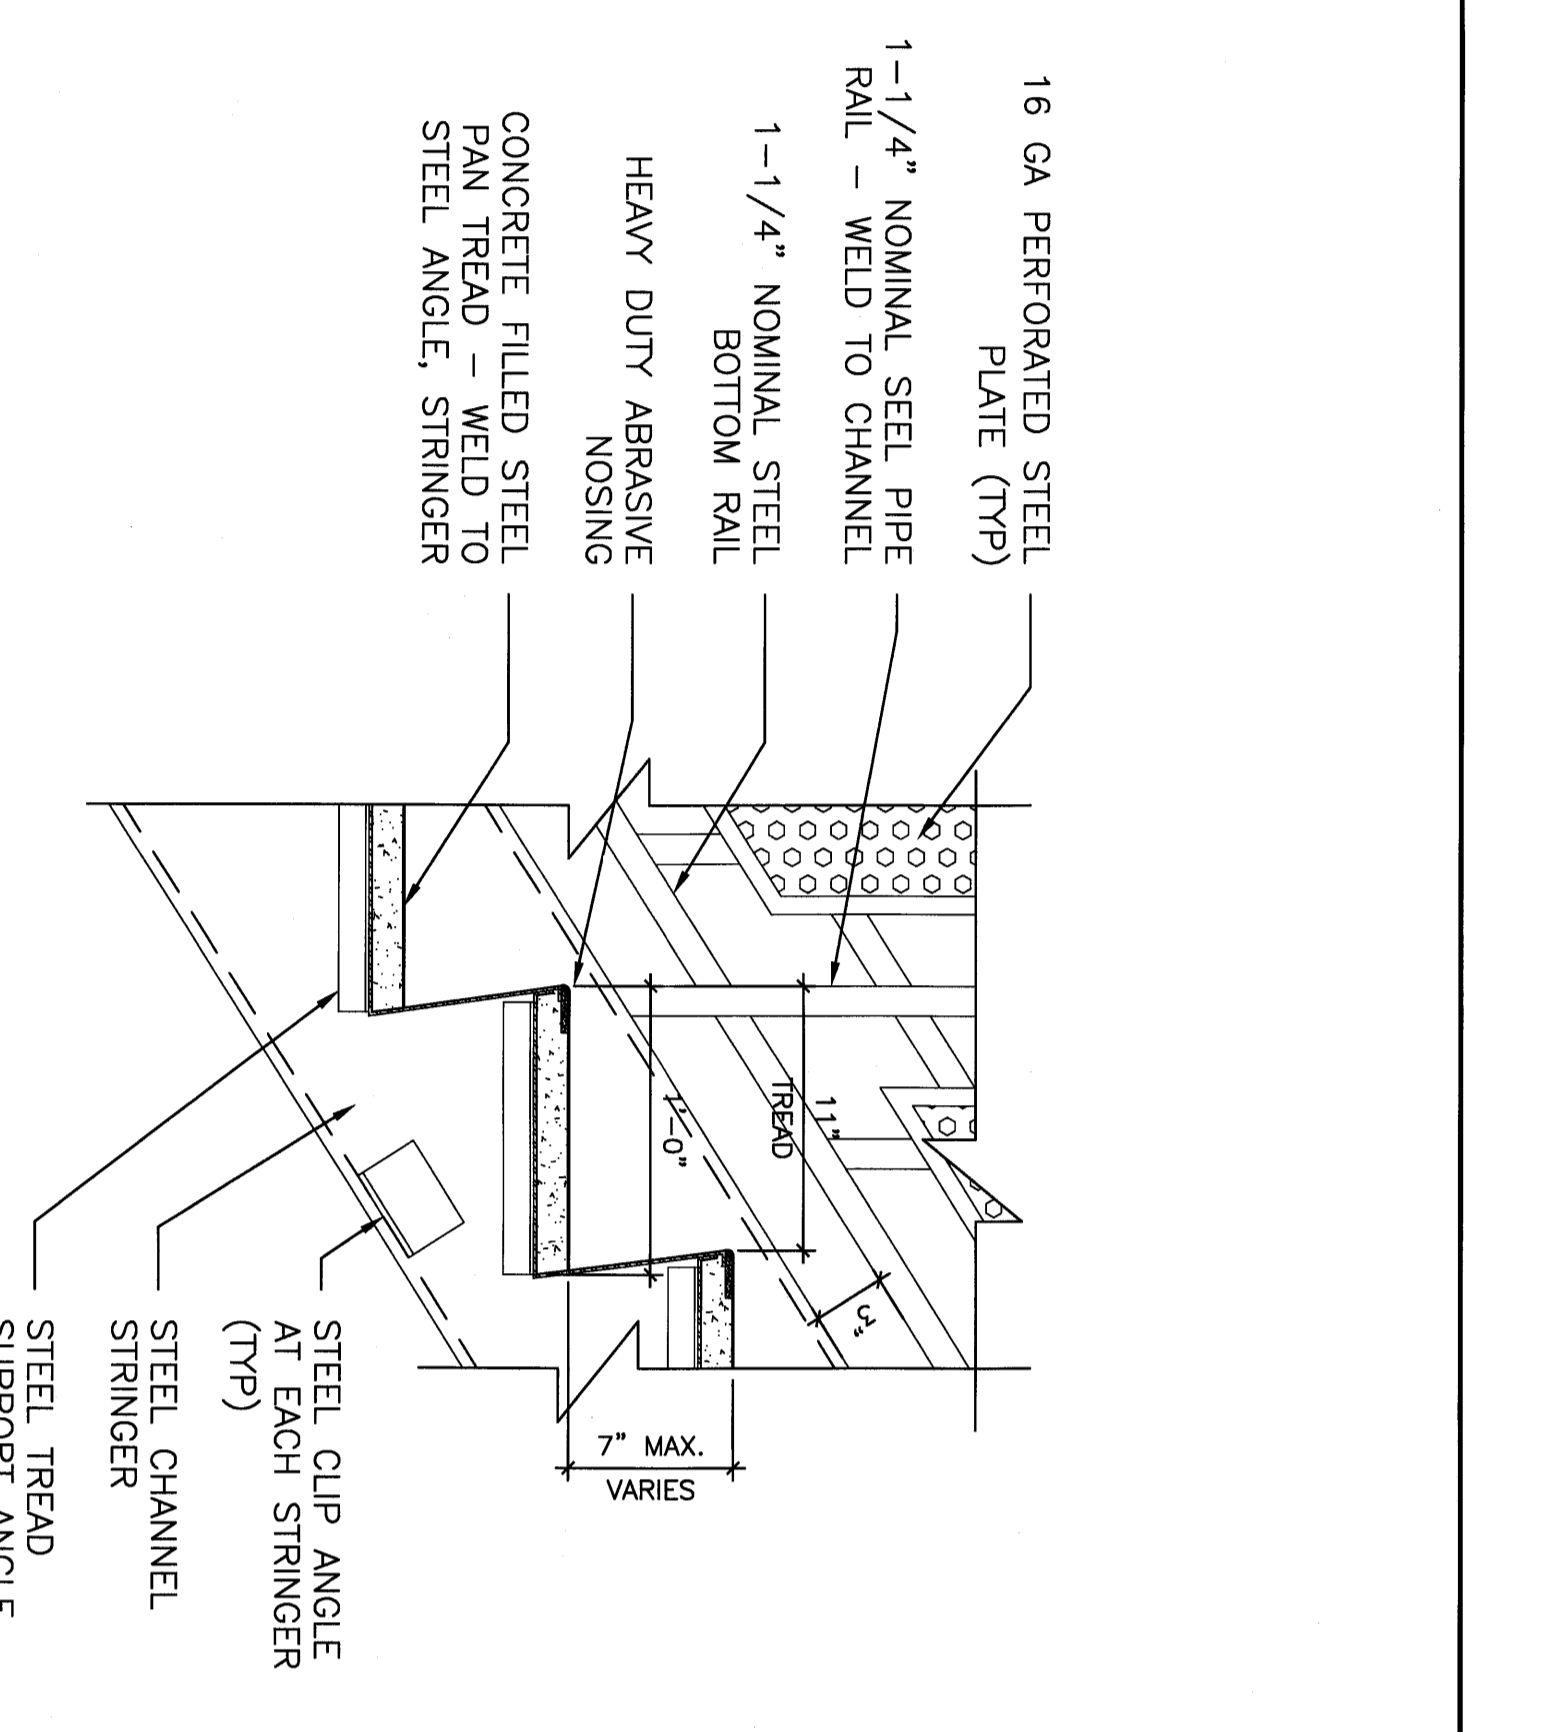


5 STAIR FLIGHT SECTION DETAIL
SCALE 1 1/2" = 1'-0"

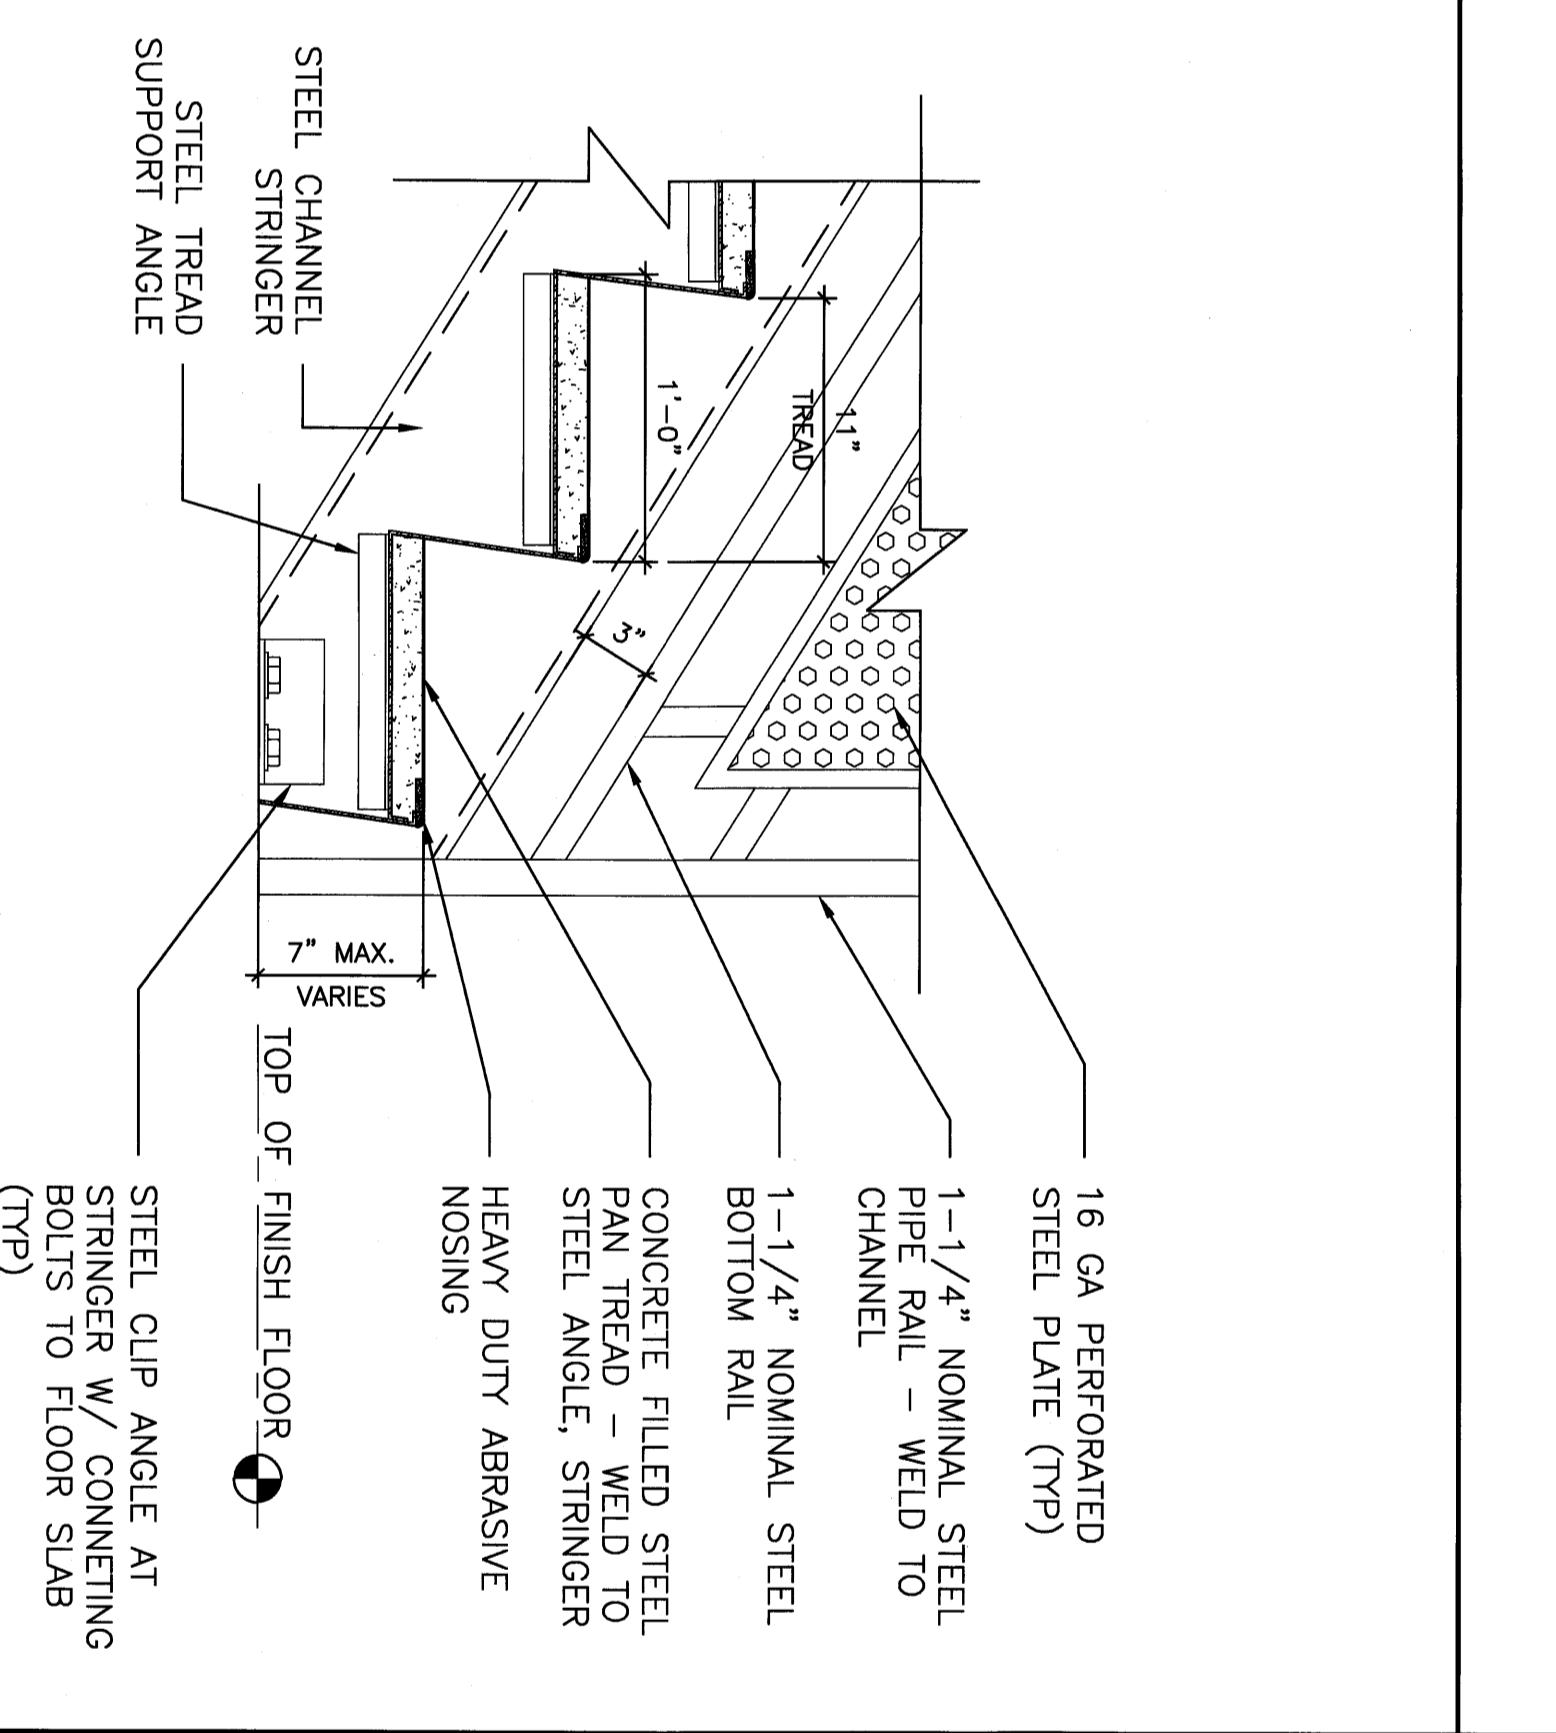


8 TYPICAL SECTION DETAIL
SCALE 1 1/2" = 1'-0"

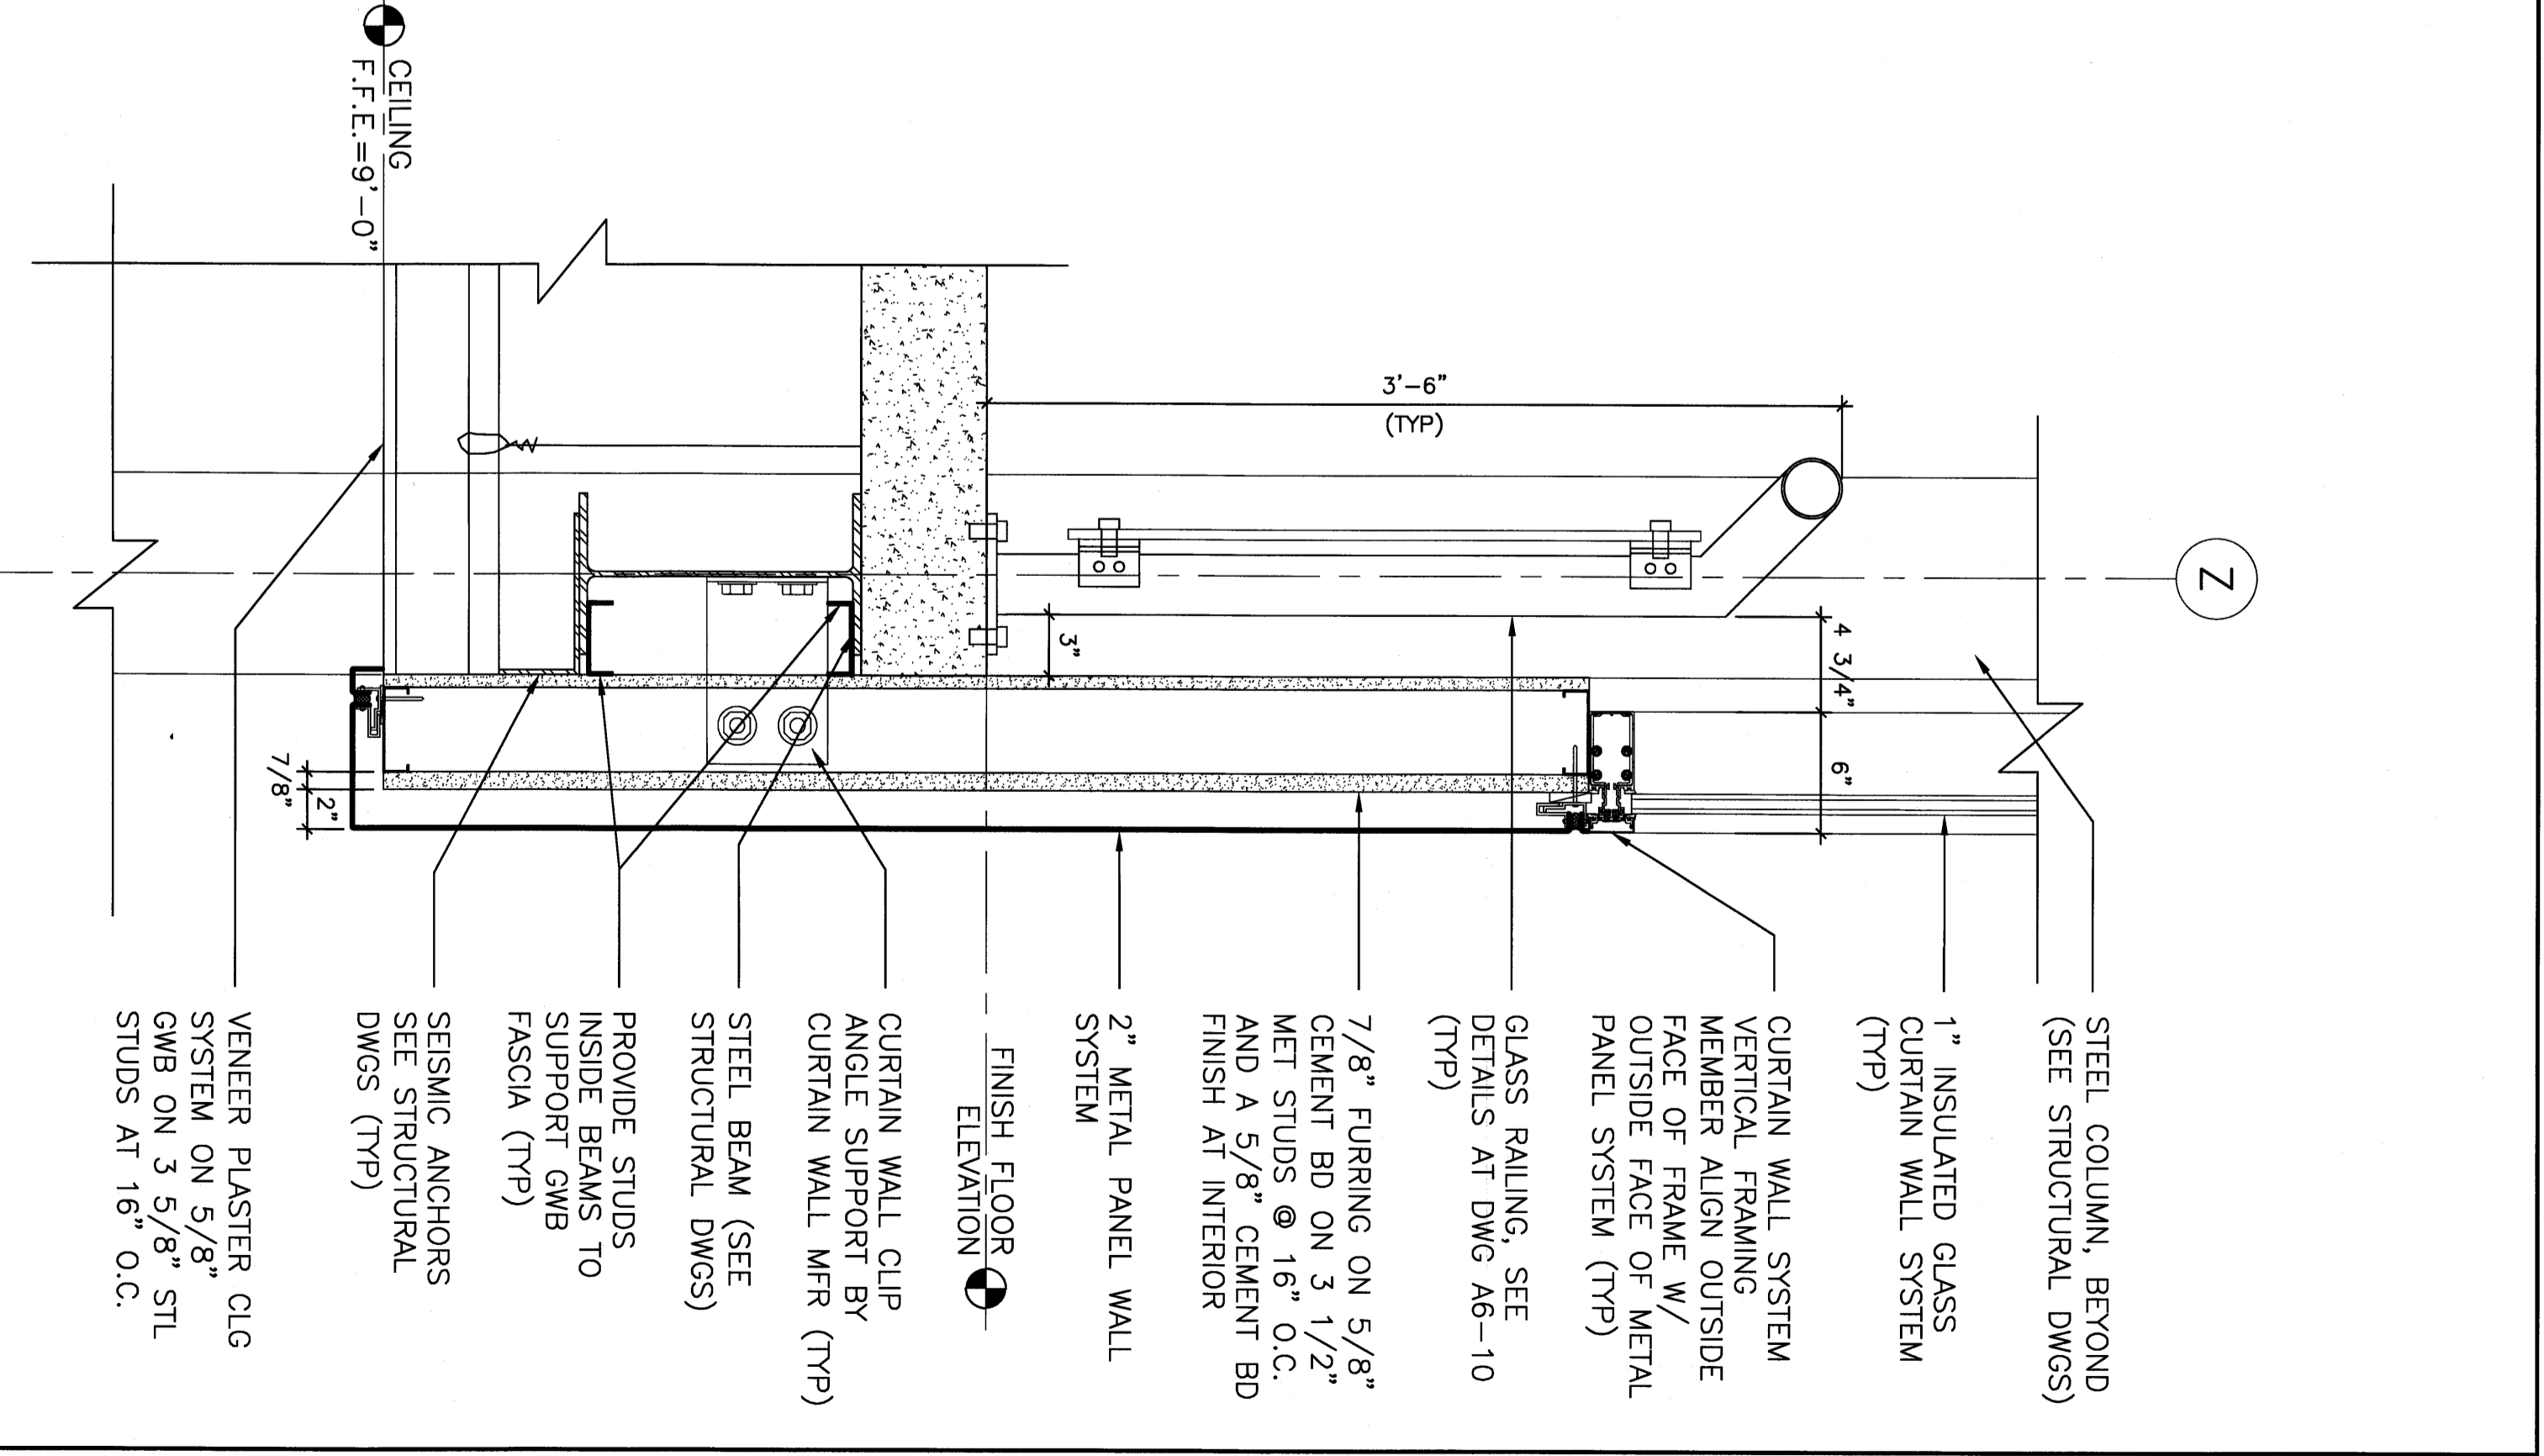


10 TYPICAL SECTION DETAIL
SCALE 1 1/2" = 1'-0"

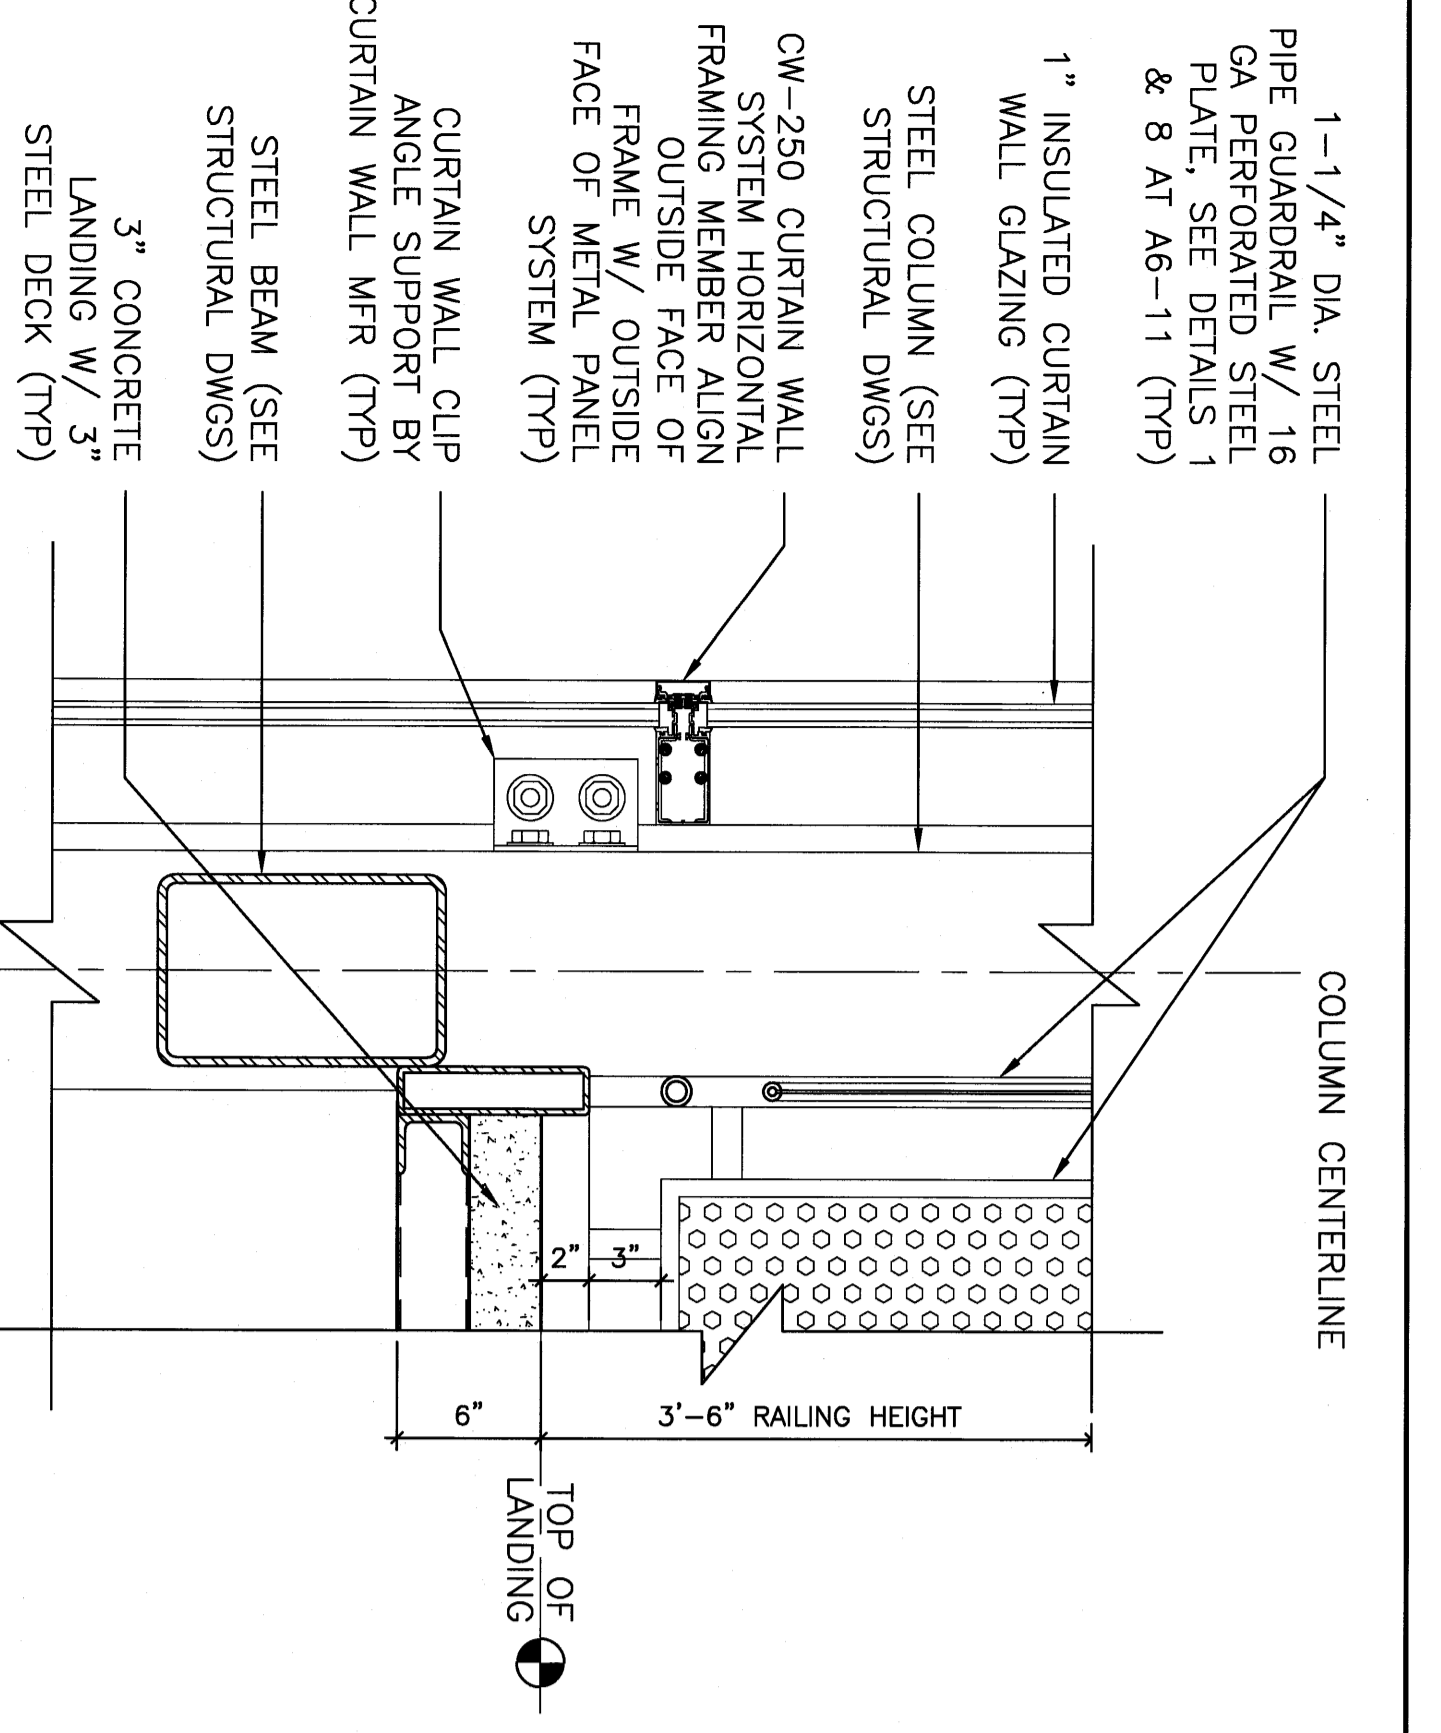


3 LANDING SECTION DETAIL
SCALE 1 1/2" = 1'-0"

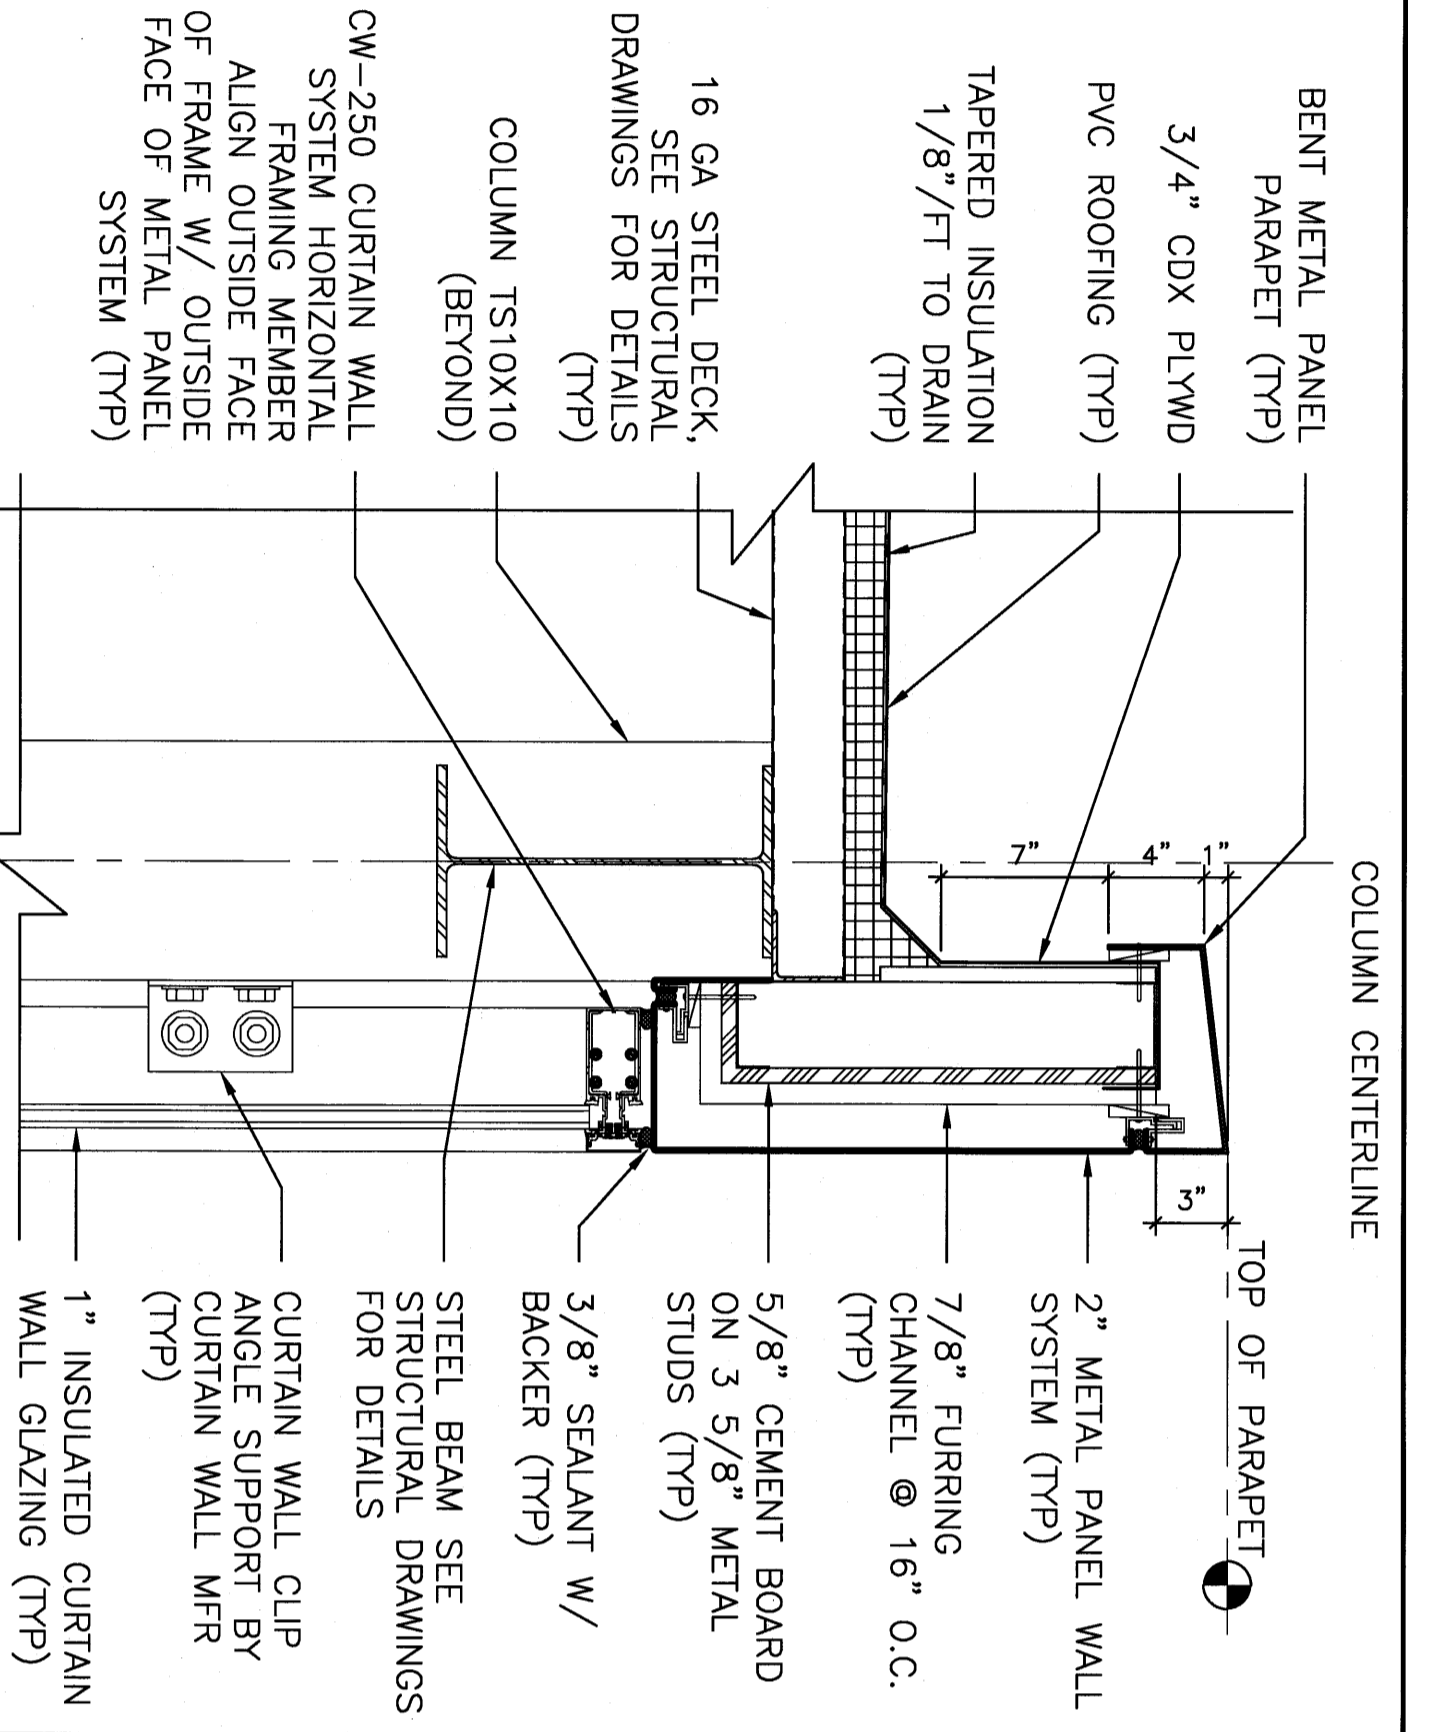

6 TYPICAL SECTION DETAIL
SCALE 1 1/2" = 1'-0"

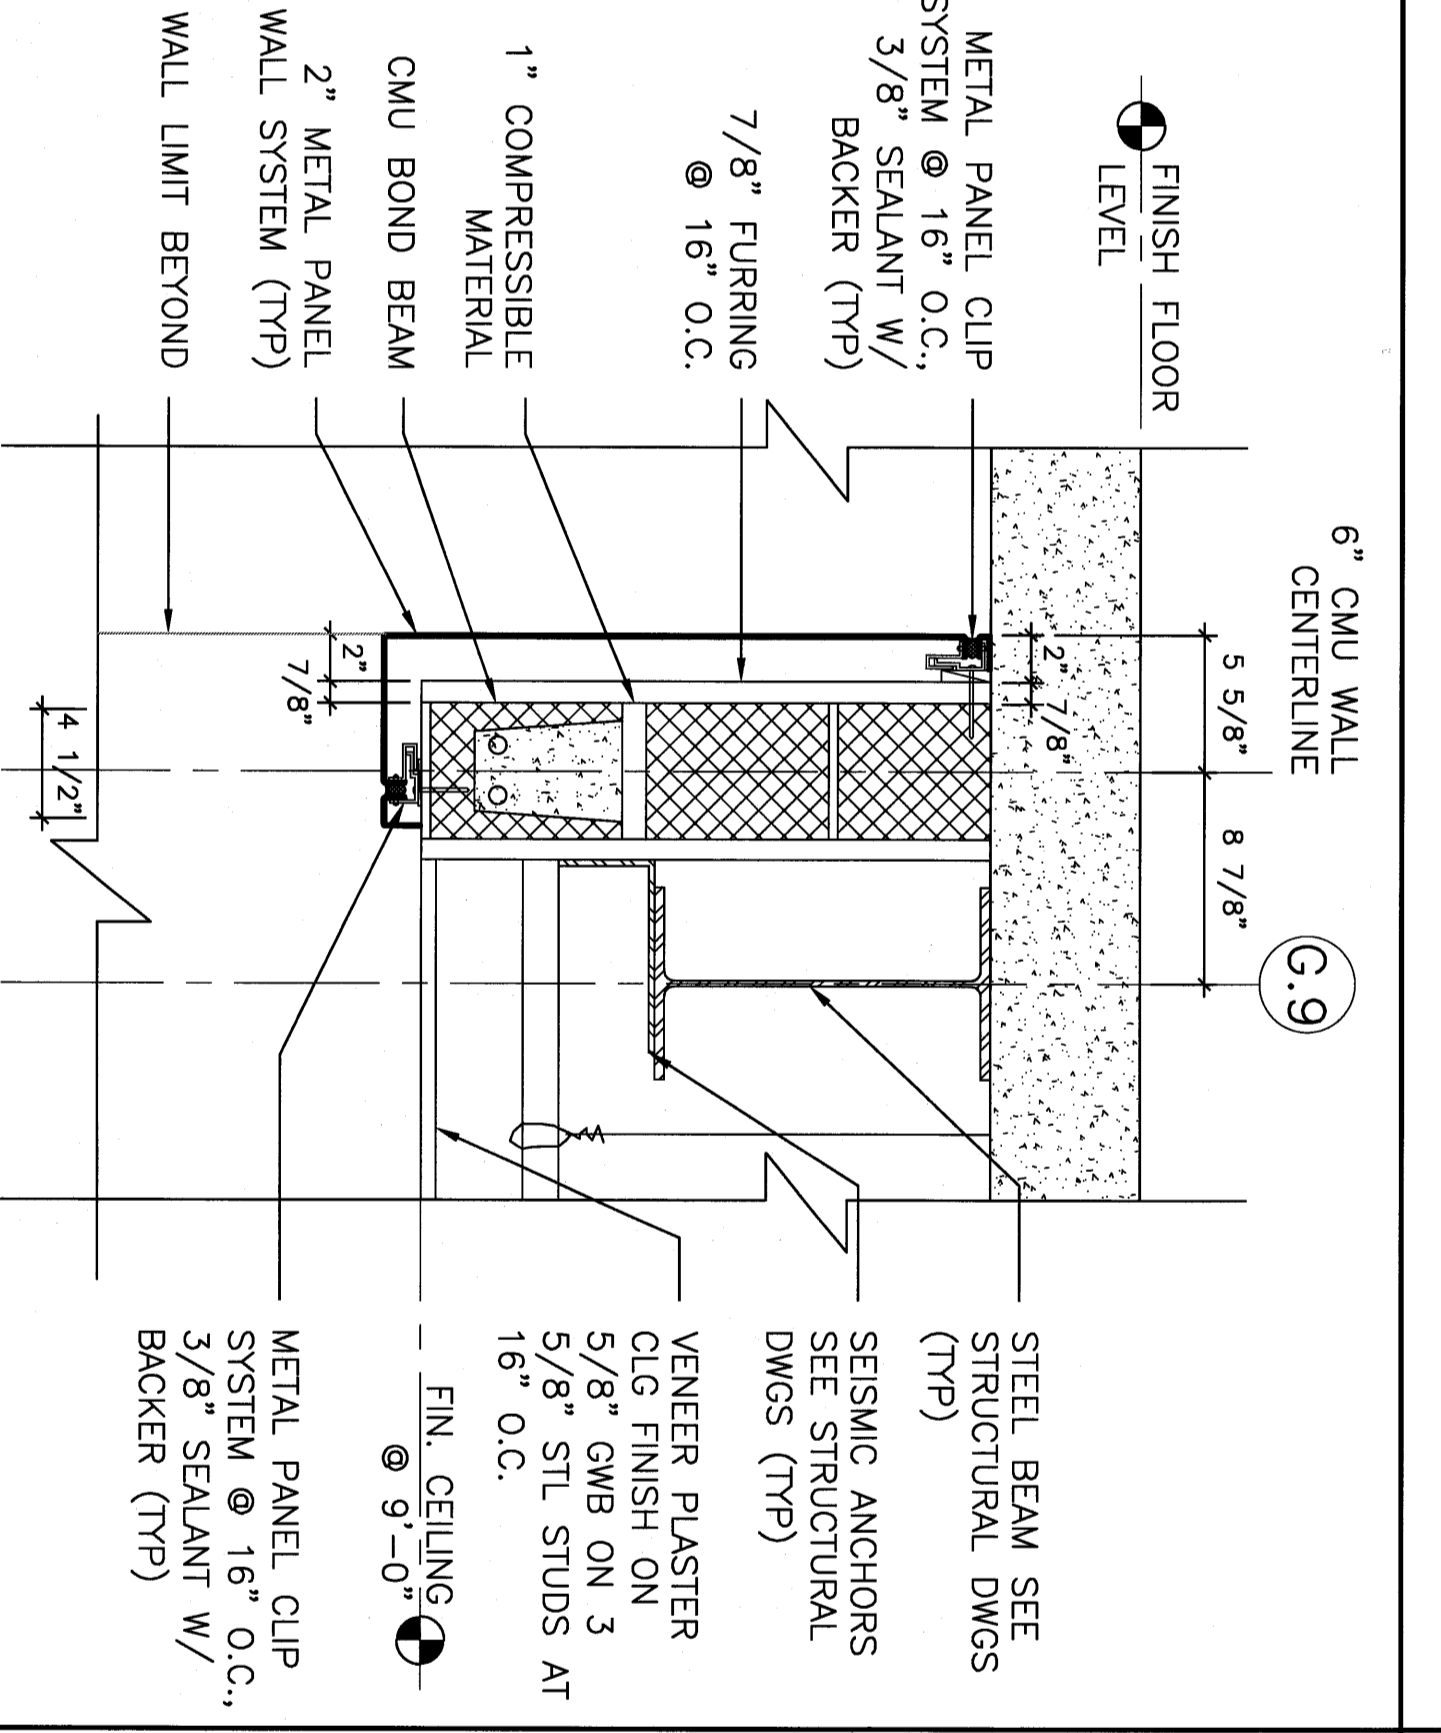


9 TYPICAL SECTION DETAIL
SCALE 1 1/2" = 1'-0"

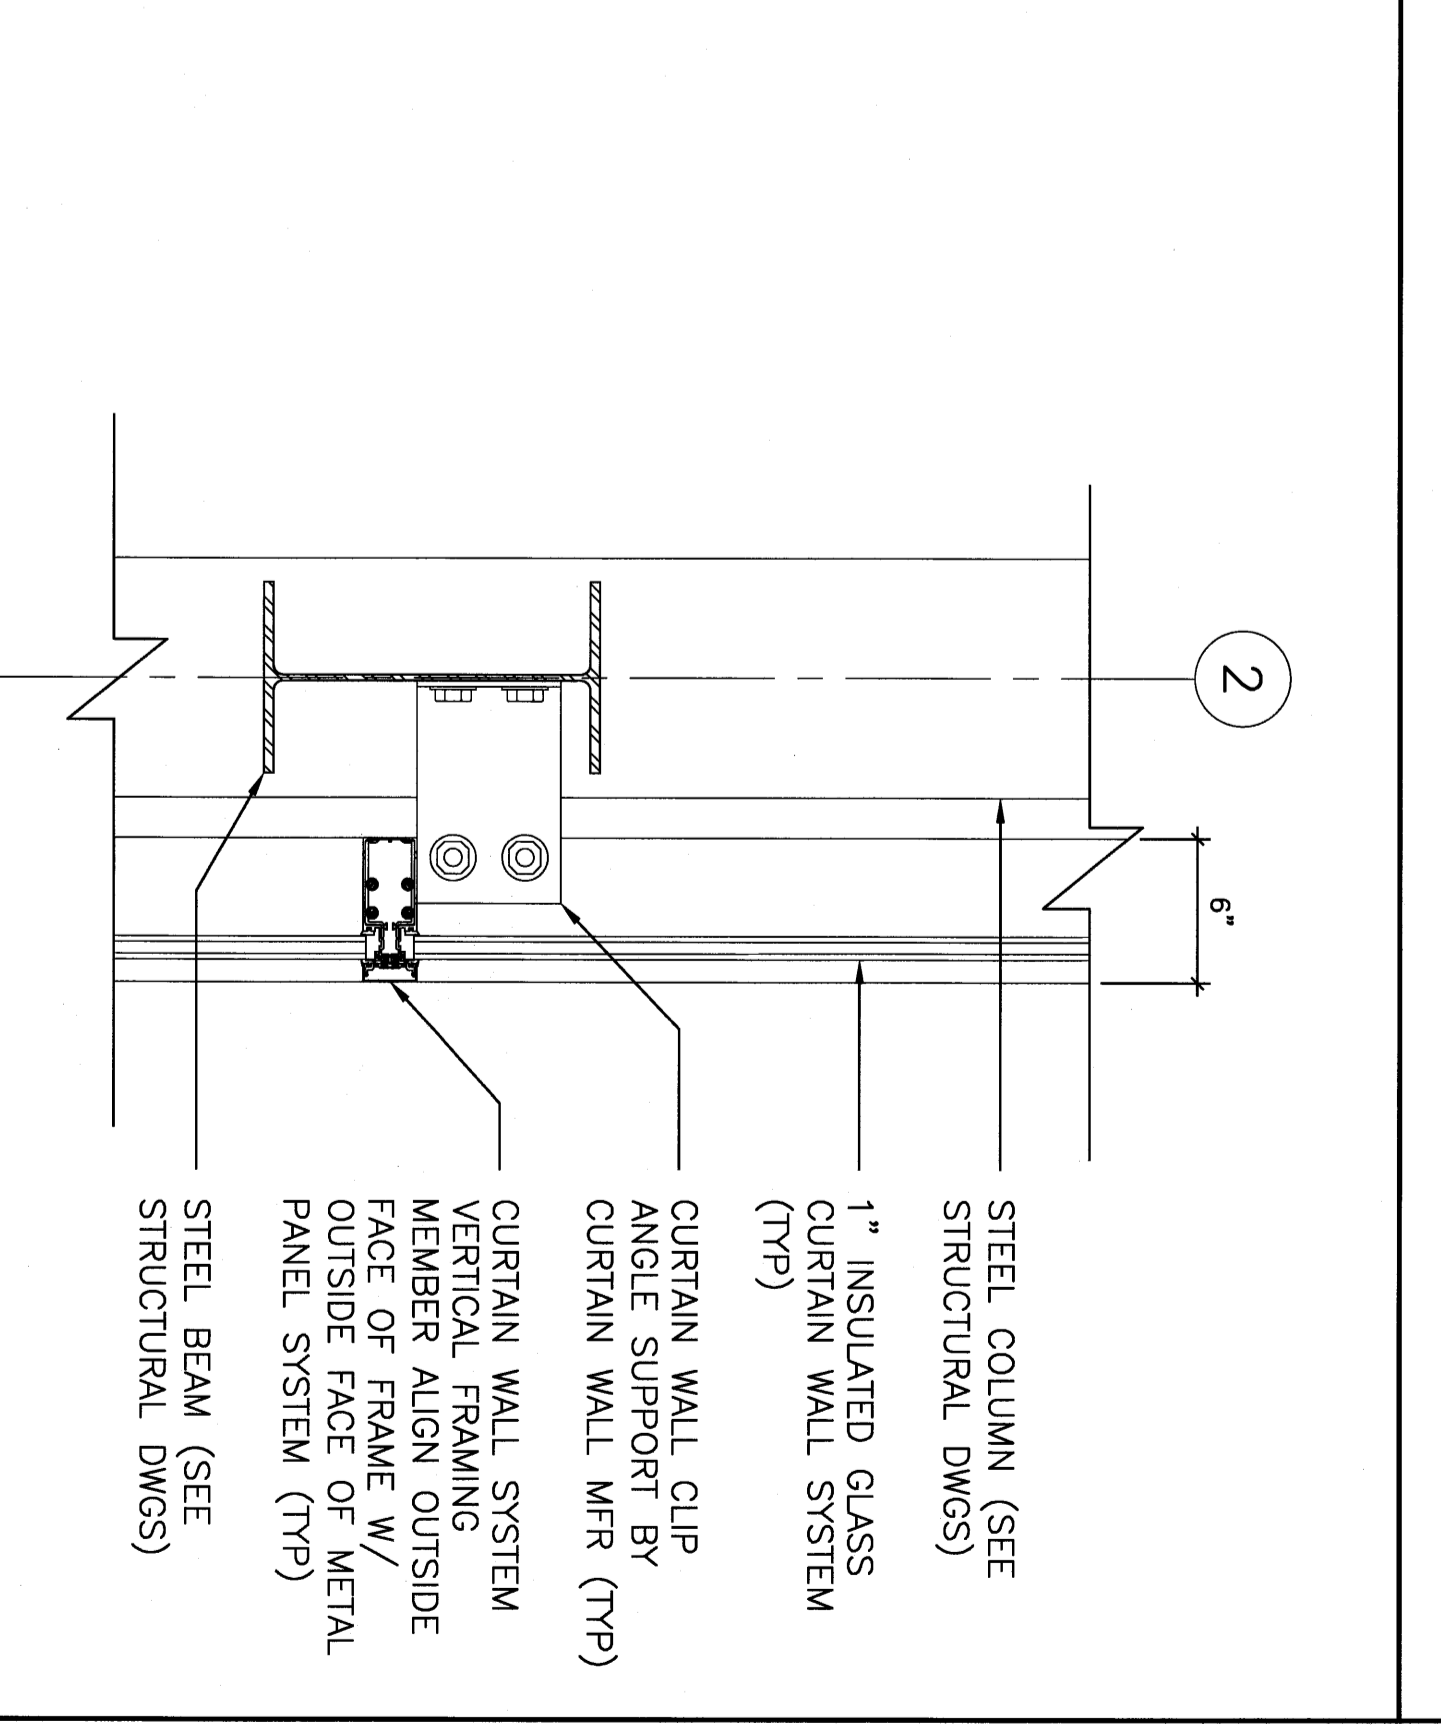

12 TYPICAL SECTION DETAIL
SCALE 1 1/2" = 1'-0"


If this sheet is less than 30"x42" in size, it has been reduced in graphic scales must be adjusted accordingly.

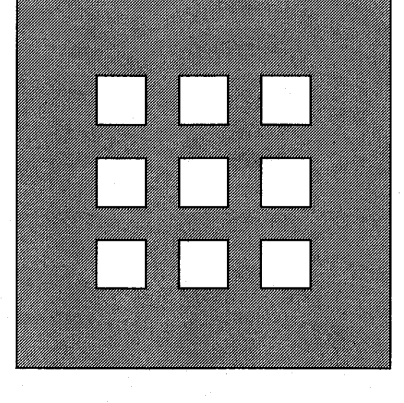

DOMENECH
HICKS &
KROCKMALNIC
ARCHITECTS
155 Massachusetts Ave.
Boston, MA 02115
617-267-6408
Fax 617-267-1980

CONFORMED SET
FOR FIELD USE

CITY OF PORTLAND
PORTLAND, MAINE
DEPARTMENT OF
WATERFRONT AND
TRANSPORTATION

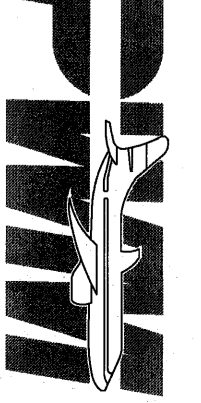

PORTLAND
INTERNATIONAL
JETPORT
PHASE II
PARKING GARAGE
1001 WESTBROOK ST.,
PORTLAND, MAINE

No.	Date	Revisions

DATE	BY	CHECKED BY	DATE
04-09	AKG	AKG	04-09
04-09	AKG	AKG	04-09
04-09	AKG	AKG	04-09
04-09	AKG	AKG	04-09

SCALE: 1 1/2" = 1'-0"

STAIR / ELEVATOR TOWER
SECTION DETAILS

VARIES

AG-9