

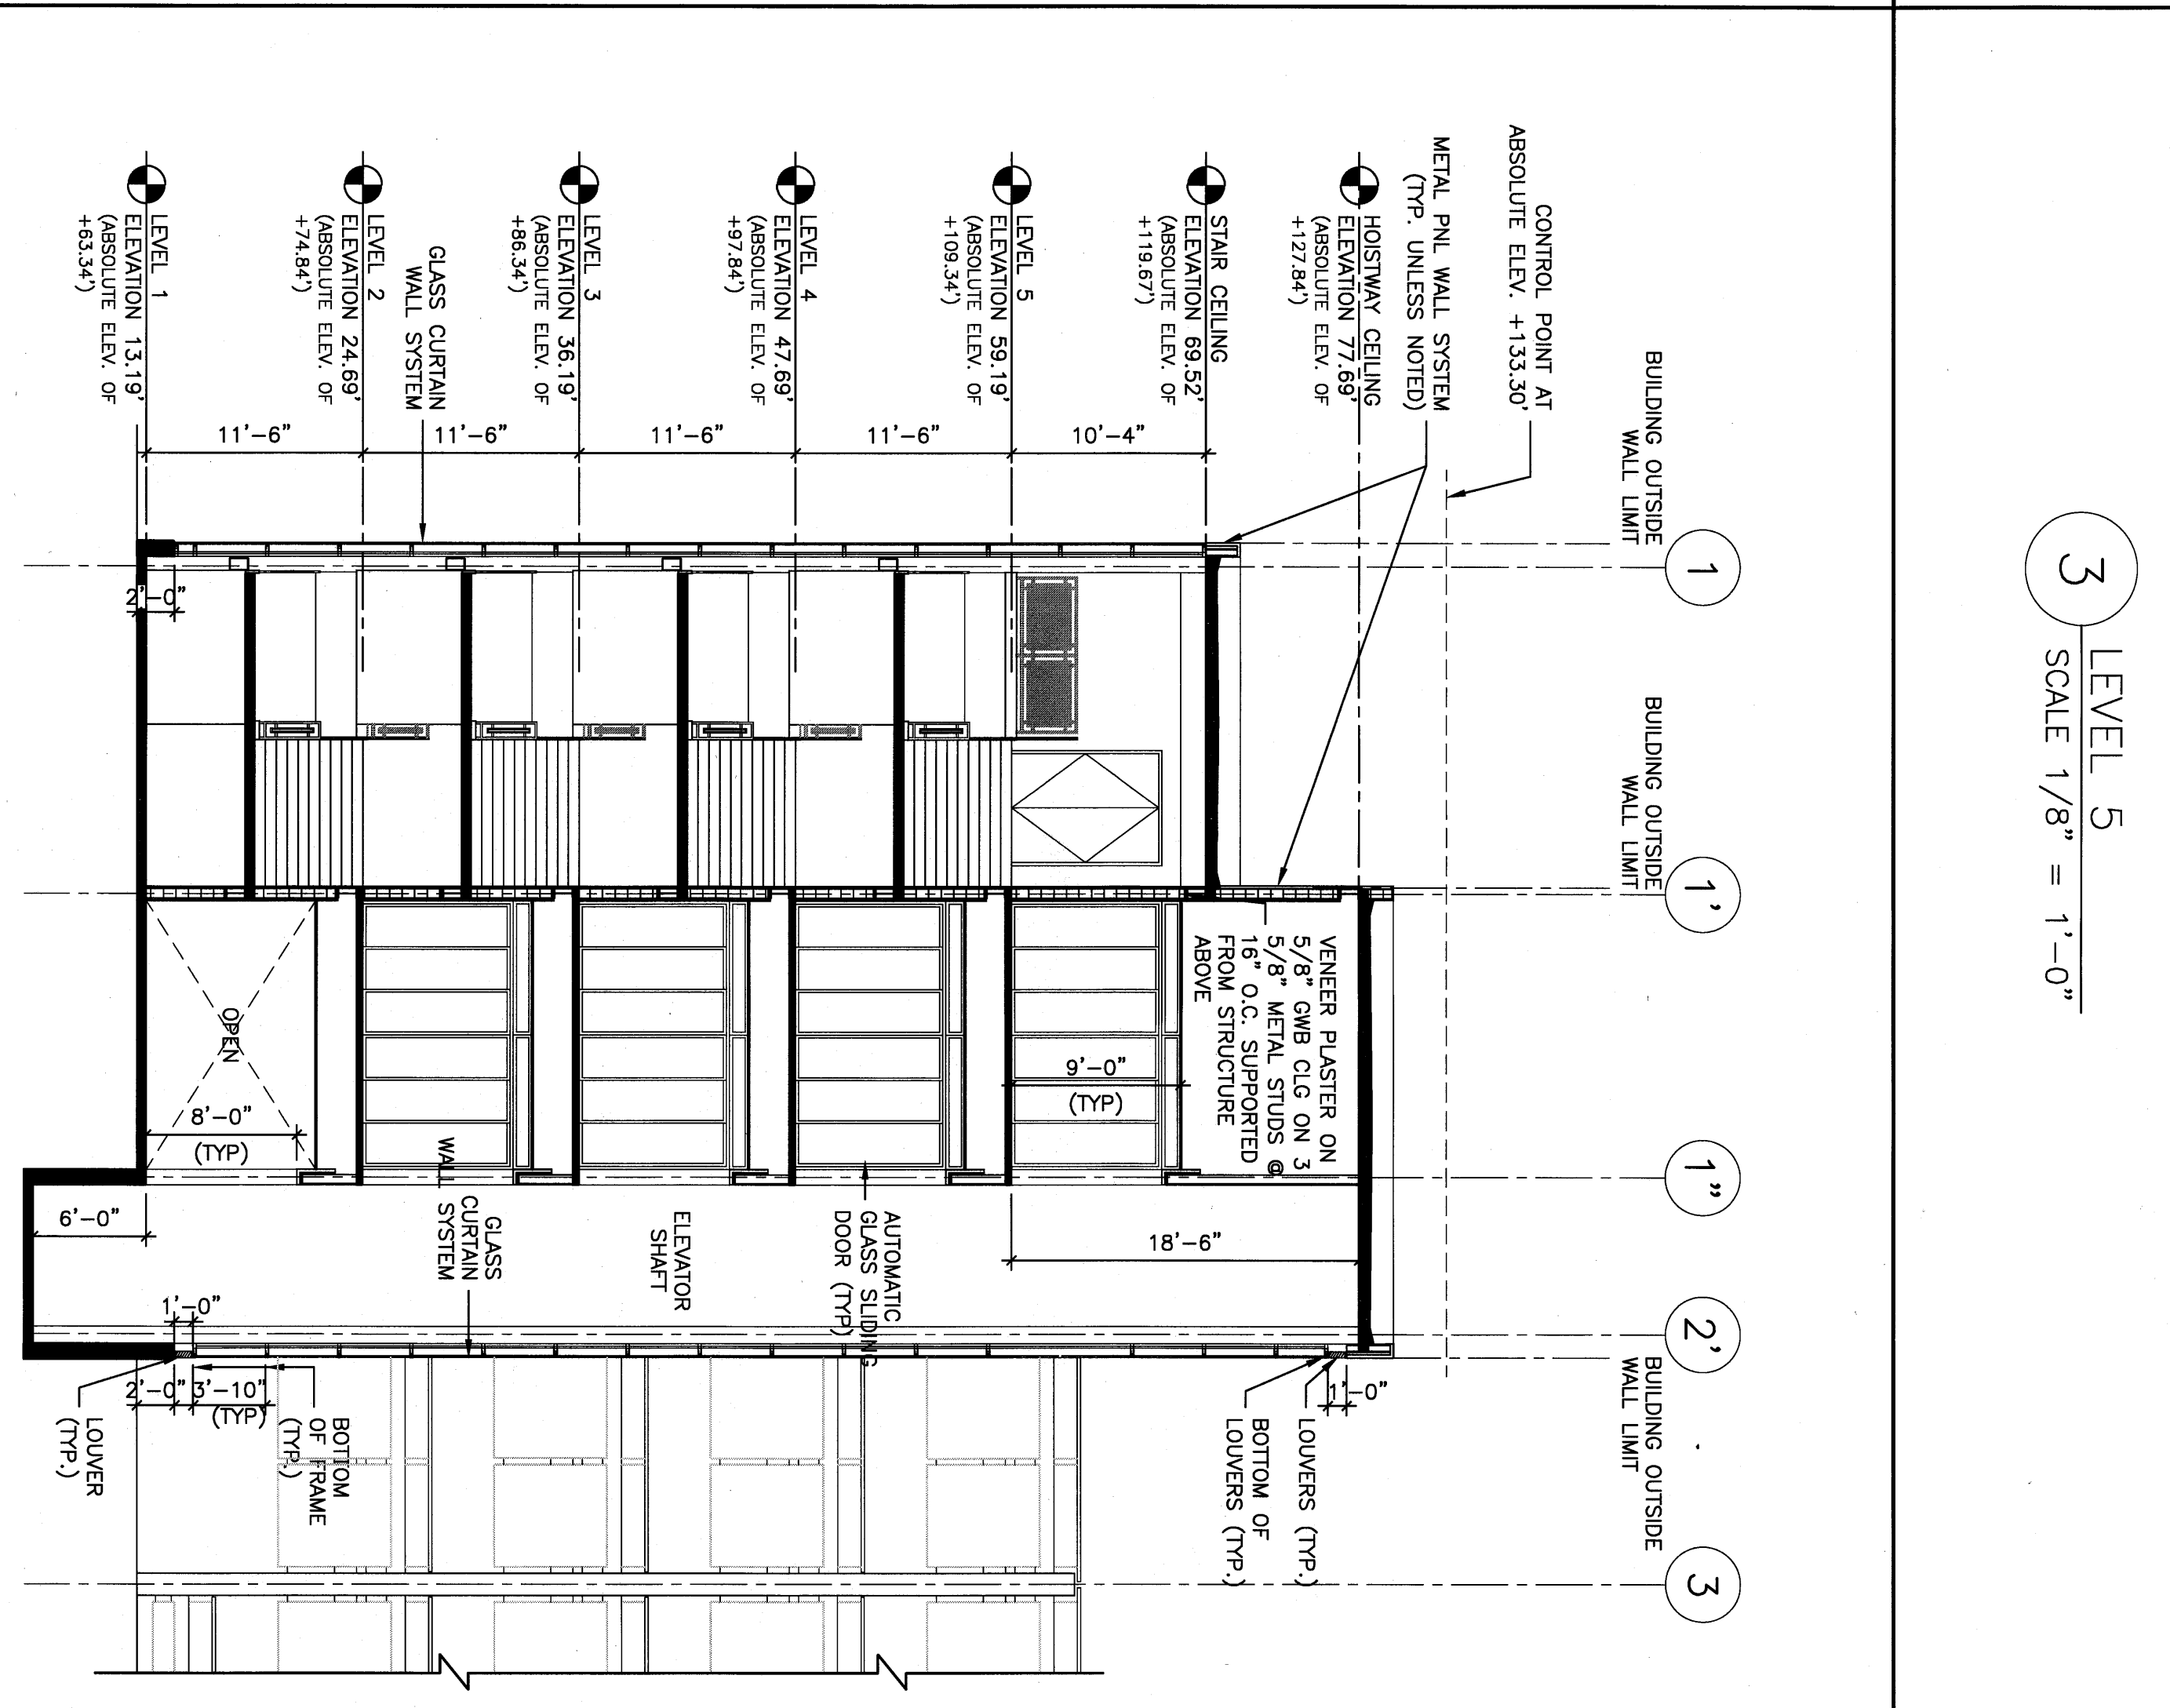
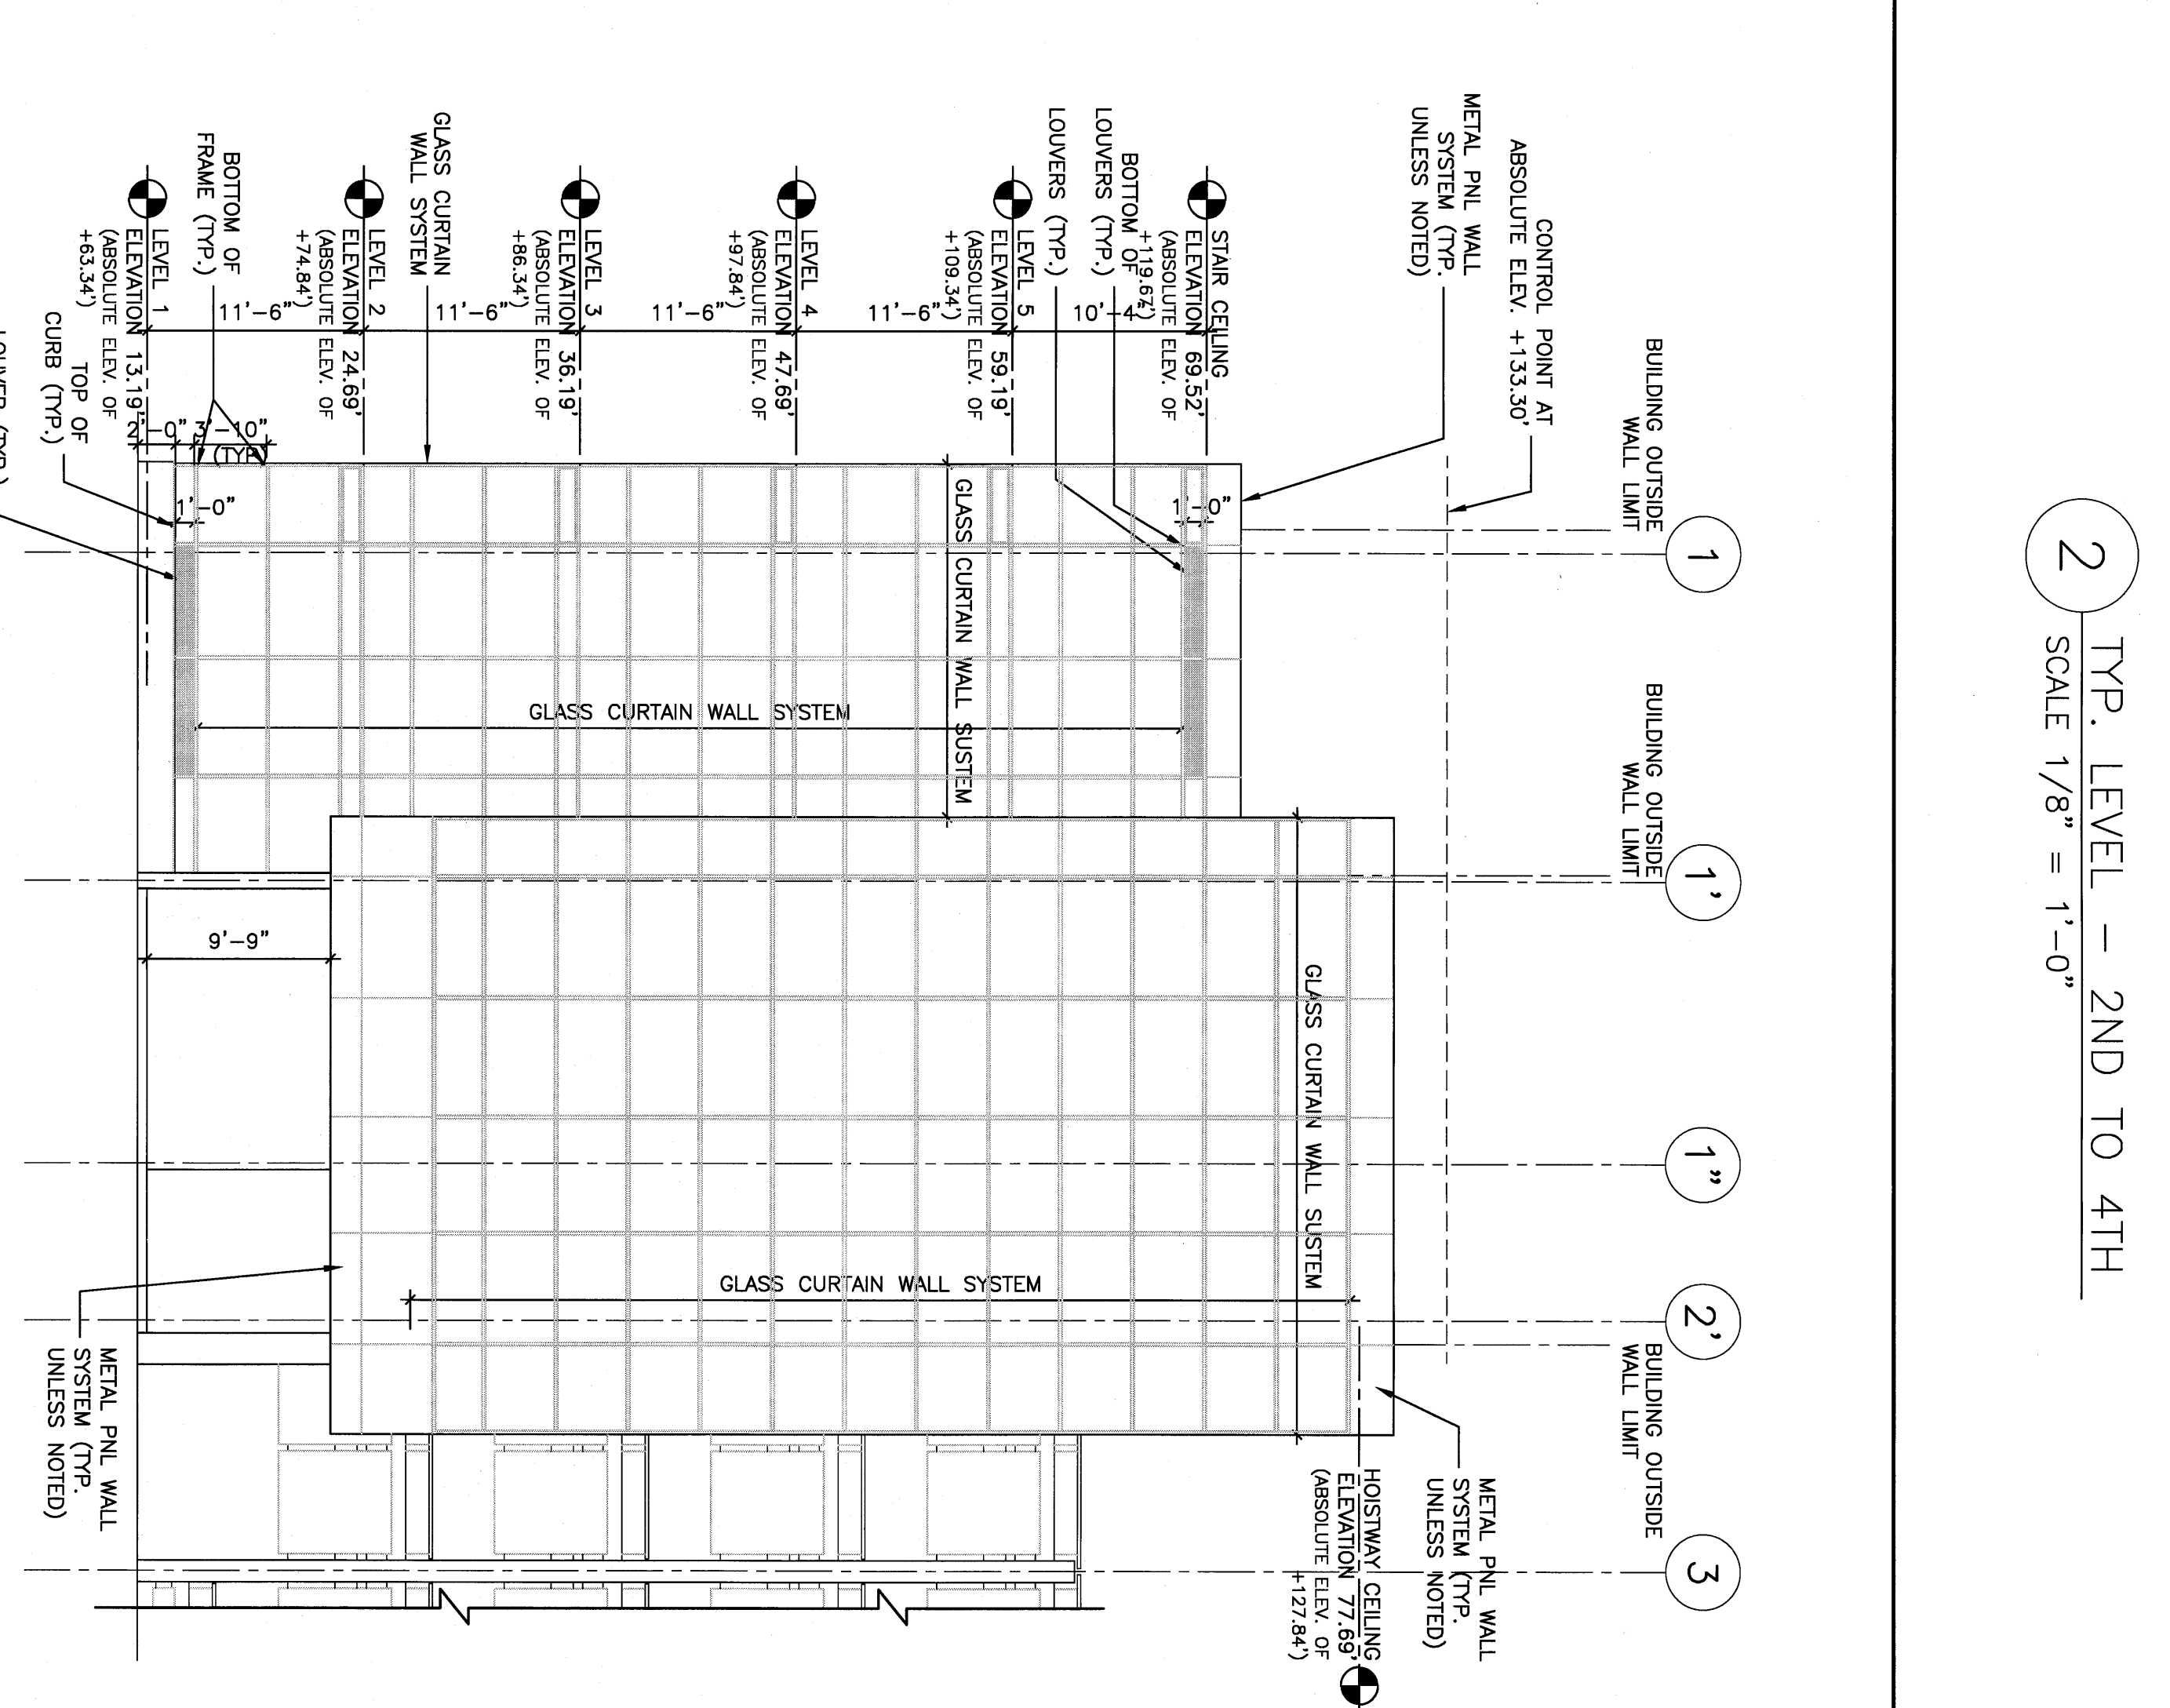
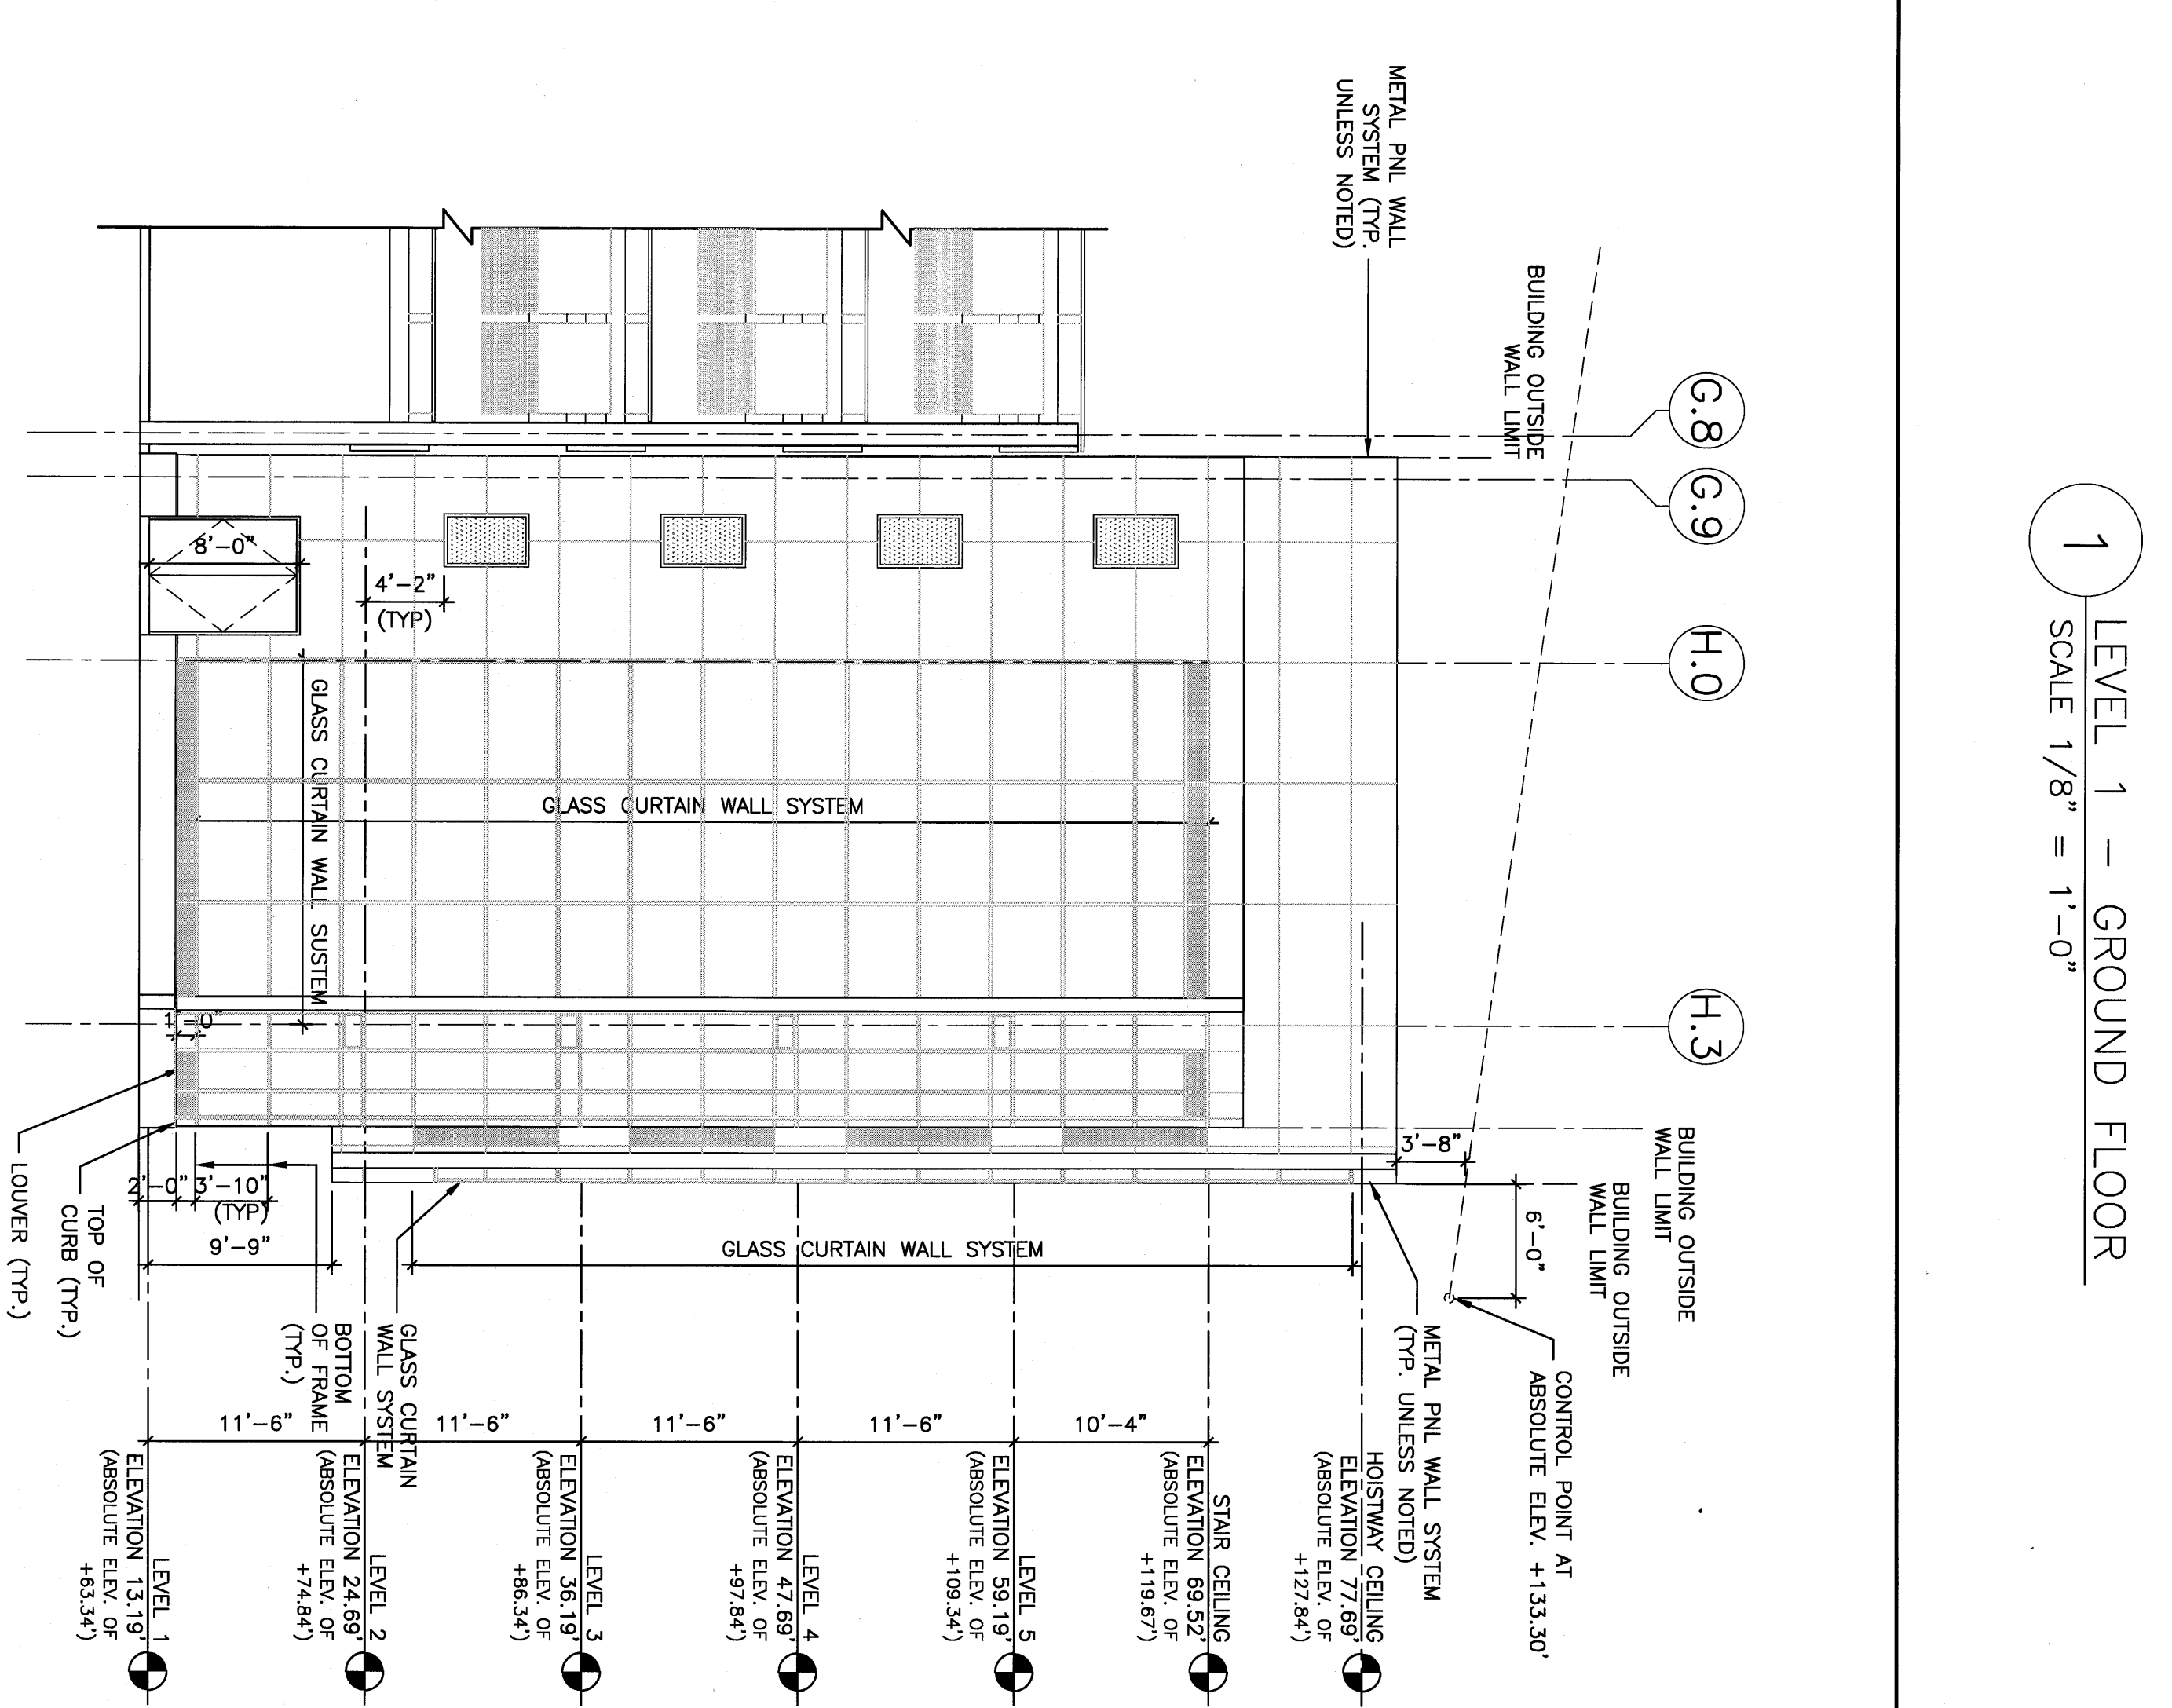
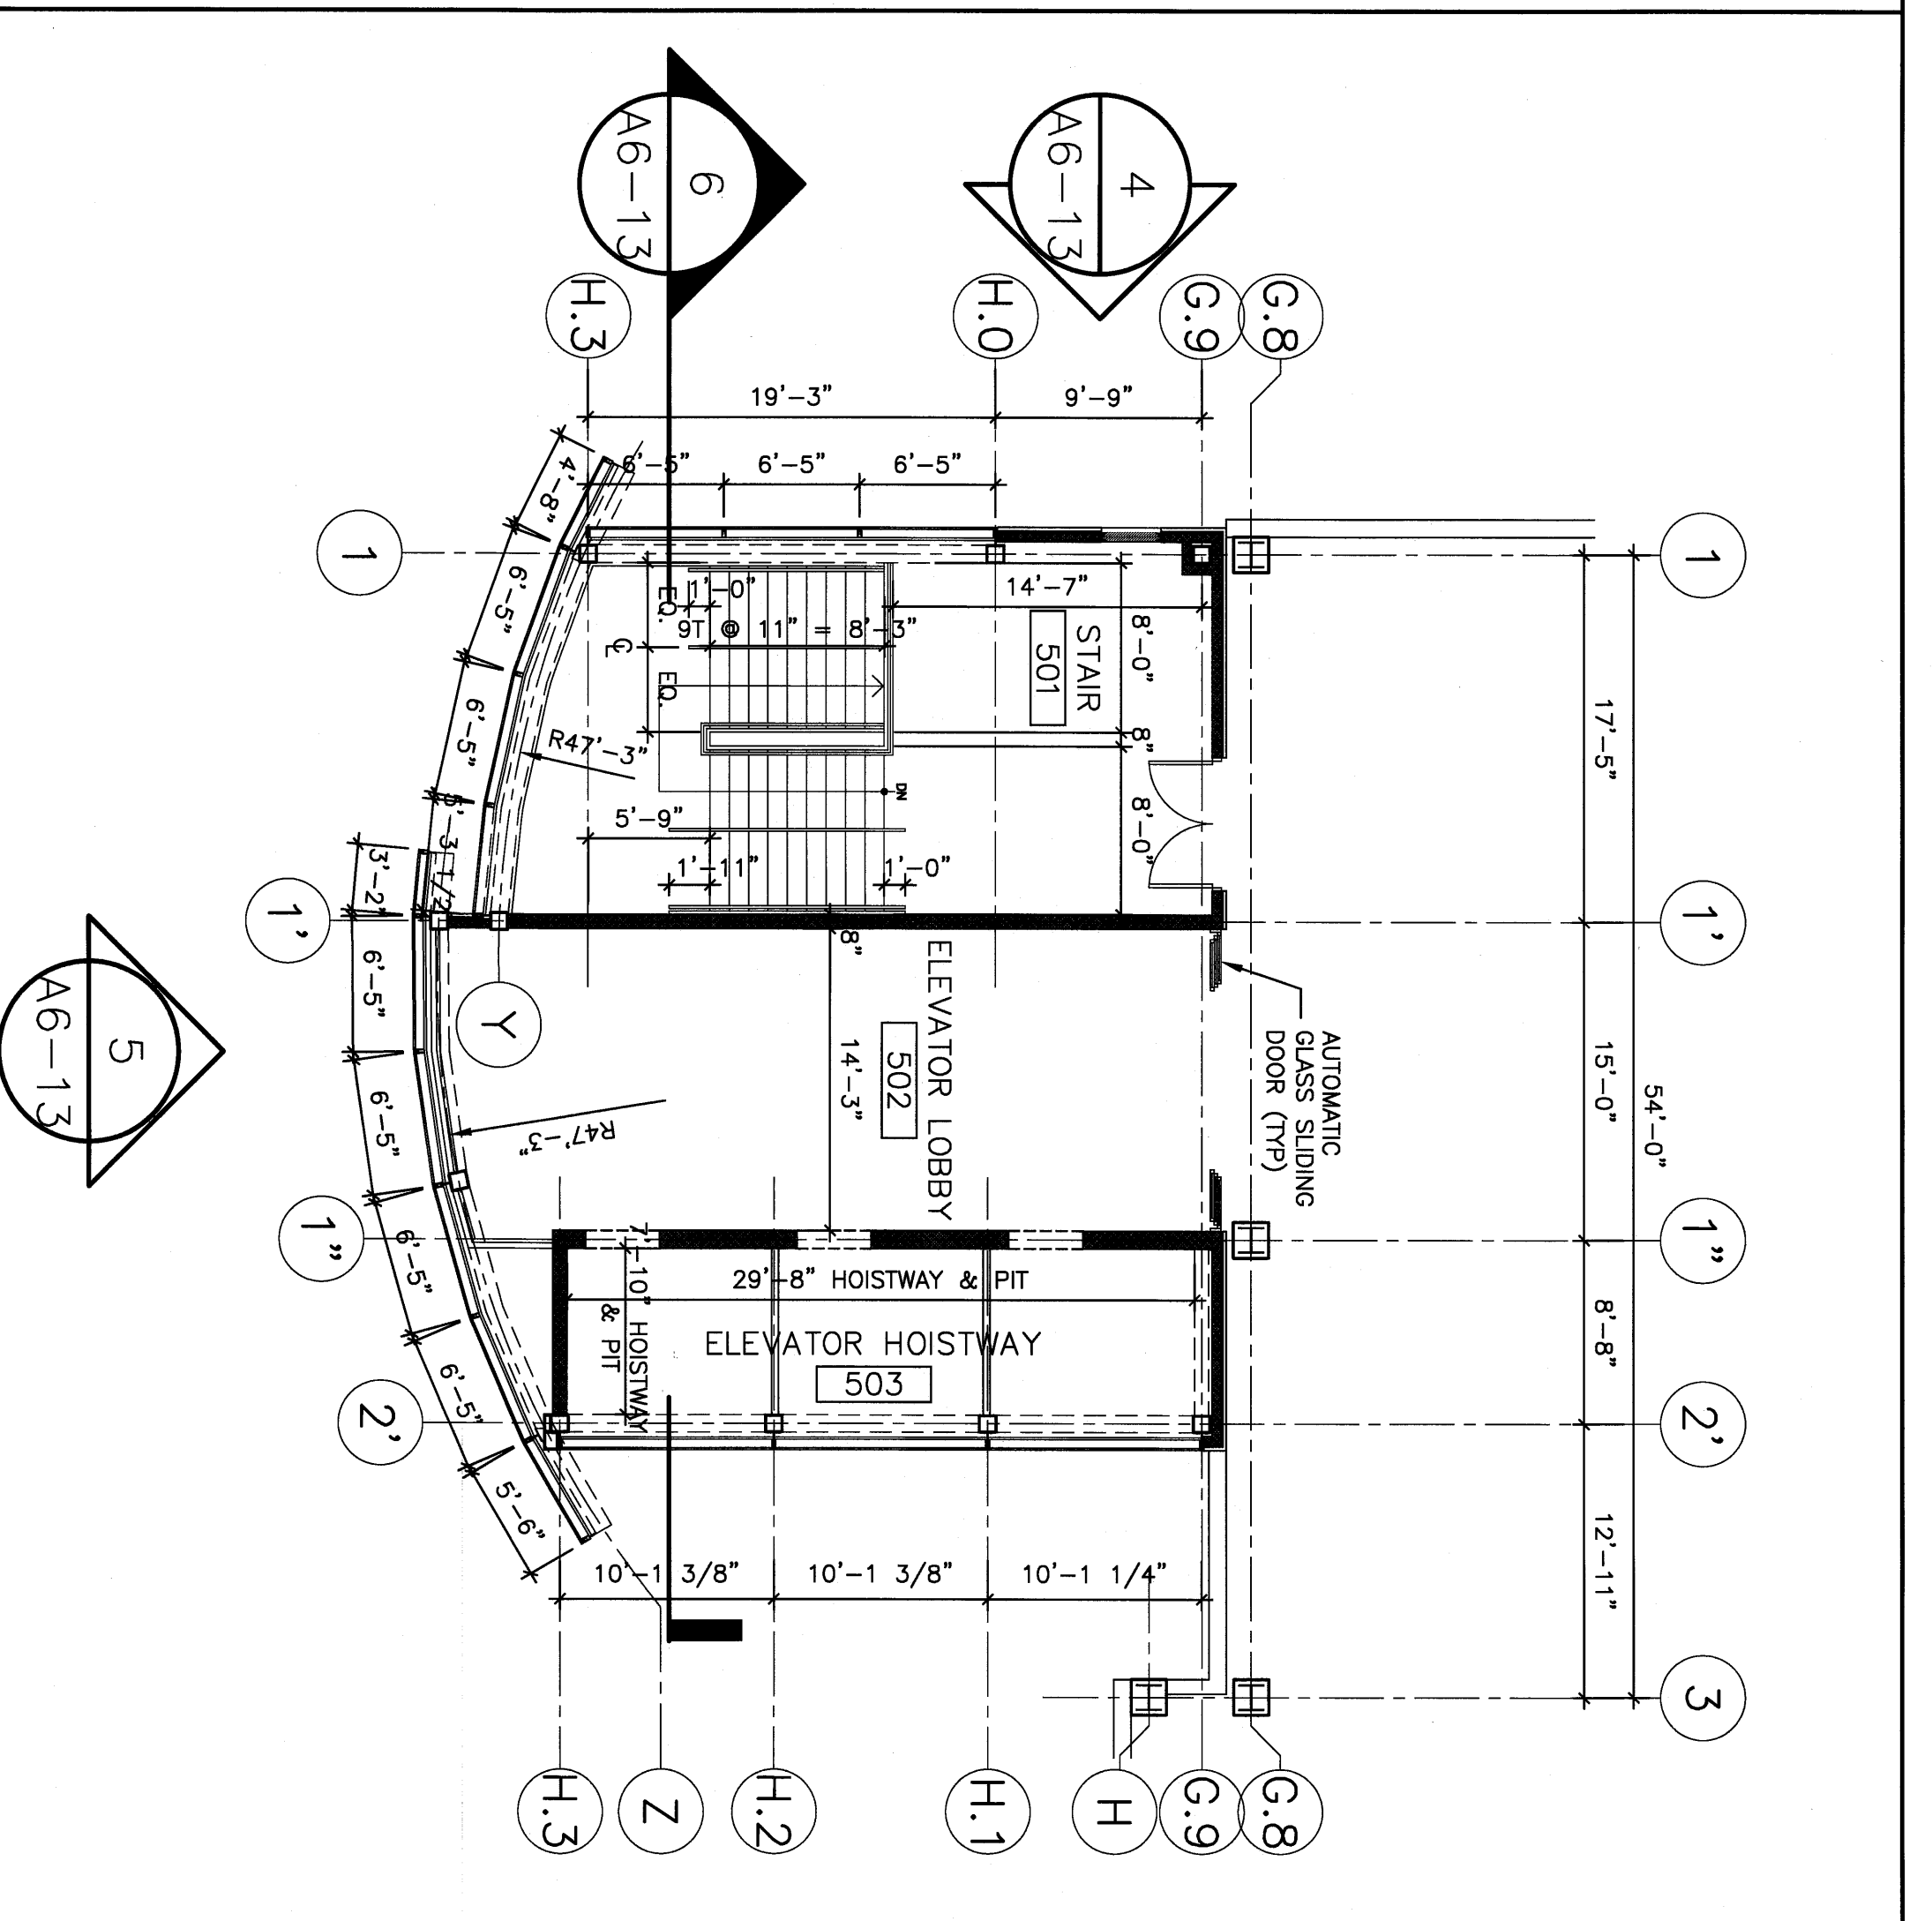
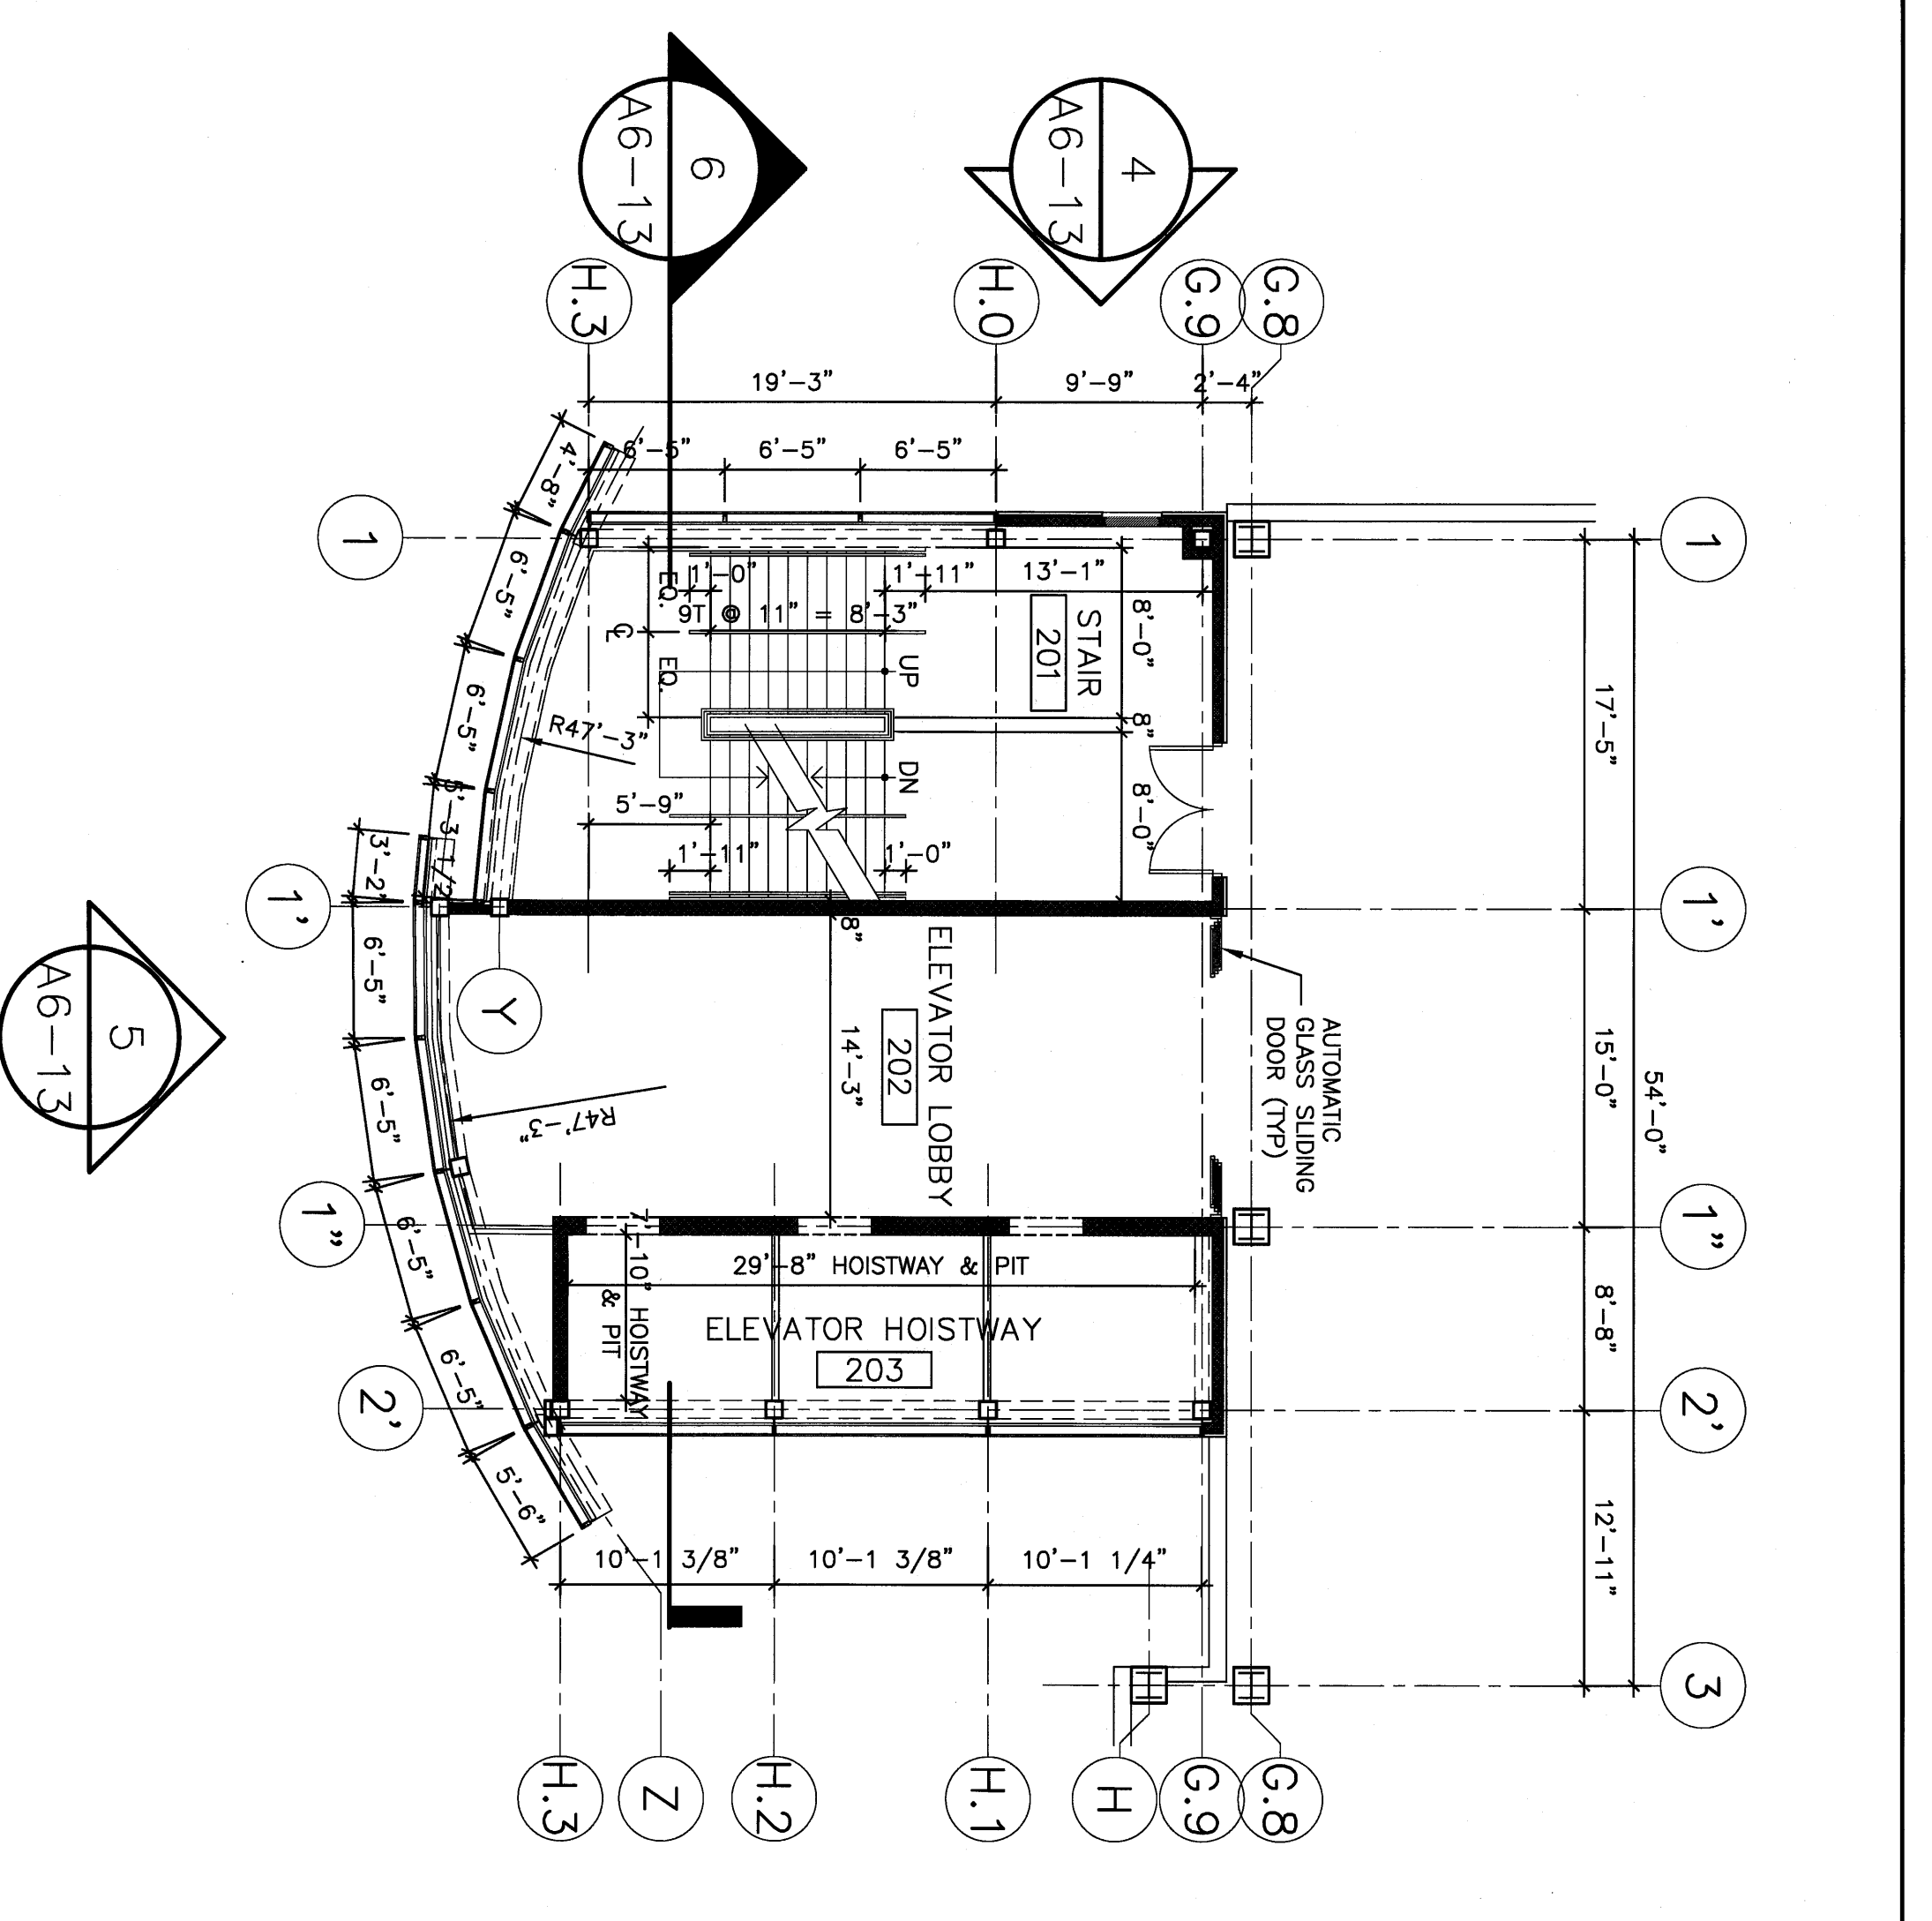


1/8"=1'-0" 0 10 20 30 40ft 1/8"=1'-0" 0 5 10 15 20ft 1/4"=1'-0" 0 2 4 6 8 10ft 1/2"=1'-0" 0 1 2 3 4 5ft 3/4"=1'-0" 0 1 2 3ft 1"=1'-0" 0 1 2 3ft 1 1/2"=1'-0" 0 2ft 3"=1'-0" 0 1ft

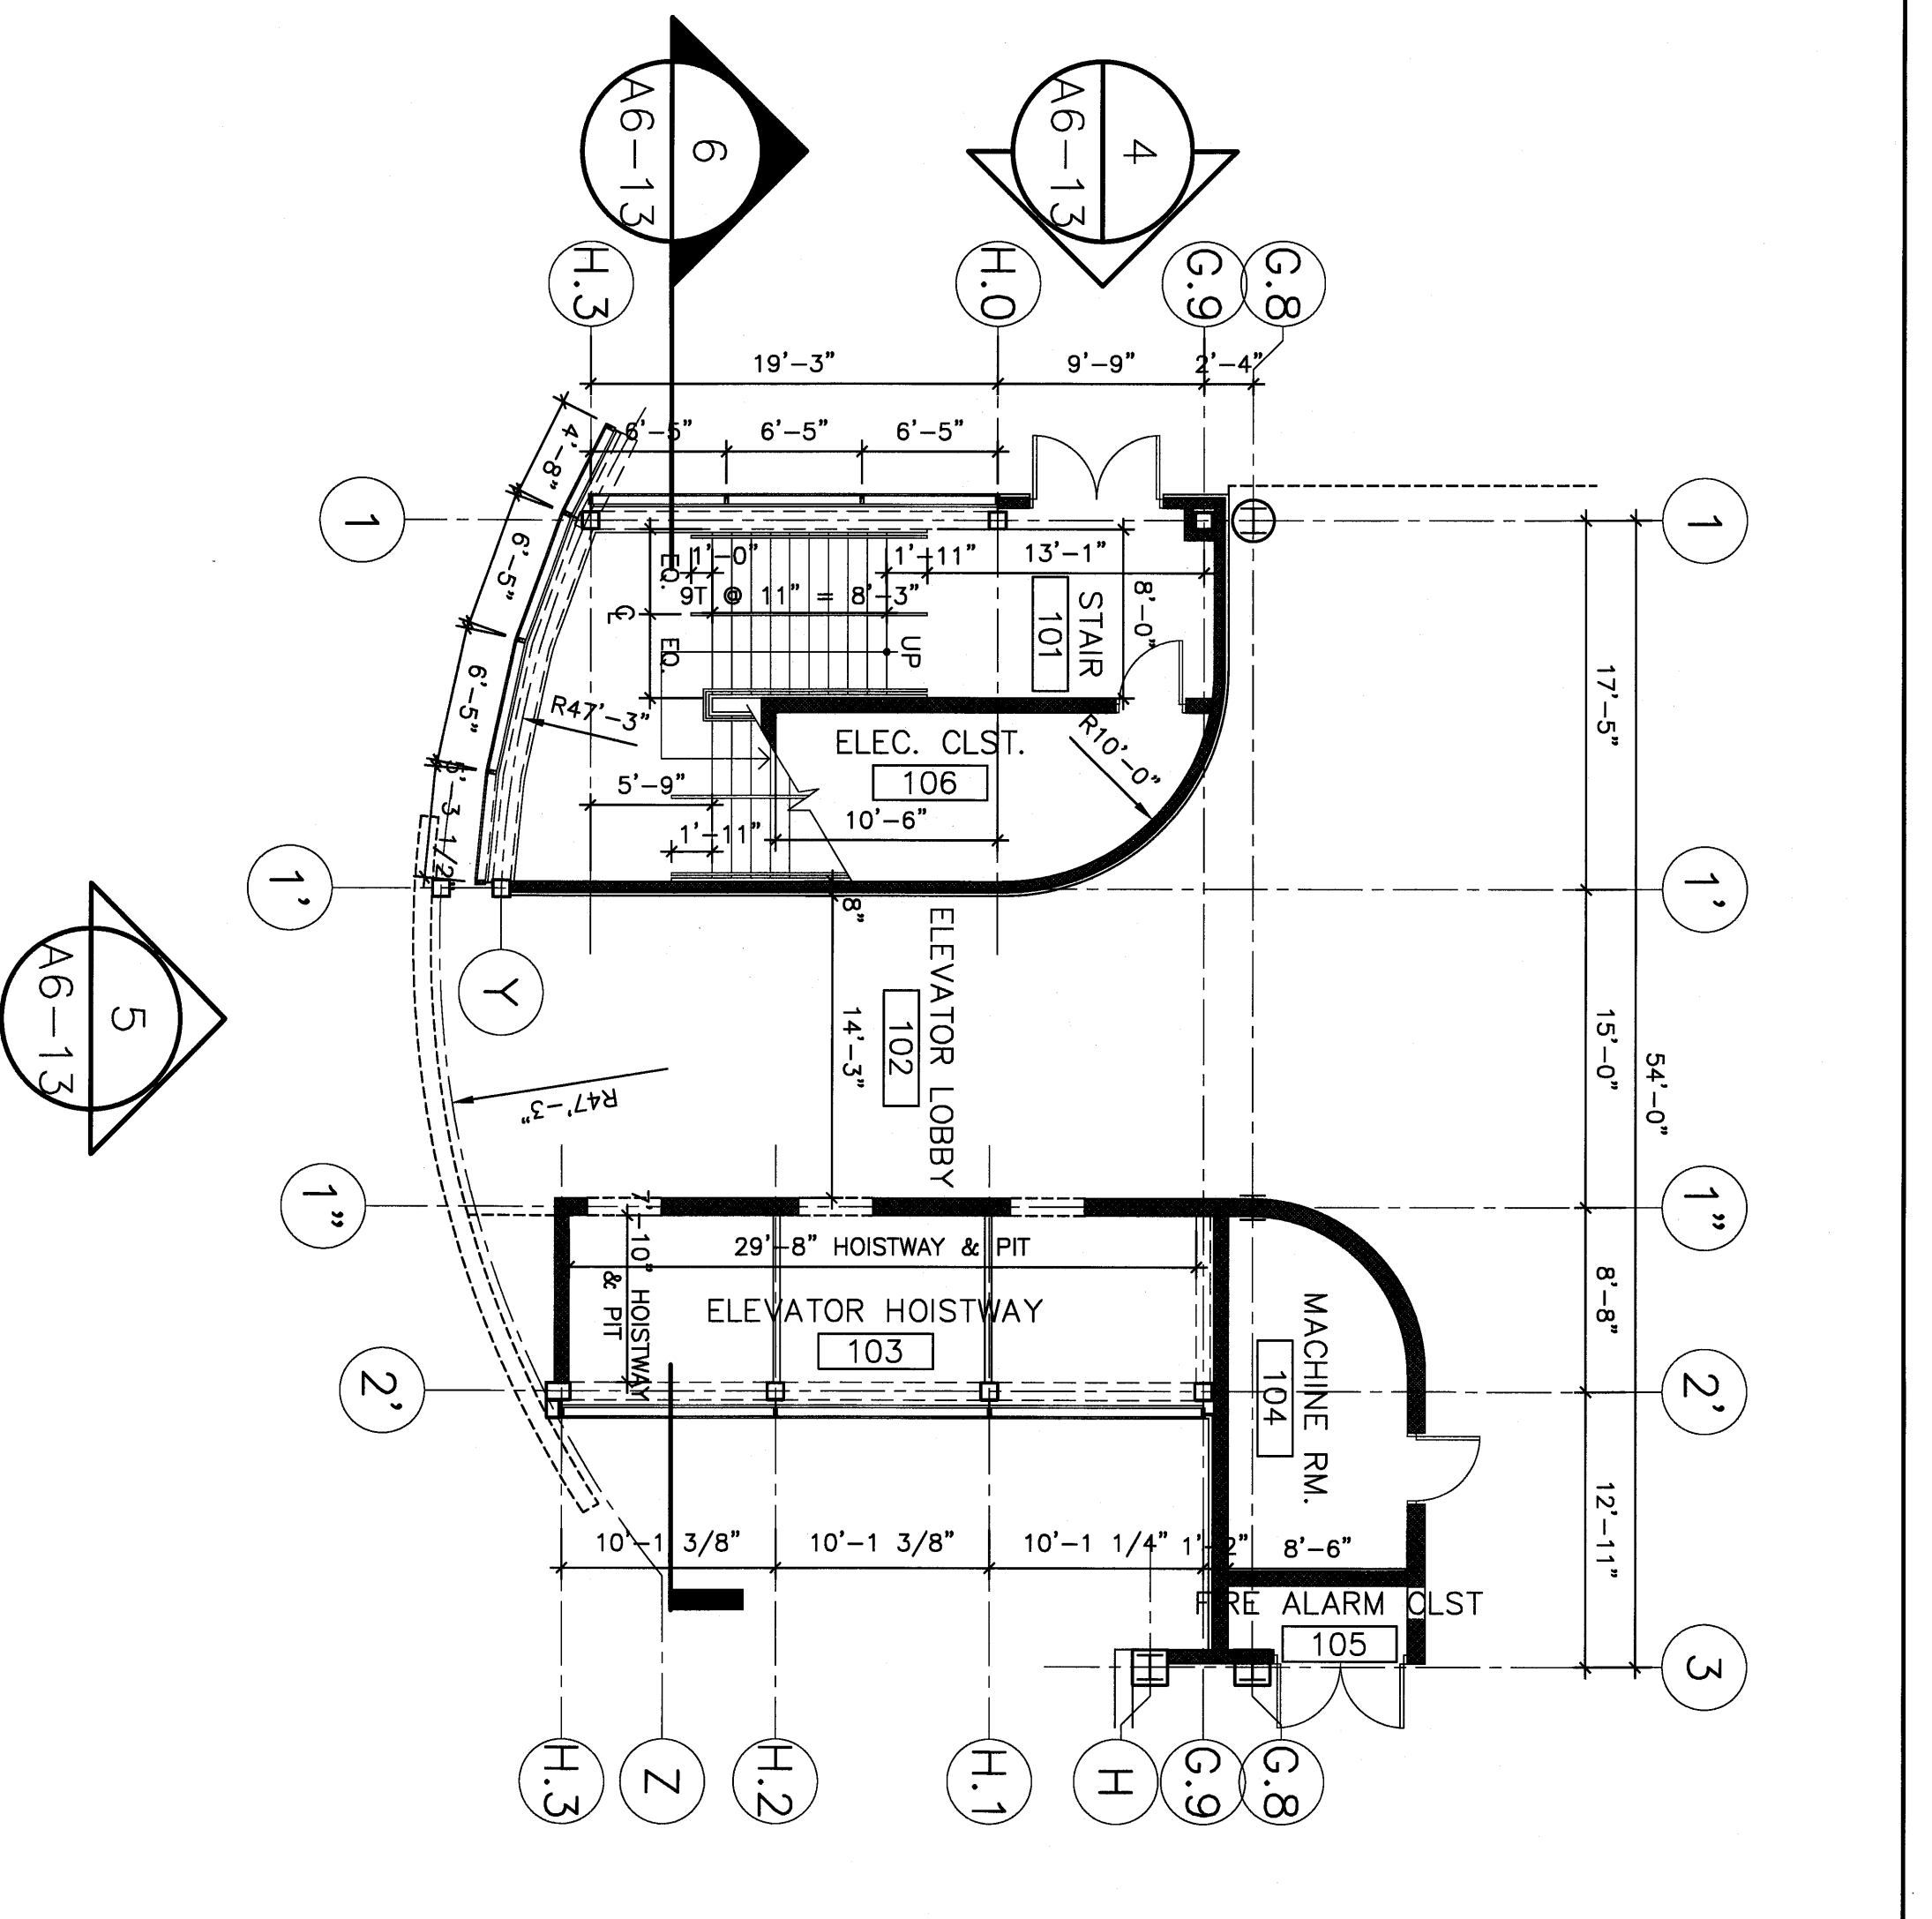

If this sheet is less than 30"x42" in size, it has been reduced. Graphic scales must be adjusted accordingly.

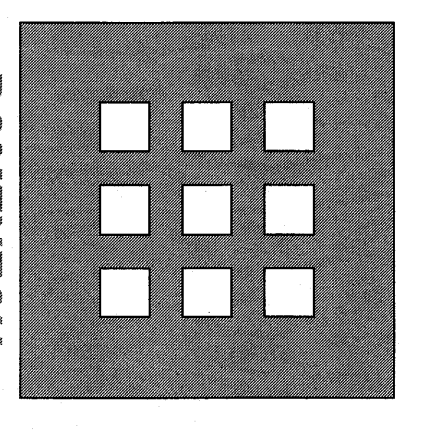

155 Massachusetts Ave.
Boston, MA 02115
617-267-6408
Fax 617-267-1990



PORTLAND INTERNATIONAL JETPORT
PHASE II
PARKING GARAGE
1001 WESTBROOK ST.,
PORTLAND, MAINE

CONFORMED SET FOR FIELD USE

CITY OF PORTLAND
PORTLAND, MAINE
DEPARTMENT OF WATERFRONT AND TRANSPORTATION

No.	Date	Revision

TITLE
WEST STAIR & ELEVATOR TOWER ALTERNATE 1

Scale: 1/8" = 1'-0"

Drawn By	Checked By
Design No.	Drawing No.
Job No. 2908	
Date: 2/20/06	

2016 Name: AG-13
2016 Title: Architect
2016 Date: 2/20/06

AG-13