

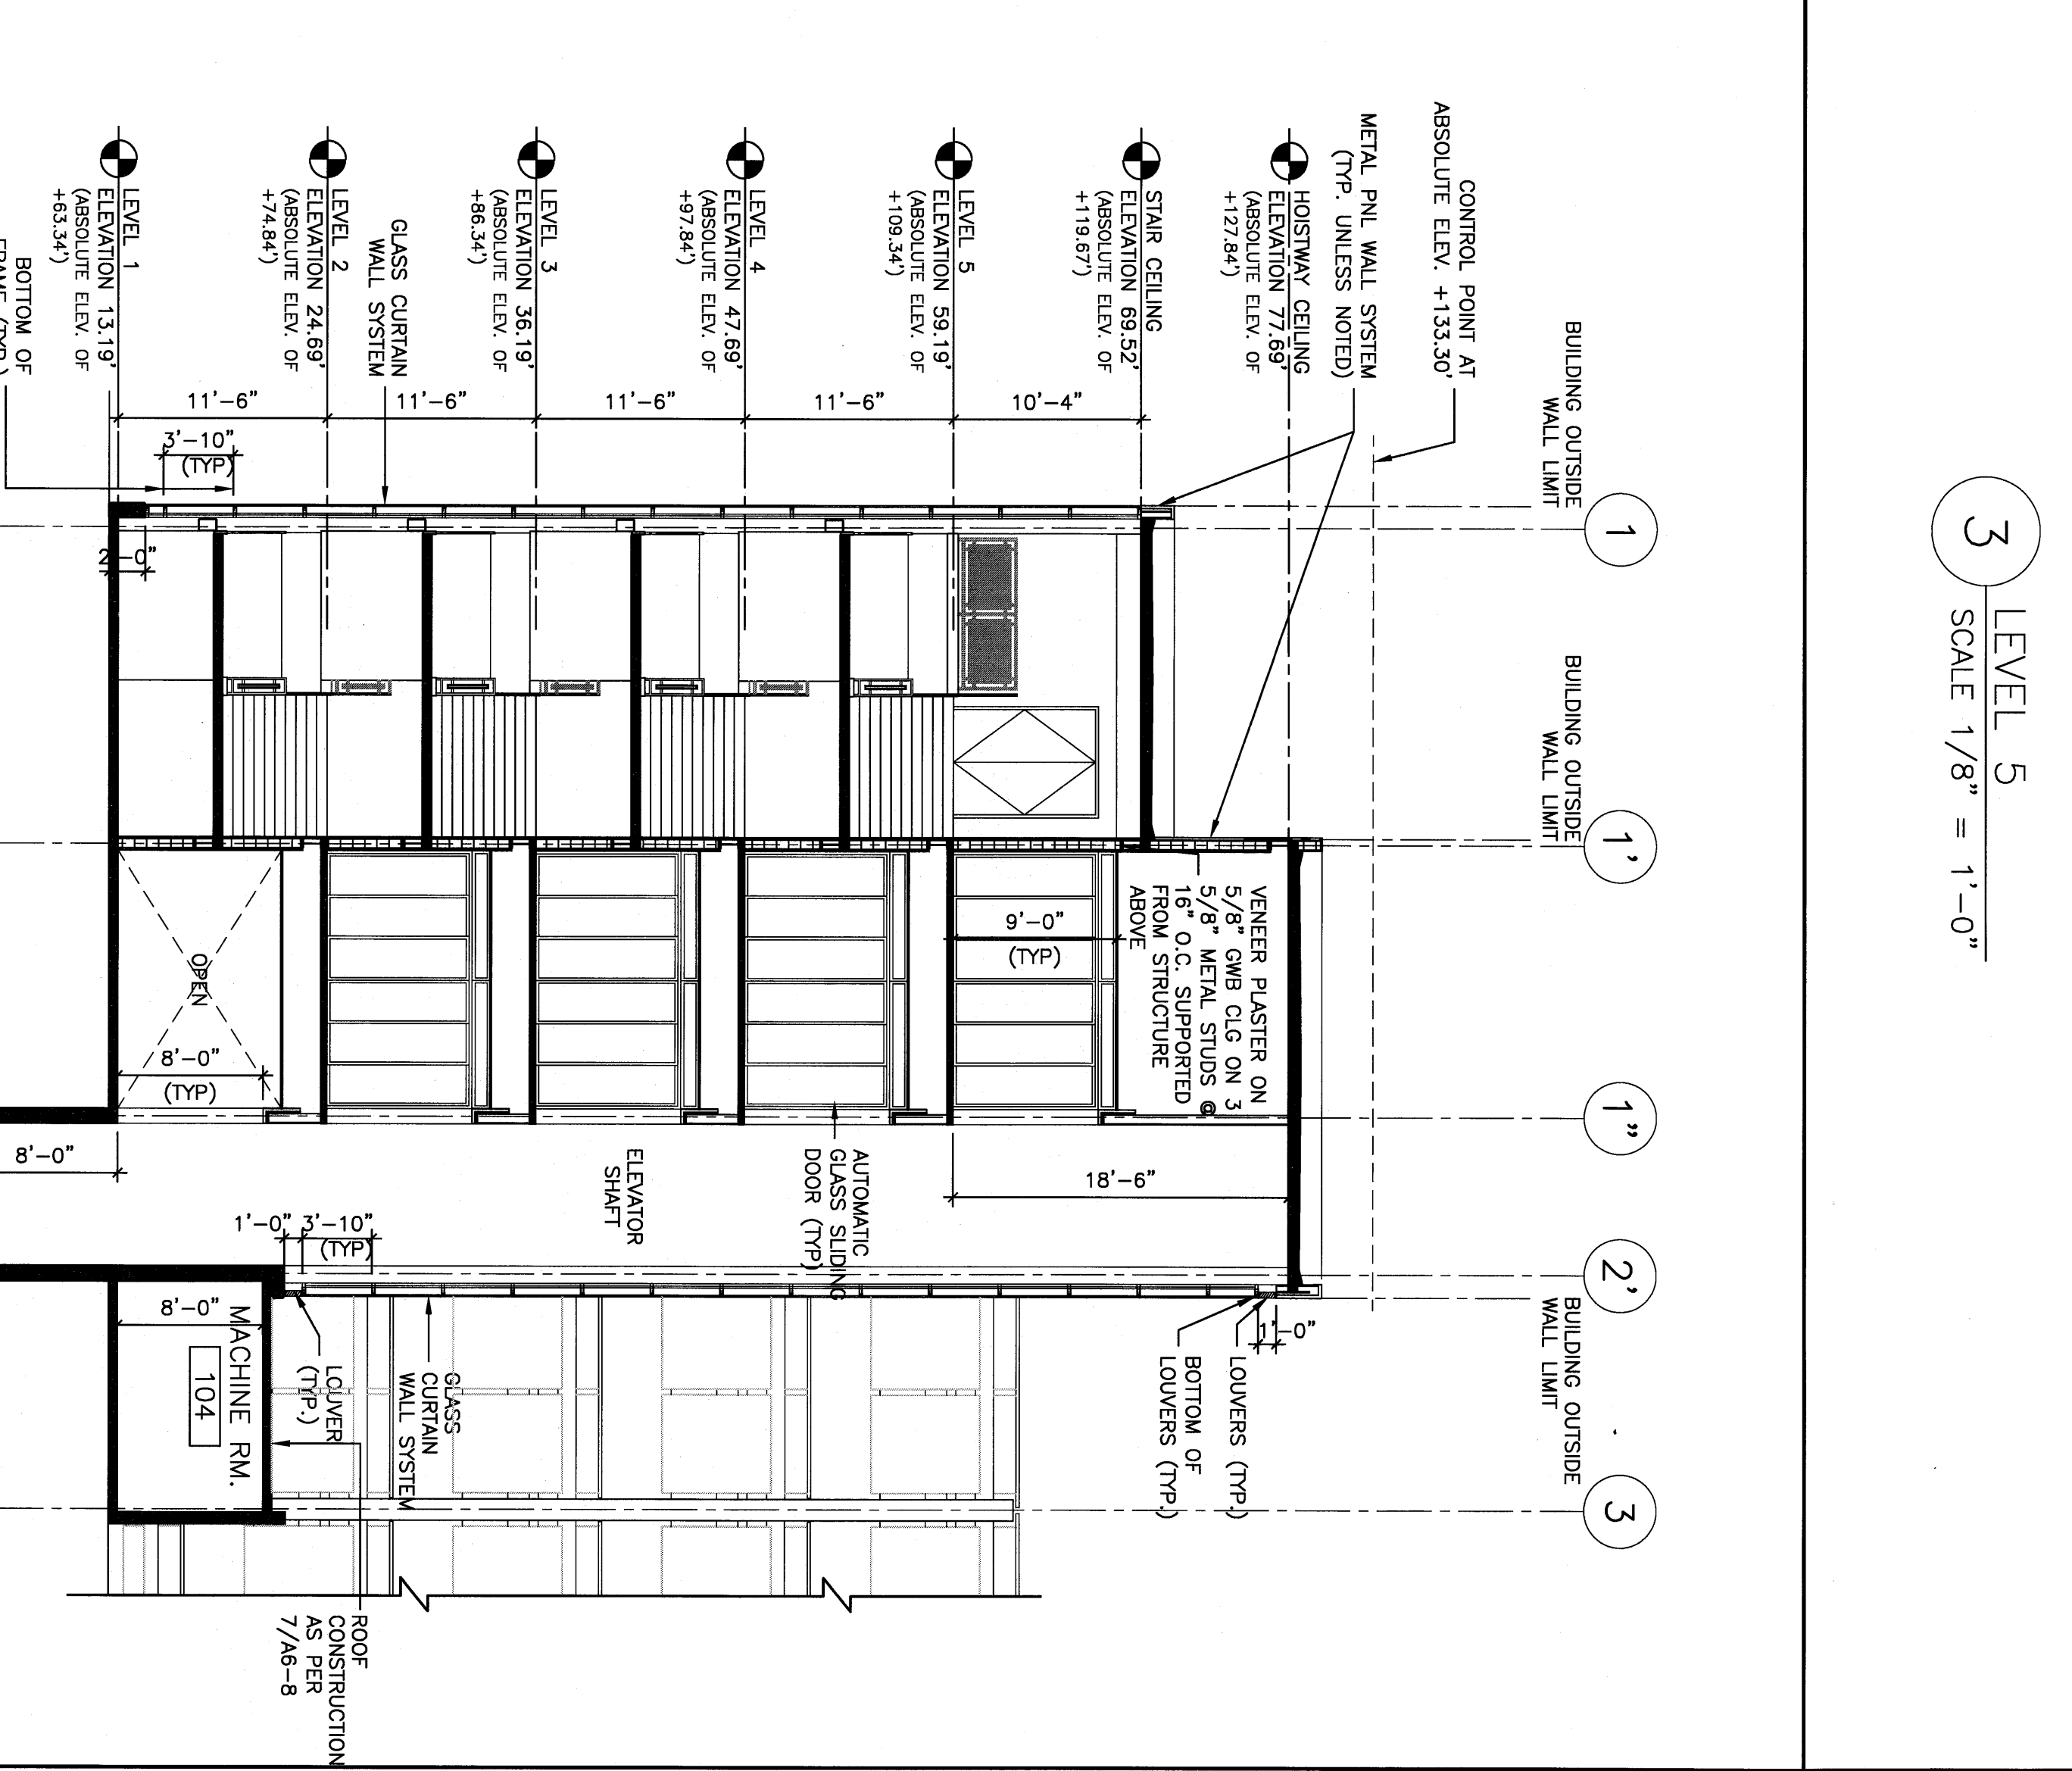
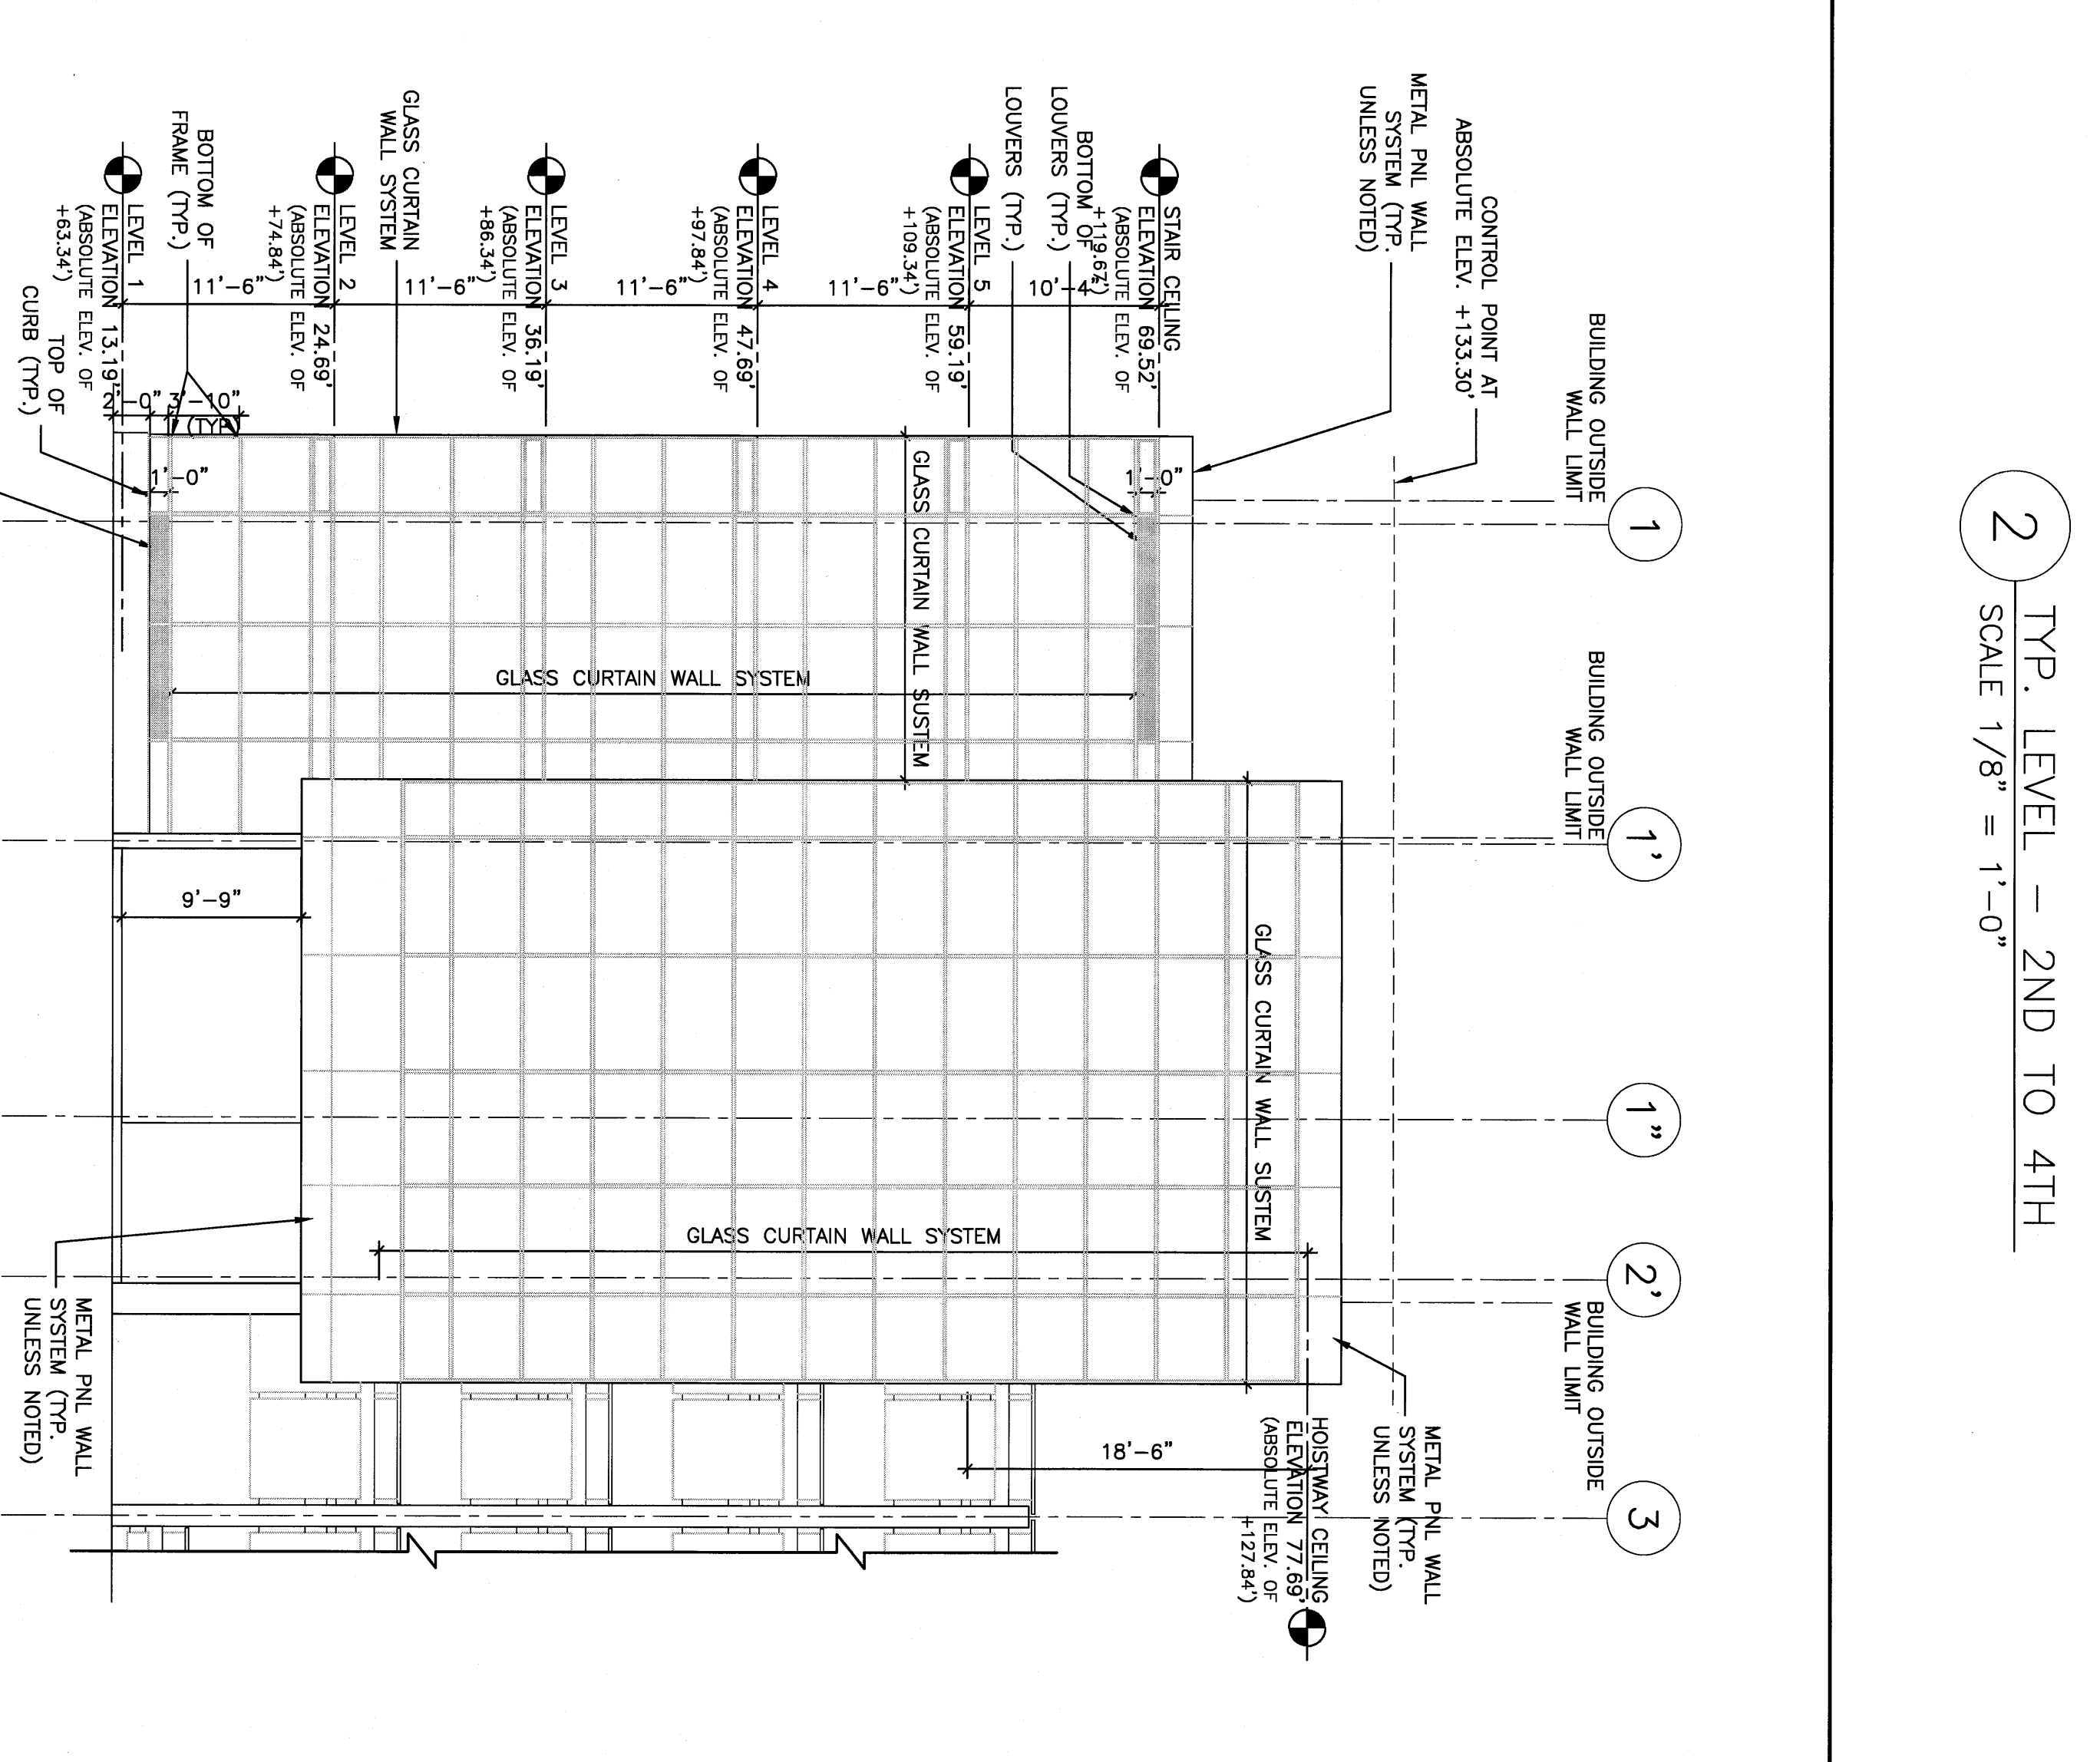
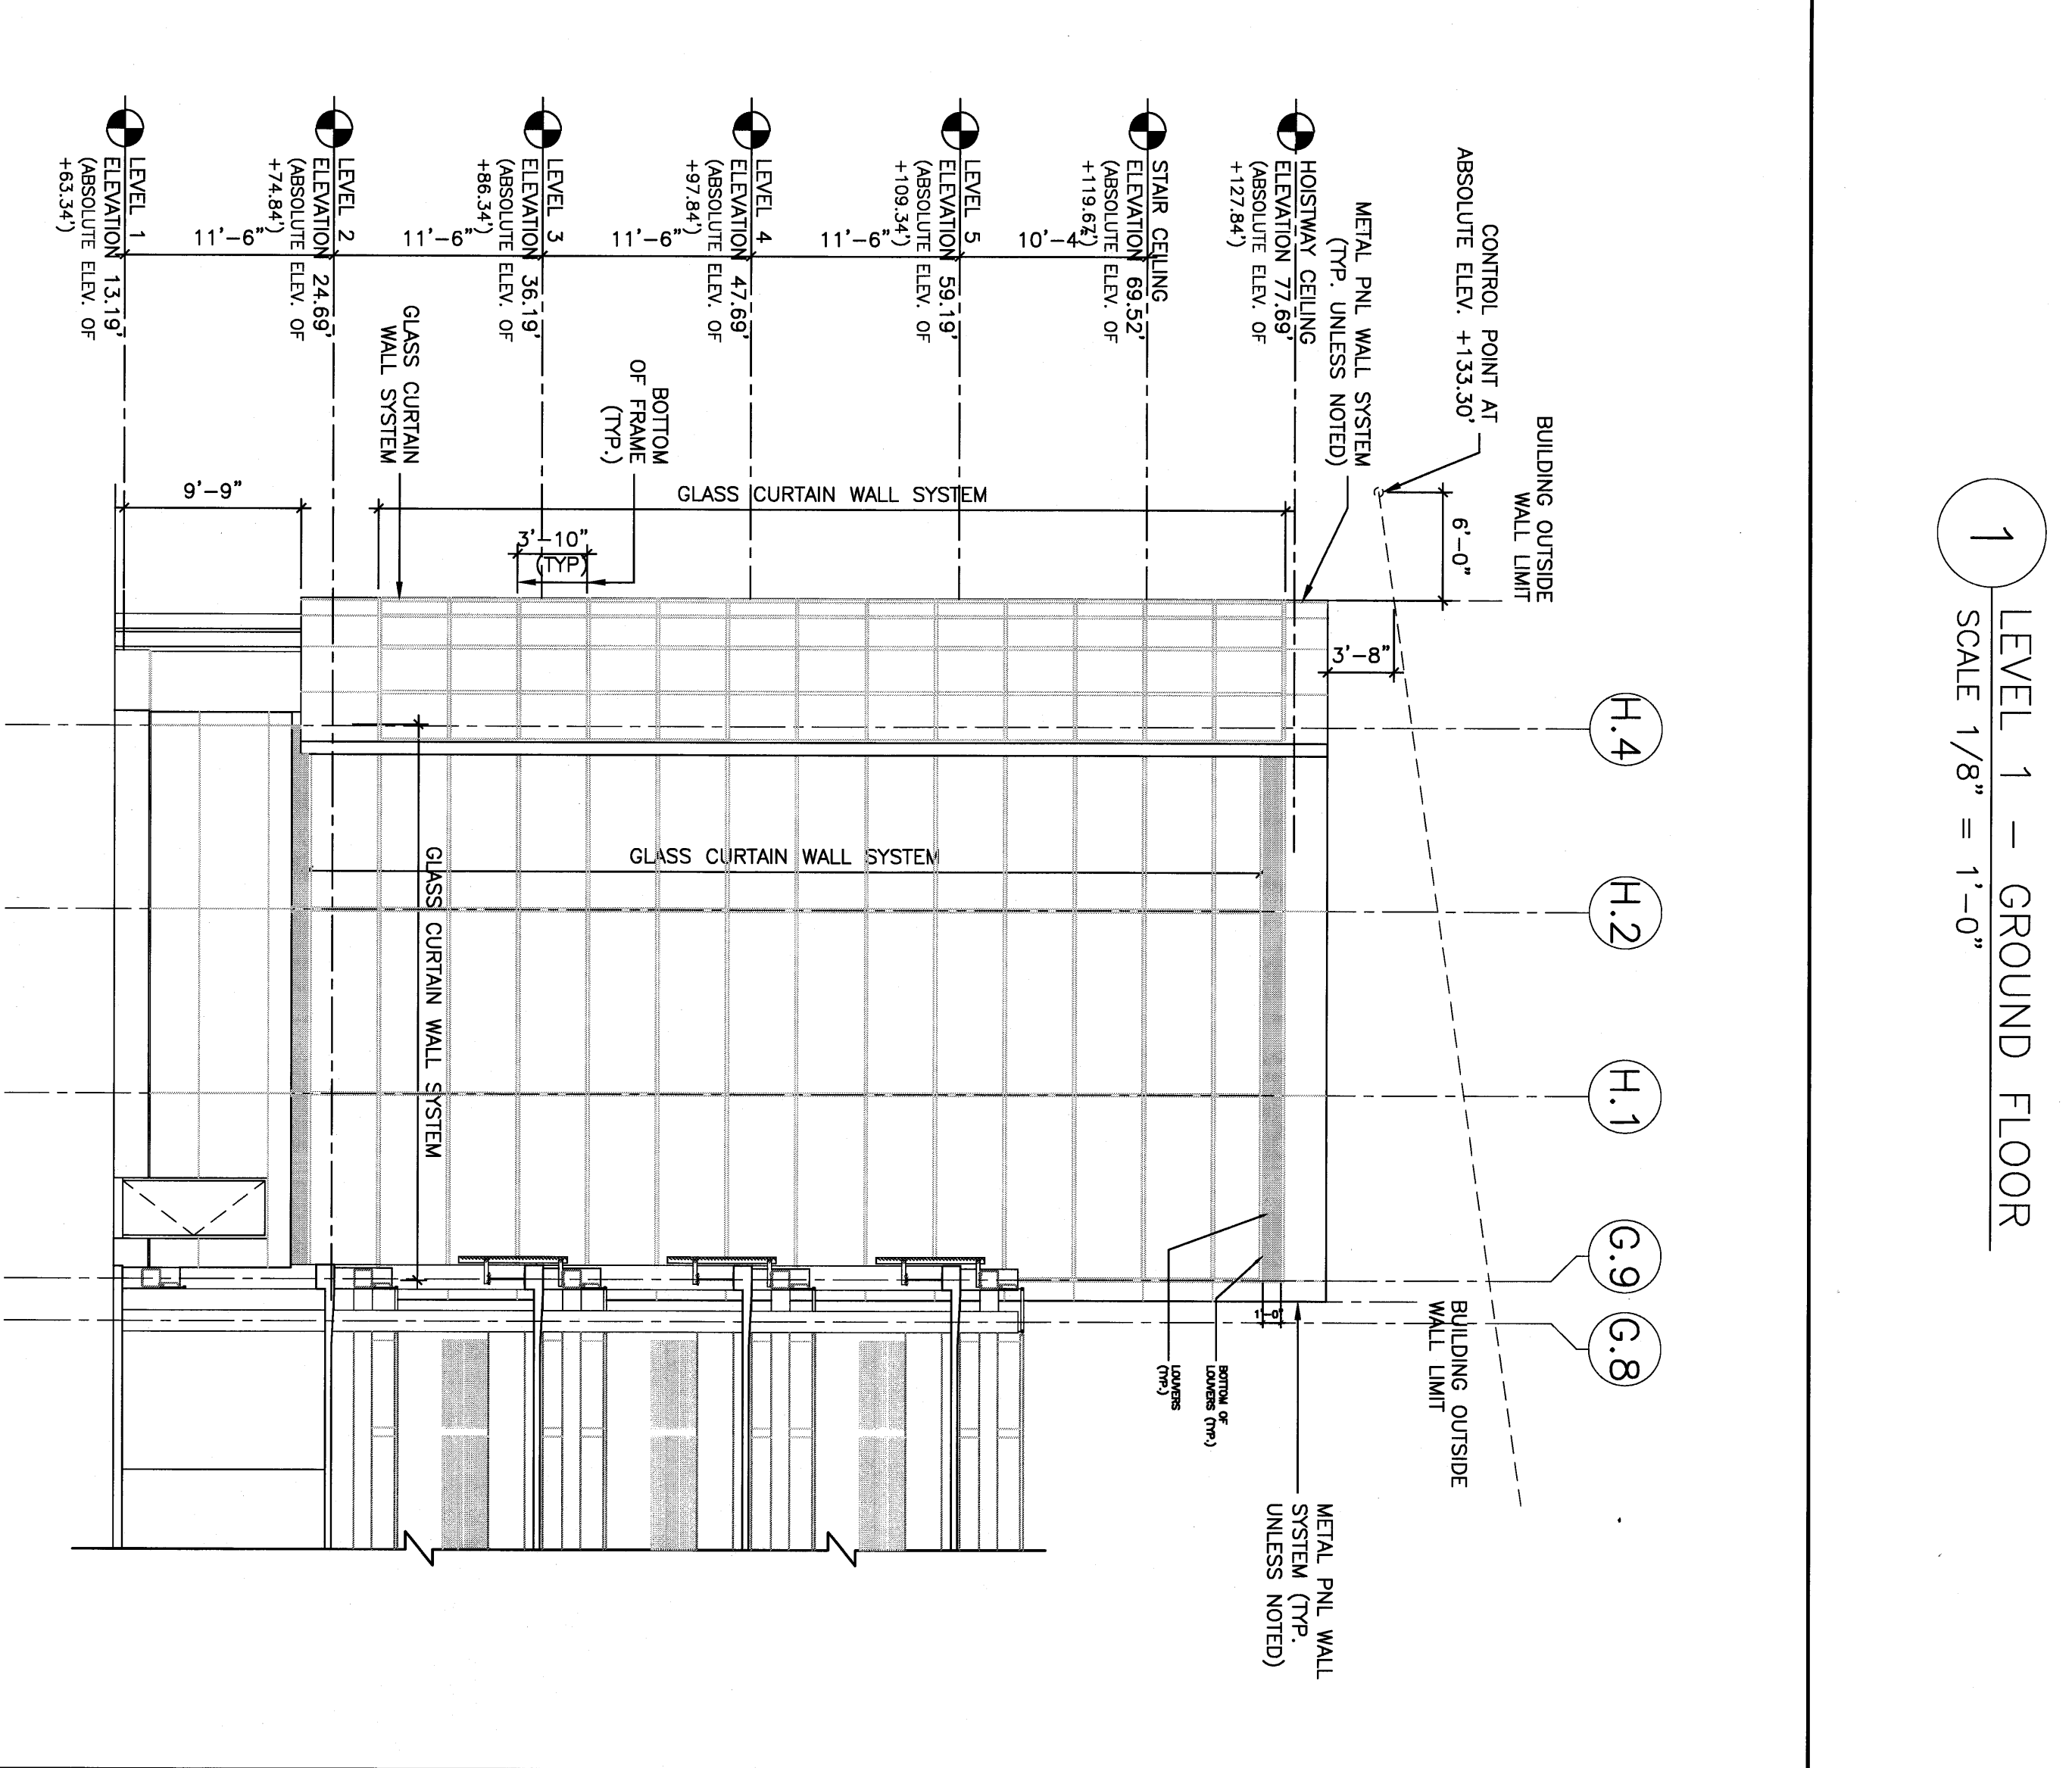
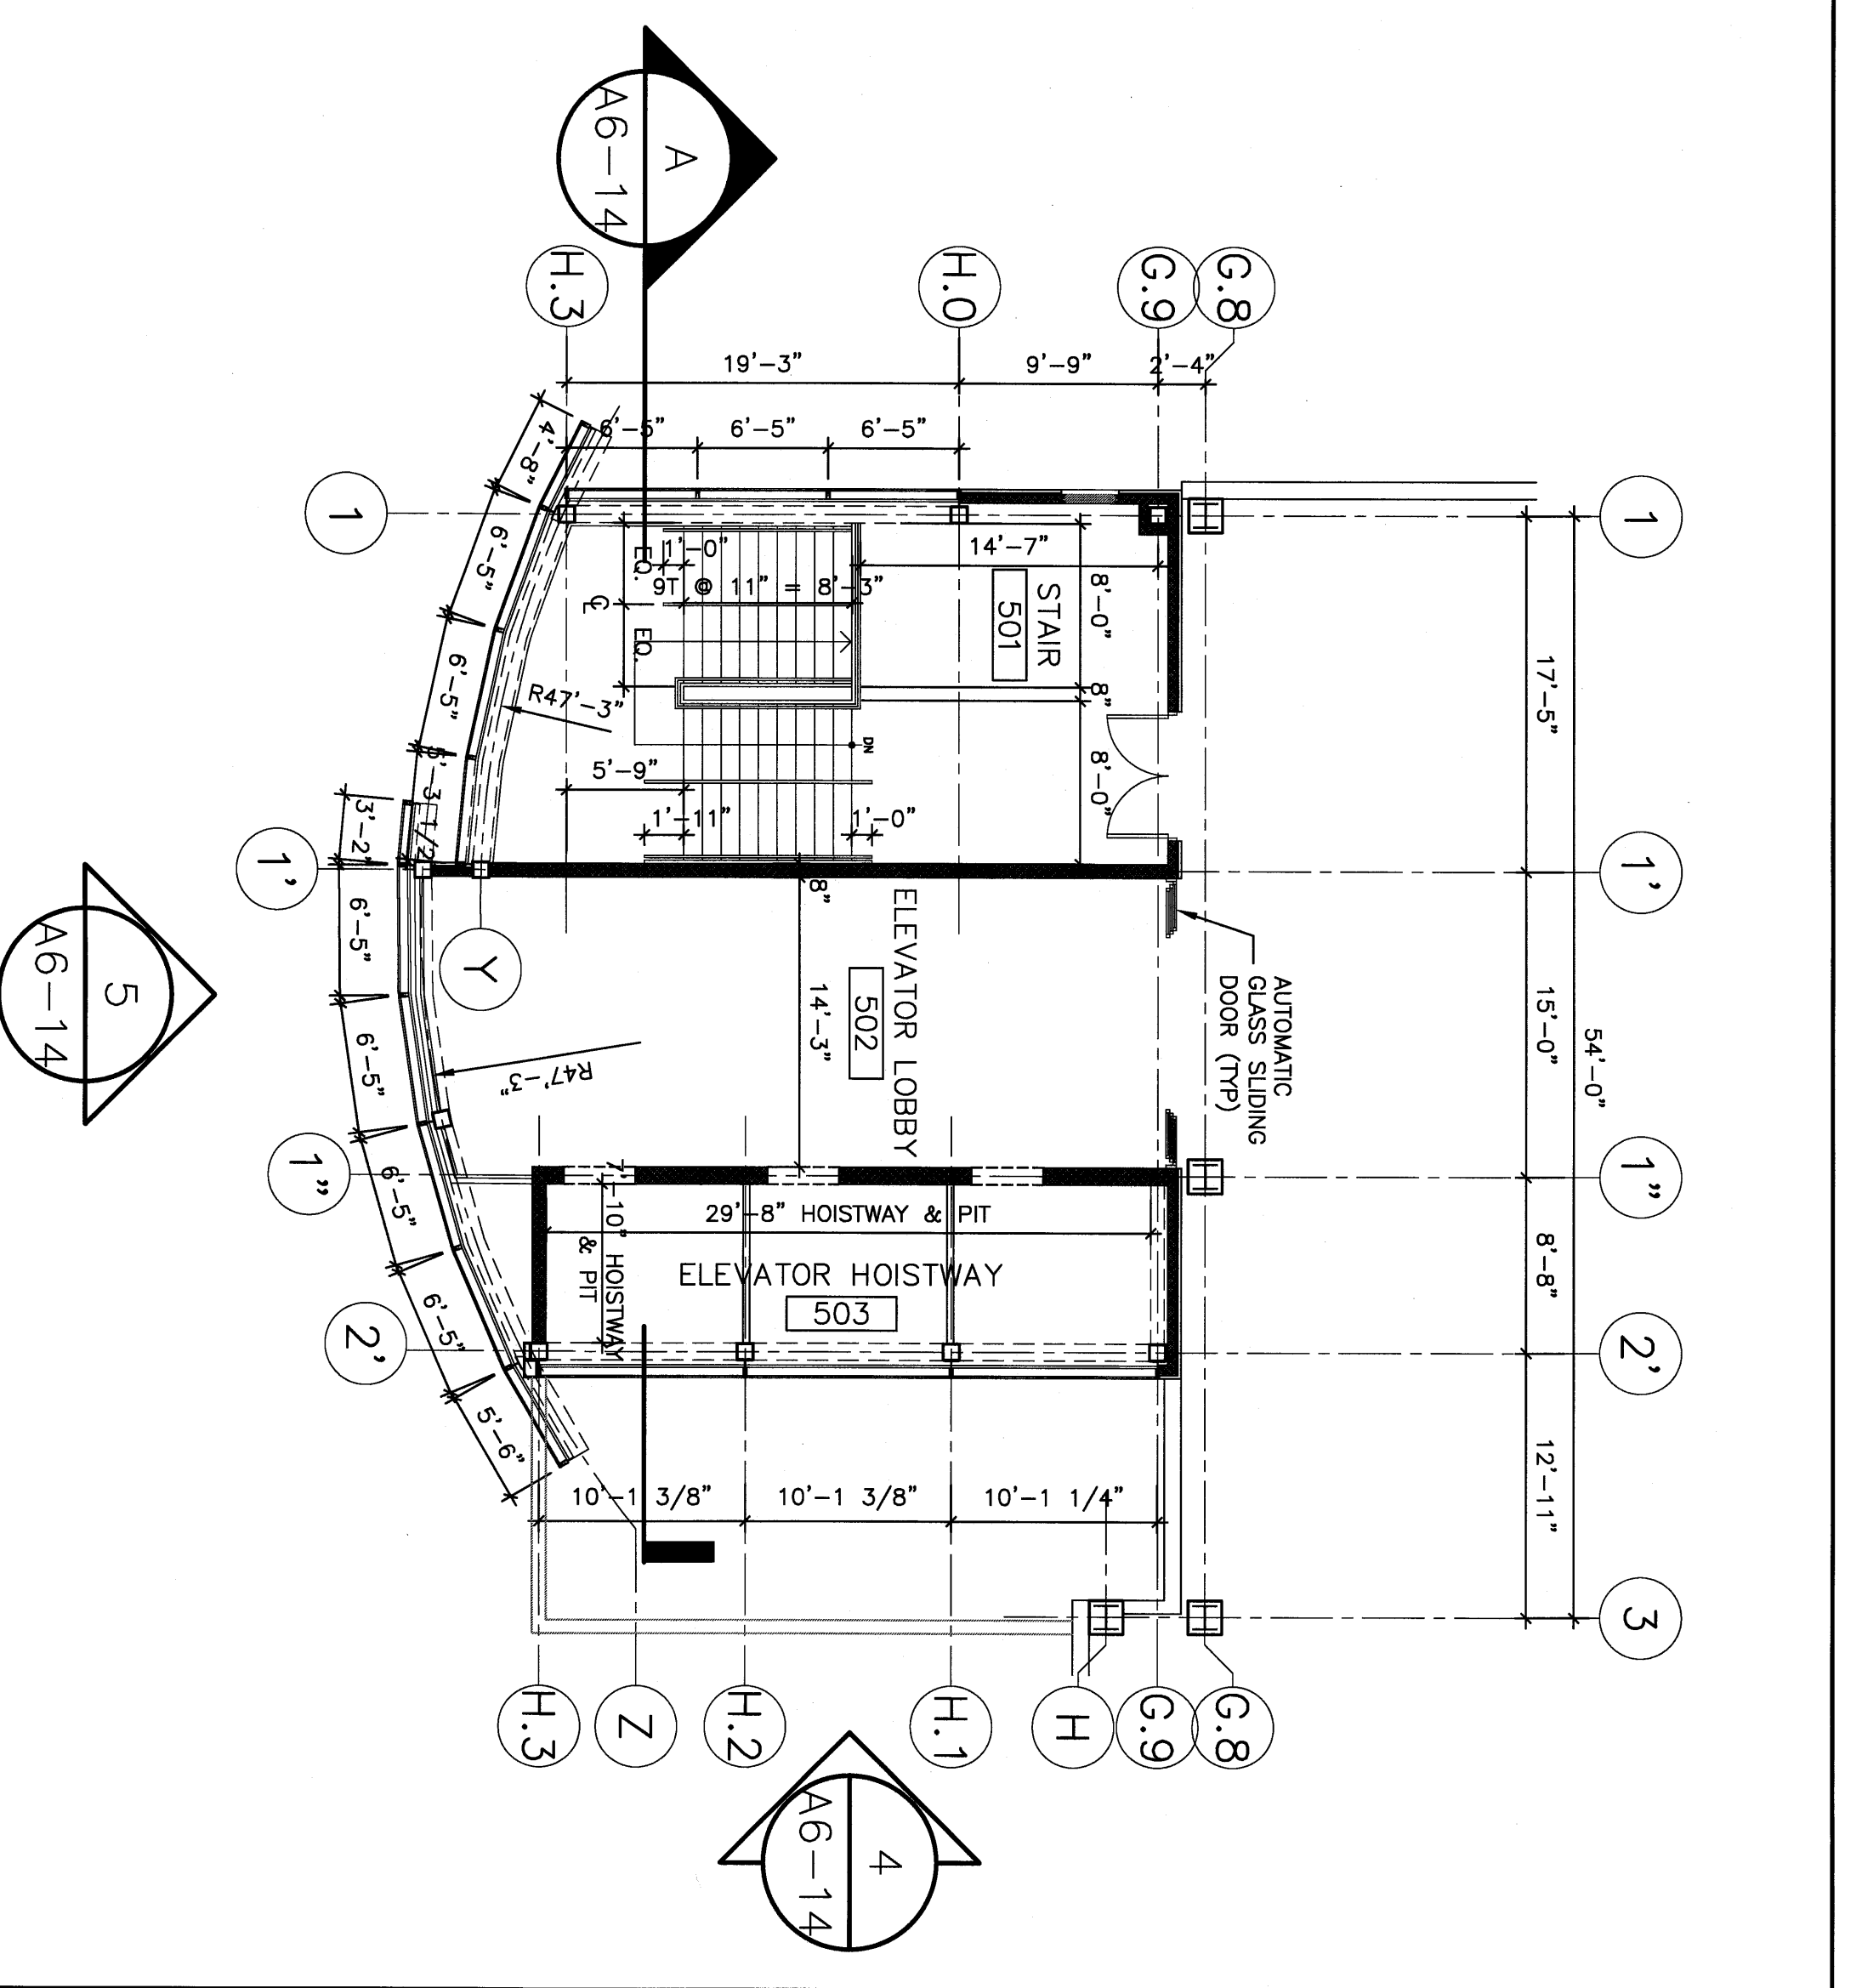
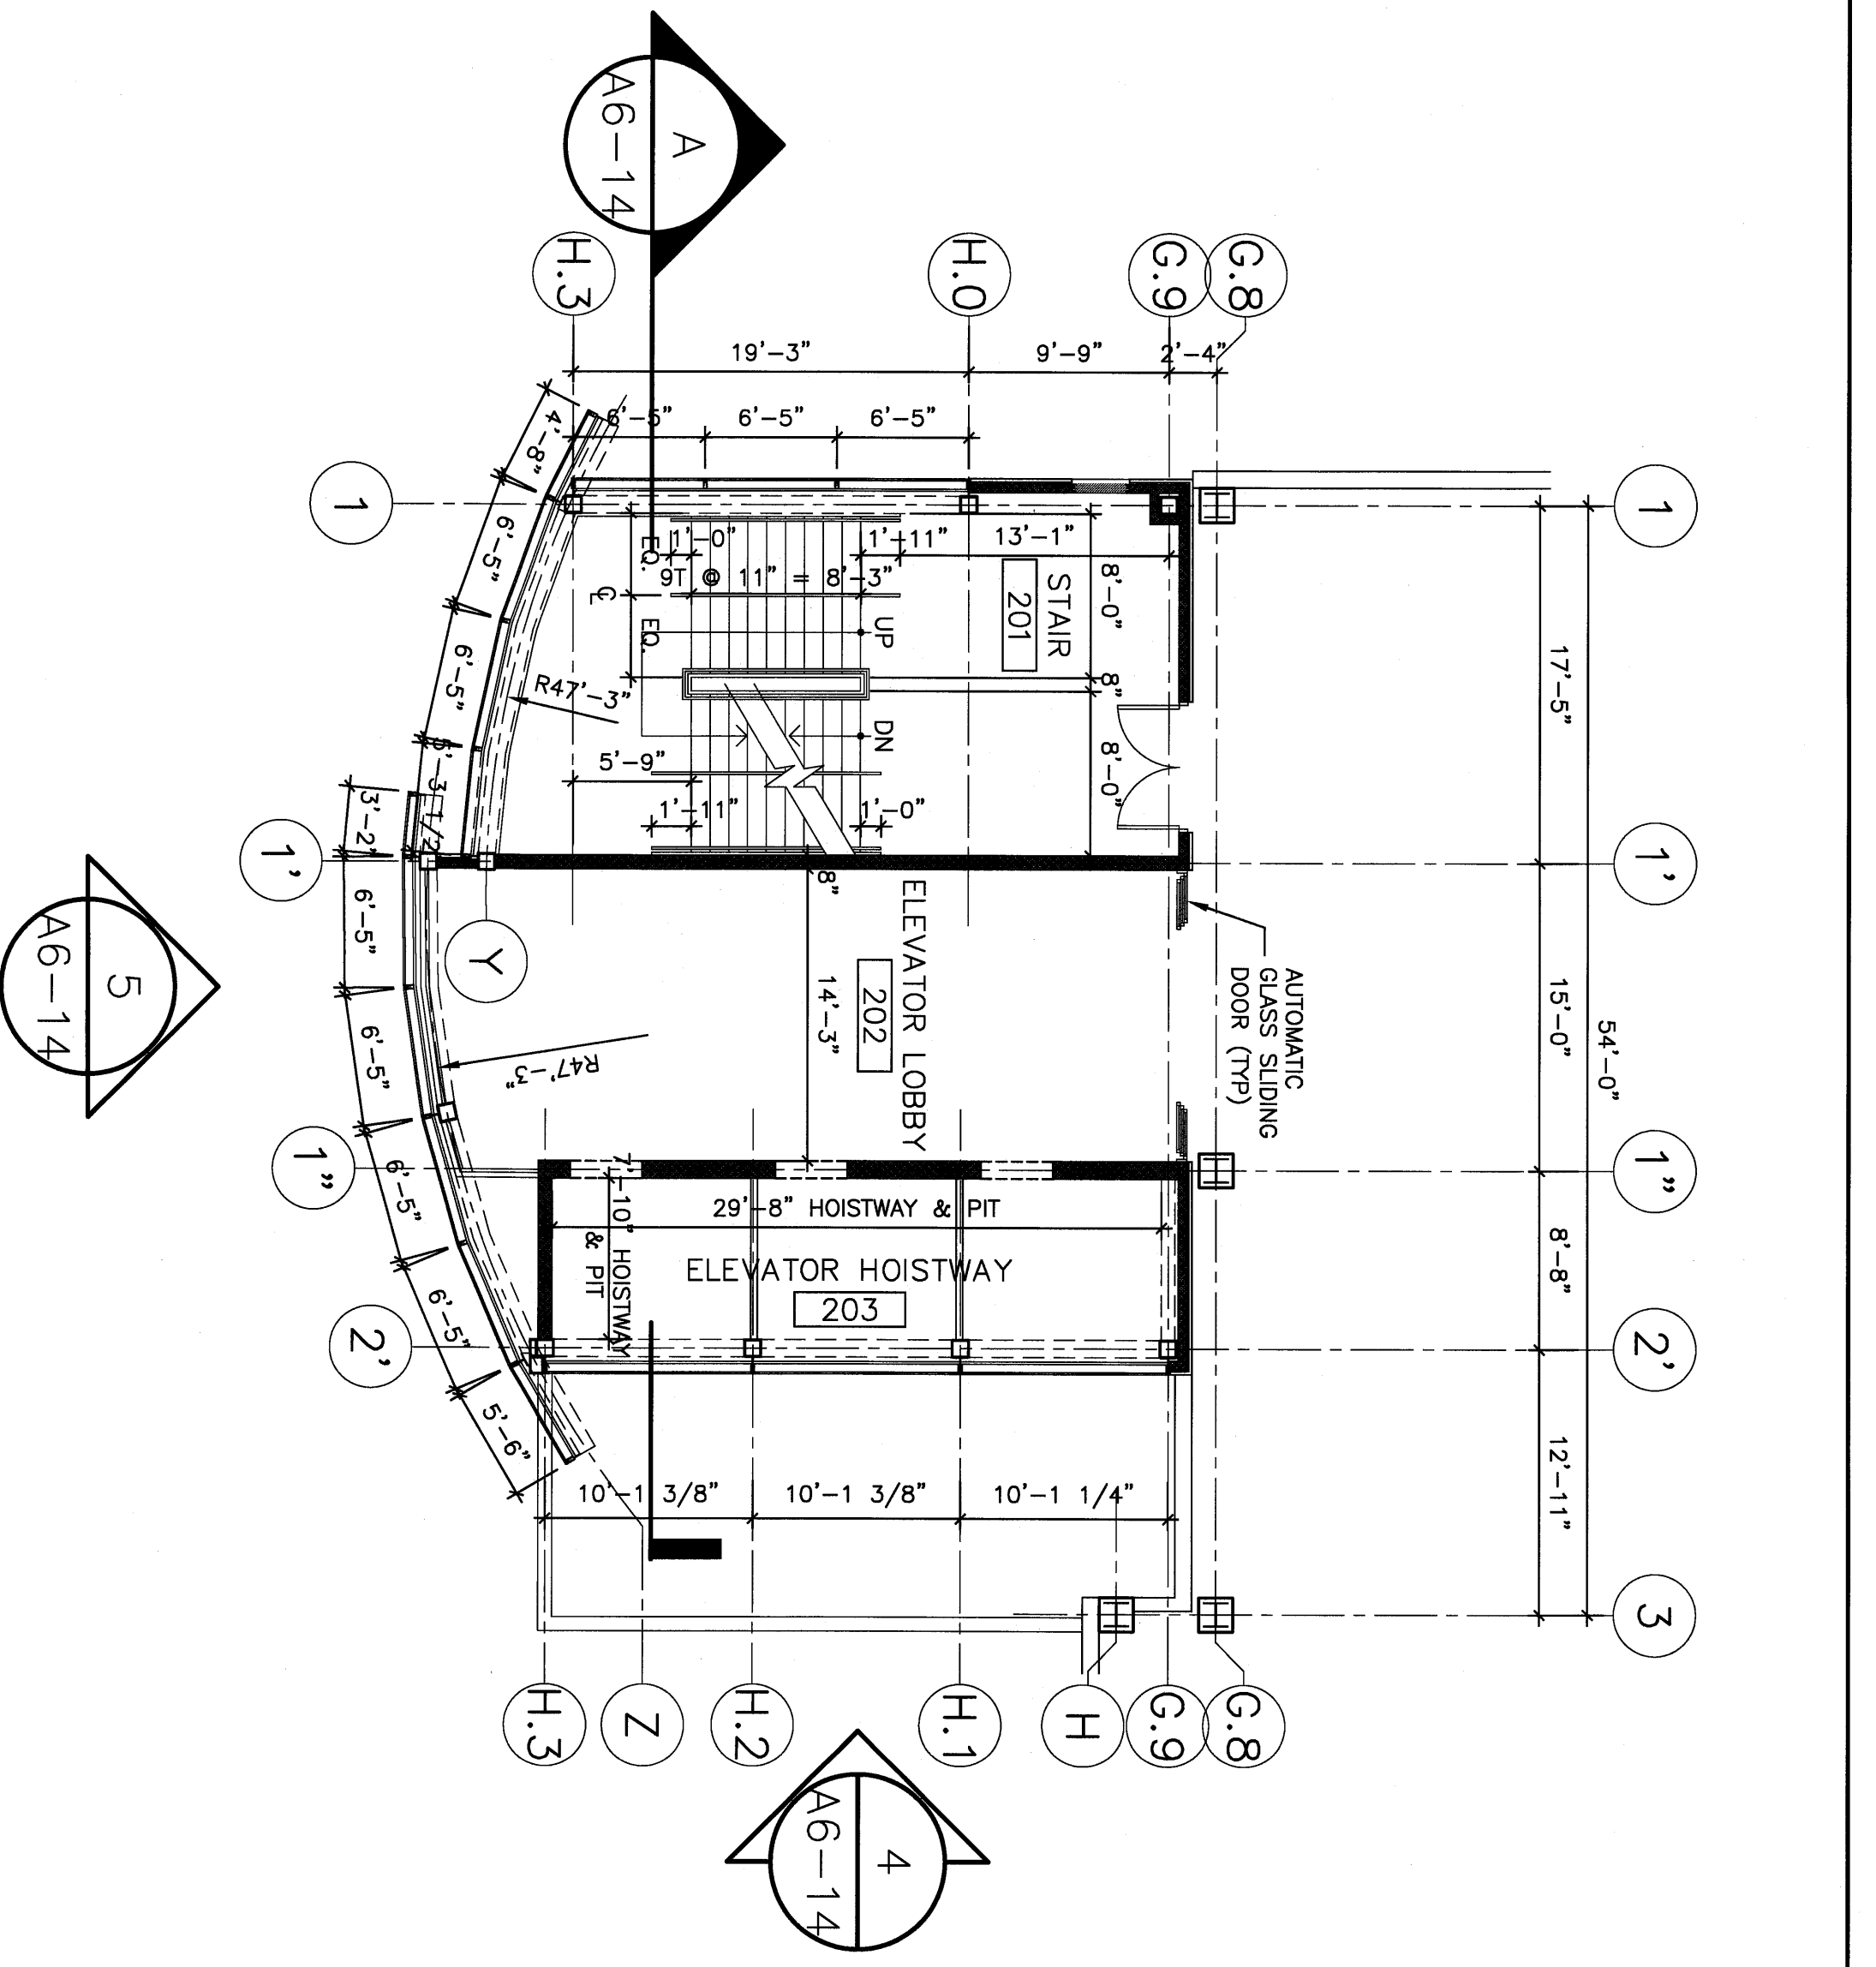


1/8"=1' 0 10 20 30 40ft 1/8"=1' 0 5 10 15 20ft 1/4"=1' 0 2 4 6 8 10ft 1/2"=1' 0 1 2 3 4 5ft 3/4"=1' 0 1 2 3ft 1"=1' 0 1 2 3ft 1 1/2"=1' 0 2ft 1 1/2"=1' 0 2ft 3"=1' 0 1ft

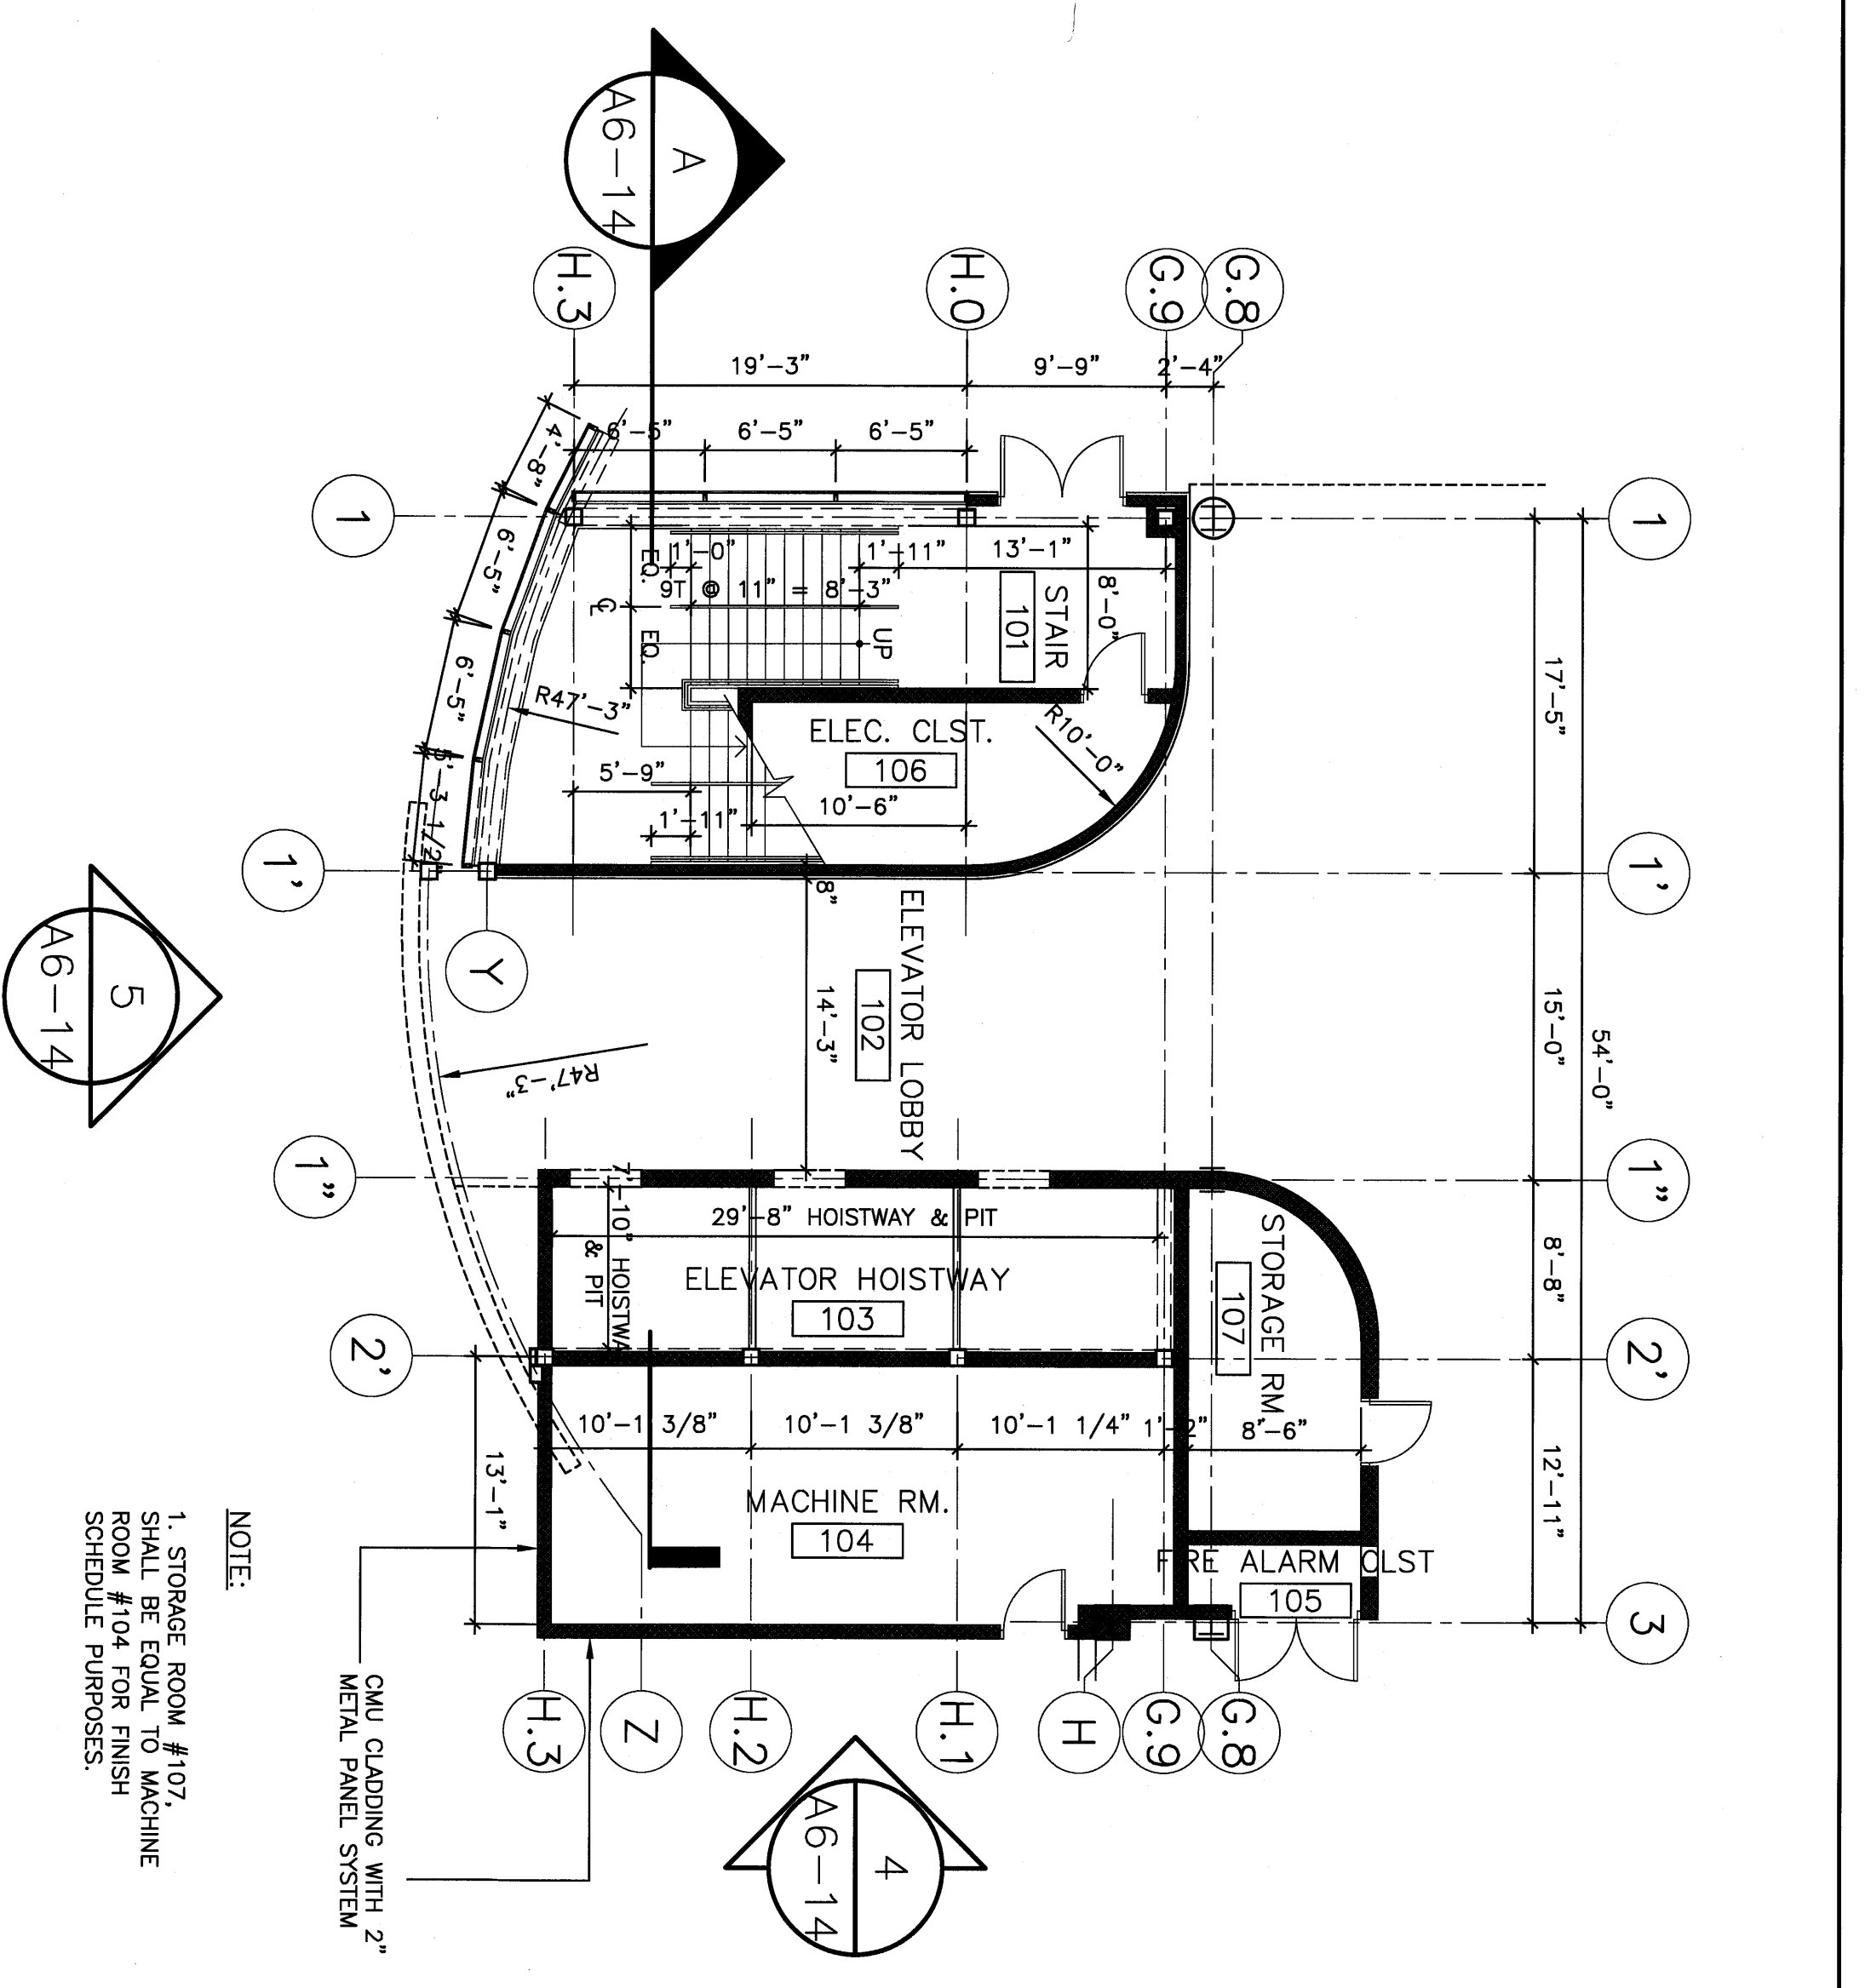

If this sheet is less than 30"x42" in size, it has been reduced. Graphic scales must be adjusted accordingly.

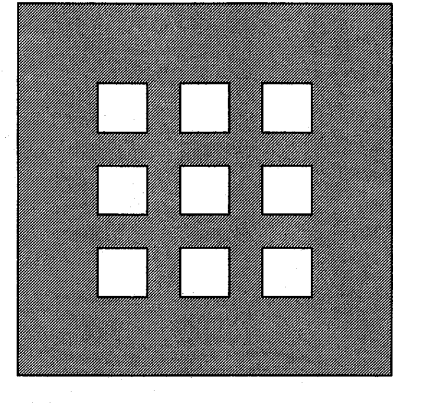

**DOMENECH
HICKS &
KROCKMALNIC**
ARCHITECTS
155 Massachusetts Ave.
Boston, MA 02115
617-267-6400
Fax: 617-267-1990

CONFORMED SET
FOR FIELD USE

CITY OF PORTLAND
PORTLAND, MAINE
DEPARTMENT OF
WATERFRONT AND
TRANSPORTATION

PWT
PORTLAND
INTERNATIONAL
JETPORT
PHASE II
PARKING GARAGE
1001 WESTBROOK ST.,
PORTLAND, MAINE

No.	Date	Revision

Scale: 1/8" = 1'-0"

TITLE: WEST STAIR & ELEVATOR ALTERNATE DESIGN 2

Drawn By: [Blank]
Checked By: [Blank]
Date: 2/20/08
Drawing No.: [Blank]
Date: 2/20/08

A6-14