




TYP PRE-TOPPED 12' DOUBLE TEE SECTION  
3/4\"/>

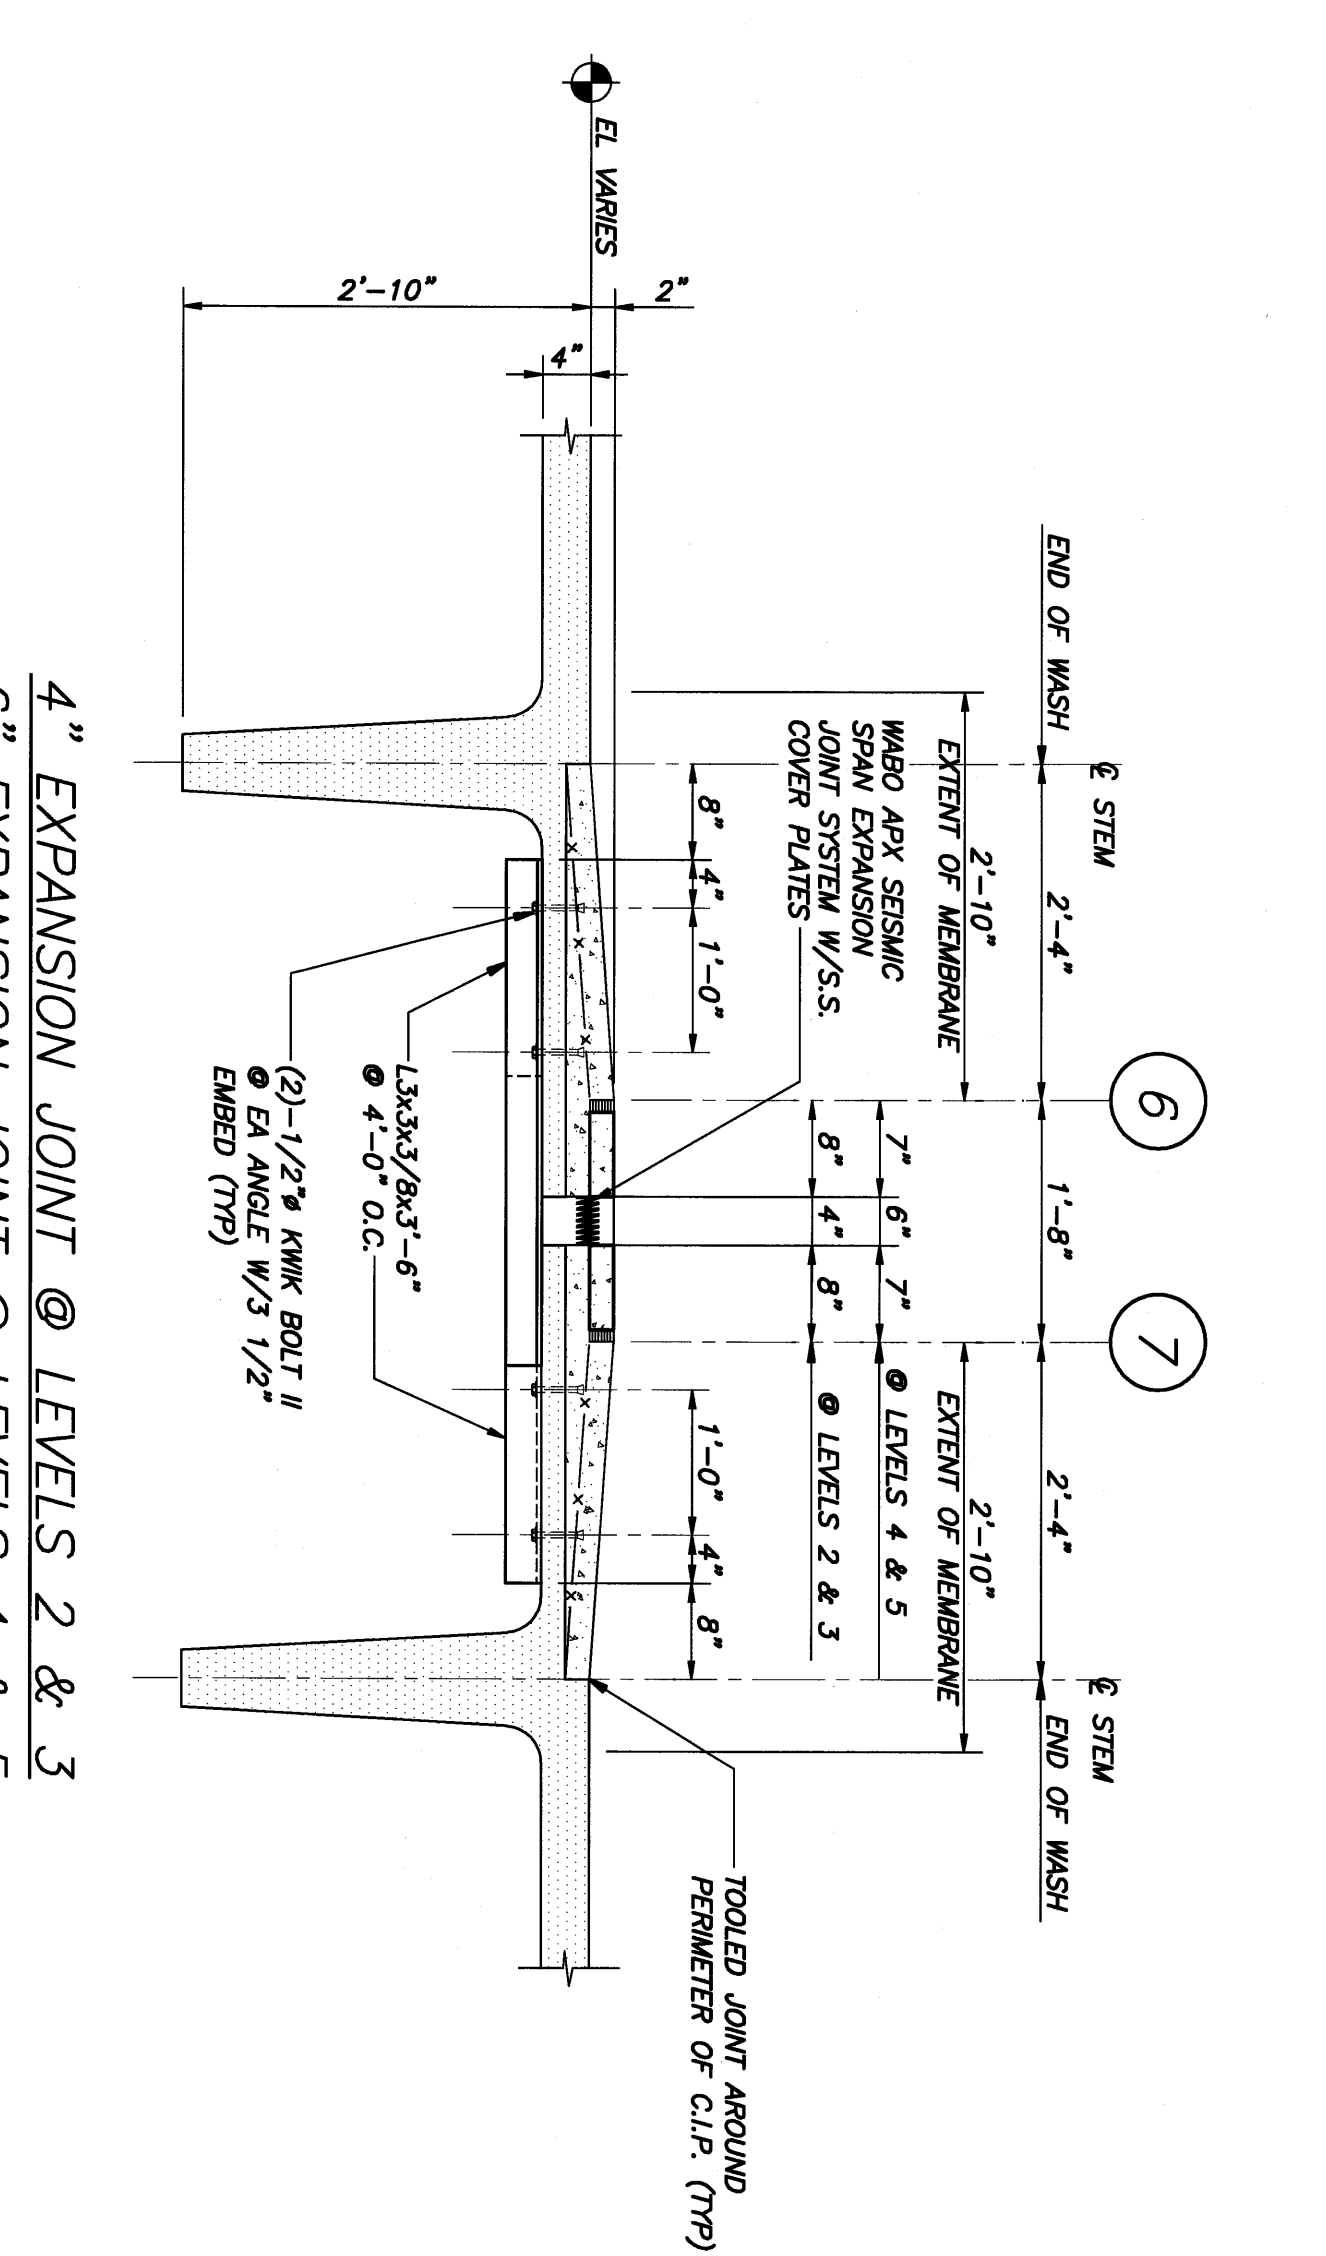


4\"/>

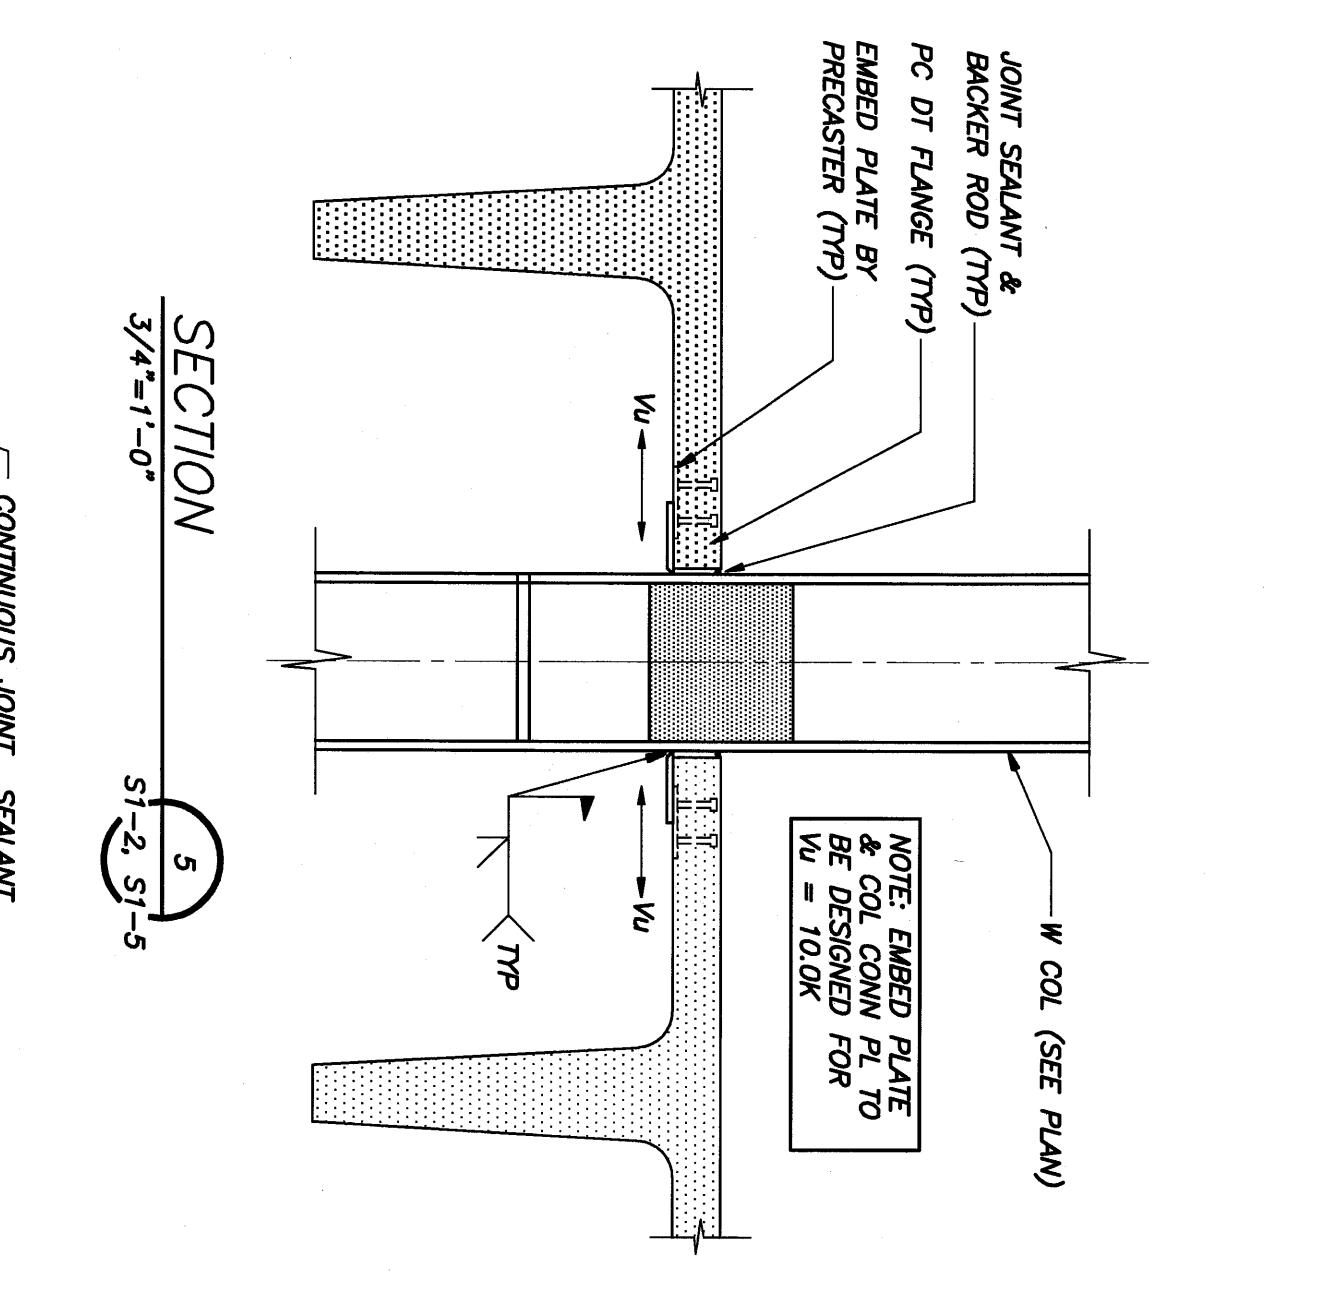


SECTION 3  
3/4\"/>

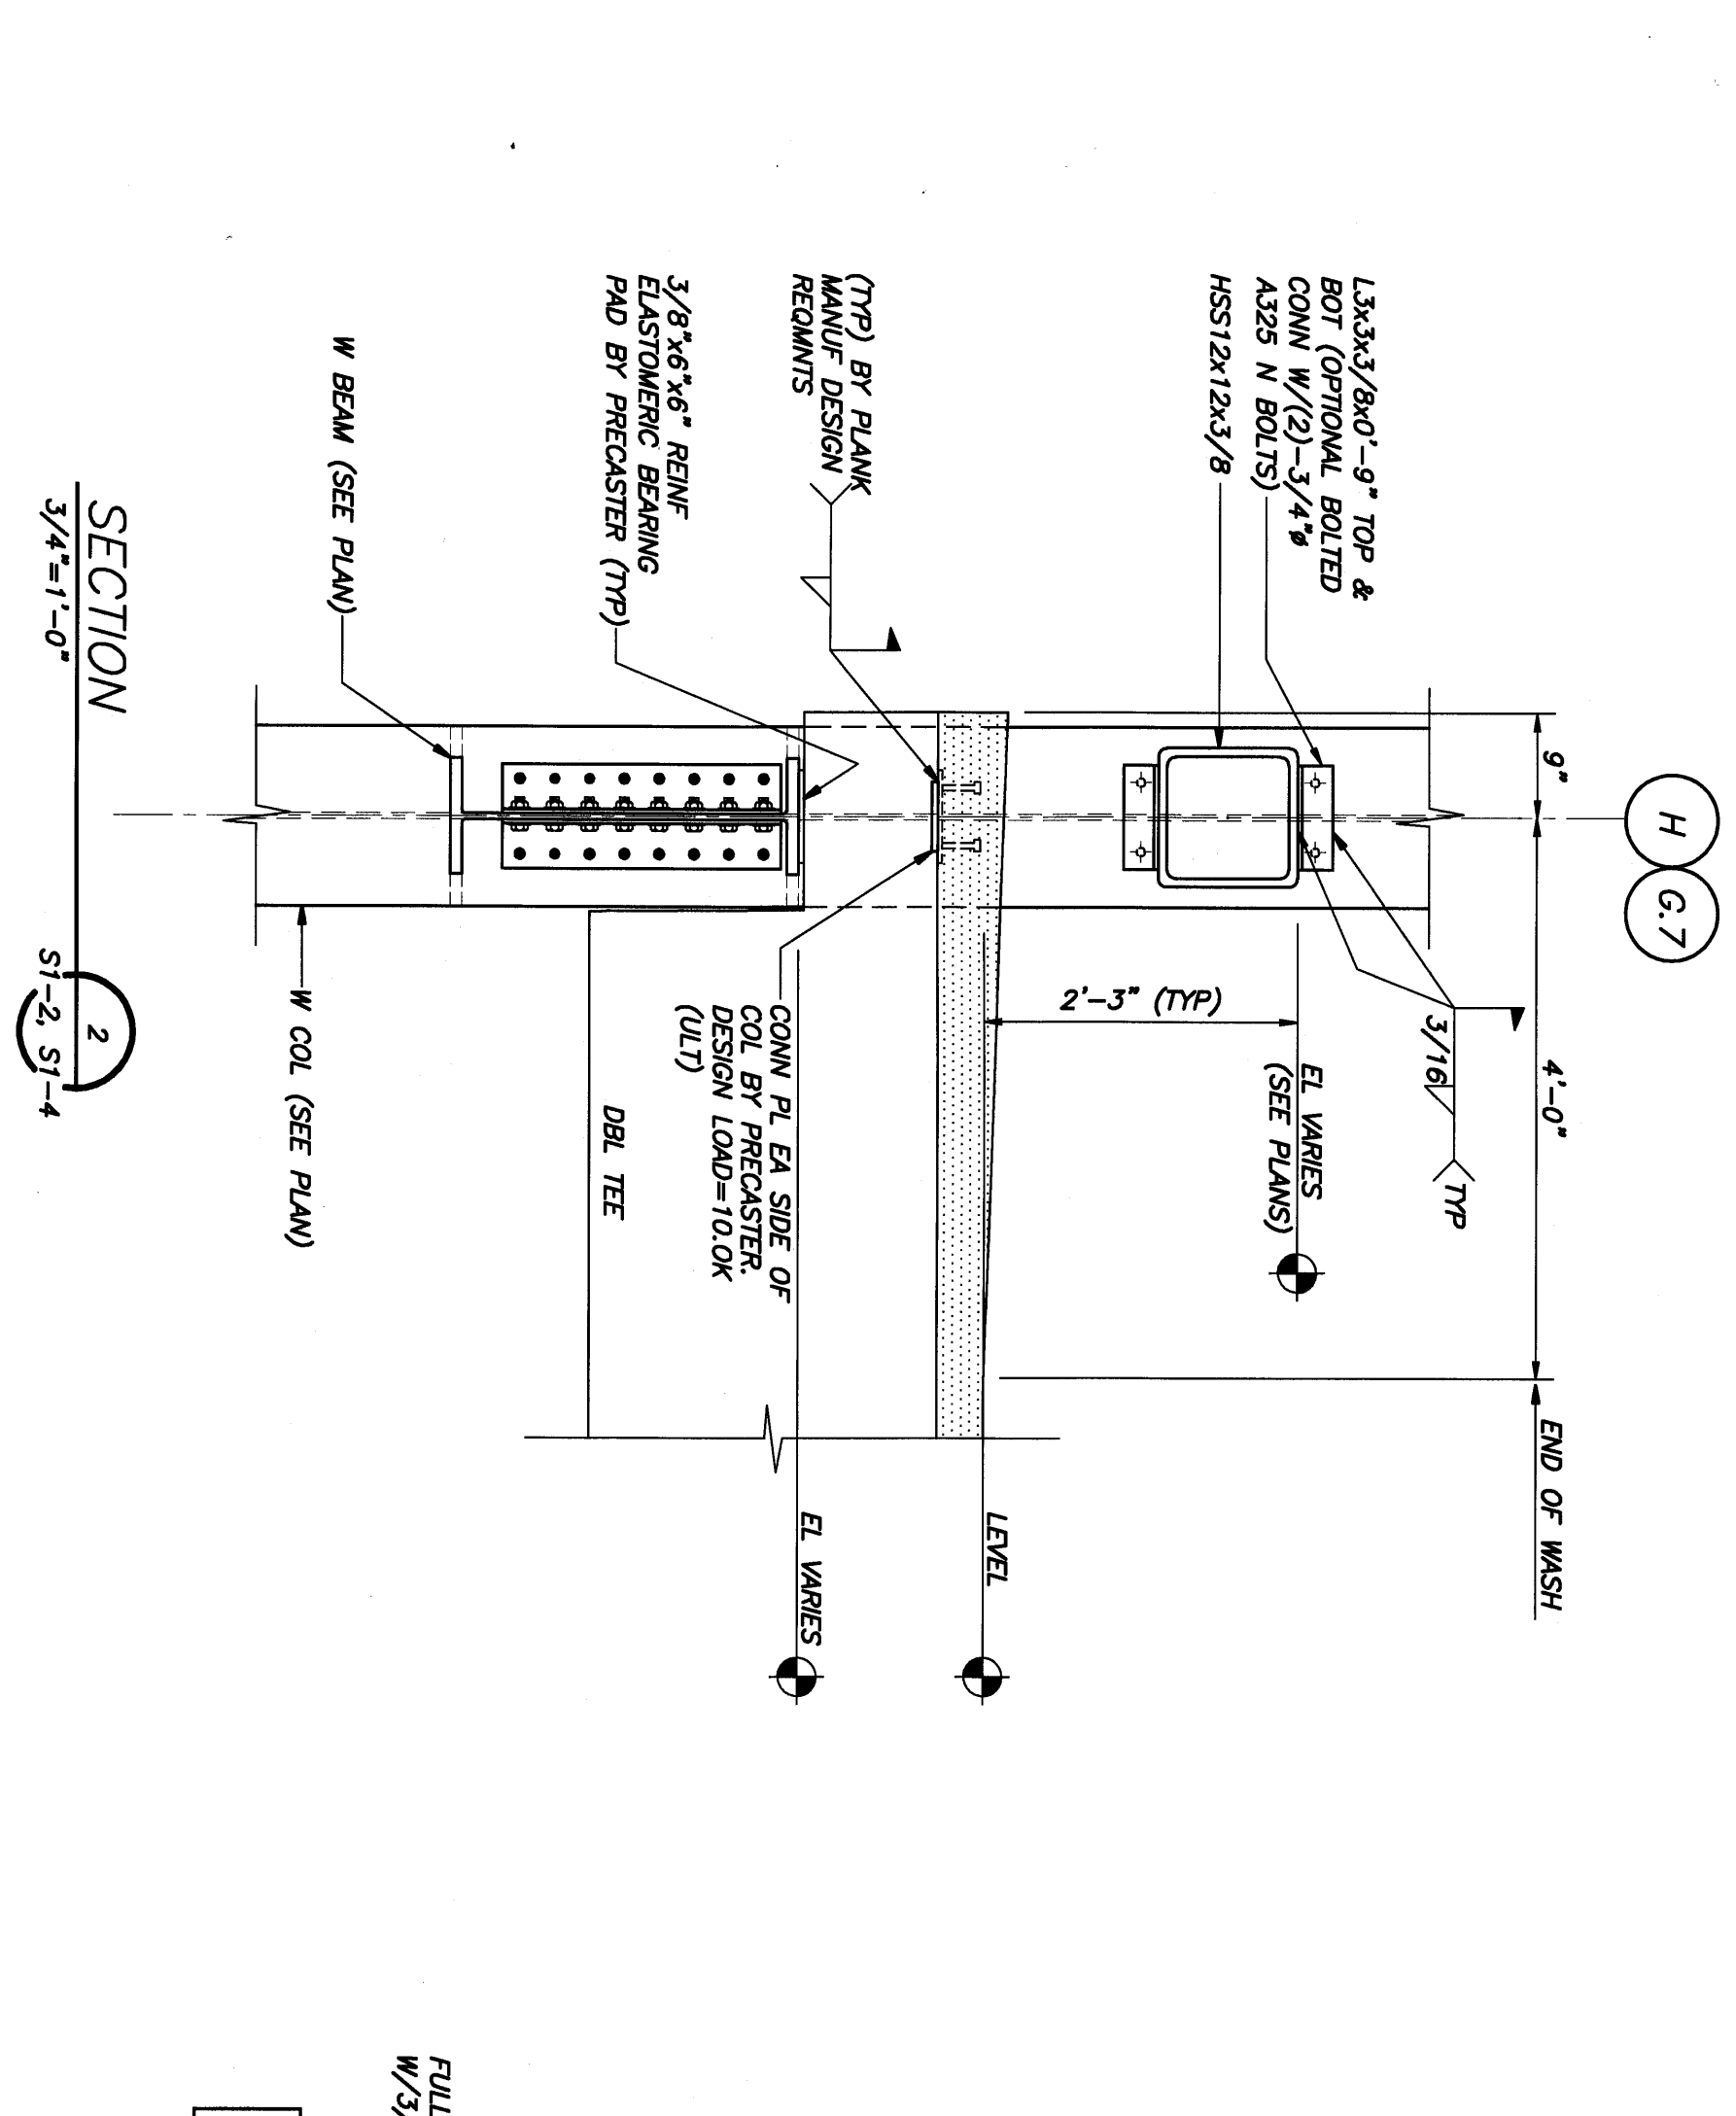


SECTION 2  
3/4\"/>

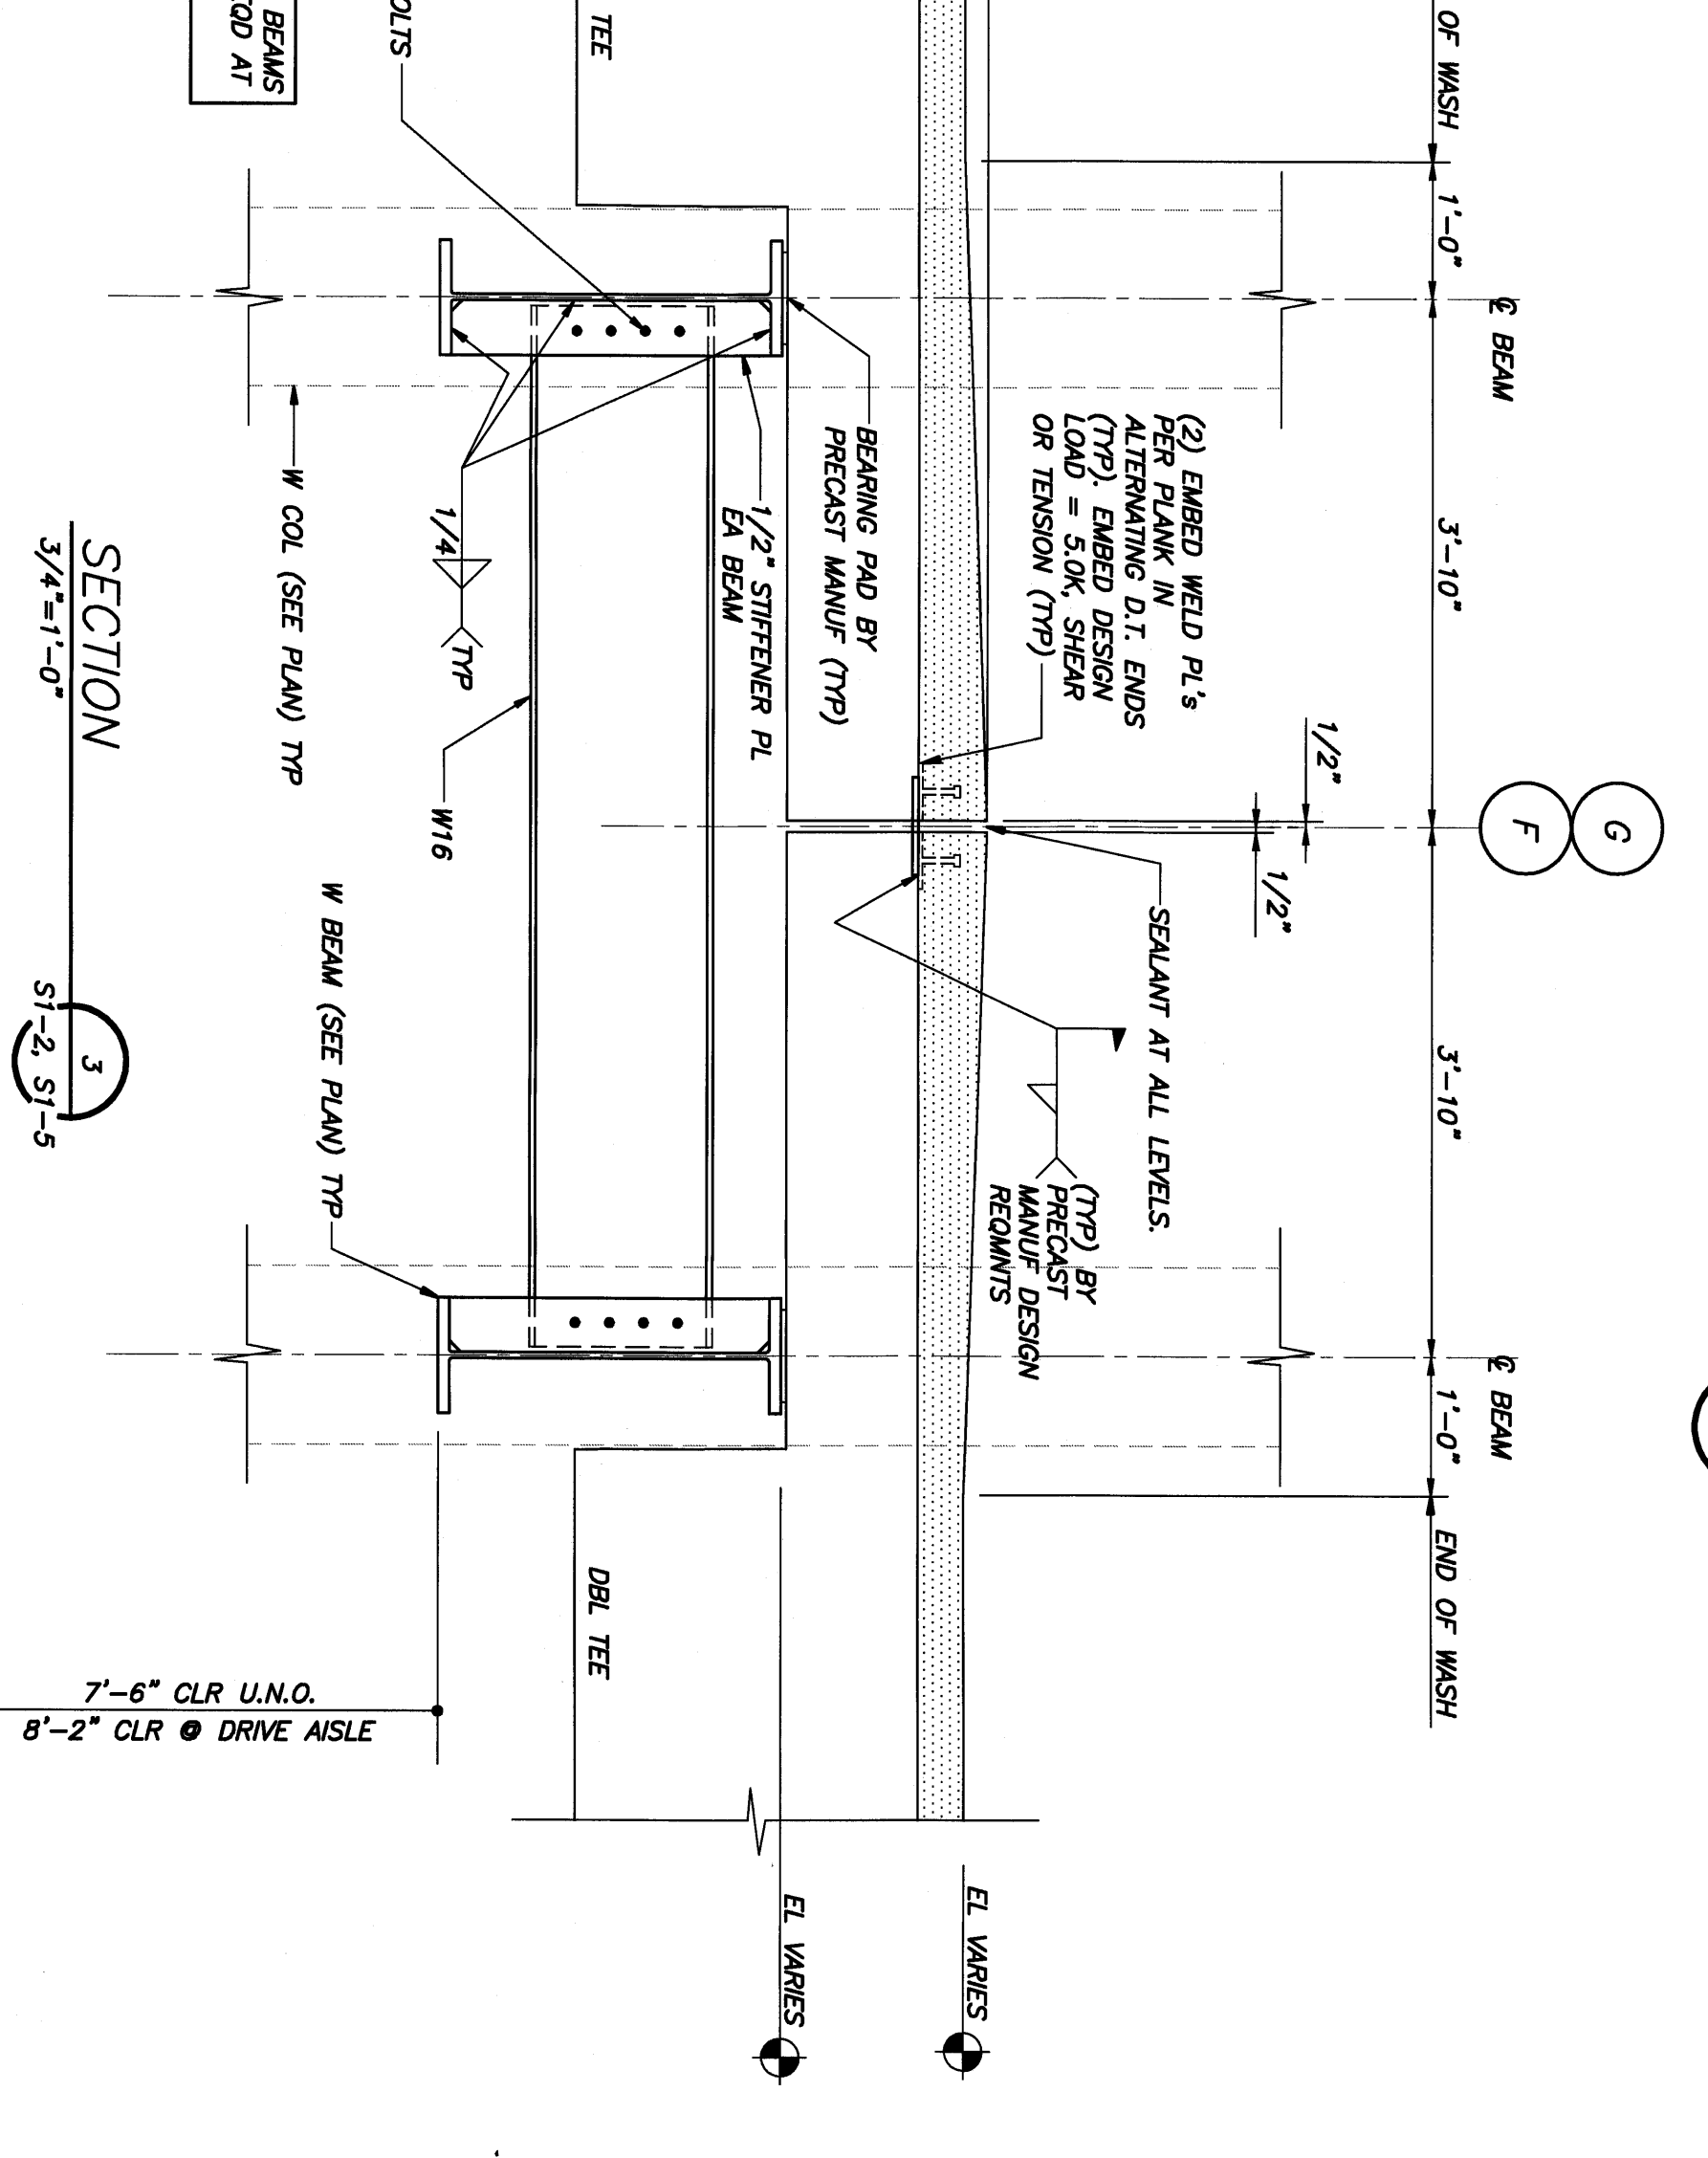


SECTION 1  
3/4\"/>

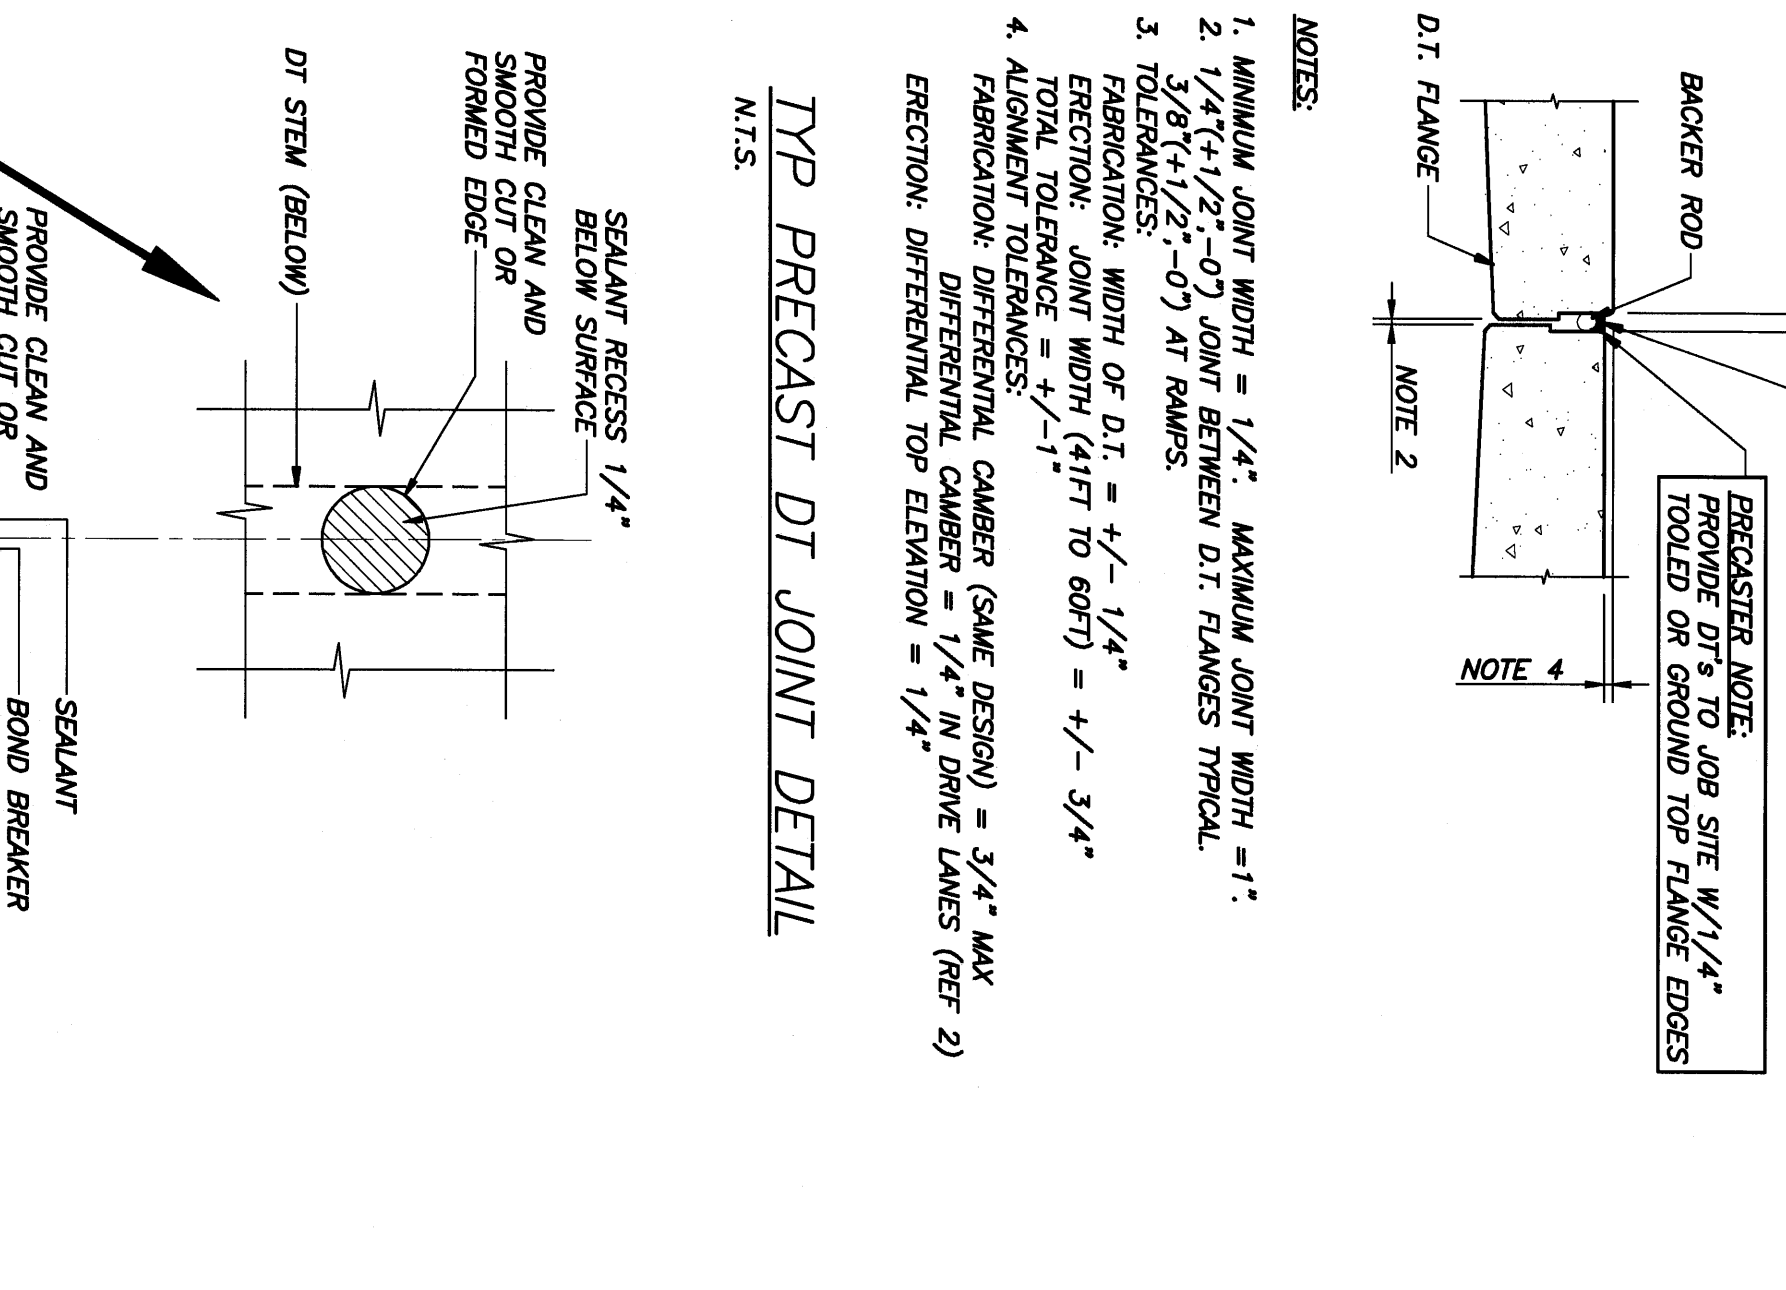


TYP PRECAST DT JOINT DETAIL  
N.T.S.

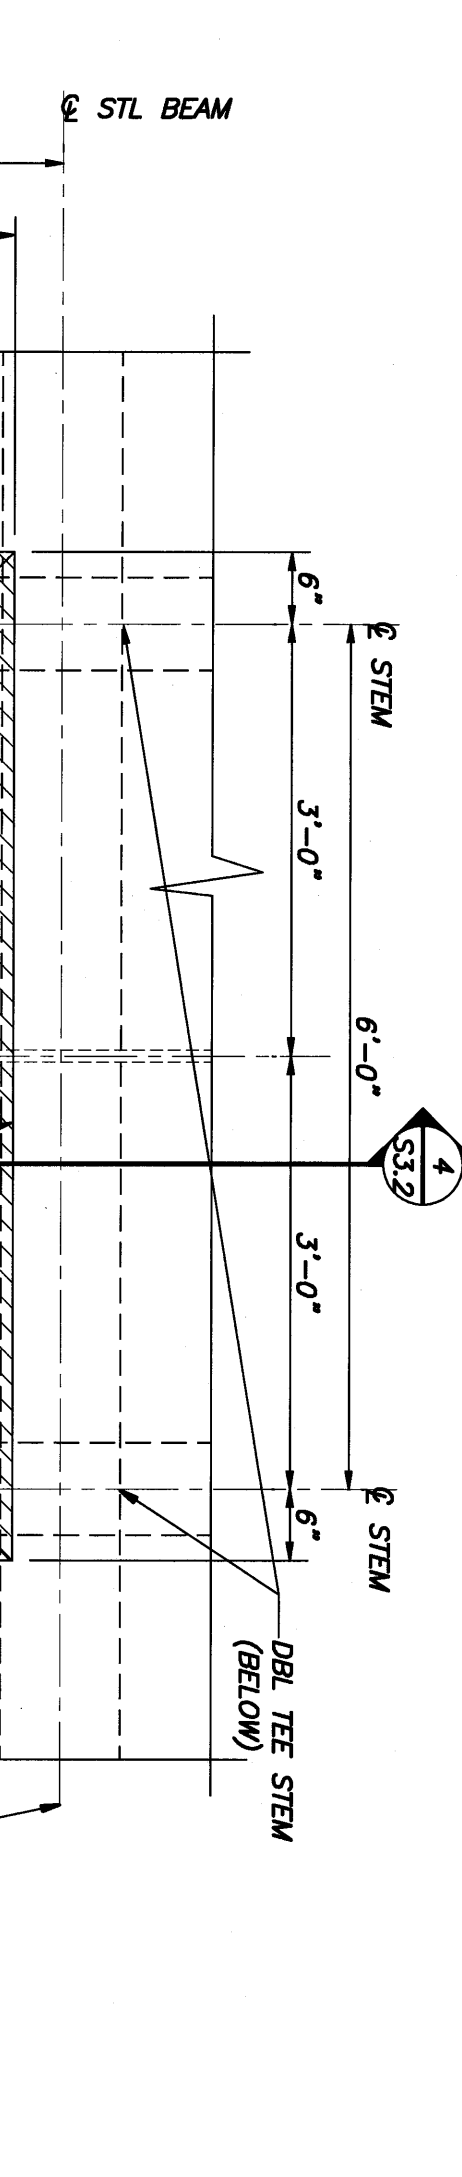


FLOOR DRAIN PLAN DETAIL  
3/4\"/>

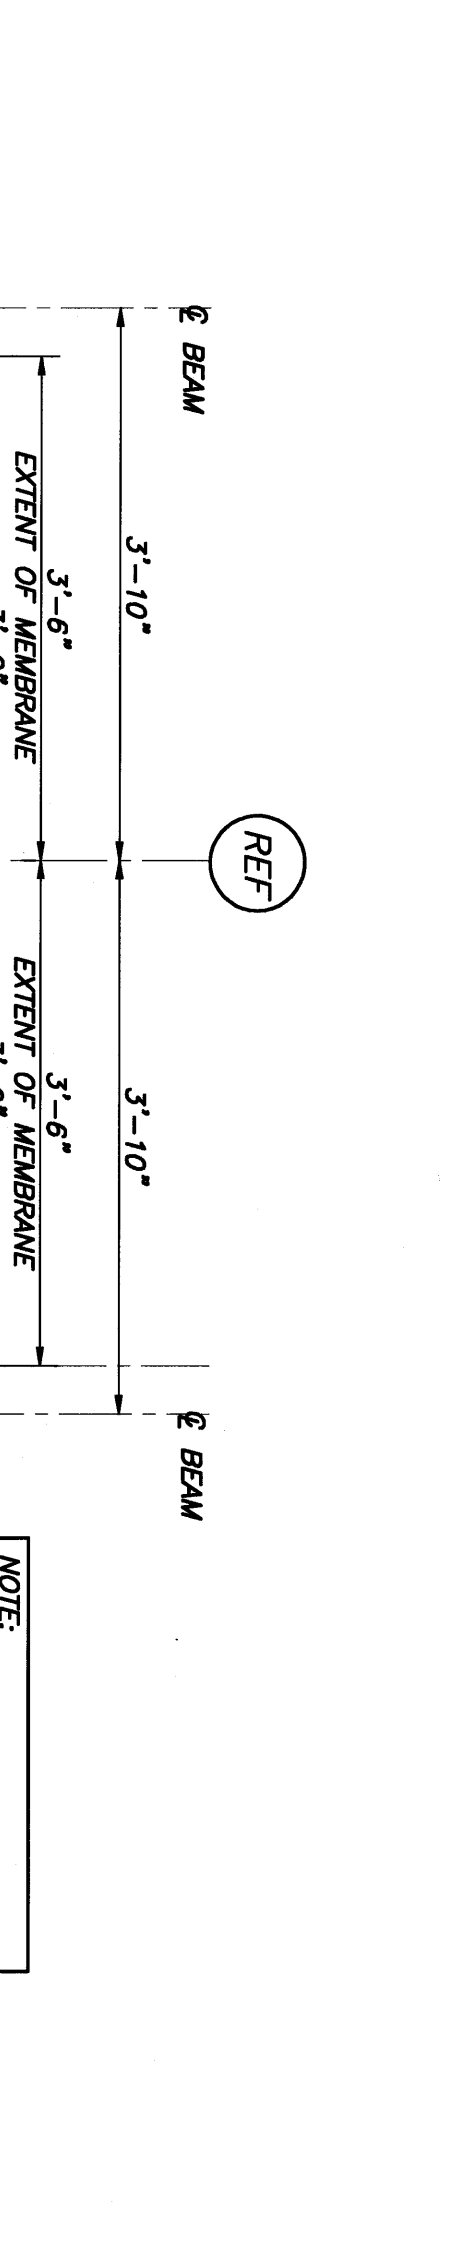


SECTION 4  
3/4\"/>

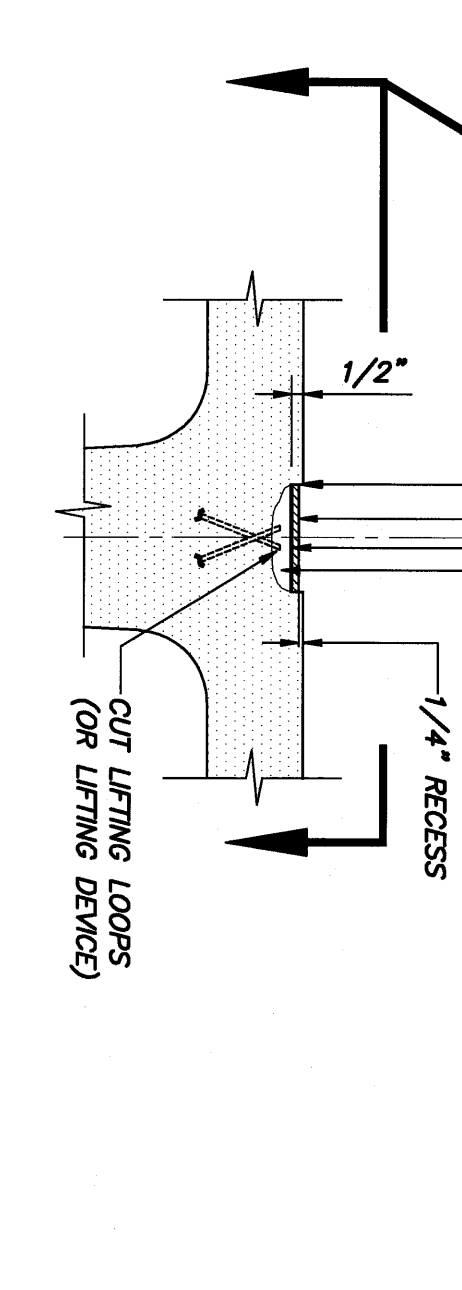


TYP LIFTING POCKET DETAIL  
N.T.S.

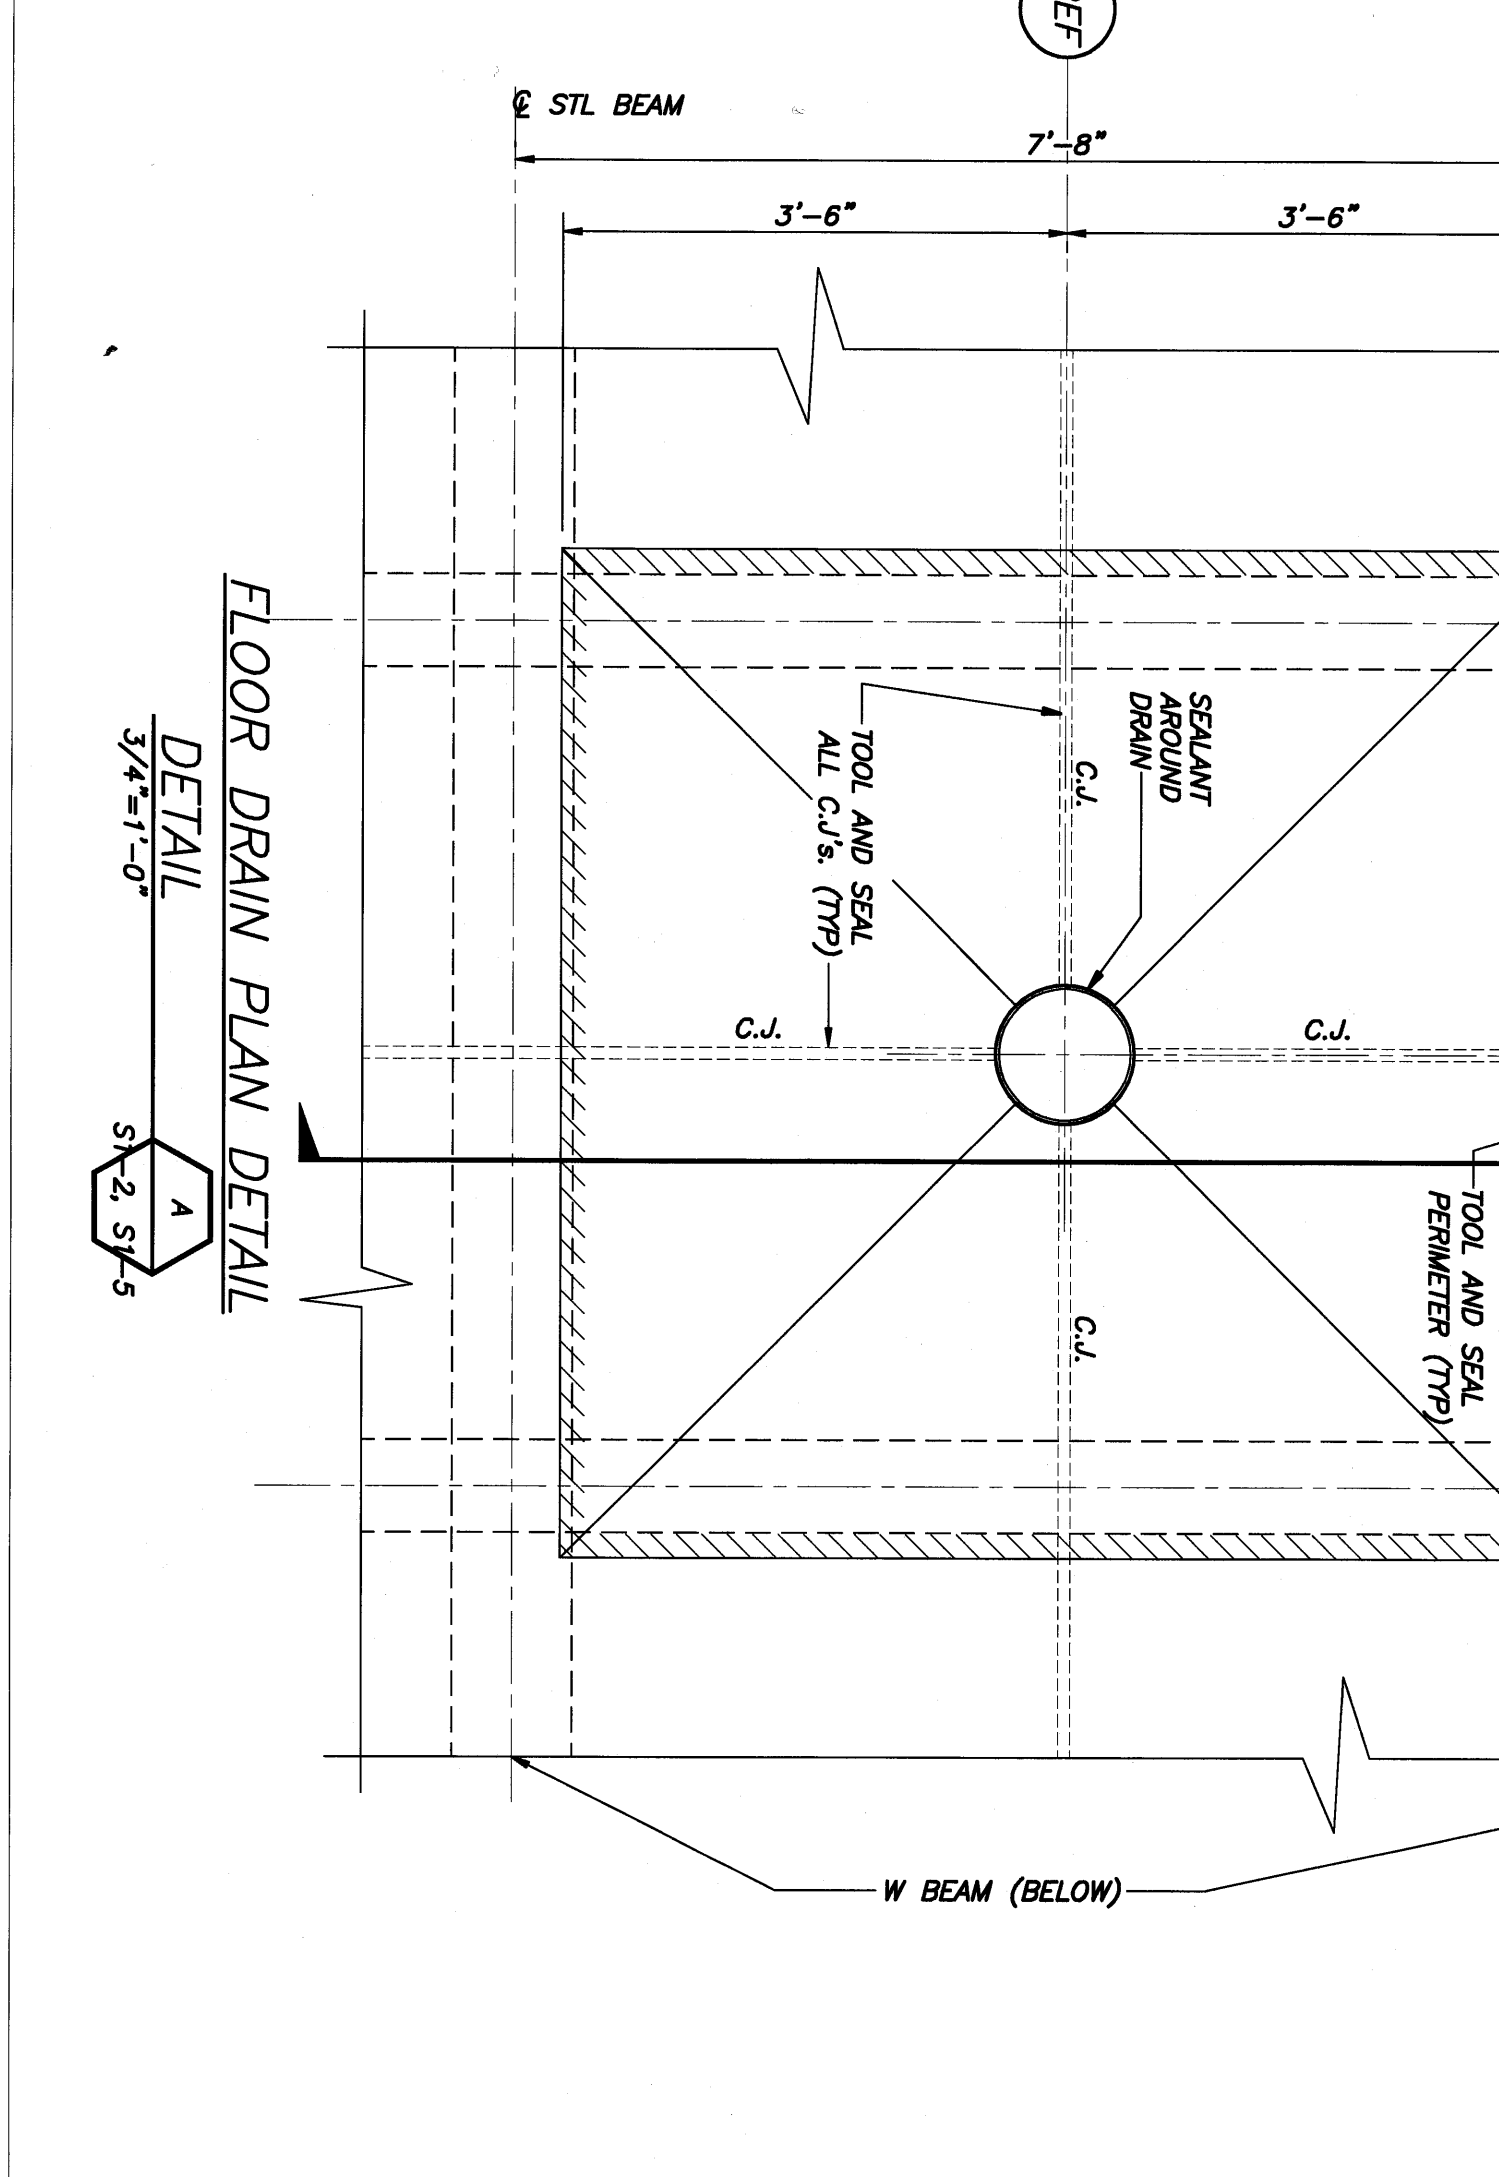

SECTION 5  
3/4\"/>

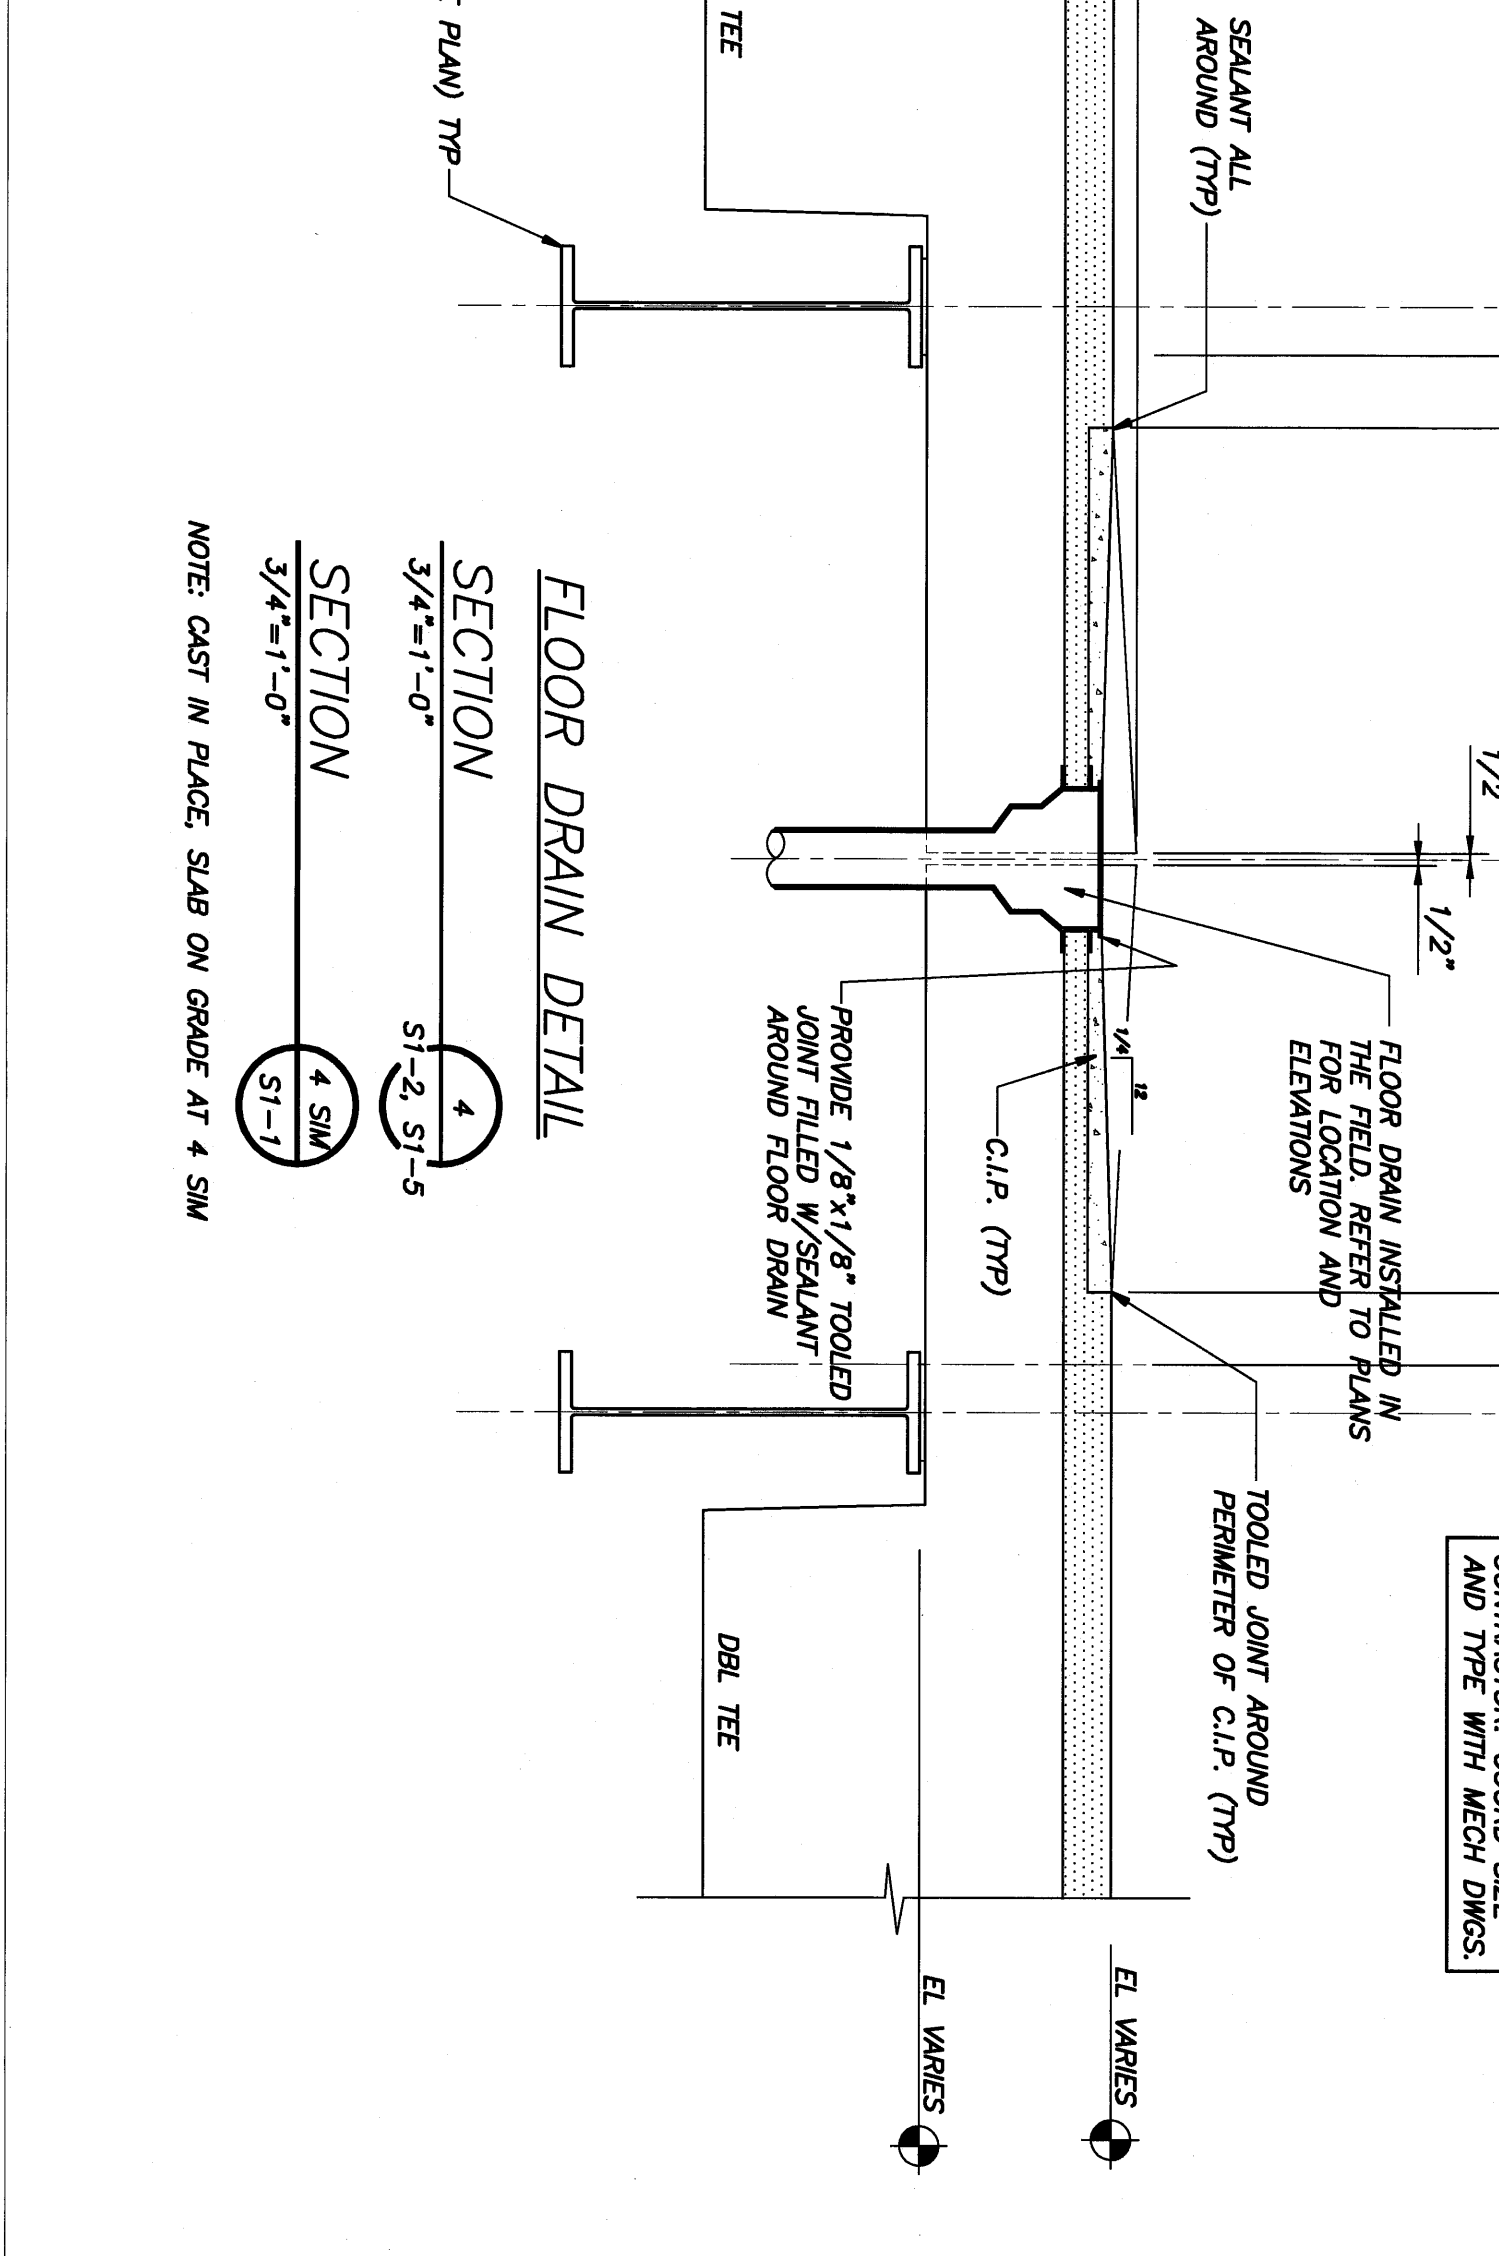

SECTION 6  
3/4\"/>

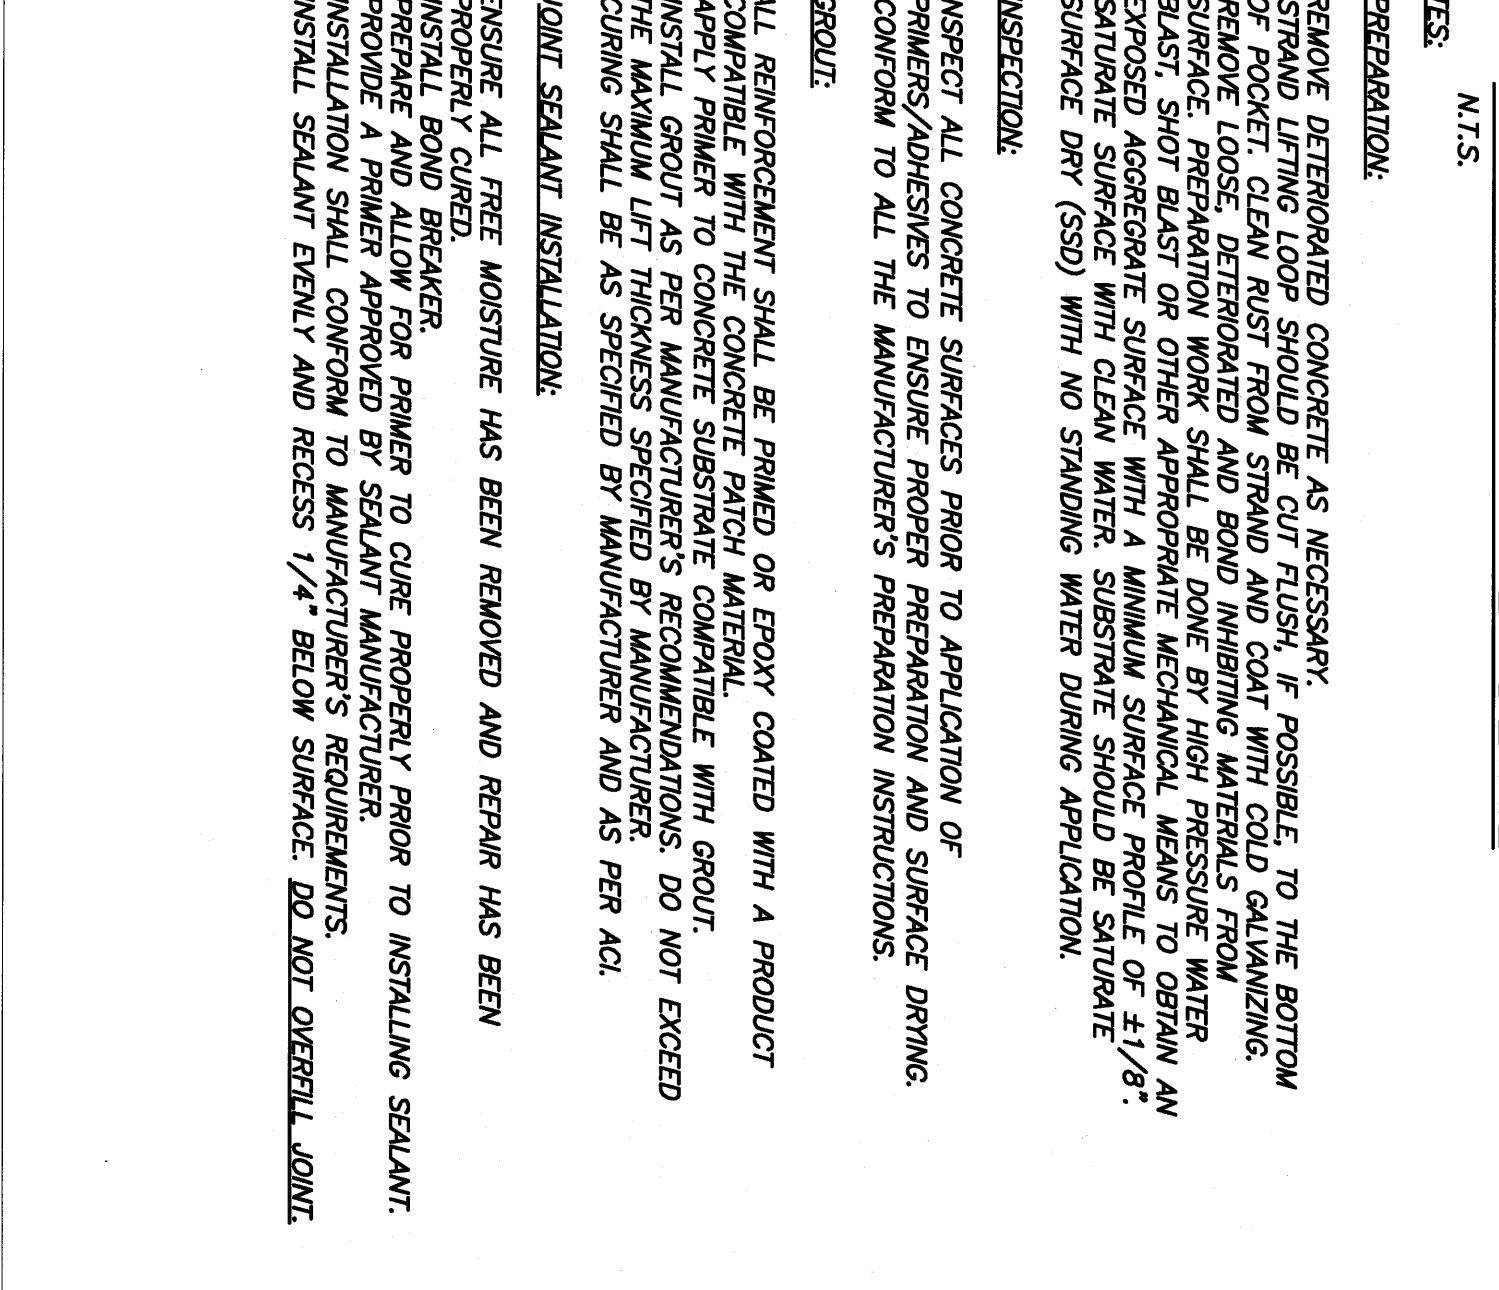

SECTION 7  
3/4\"/>

If this sheet is less than 30x42 in size, it has been reduced. Graphic scales must be adjusted accordingly.

**DOMENECH HICKS & KROCKMALNIC ARCHITECTS**  
155 Massachusetts Ave.  
Boston, MA 02115  
617-267-6408  
Fax 617-267-1990

**BECKER**  
STRUCTURAL ENGINEERS, INC.  
1000 North Main Street  
Portland, ME 04108  
Tel: 603-833-8888  
Fax: 603-833-8889

**Confirmed-Set, for Field Use**  
CITY OF PORTLAND  
PORTLAND, MAINE  
DEPARTMENT OF WATERFRONT AND TRANSPORTATION

**PMTI**  
PORTLAND INTERNATIONAL TETPORT

PHASE II  
PARKING GARAGE  
1001 WESTBROOK ST.,  
PORTLAND, MAINE

**FRAMING SECTIONS & DETAILS**

NO. DATE REVISION

DATE: 2/26/2008

Checked by: TAN

Drawn by: TAN

Scale: 3/4\"/>

S3-2