
ELECTRICAL
SCALE: 1" = 40'-0" DEMOLITION

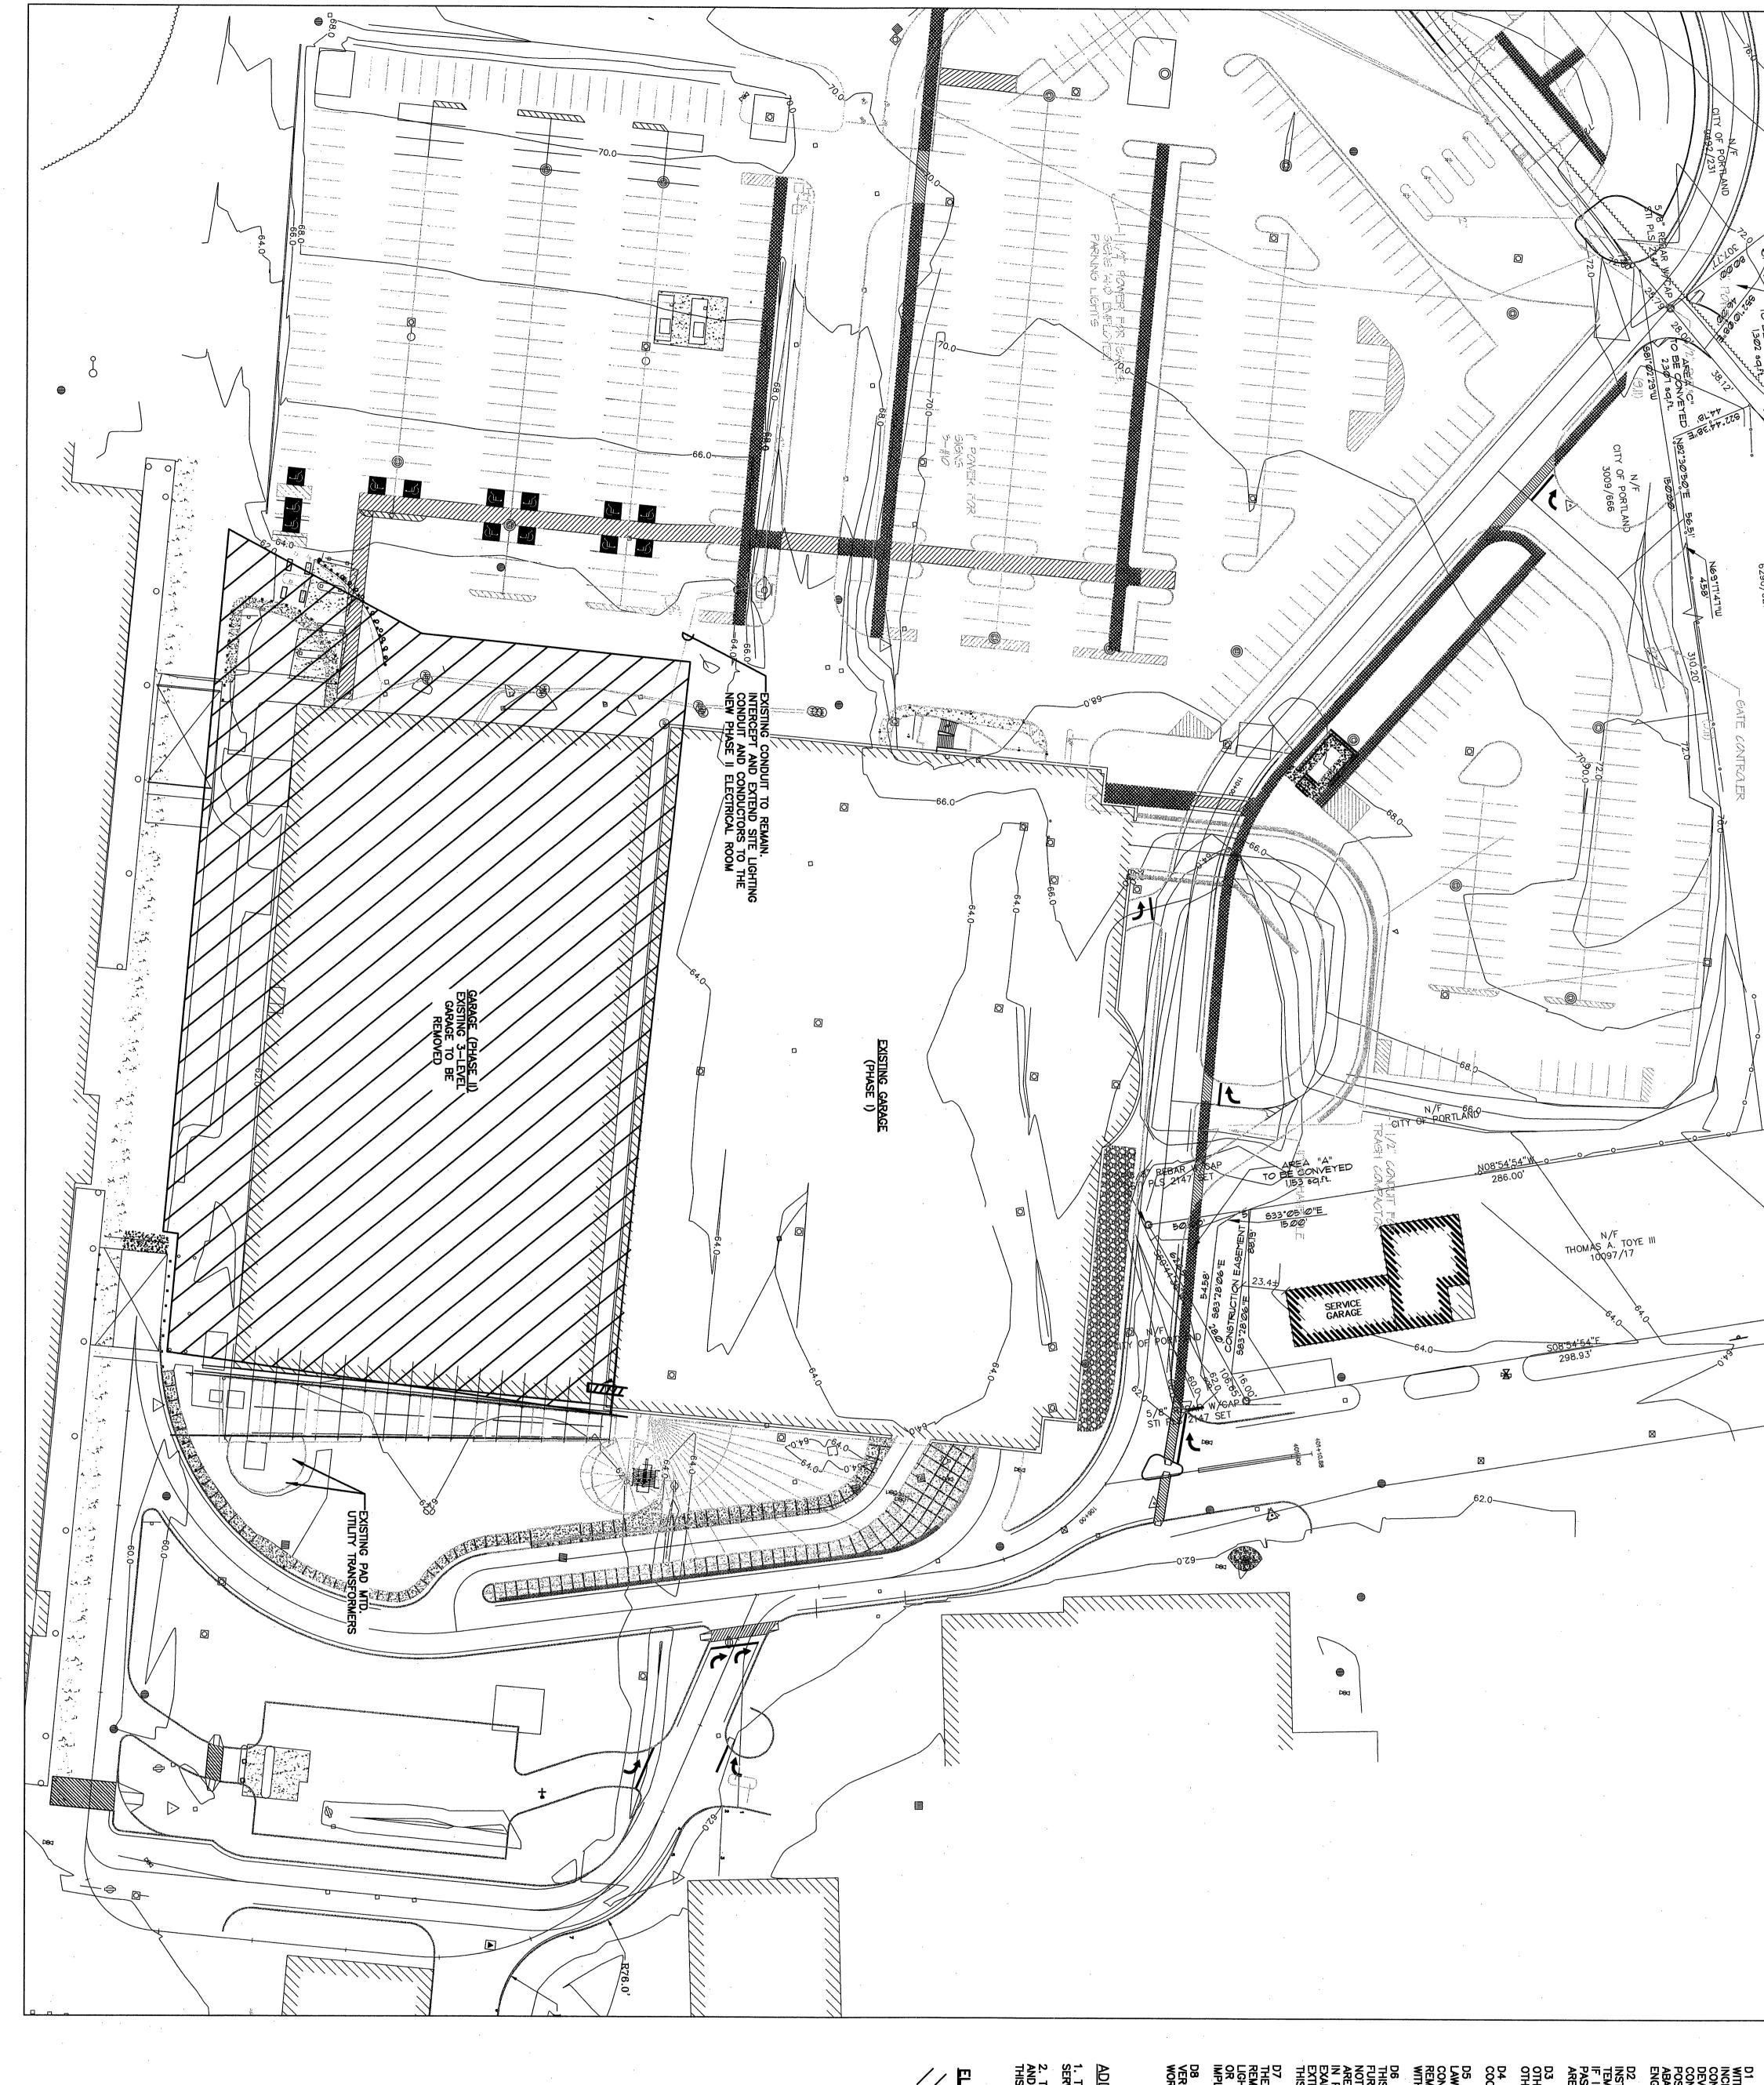

DEMOLITION LEGEND:

2. THE ELECTRICAL CONTRACTOR SHALL PROVIDE TEMPORARY ROADWAY AND PARKING AREA LIGHTING AS NECESSARY DURING CONSTRUCTION OF THIS PROJECTION. 1. THE ELECTRICAL CONTRACTOR SHALL PROVIDE TEN ADDITIONAL

D8 — THE E.C. SHALL COORDINATE CLOSELY WITH THE OWNER AND FIELD VERIFY ALL DURING THE DEMOLITION PHASE OF THE WORK. ALL ITEMS OF WORK TO BE REMOVED OR PROTECTED TO ACCOUNT IN FILING ISMANTLING AND L EQUIPMENT, THEIR REPLACEMENT REASONABLY BE

D4 - REMOVE EXISTING COMMUNICATIONS WIRING AND BRANCH CIRCUITS COORDINATE DEMOLITION WITH GENERAL CONTRACTOR PRIOR TO REMOVAL CONTRACTOR SHALL CARRY ALL COSTS RELATING TO REMOVAL ANI DISPOSAL OF ELECTRICAL EQUIPMENT, LIGHTING FIXTURES, UIT, WIRING AND ASSOCIATED DEVICES/HARDWARE. PRIOR TO ACTUAVAL OF ELECTRICAL EQUIPMENT, CONTRACTOR SHALL COORDINATE OWNER FOR POSSIBLE SALVAGE OF ANY OF THE EQUIPMENT.

if this sineet is less than 30"x42" in size, it has been reduced. Graphic scales must be adjusted accordingly.

155 Massachusetts Ave. Boston, MA 02115 617-267-6408 Fax 617-267-1990 DOMENECH
HICKS &
KROCKMALNIC
ARCHITECTS 

ED-1

ELECTRICAL SITE DEMO PLAN

1001 WESTBROOK ST., PORTLAND, MAINE

PHASE II PARKING GARAGE

PORTLAND INTERNATIONAL JETPORT 

DEPARTMENT OF WATERFRONT AND TRANSPORTATION

CITY OF PORTLAND PORTLAND, MAINE

CONFORMED SET FOR FIELD USE

Stantec Consulting Services Inc. 22 Free Street, Suite 205
Portland, ME U.S.A. 04101-3900
Tel. 207.775.3211
Fax. 207.775.6434
www.stantec.com

Stantec