


**2** PAVILION RCP  
SCALE: 1/8"=1'-0"

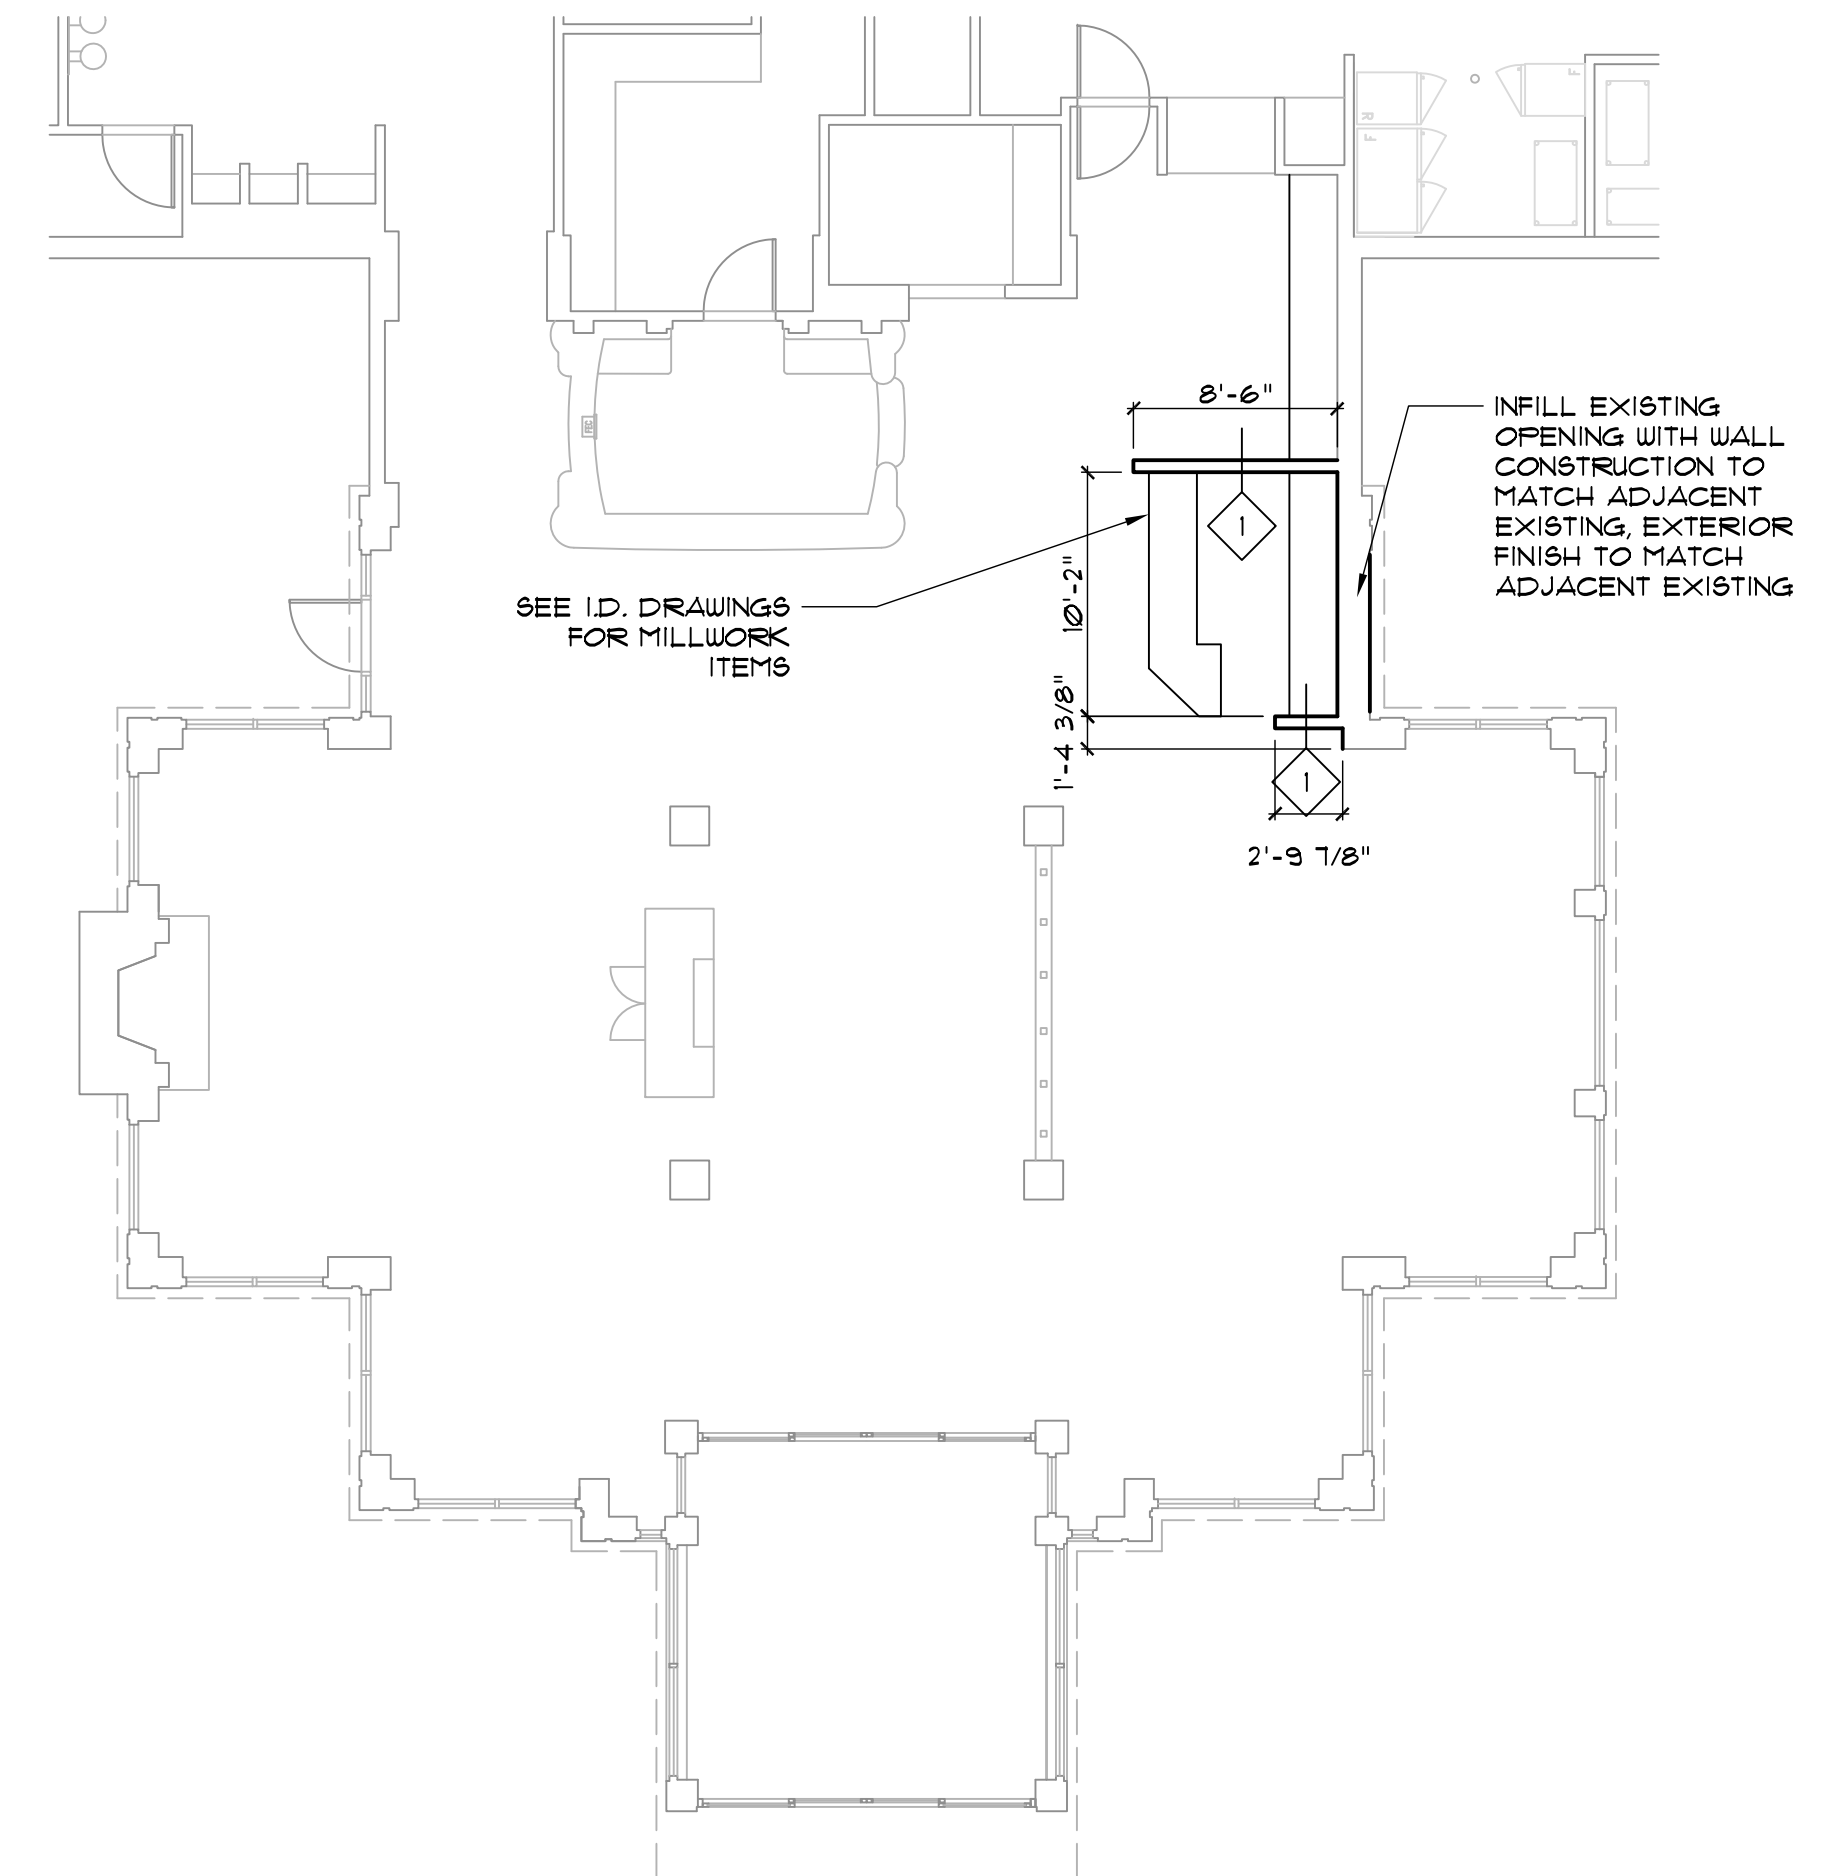

**1** PAVILION PLAN  
SCALE: 1/8"=1'-0"

PROJECT


**PORTLAND  
HILTON GARDEN  
INN ADDITION**

LOCATION

**PORTLAND**  
145 JETPORT BLVD  
PORTLAND, MAINE 04102

ARCHITECT

**hc**  
hogan campis | architecture  
1425 DUTCH VALLEY PL. STUDIO B ATLANTA GA 30324  
404 685 8868 V 404 685 8878 F WWW.HCARCH.NET

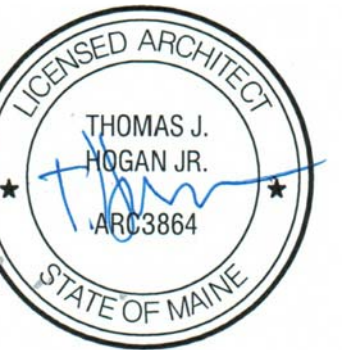

STAMP

ISSUED FOR: DATE:

- REVIEW \_\_\_\_\_
- PRICING JULY 20, 2012
- PERMITTING JAN. 30, 2013
- CONSTRUCTION \_\_\_\_\_

REVISIONS

THIS DRAWING IS THE PROPERTY OF HC ARCHITECTURE, INC. AND IS NOT TO BE REPRODUCED OR COPIED IN WHOLE OR IN PART. IT IS ONLY TO BE USED FOR THE PROJECT SPECIFICALLY IDENTIFIED HEREIN AND IS NOT TO BE USED ON ANY OTHER PROJECT. IT IS TO BE RETURNED UPON REQUEST. SCALES AS STATED HEREIN ARE VALID ON THE ORIGINAL DRAWING, THE DIMENSIONS OF WHICH ARE 30x42 INCHES.

JOB NO.

**0479.000**

DRAWING TITLE

**ENLARGED  
PAVILION PLAN  
AND REFLECTED  
CEILING PLAN**

SHEET NO.

**2A-3**