



12 WALL TYPE MODIFICATIONS
SCALE 1 1/2"=1'-0"

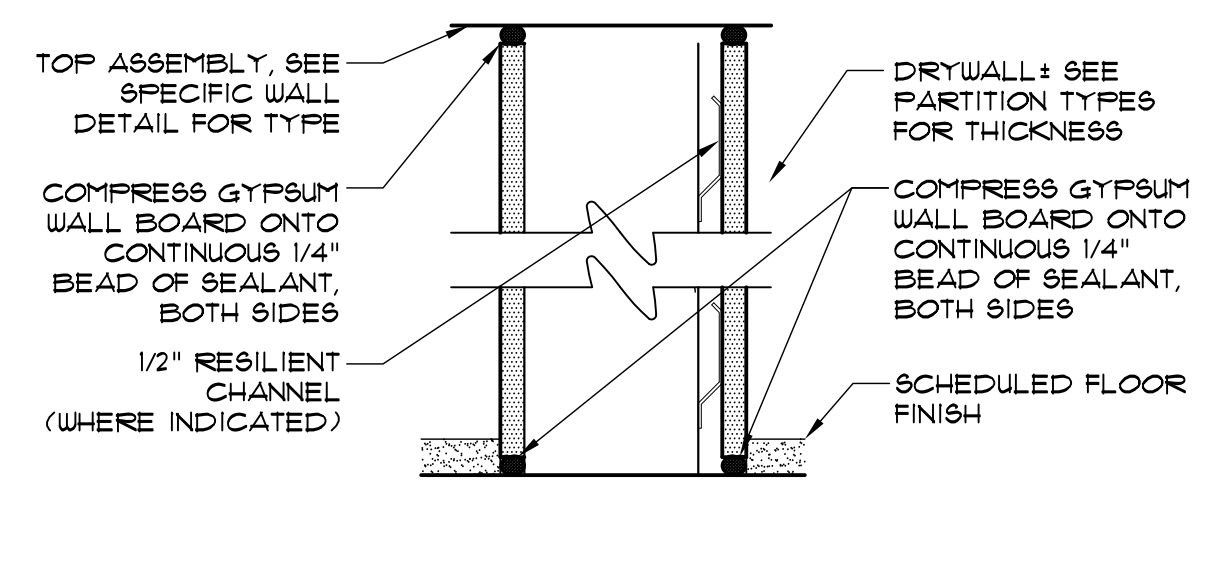


13 TYPICAL SEALANT DETAIL
SCALE 3"=1'-0"

NOTES


- UL DESIGN NUMBERS ARE THE BASIS OF DESIGN. ACTUAL PARTITION CONSTRUCTION EXCEED THE UL REQUIREMENTS FOR THE PURPOSE OF ENHANCING THE ACOUSTICAL PERFORMANCE OF THE PARTITION.
- STC RATINGS USED HERE ARE ESTIMATED FROM THE BASIC UL DESIGNED PARTITIONS.
- PARTITION TYPES ARE INDICATED ON PLANS USING THE FOLLOWING SYMBOL.
- WHEN A LETTER APPEARS ADJACENT TO THE WALL, A MODIFICATION HAS BEEN MADE TO THAT PARTITION SEE DETAIL FOR MODIFICATION.

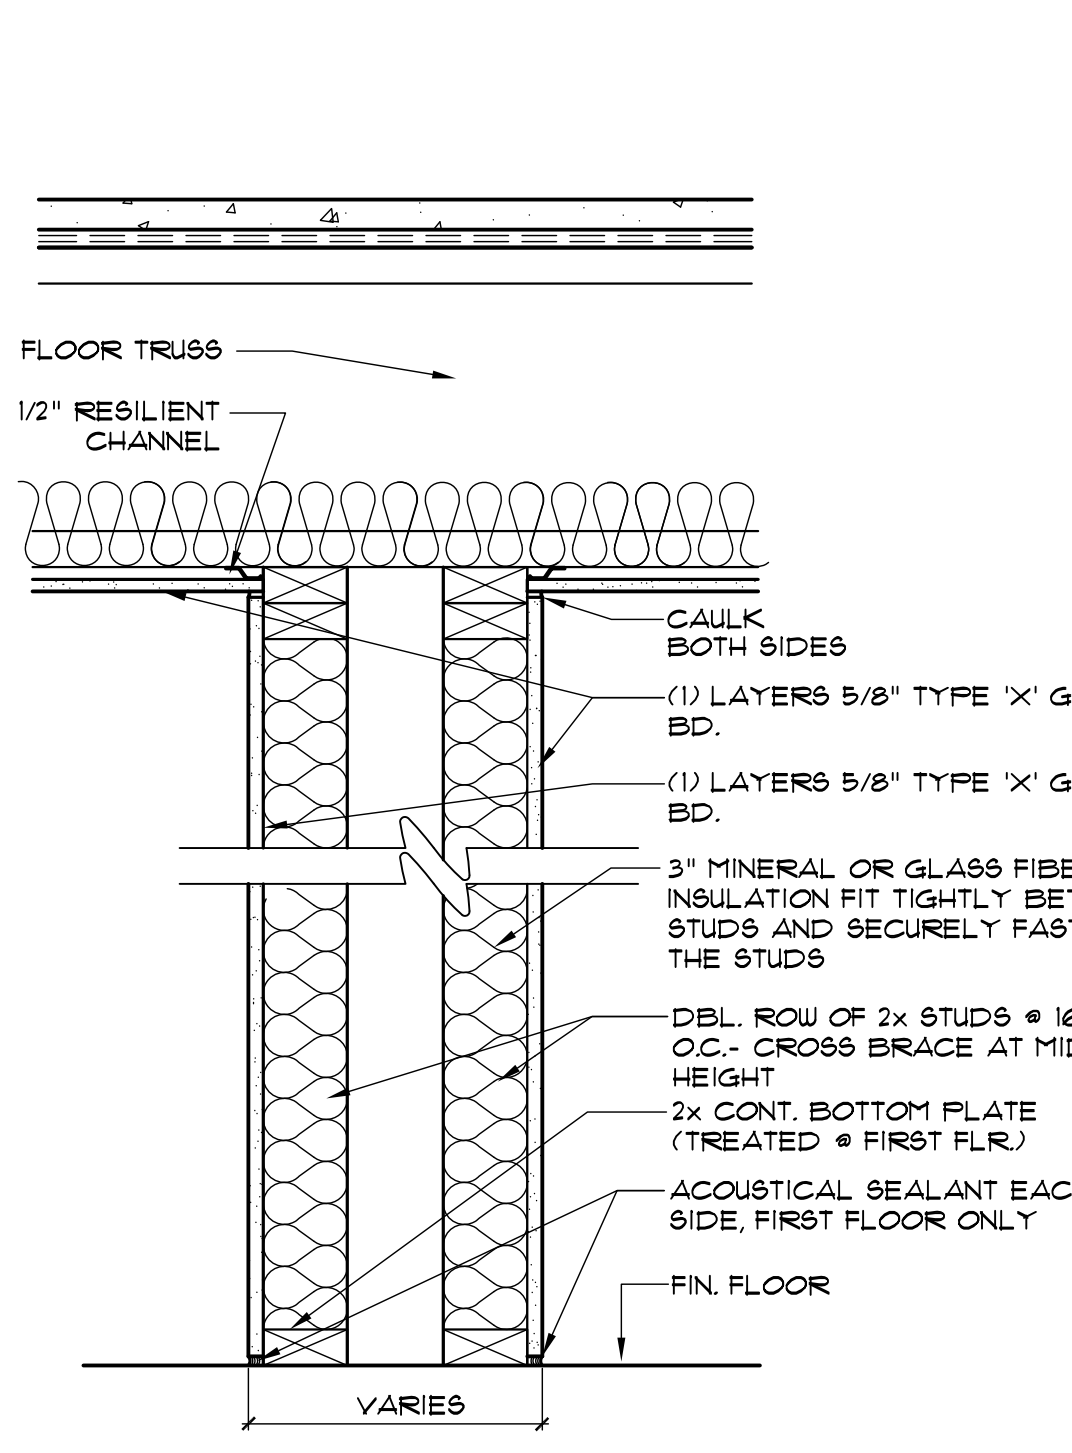


11 TYPICAL 1HR CHASE WALL
SCALE 1 1/2"=1'-0" UL* 341

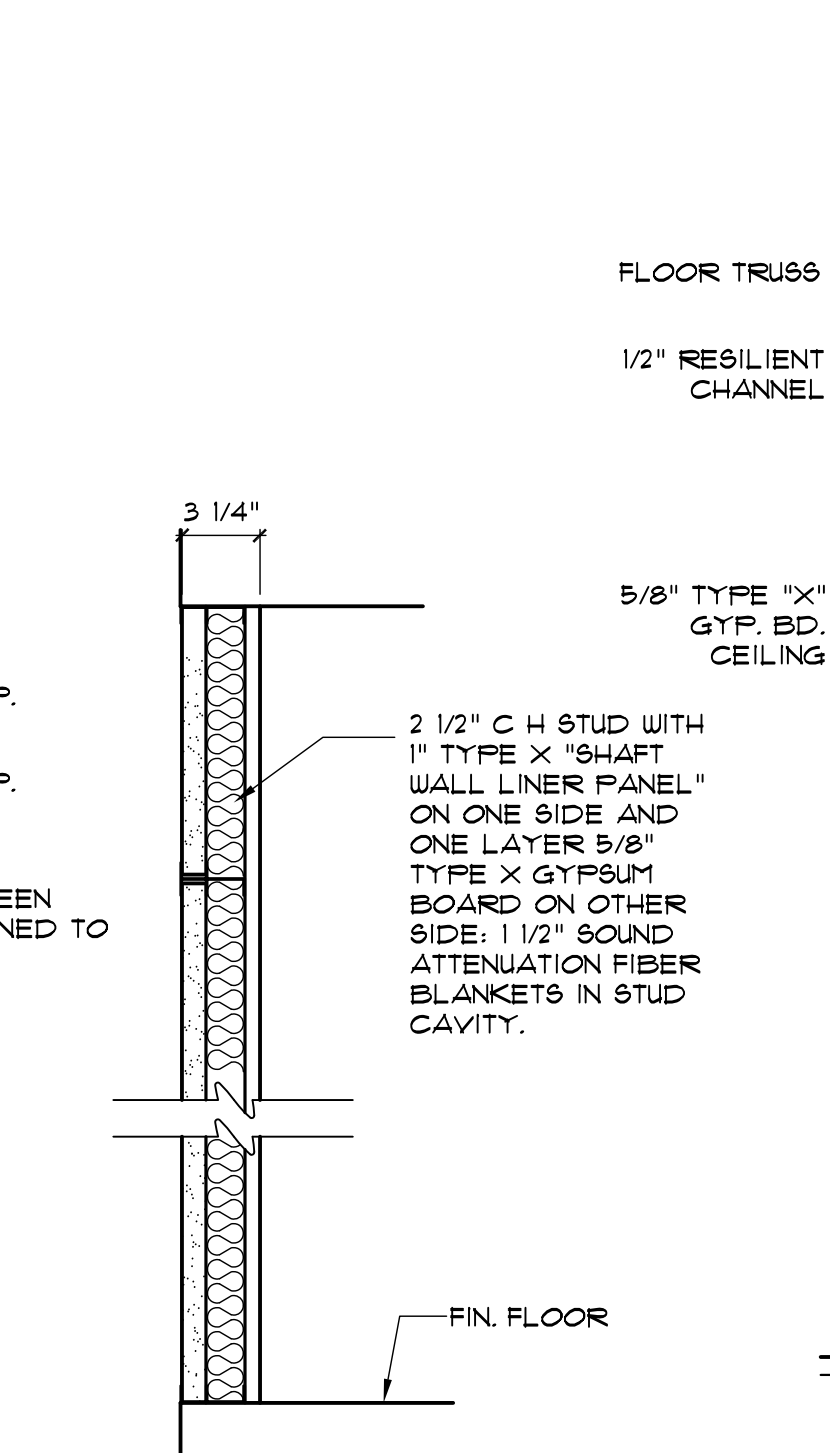


10 SHAFT WALL
SCALE 1 1/2"=1'-0" UL* 415

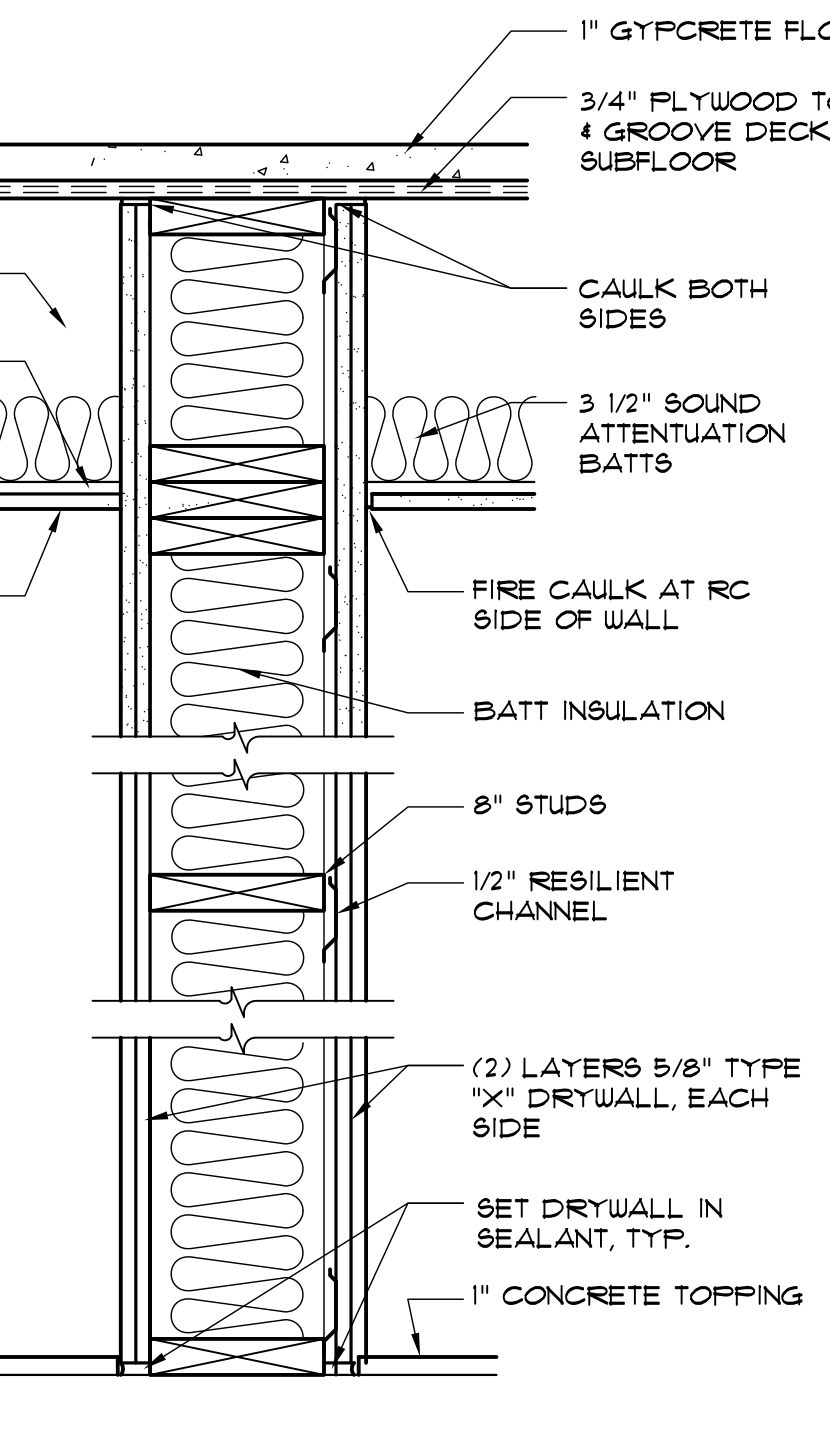


9 CHASE WALL
SCALE 1 1/2"=1'-0"

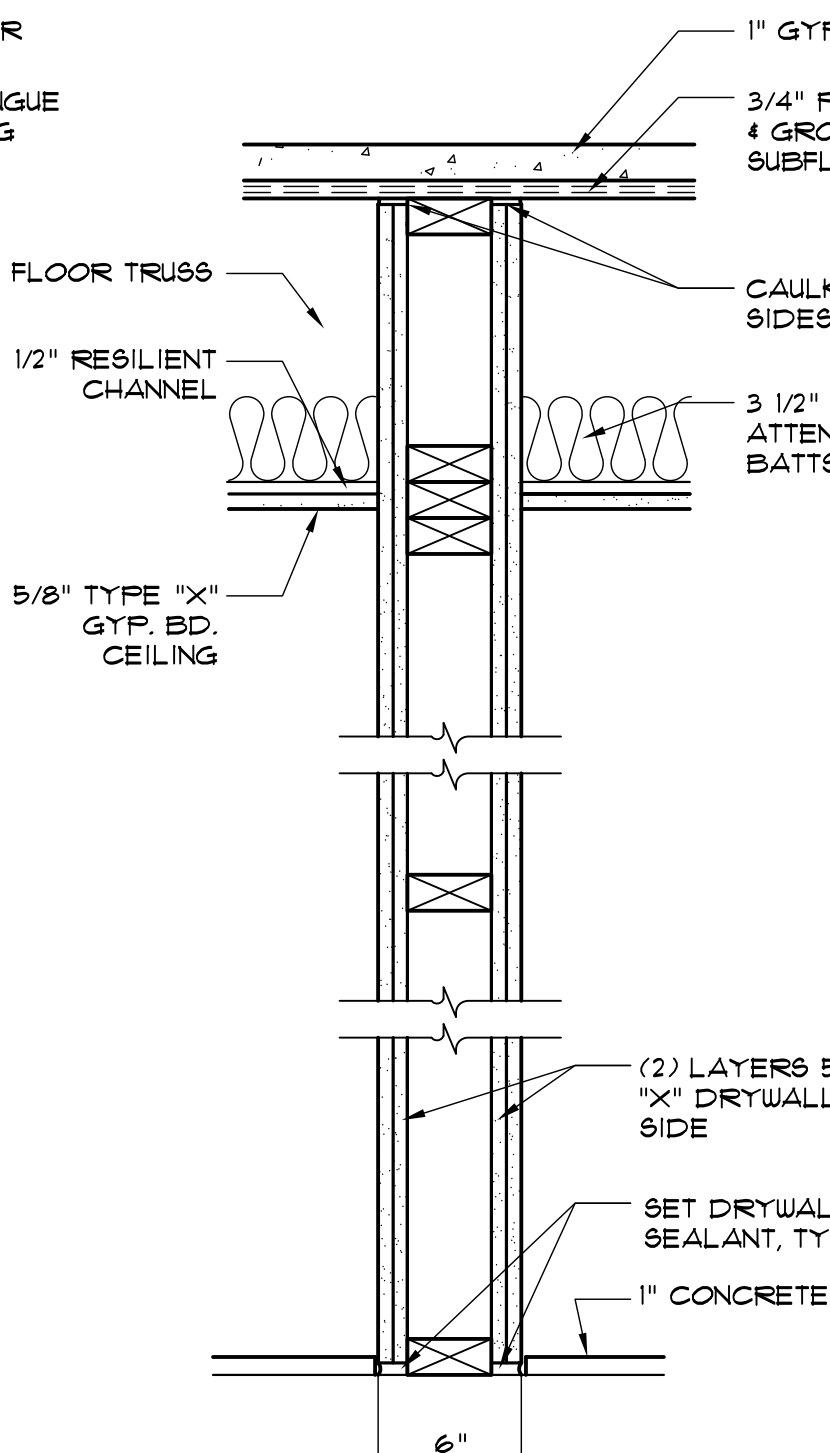


8 2 HR PARTITION
SCALE 1 1/2"=1'-0" UL* 308 (BASE PARTITION)

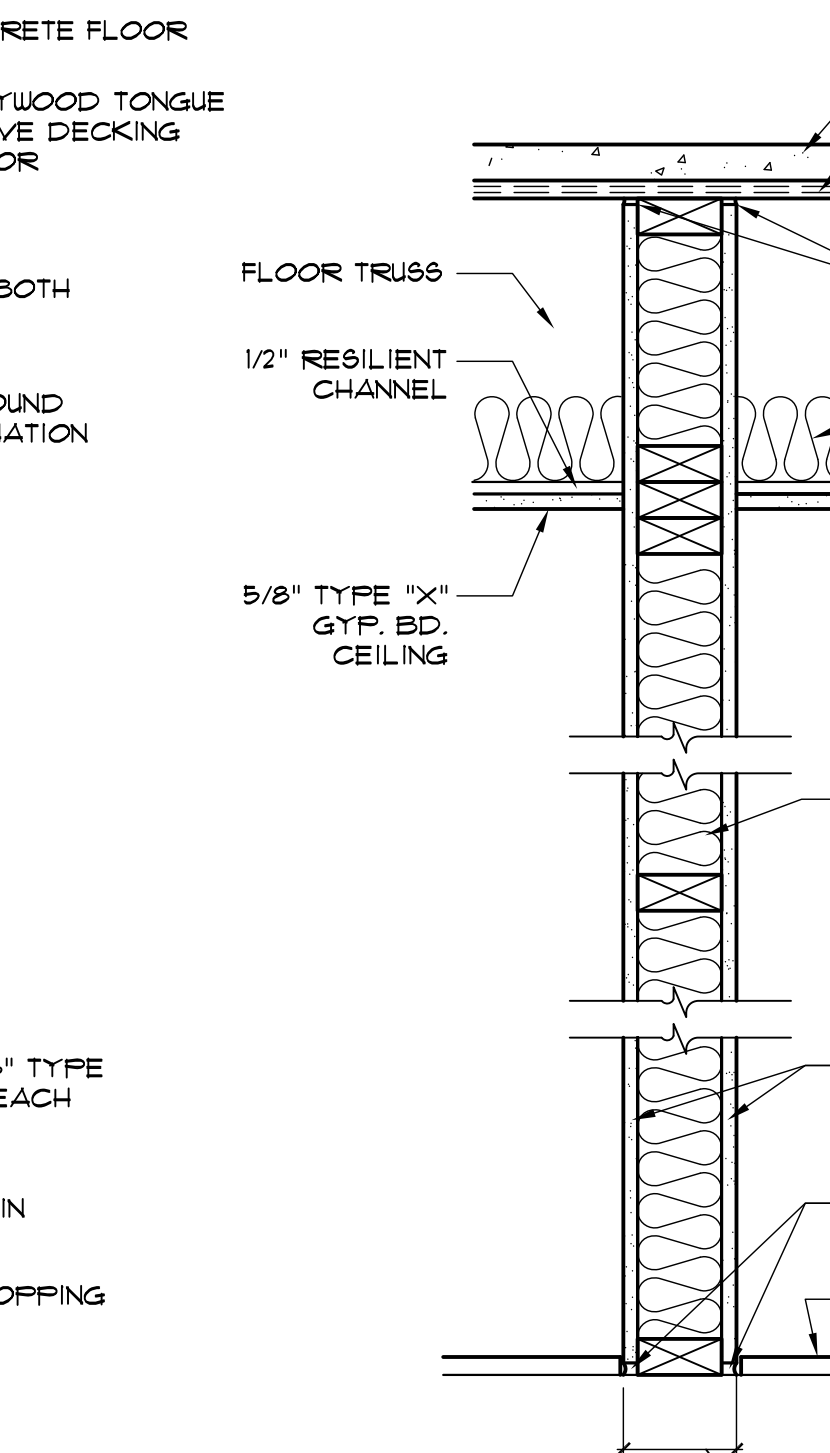


7 1 HR PARTITION
SCALE 1 1/2"=1'-0" UL* U309 (BASE PARTITION)

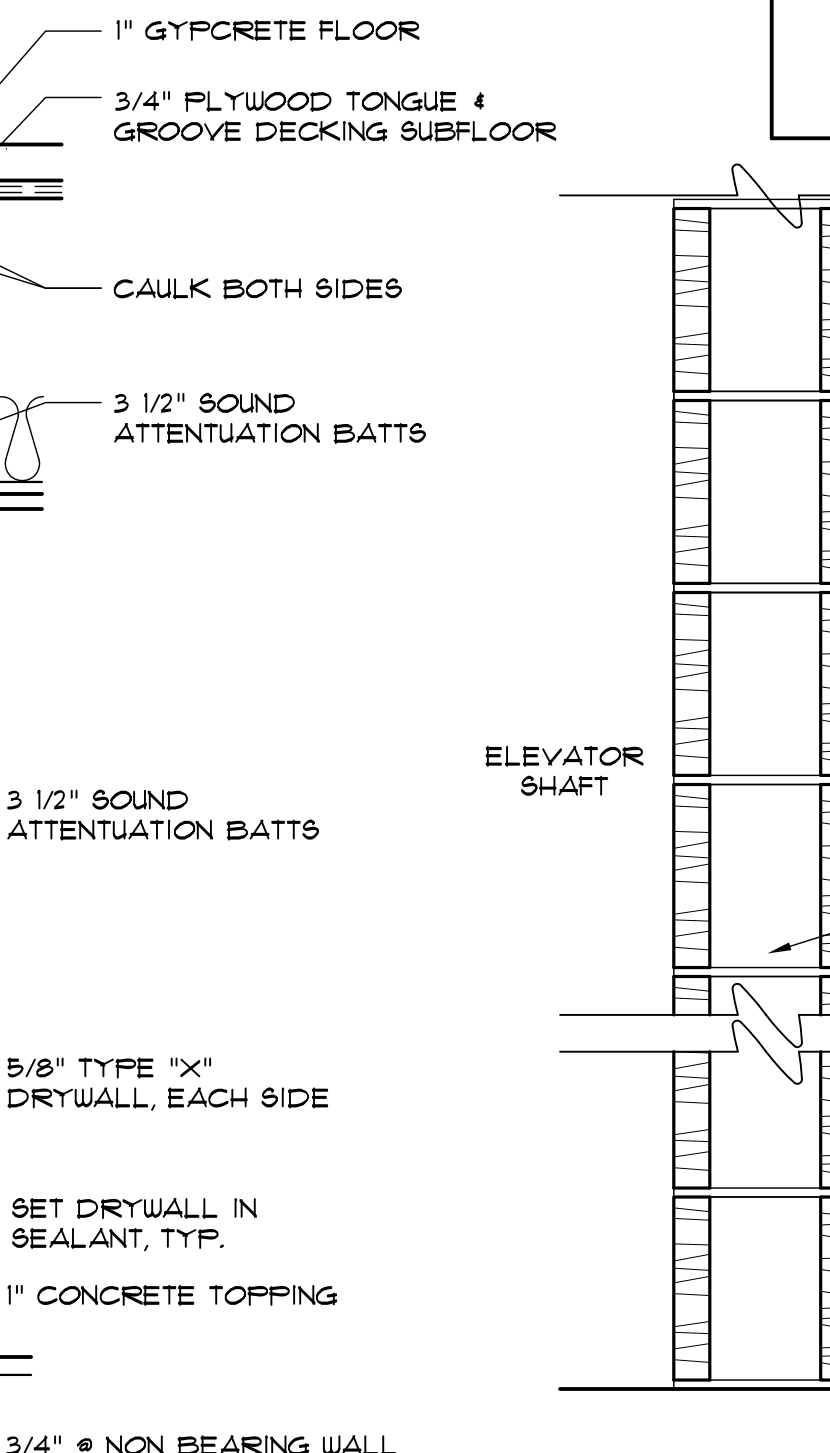


6 2 HR CMU PARTITION
SCALE 1 1/2"=1'-0" UL: U305 WALL WIDTH: 9" ELEVATOR SHAFT WALL

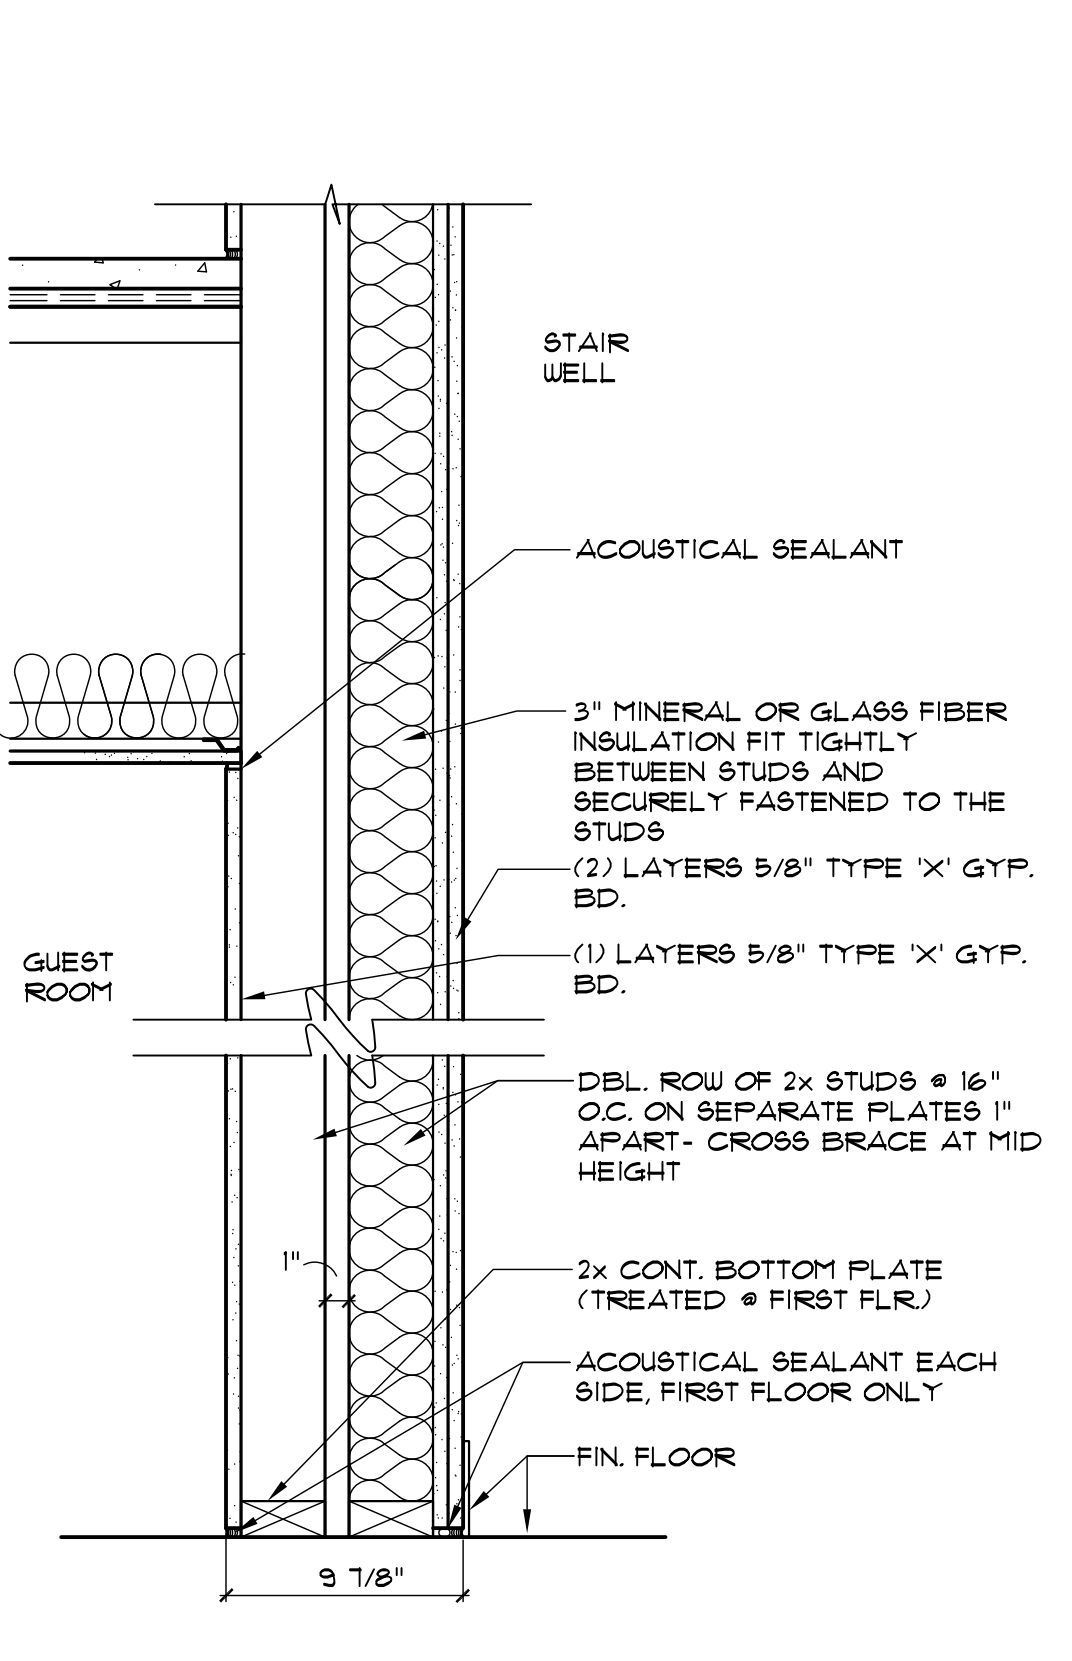


5 2 HR INTERIOR PARTITION
SCALE 1 1/2"=1'-0" UL* 310

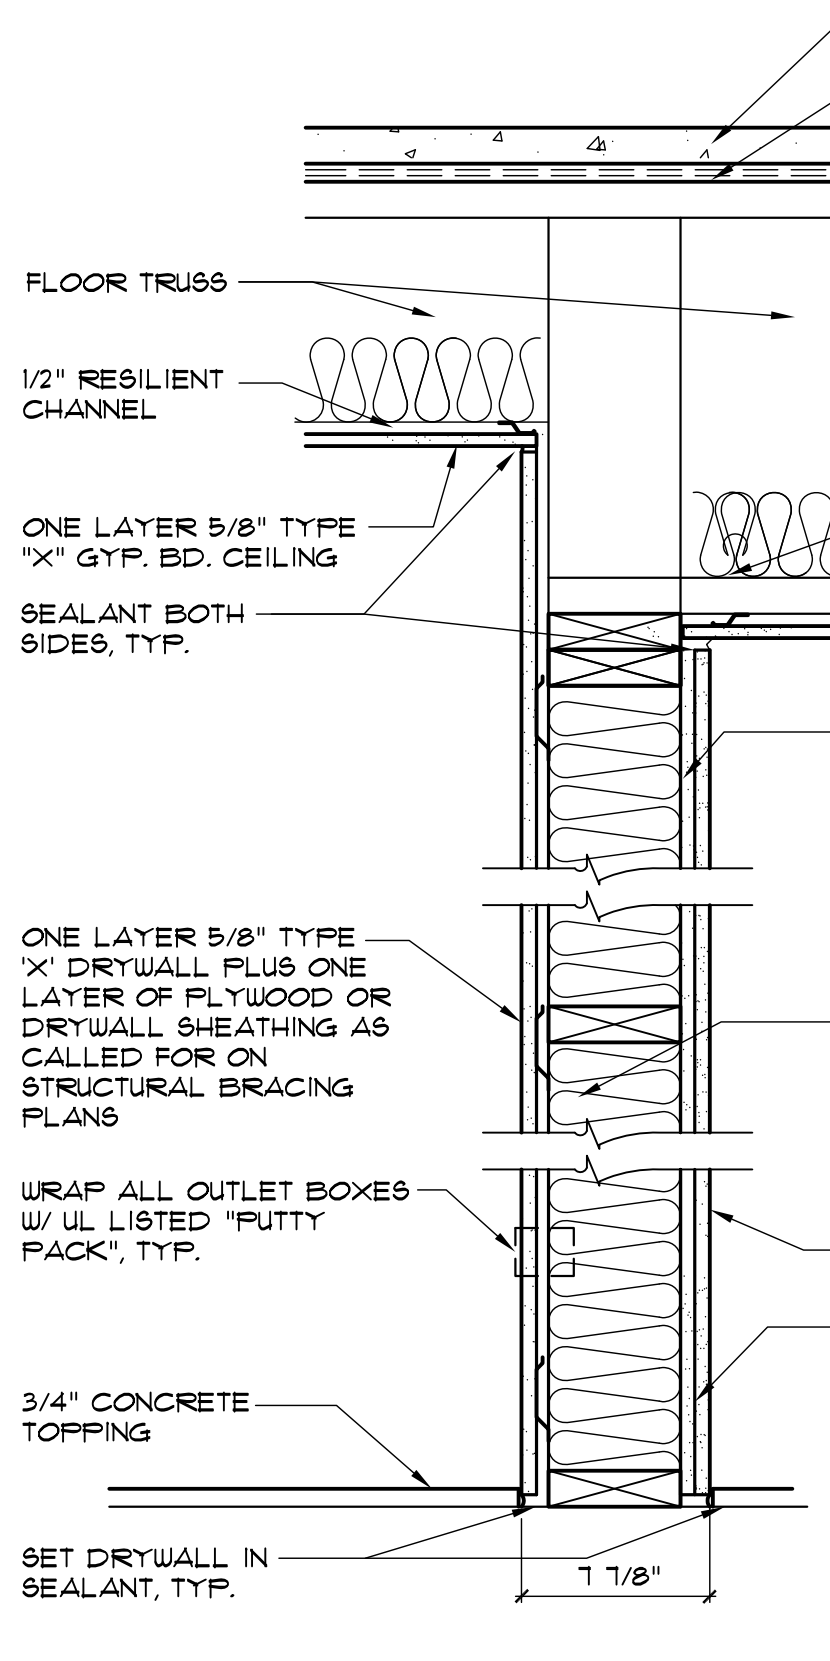


4 1 HR CORRIDOR PARTITION
SCALE 1 1/2"=1'-0" UL* U344 (BASE PARTITION)

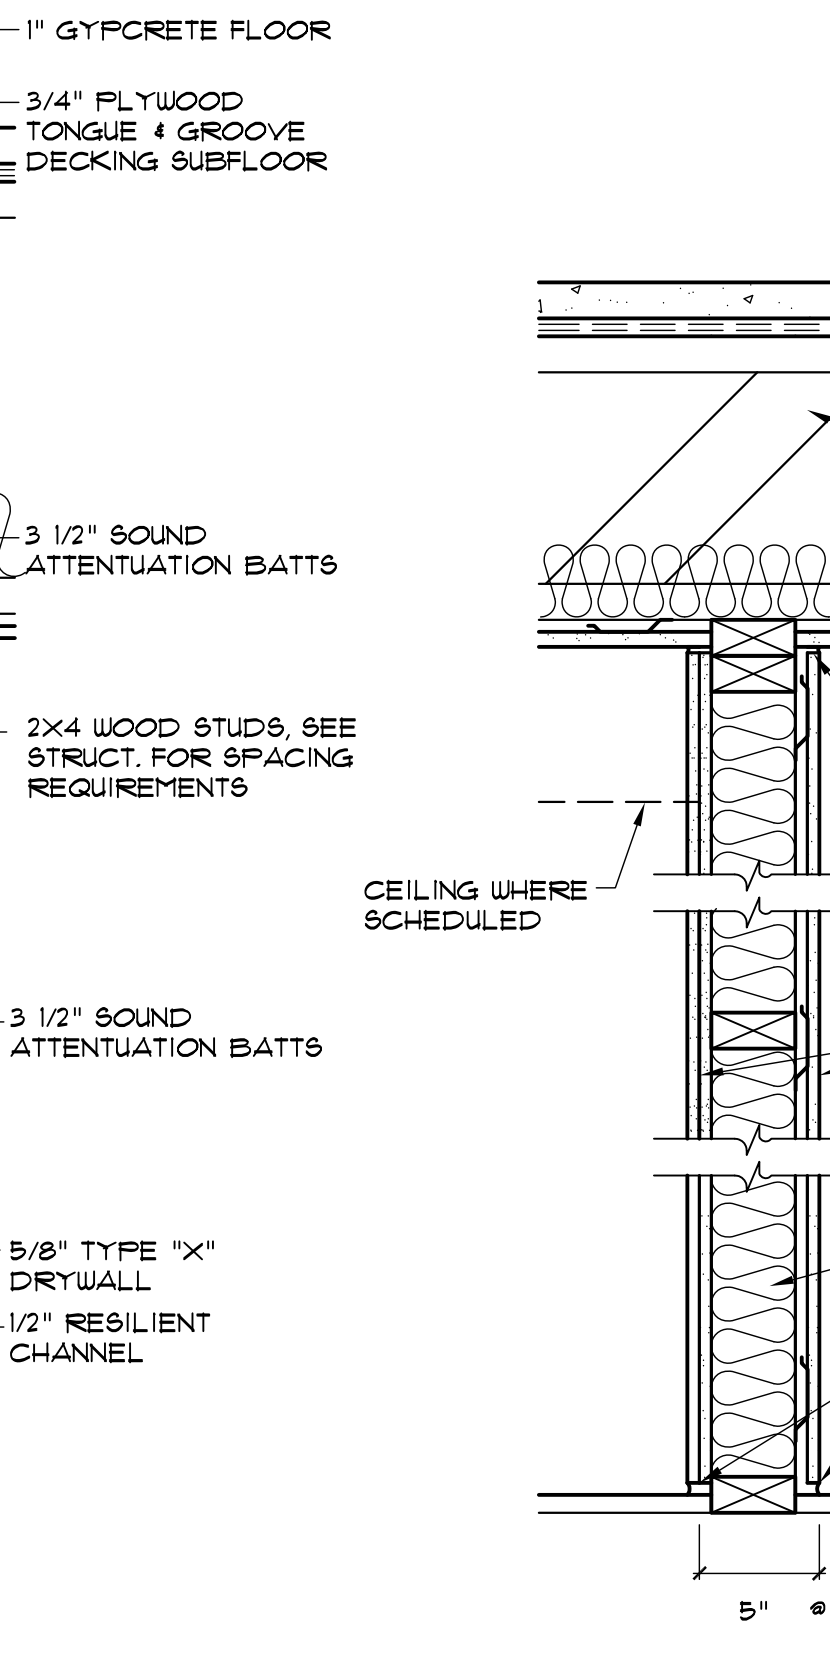

3 1 HR GUESTROOM PARTITION
SCALE 1 1/2"=1'-0"

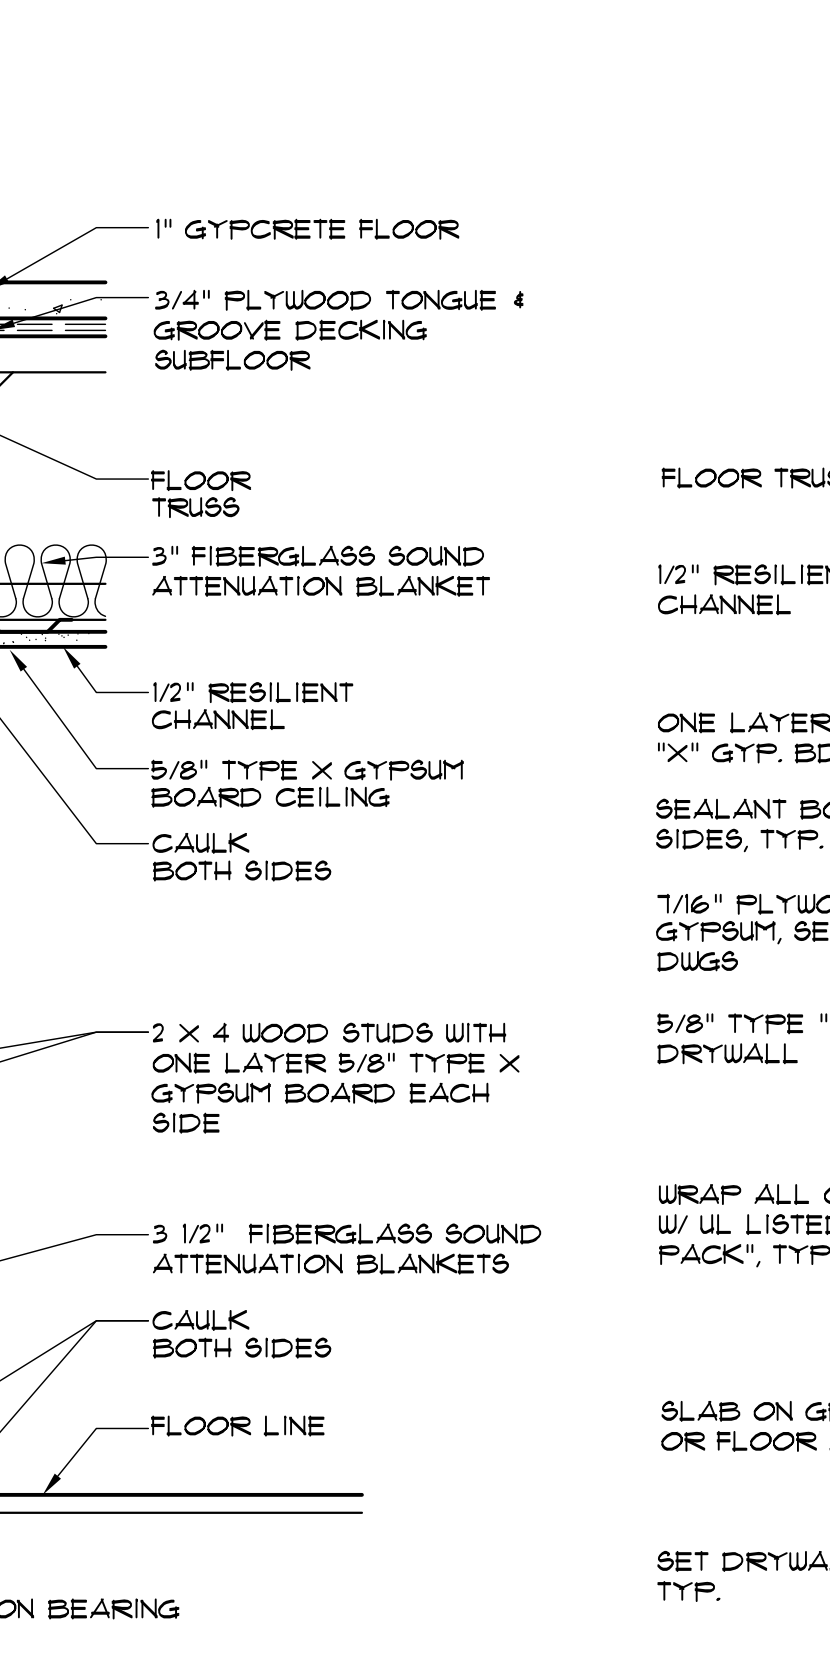

2 1 HR GUESTROOM PARTITION
SCALE 1 1/2"=1'-0" UL* U344 (BASE PARTITION) SHEAR WALL

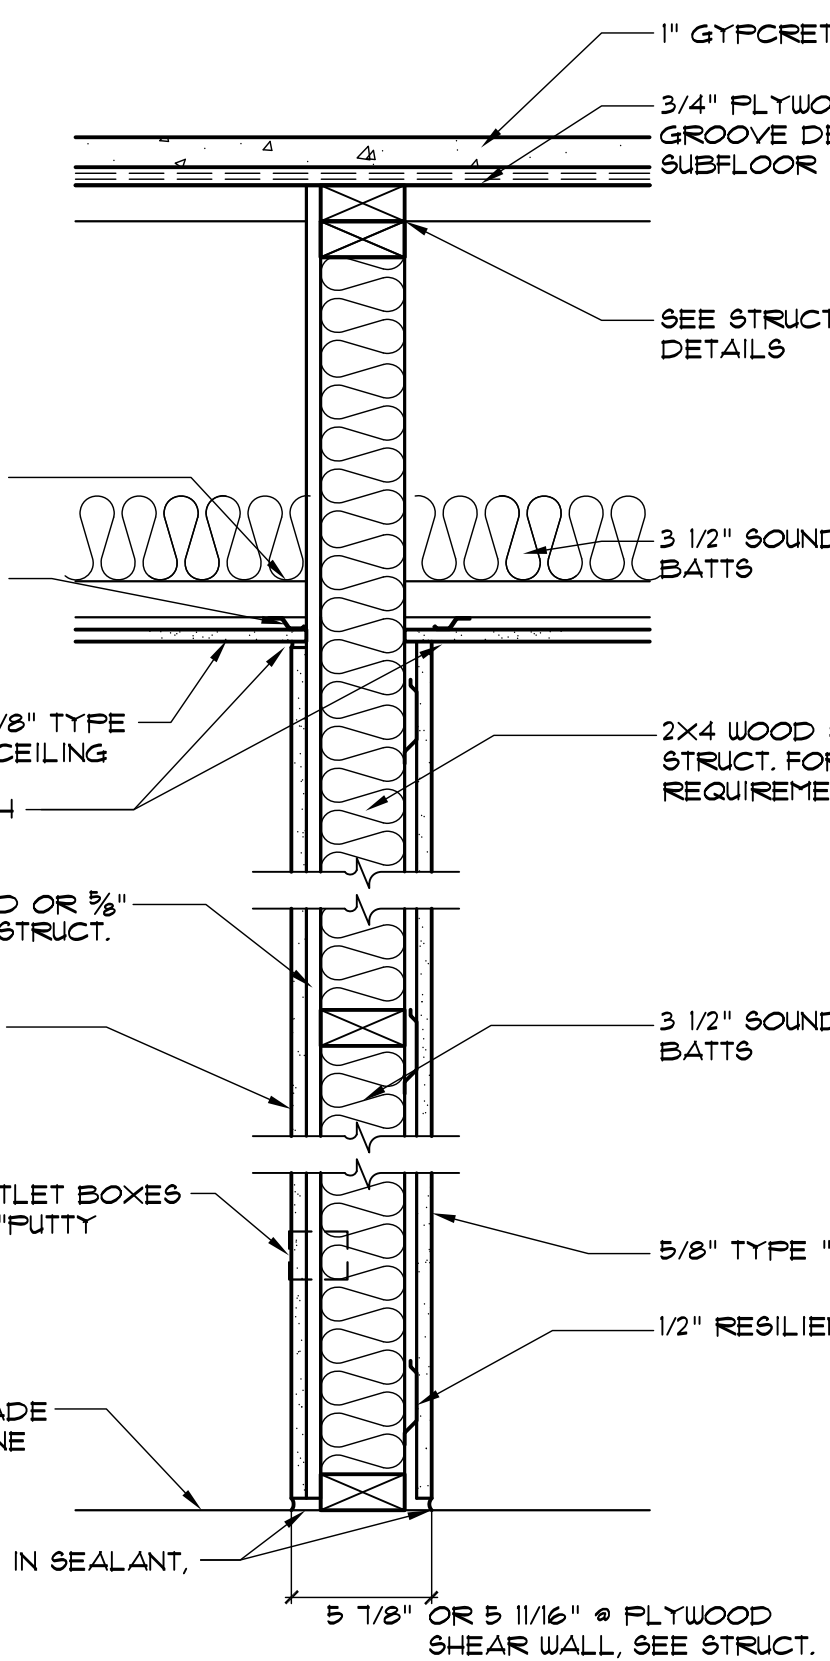

1 NON-RATED PARTITION
SCALE 1 1/2"=1'-0"

PROJECT
PORTLAND HILTON GARDEN INN ADDITION

LOCATION
PORTLAND
145 JETPORT BLVD
PORTLAND, MAINE 04102

ARCHITECT
hc
hogan campis architecture
1425 DUTCH VALLEY PL STUDIO 9 ATLANTA GA 30324
404 685 8868 V 404 685 8878 F WWW.HCARCH.NET

THOMAS J. HOGAN JR.
ARC3864
STATE OF MAINE

ISSUED FOR: DATE:
REVIEW: JULY 20, 2012
PRICING: JAN. 30, 2013
PERMITTING: CONSTRUCTION:
REVISIONS:

THIS DRAWING IS THE PROPERTY OF HC ARCHITECTURE, INC. AND IS NOT TO BE REPRODUCED OR COPIED IN WHOLE OR IN PART. IT IS ONLY TO BE USED FOR THE PROJECT SPECIFICALLY IDENTIFIED HEREIN AND IS NOT TO BE USED ON ANY OTHER PROJECT. IT IS TO BE RETURNED UPON REQUEST. SCALES AS SHOWN HEREIN ARE VALID ON THE ORIGINAL DRAWING. THE DIMENSIONS OF WHICH ARE 30x42 INCHES.

JOB NO.
0479.000

DRAWING TITLE
PARTITION TYPES

SHEET NO.
5A-1

© 2011 hc|architecture, inc.