




1 SECTION @ EXTERIOR WALL
S7.1 SCALE: 3/4" = 1'-0"

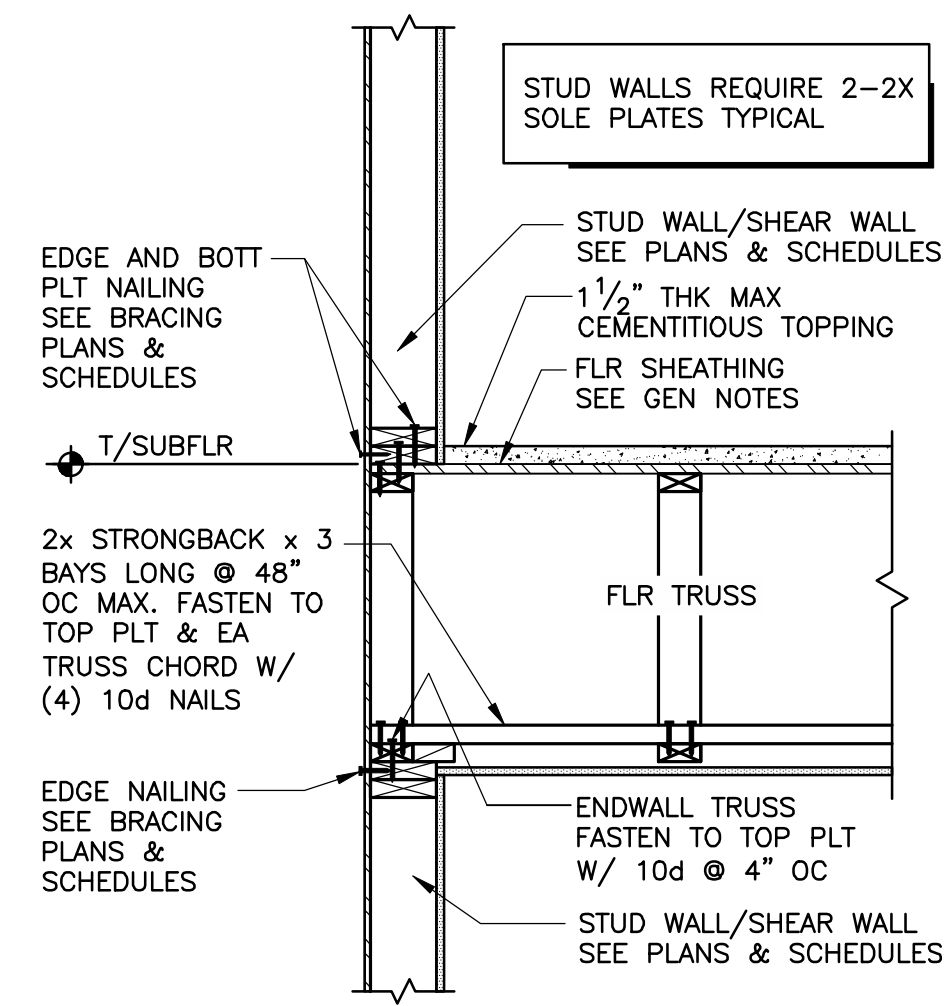


2 SECTION @ EXTERIOR WALL
S7.1 SCALE: 3/4" = 1'-0"

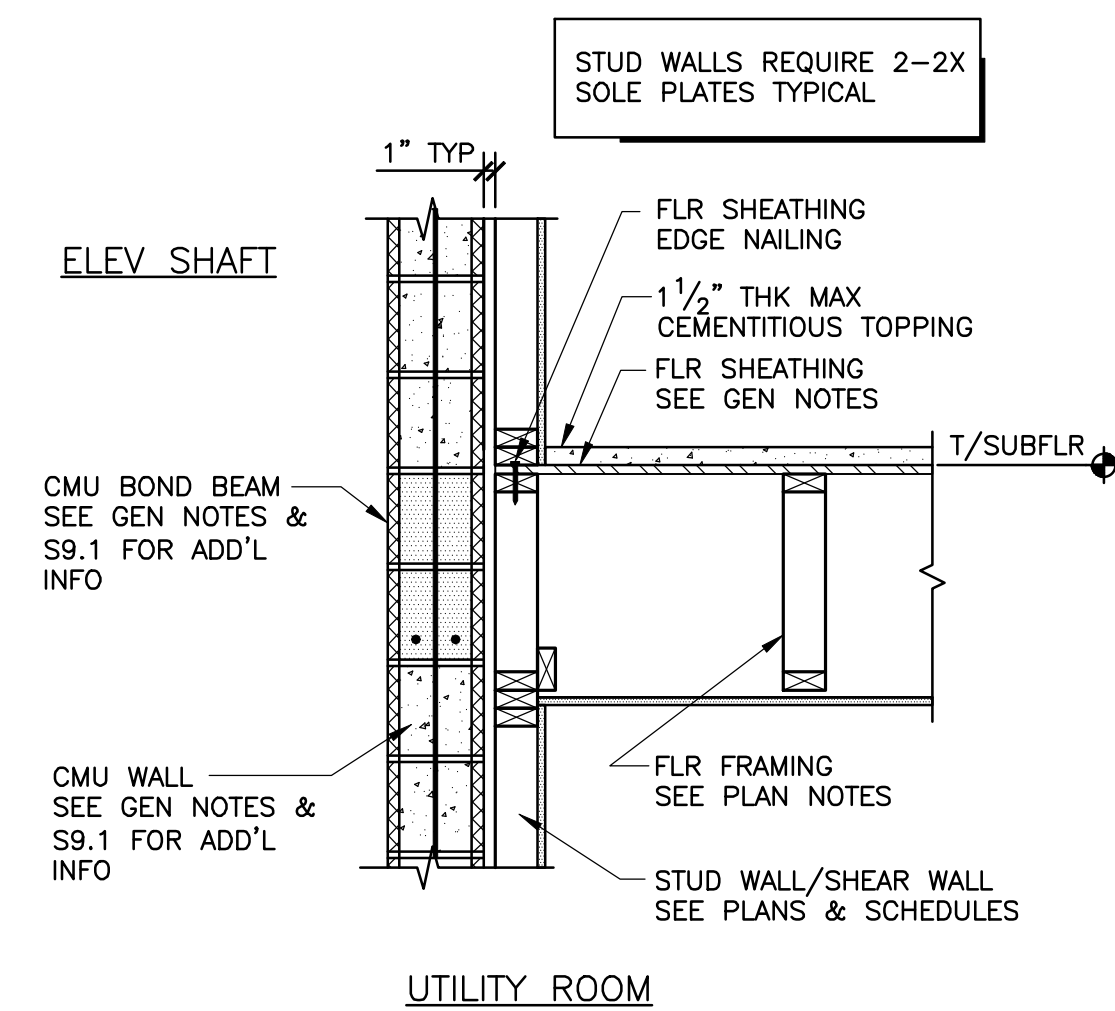


5 SECTION AT CMU ELEVATOR W/FLOOR TRUSSES PARALLEL
S7.1 SCALE: 3/4" = 1'-0"

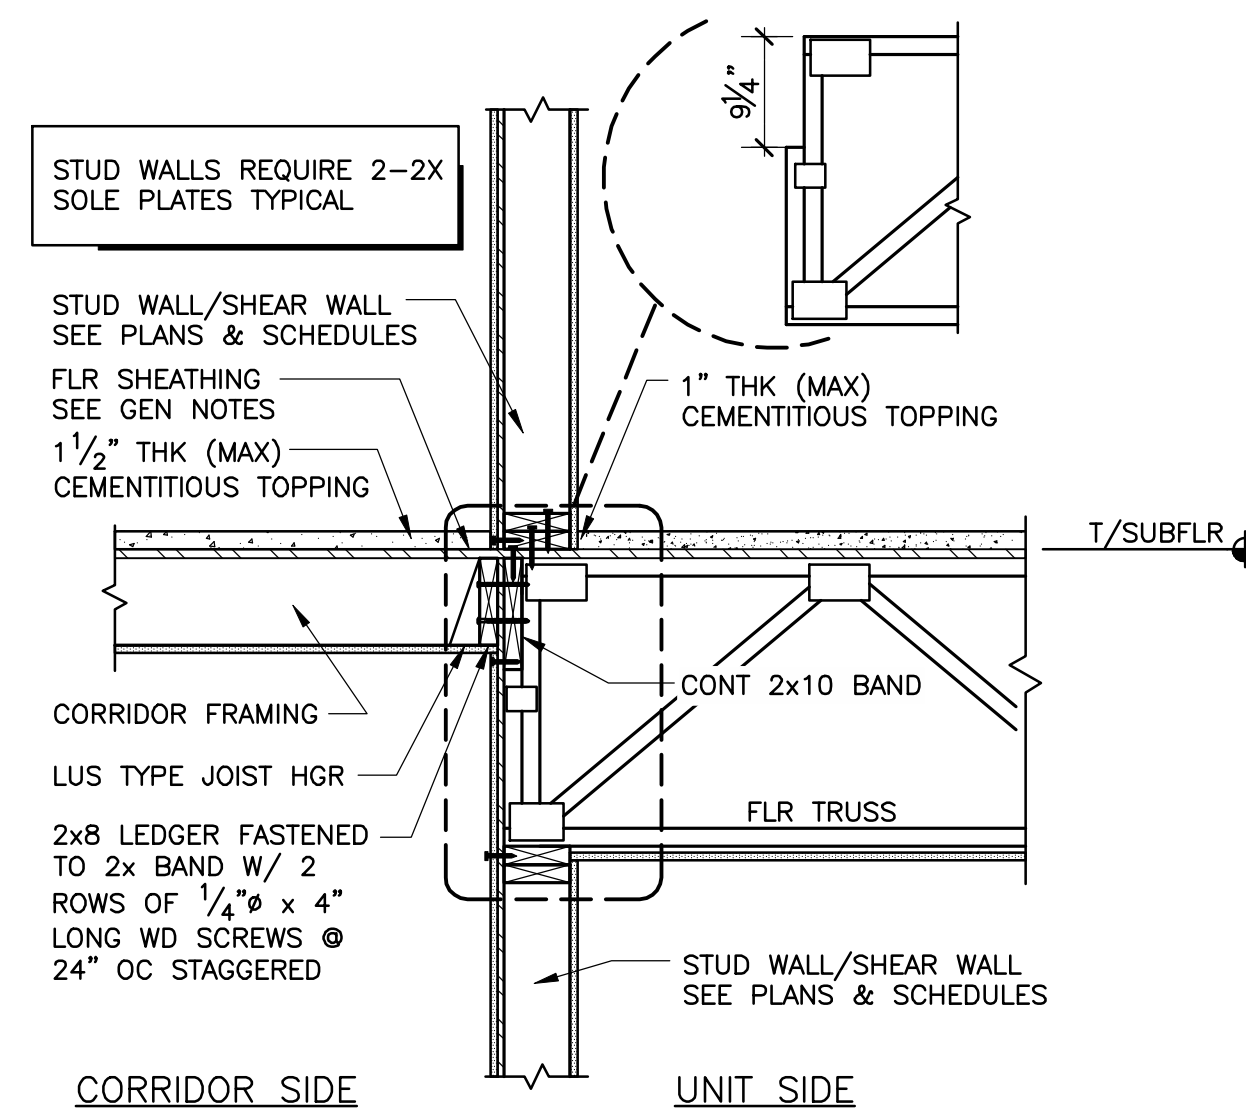

3 SECTION AT CORRIDOR WALL
S7.1 SCALE: 3/4" = 1'-0"

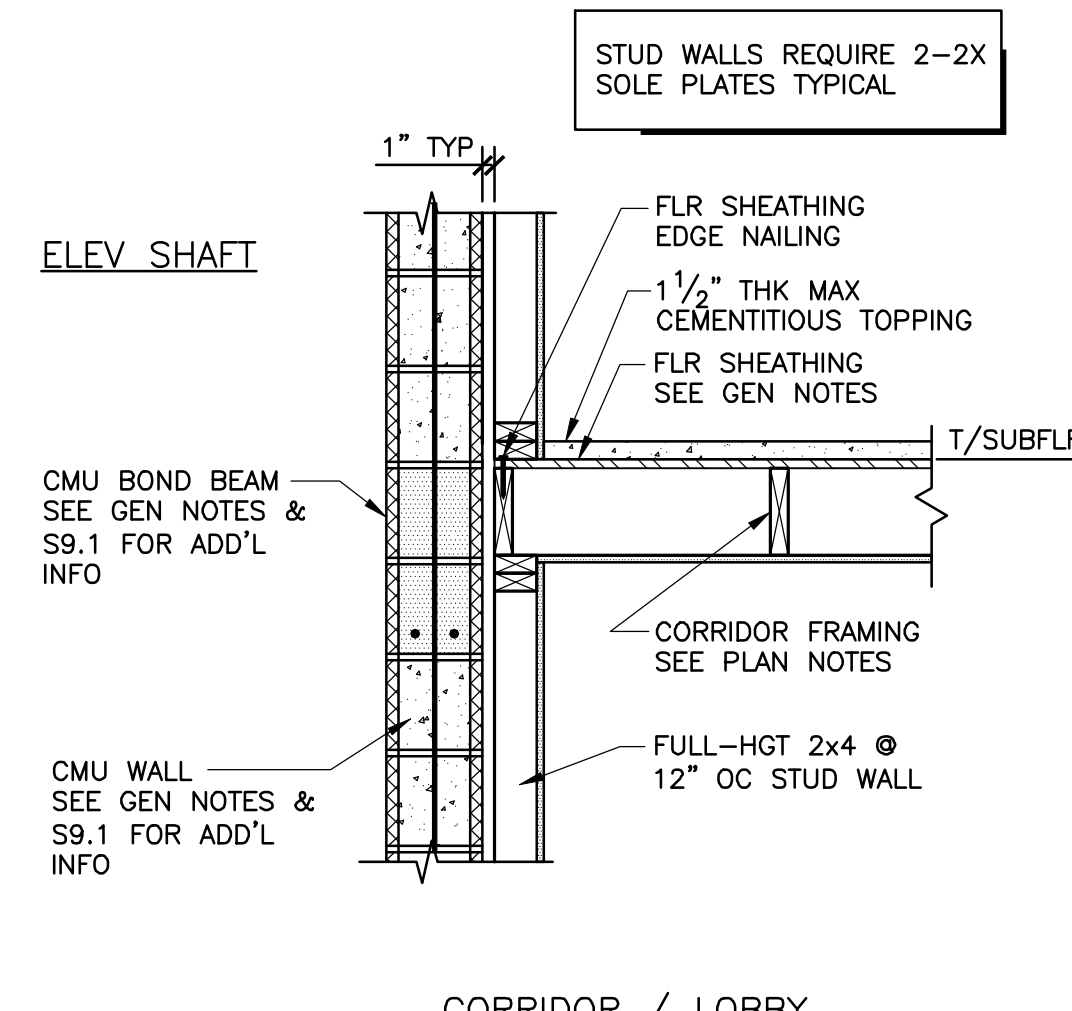

6 SECTION AT CMU ELEVATOR @ CORRIDOR / LOBBY FLR FRAMING
S7.1 SCALE: 3/4" = 1'-0"

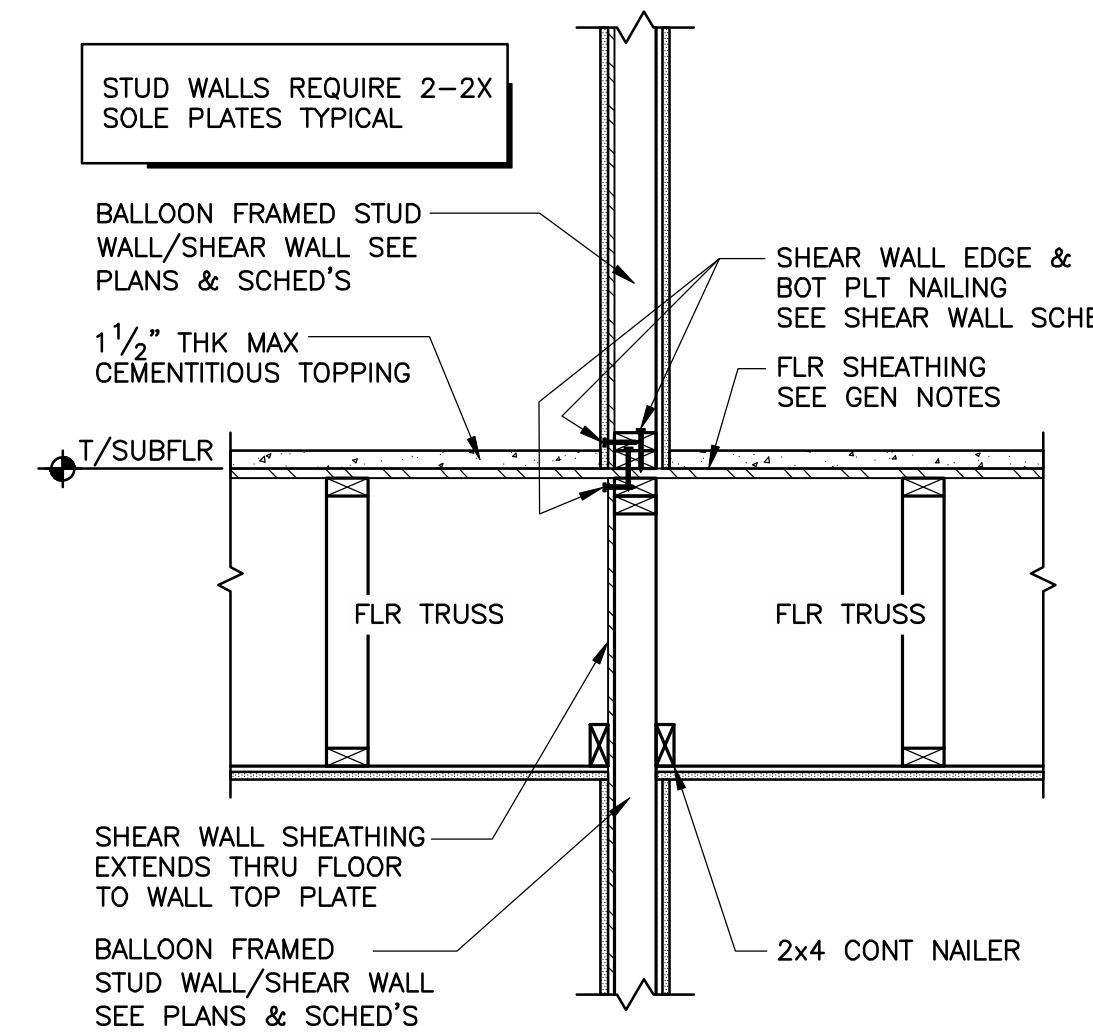

4 SECTION @ TENANT SEPARATION WALL
S7.1 SCALE: 3/4" = 1'-0"

PROJECT

**PORTLAND
HILTON GARDEN
INN ADDITION**


LOCATION

PORTLAND
145 JETPORT BLVD
PORTLAND, MAINE 04102

ARCHITECT



hogan campis architecture
1425 DUTCH VALLEY PL STUDIO B ATLANTA GA 30324
404 685 8868 V 404 685 8878 F WWW.HCARCH.NET

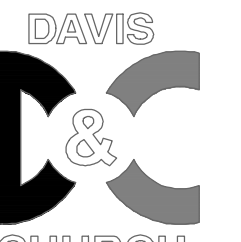

DAVIS & CHURCH
STRUCTURAL ENGINEERS
1400 Union Hill Road
Alpharetta, GA 30005

(770) 842-1213
(770) 752-8891 (FAX)

STAMP



ISSUED FOR:

DATE:

REVIEW

PRICING

JULY 20, 2012

PERMITTING

JAN 30, 2013

CONSTRUCTION

REVISIONS

THIS DRAWING IS THE PROPERTY OF HC ARCHITECTURE, INC. AND IS NOT TO BE REPRODUCED OR COPIED IN WHOLE OR IN PART. IT IS ONLY TO BE USED FOR THE PROJECT SPECIFICALLY IDENTIFIED HEREIN AND IS NOT TO BE USED ON ANY OTHER PROJECT. IT IS TO BE RETURNED UPON REQUEST. SCALES AS STATED HEREIN ARE VALID ON THE ORIGINAL DRAWING. THE DIMENSIONS OF WHICH ARE 30x42 INCHES.

JOB NO.

0479.000

DRAWING TITLE

**TYPICAL FLOOR
FRAMING
SECTIONS**

SHEET NO.

S7.1