




Reviewed for Code Compliance
Inspection Division
Approved with Conditions

Date: 07/12/13

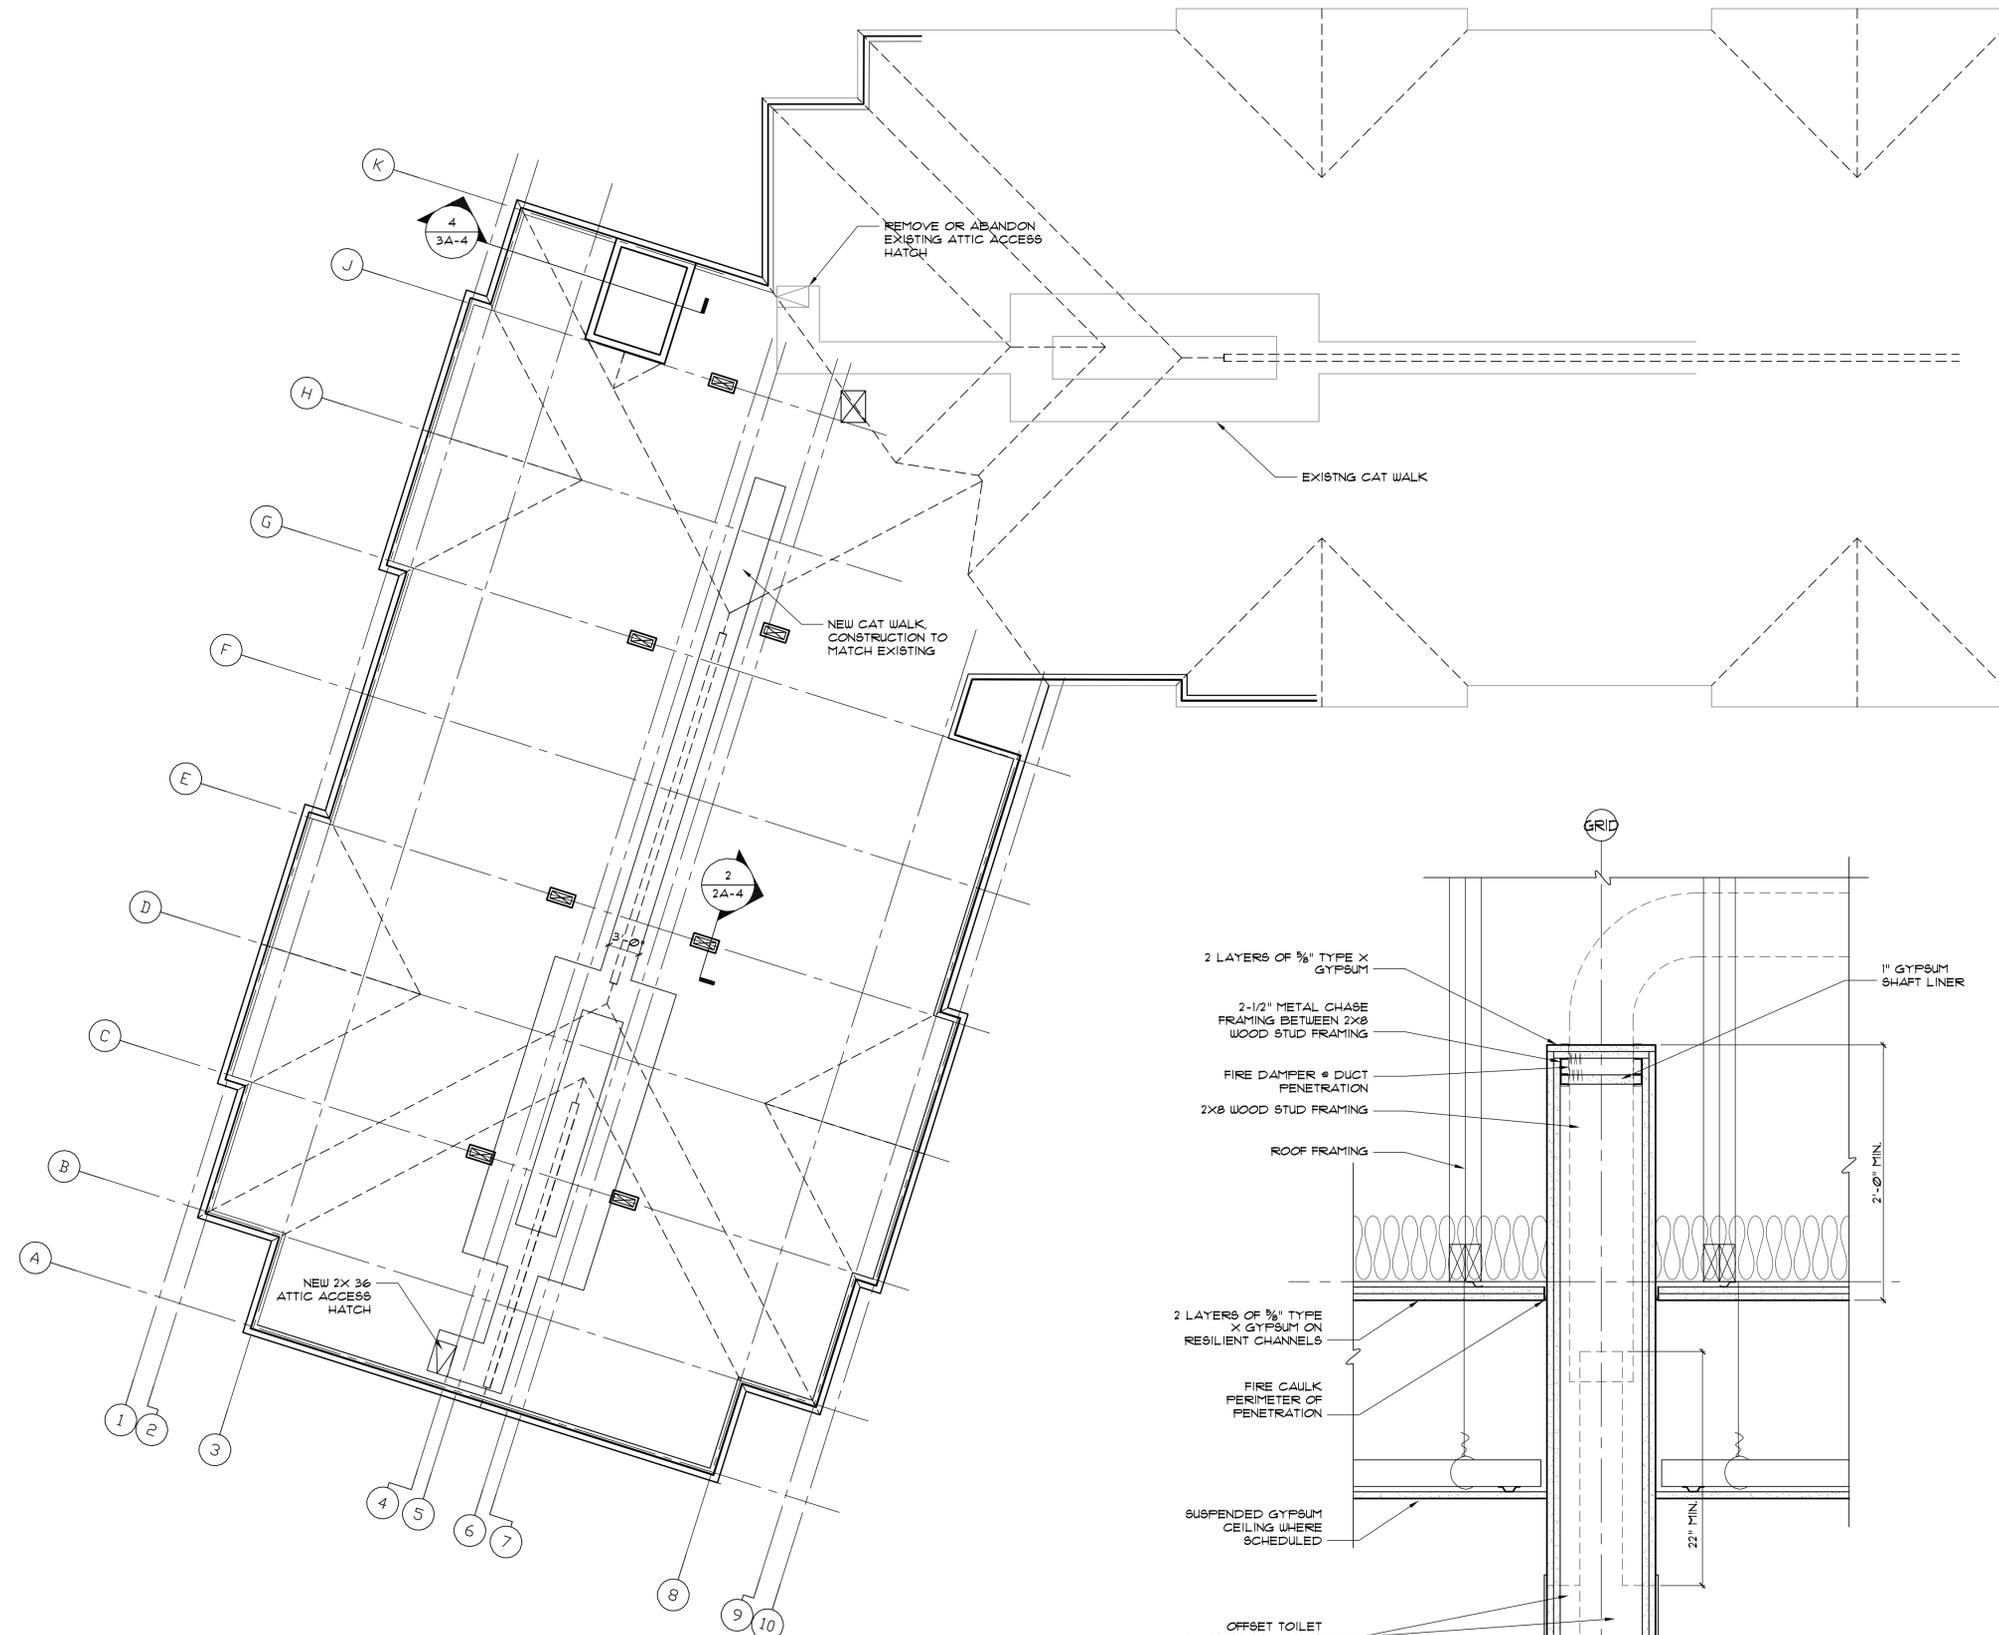

1 ATTIC PLAN
SCALE: 1/8"=1'-0"


2 CHASE SECTION DETAIL @ ATTIC
SCALE: 1 1/2"=1'-0"

PROJECT

**PORTLAND
HILTON GARDEN
INN ADDITION**

LOCATION
PORTLAND
145 JETPORT BLVD
PORTLAND, MAINE 04102

ARCHITECT
hc
hogan camps | architecture
1425 DUTCH VALLEY PL, STUDIO B ATLANTA GA 30324
404 685 8868 V. 404 685 8878 F. WWW.HCARCHITECT

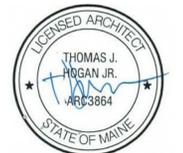

STAMP

ISSUED FOR: DATE:
REVIEW
PRICING JULY 20, 2012
PERMITTING JAN. 30, 2013
CONSTRUCTION

REVISIONS

THIS DRAWING IS THE PROPERTY OF HC ARCHITECTURE, INC. AND IS NOT TO BE REPRODUCED OR COPIED IN WHOLE OR IN PART. IT IS ONLY TO BE USED FOR THE PROJECT SPECIFICALLY IDENTIFIED HEREIN AND IS NOT TO BE USED ON ANY OTHER PROJECT. IT IS TO BE RETURNED UPON REQUEST. SCALES AS SHOWN HEREIN ARE VALID ON THE ORIGINAL DRAWING. THE DIMENSIONS OF WHICH ARE 30x42 INCHES.

JOB NO.
0479.000

DRAWING TITLE
ATTIC PLAN

SHEET NO.
2A-4