


COCHRANE 210 BO24 (TAX MAP) 44 CORNER DECK CONSTRUCTION PERMIT
 HANDRAIL PLAN - LOCATIONS "X" TO SCALE 1' PER SQUARE
 POSTS 2"x2"x1/8" W STEEL TUBE (LAGS & OR THROUGH BOGT DEPENDING ON
 LOCATION). HORIZONTAL RESTRAINT SYSTEM 1/4" OD COATED STEEL CABLES.
 8 CABLES EQUALLY SPALED @ 3.55". TOP HAND RAIL 2"x6" CEDAR. LAG,
 BOLTS & THROUGH BOLTS STAINLESS STEEL (GUARANTEED STEEL 5/16" DIA FULL DEPTH
 OF 2"x8" OR 2"x10". END POINTS TERMINATIONS ARE
 1/4"x3/4" S/S COUPLINGS WITH 2 SET SCREWS EA.

SECTION N.T.S.

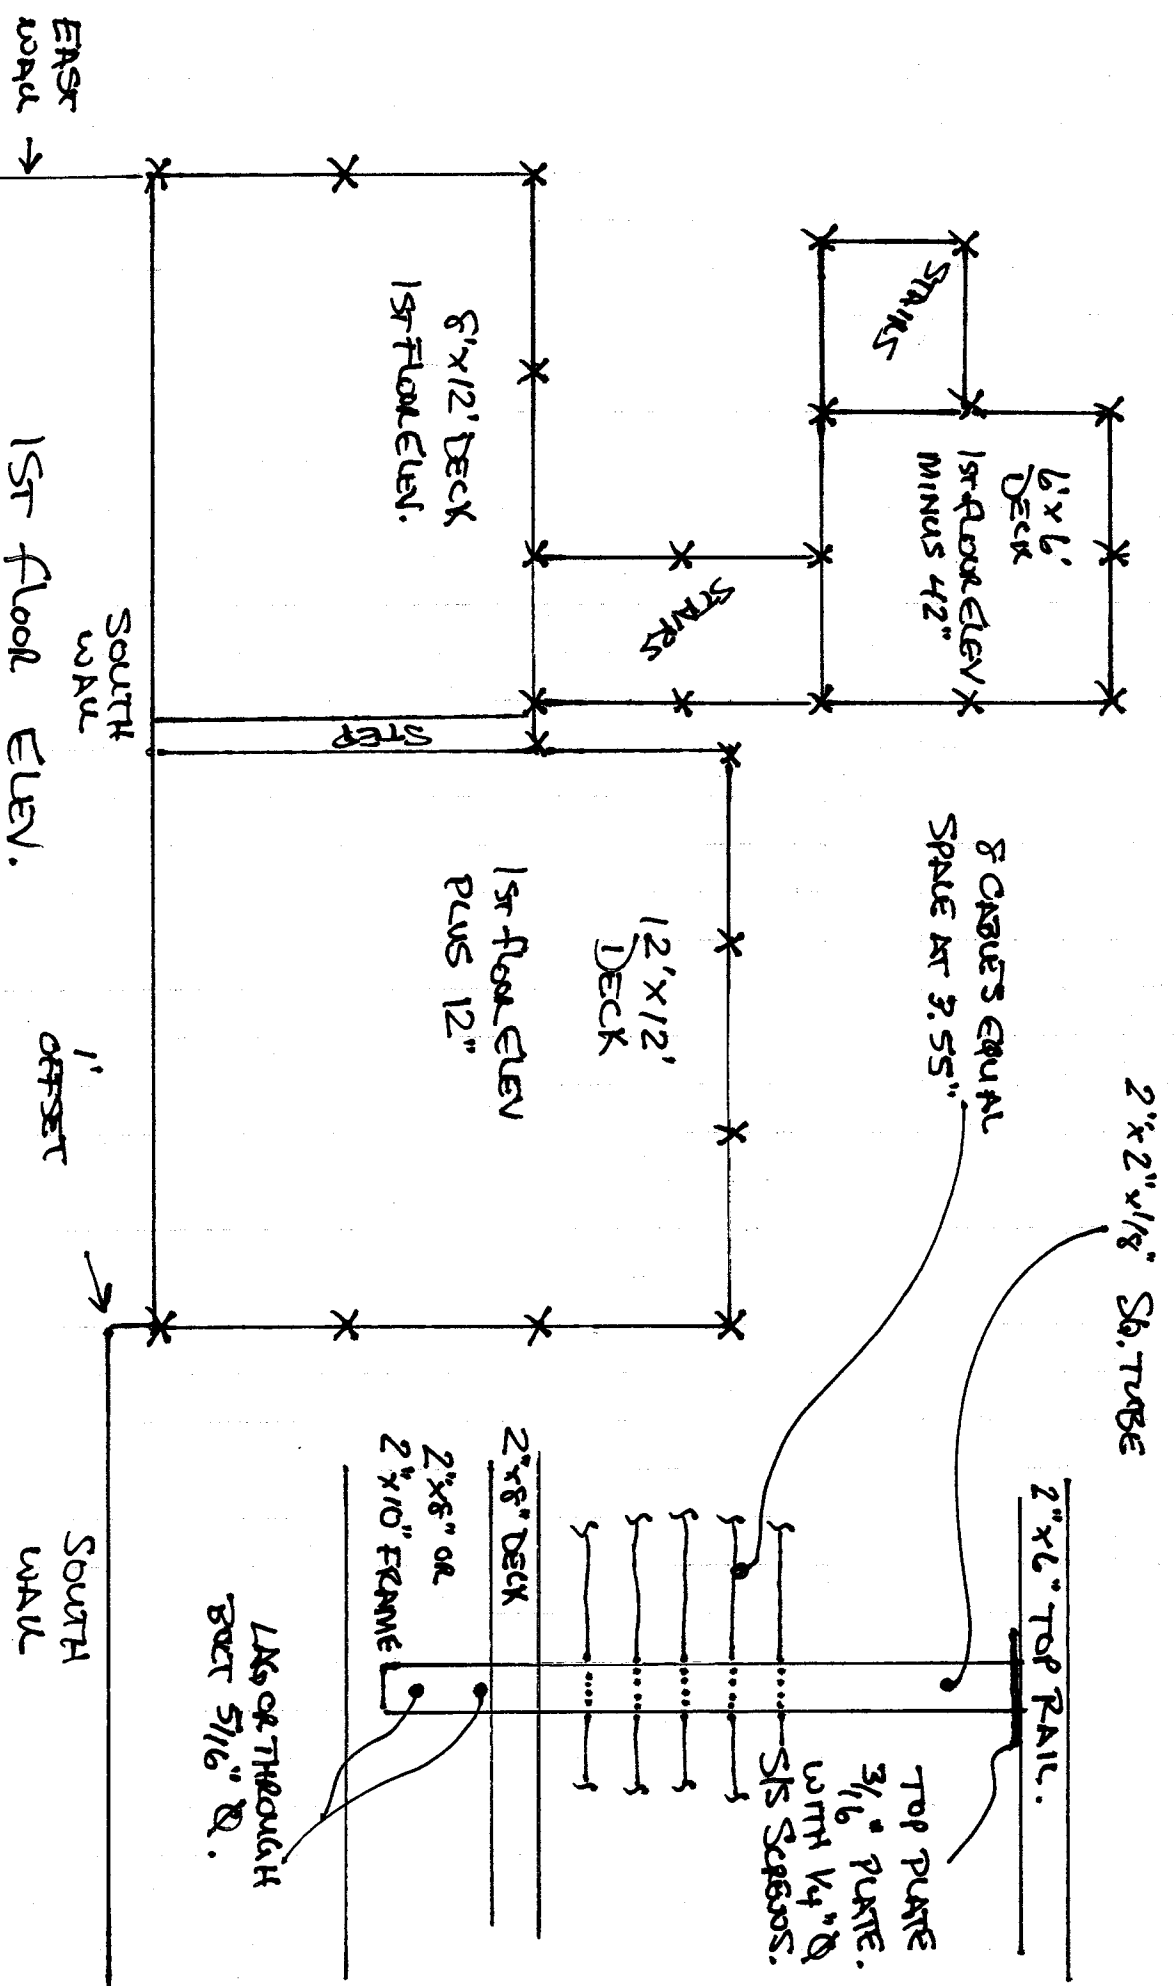

2"x2"x1/8" St. TUBE

2"x6" TOP RAIL.

8 CABLES EQUAL
 SPALE AT 3.55"

TOP PLATE
 3/16" PLATE
 WITH 1/4" Ø
 S/S SCREWS.

2"x8" DECK

2"x8" OR

2"x10" FRAME

LAGS OR THROUGH
 BOLT 5/16" Ø.

1ST FLOOR ELEV.

SOUTH WALL

1' OFFSET

SOUTH WALL

EAST WALL