


COCHRANE

210 B024 (TAX MAP) 414 COBB DECK CONSTRUCTION PERMIT
PLOT SKETCH - 3 LEVEL DECK WITH (2) STAIRS SETS

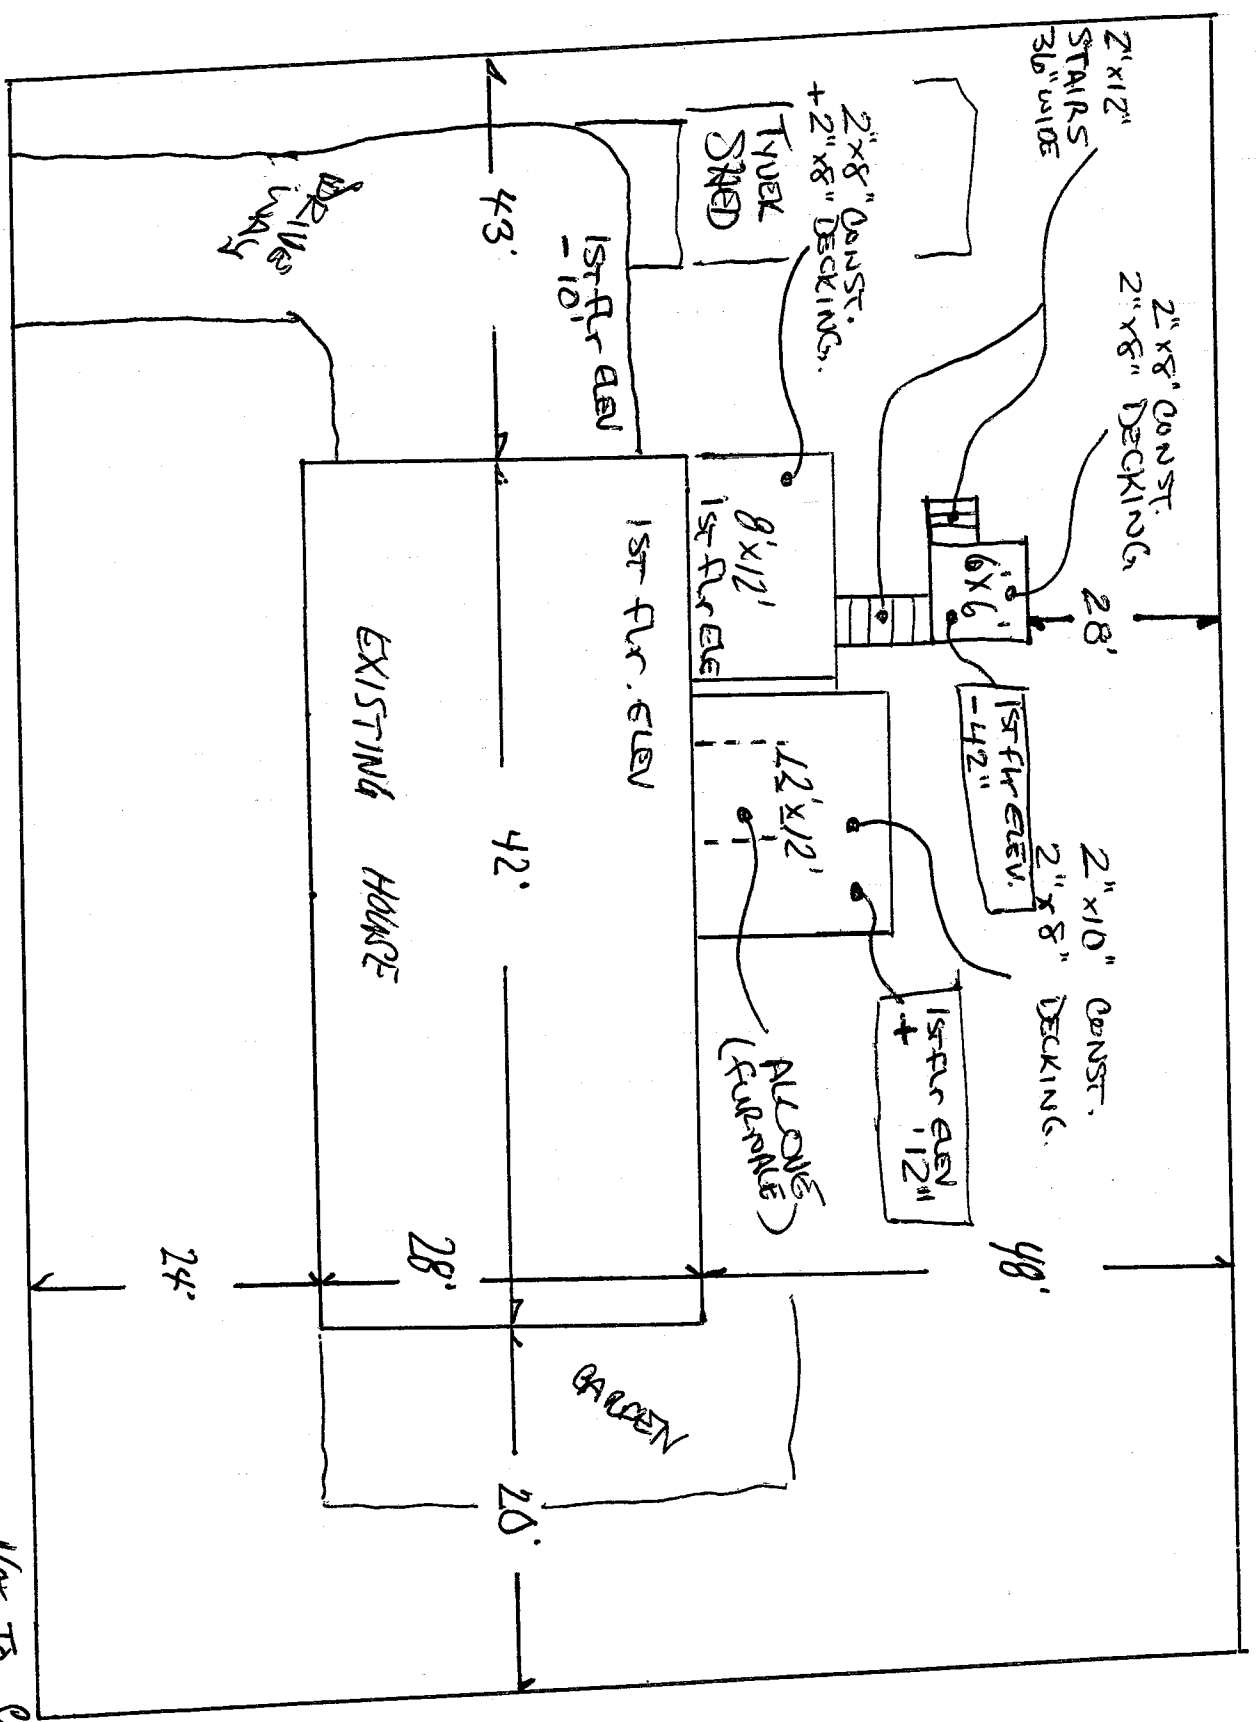

NOT TO SCALE