

COCHRANE 210 BOZD (TAX MAP) 44 CUBS DECK CONSTRUCTION PERMIT

PLAT SKETCH 2 LEVEL DECK WITH (2) STAIRS SETS


8'x12' PORTION DETAIL. 2"x8" CONSTRUCTION 12" O.C.

(3) 4" SOND TUBES 10" DIA WITH 6"x6" PT (3) POSTS 4' OC. - ANCHOR POST

(2) 2"x10" BEAMS (CANTILEVER STYLE) (1) 2"x10" LEDGER WITH LAG BOLTS

3/8"x5/2" INTO HOUSE STRINGERS 16" OC. - 2 EA STRINGER - GALVANIZED METAL FLASHING

SEE NOTE FOR STAIRS *

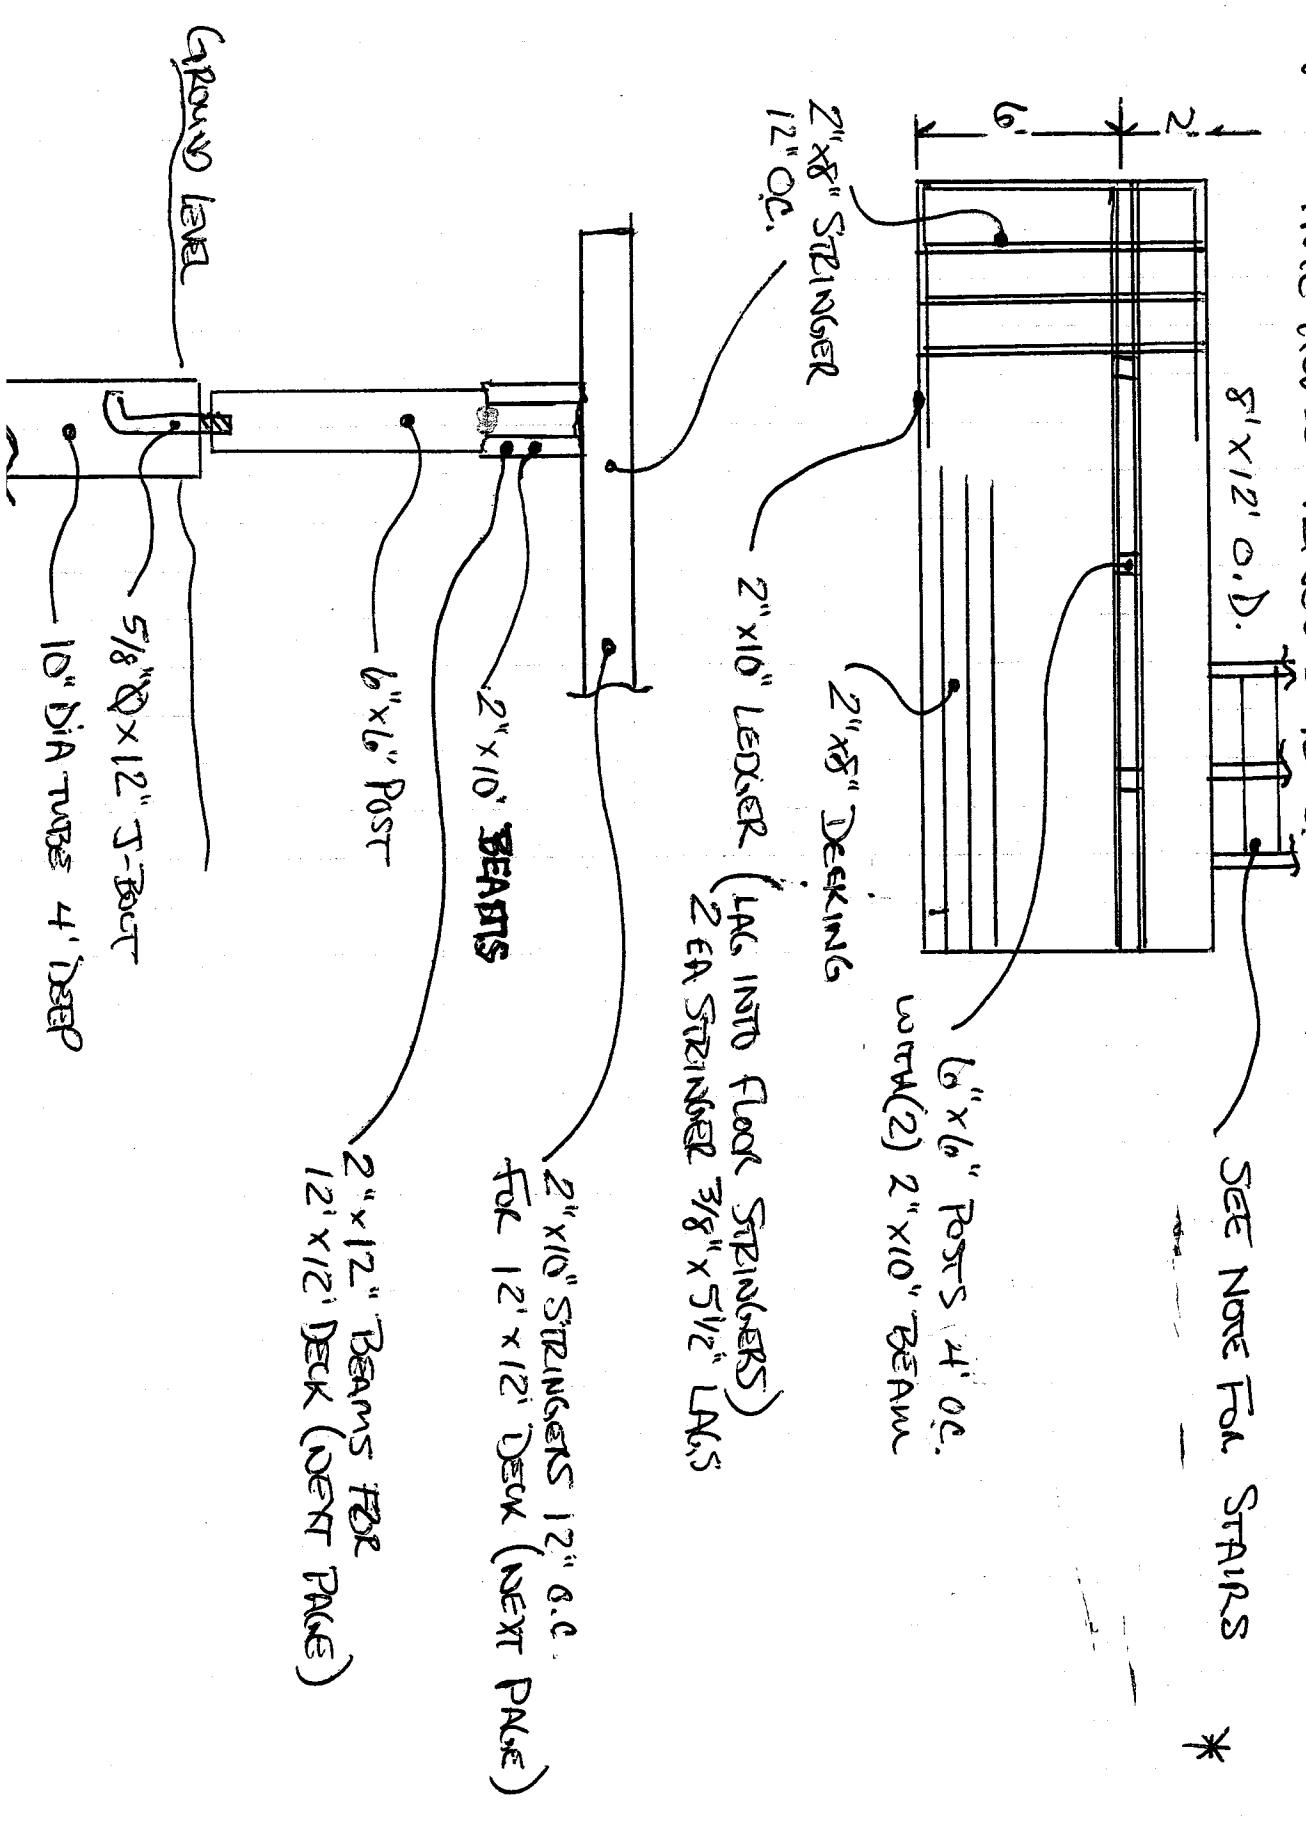

6"x6" POSTS 4' O.C. WITH (2) 2"x10" BEAM

2"x8" DECKING
2"x10" LEDGER (LAG INTO FLOOR STRINGERS)
2 EA STRINGER 3/8"x5 1/2" LAGS

2"x10" STRINGERS 12" O.C.
FOR 12'x12' DECK (NEXT PAGE)

2"x12" BEAMS FOR
12'x12' DECK (NEXT PAGE)

6"x6" POST

2"x10" BEAMS

5/8" Ø x 12" S-BOLT

10" DIA TUBES 4' DEEP

GROUND LEVEL