


COCHRANE 210-2024 (TAX MAP) 44 COBB DECK PERMIT
 DRAWING REVISIONS PER CITY REQUIREMENT
 LATERAL DECK CONNECTION DETAIL PER SEC. R502.2.2.3
 DETAILS FOR 8'x12' DECK TO HOUSE STRUCTURE.

8'x12' DECK TO HOUSE
 CONNECTION TO
 MEET R502.2.2.3

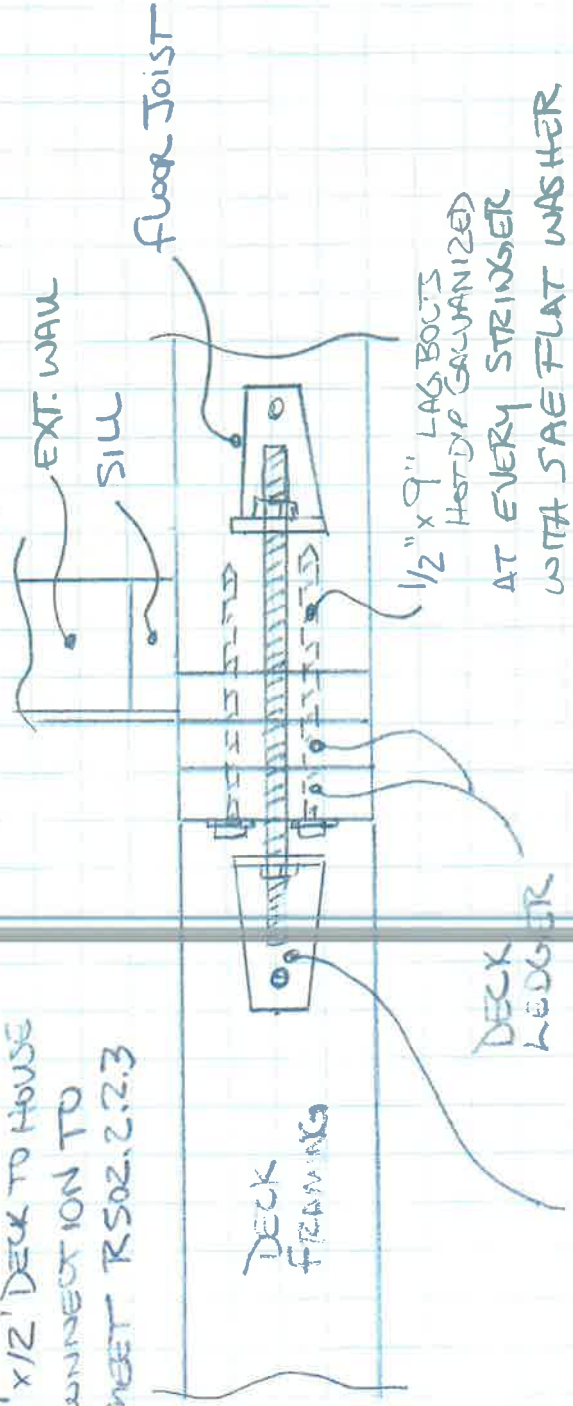

- MANUFACTURED JOIST STRINGER ANCHOR (LOWES REF # H15A)
- 2 PLACES ON 8'x12' DECK
- 3/4" TIE ROD BETWEEN CONNECTORS
- 1/2" THROUGH BOLT ON STRINGERS
- 2 BOLTS PER CONNECTOR SET / PER SIDE
- 2 RODS PER SET
- 2 SETS PER JOIST (EACH SIDE)
- 4 CONNECTORS PER DECK (8'x12')

1/2" x 9" LAG BOLTS
 HOT DIP GALVANIZED
 AT EVERY STRINGER
 WITH SAE FLAT WASHER

FLOOR JOIST