


COCHRANE 210-2024 (TAX MAP) 44 COBB DECK PERMIT
 DRAWING REVISIONS PER CITY REQUIREMENT
 LATERAL DECK CONNECTION DETAIL PER SEC 502.2.2.3
 DETAILS FOR 10'x10' DECK TO HOUSE STRUCTURE

NOTE: THIS WALL IS 2x6 FRAMING WITH SPACE AND 2x4 INT WALL (NOSE CONTROL)

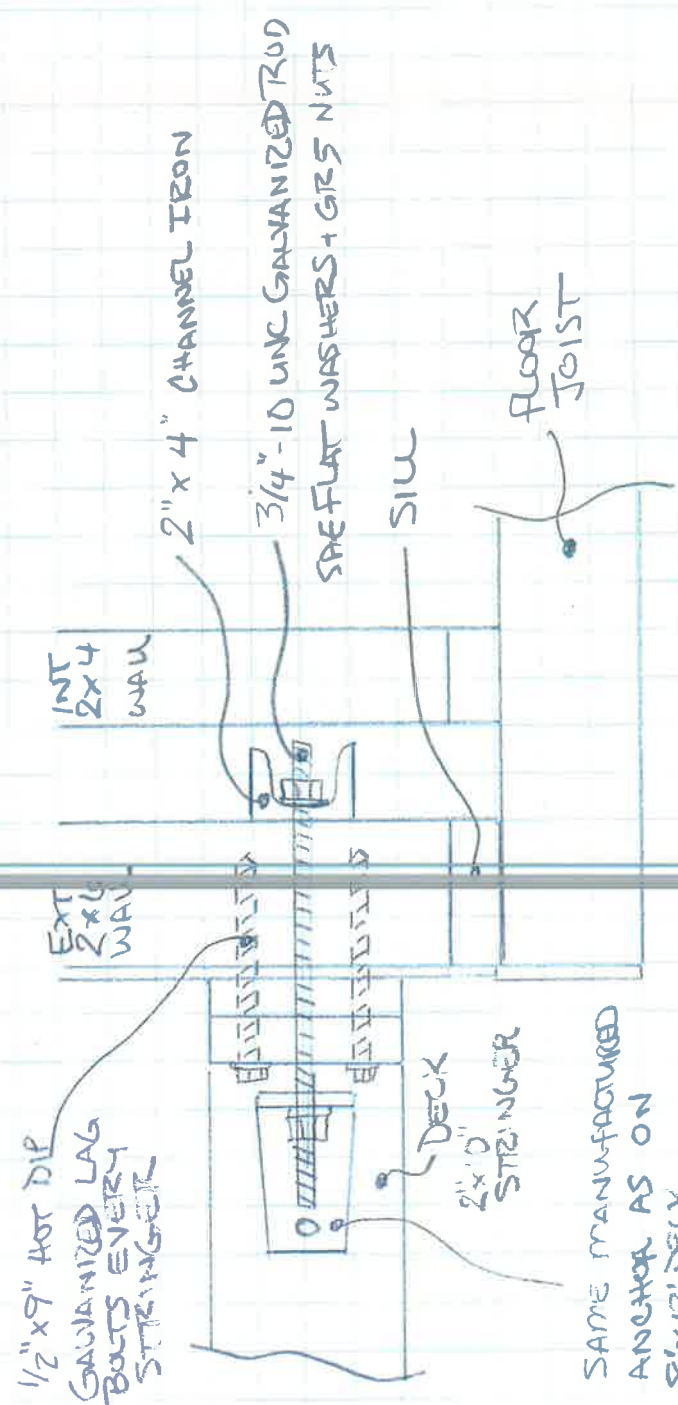

SAME MANUFACTURED ANCHOR AS ON 8'x12' DECK

3/4" TIE ROD BETWEEN 4" C-CHANNEL IRON AND JOIST ANCHOR. C-CHANNEL WILL SPAN 2 WALL STUDS FOR EACH CONNECTION.
 1/2" THROUGH BOLT ON STRINGERS
 2 BOLTS PER CONNECTOR SET