


COCHRANE 210 BO24 (TAX MAP) 44 LDB6 DECK CONSTRUCTION PERMAN
 PLOT SKETCH 3 LEVEL DECK WITH (2) STAIRS SETS
 6'x6' PORTION DETAIL. 2"x8" CONSTRUCTION *16" O.C.
 4 SONOTUBES 10" DIA WITH 4 *8"x8" PT CORNER POSTS
 DEPTH OF TUBES - TO LEDGE LEVEL 6'-18" ANCHOR PIN 3/4" Q
 INTO LEDGE 4" DEEP. AT CORNERS OF DECK.

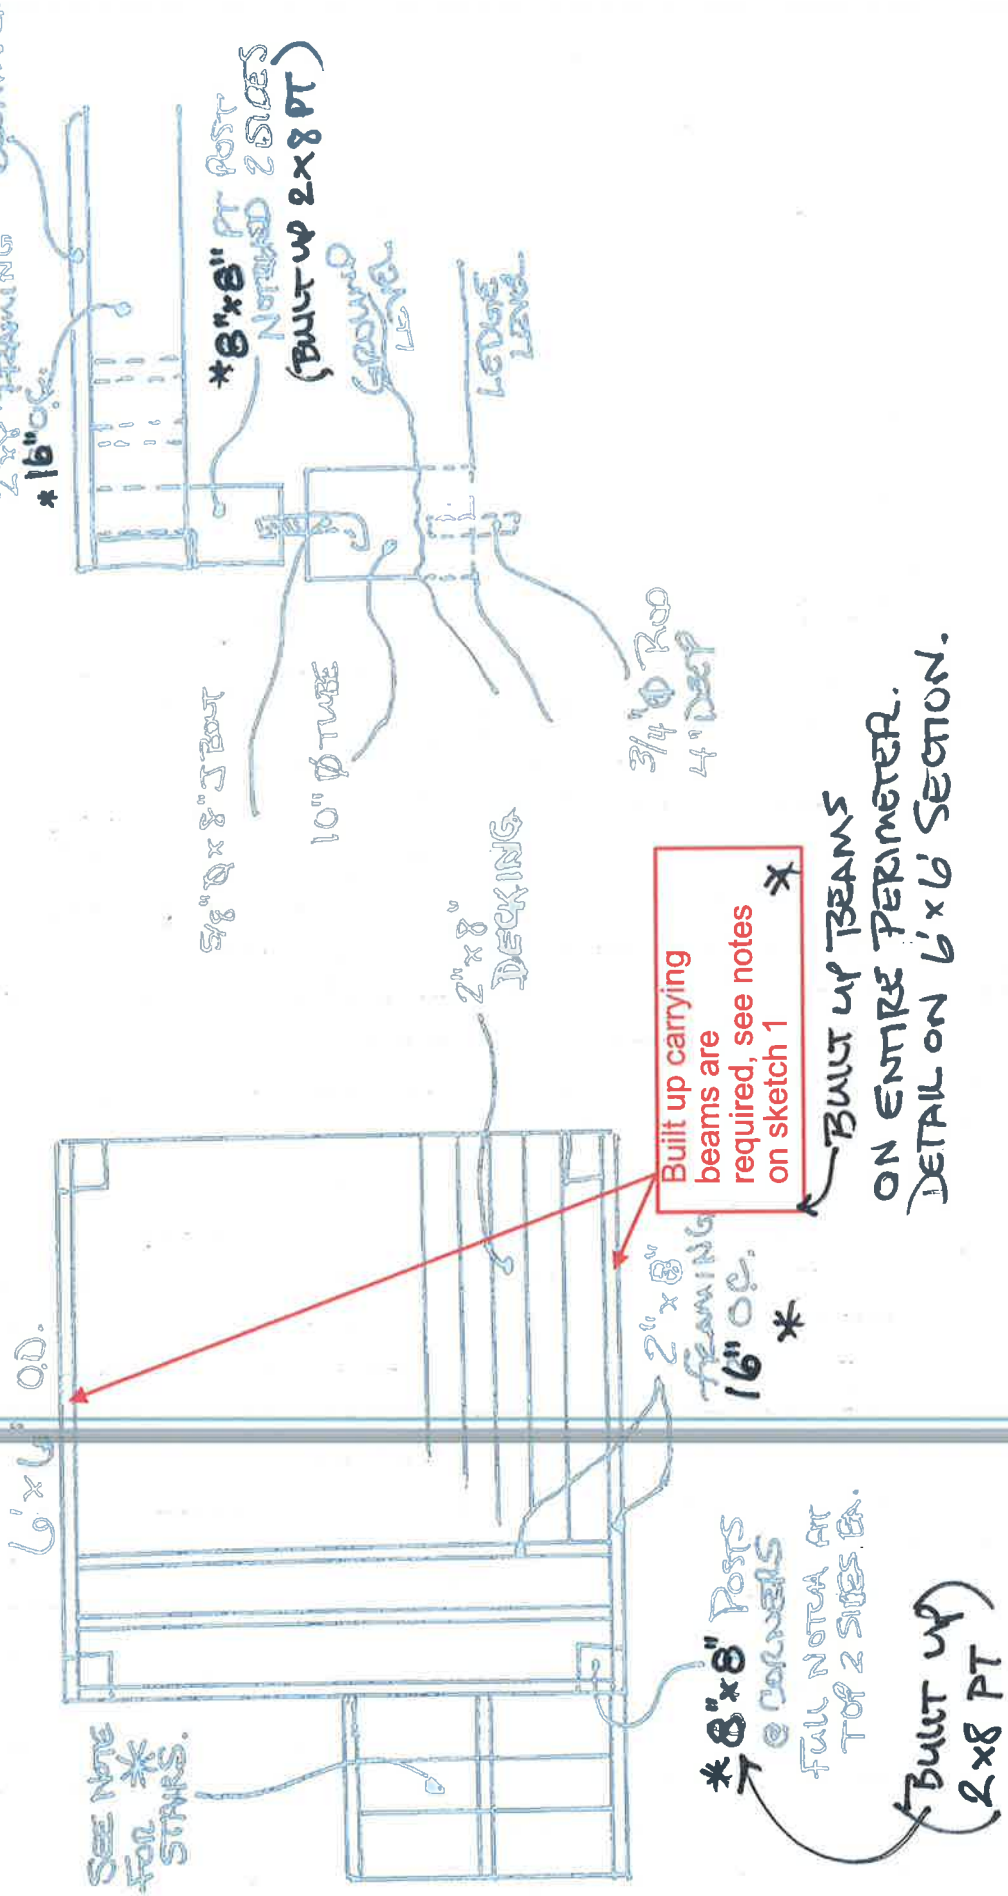

Built up carrying beams are required, see notes on sketch 1 *

BUILT UP BEAMS ON ENTIRE PERIMETER. DETAIL ON 6'x6' SECTION.