


SCALE 1/2" = 1 FOOT

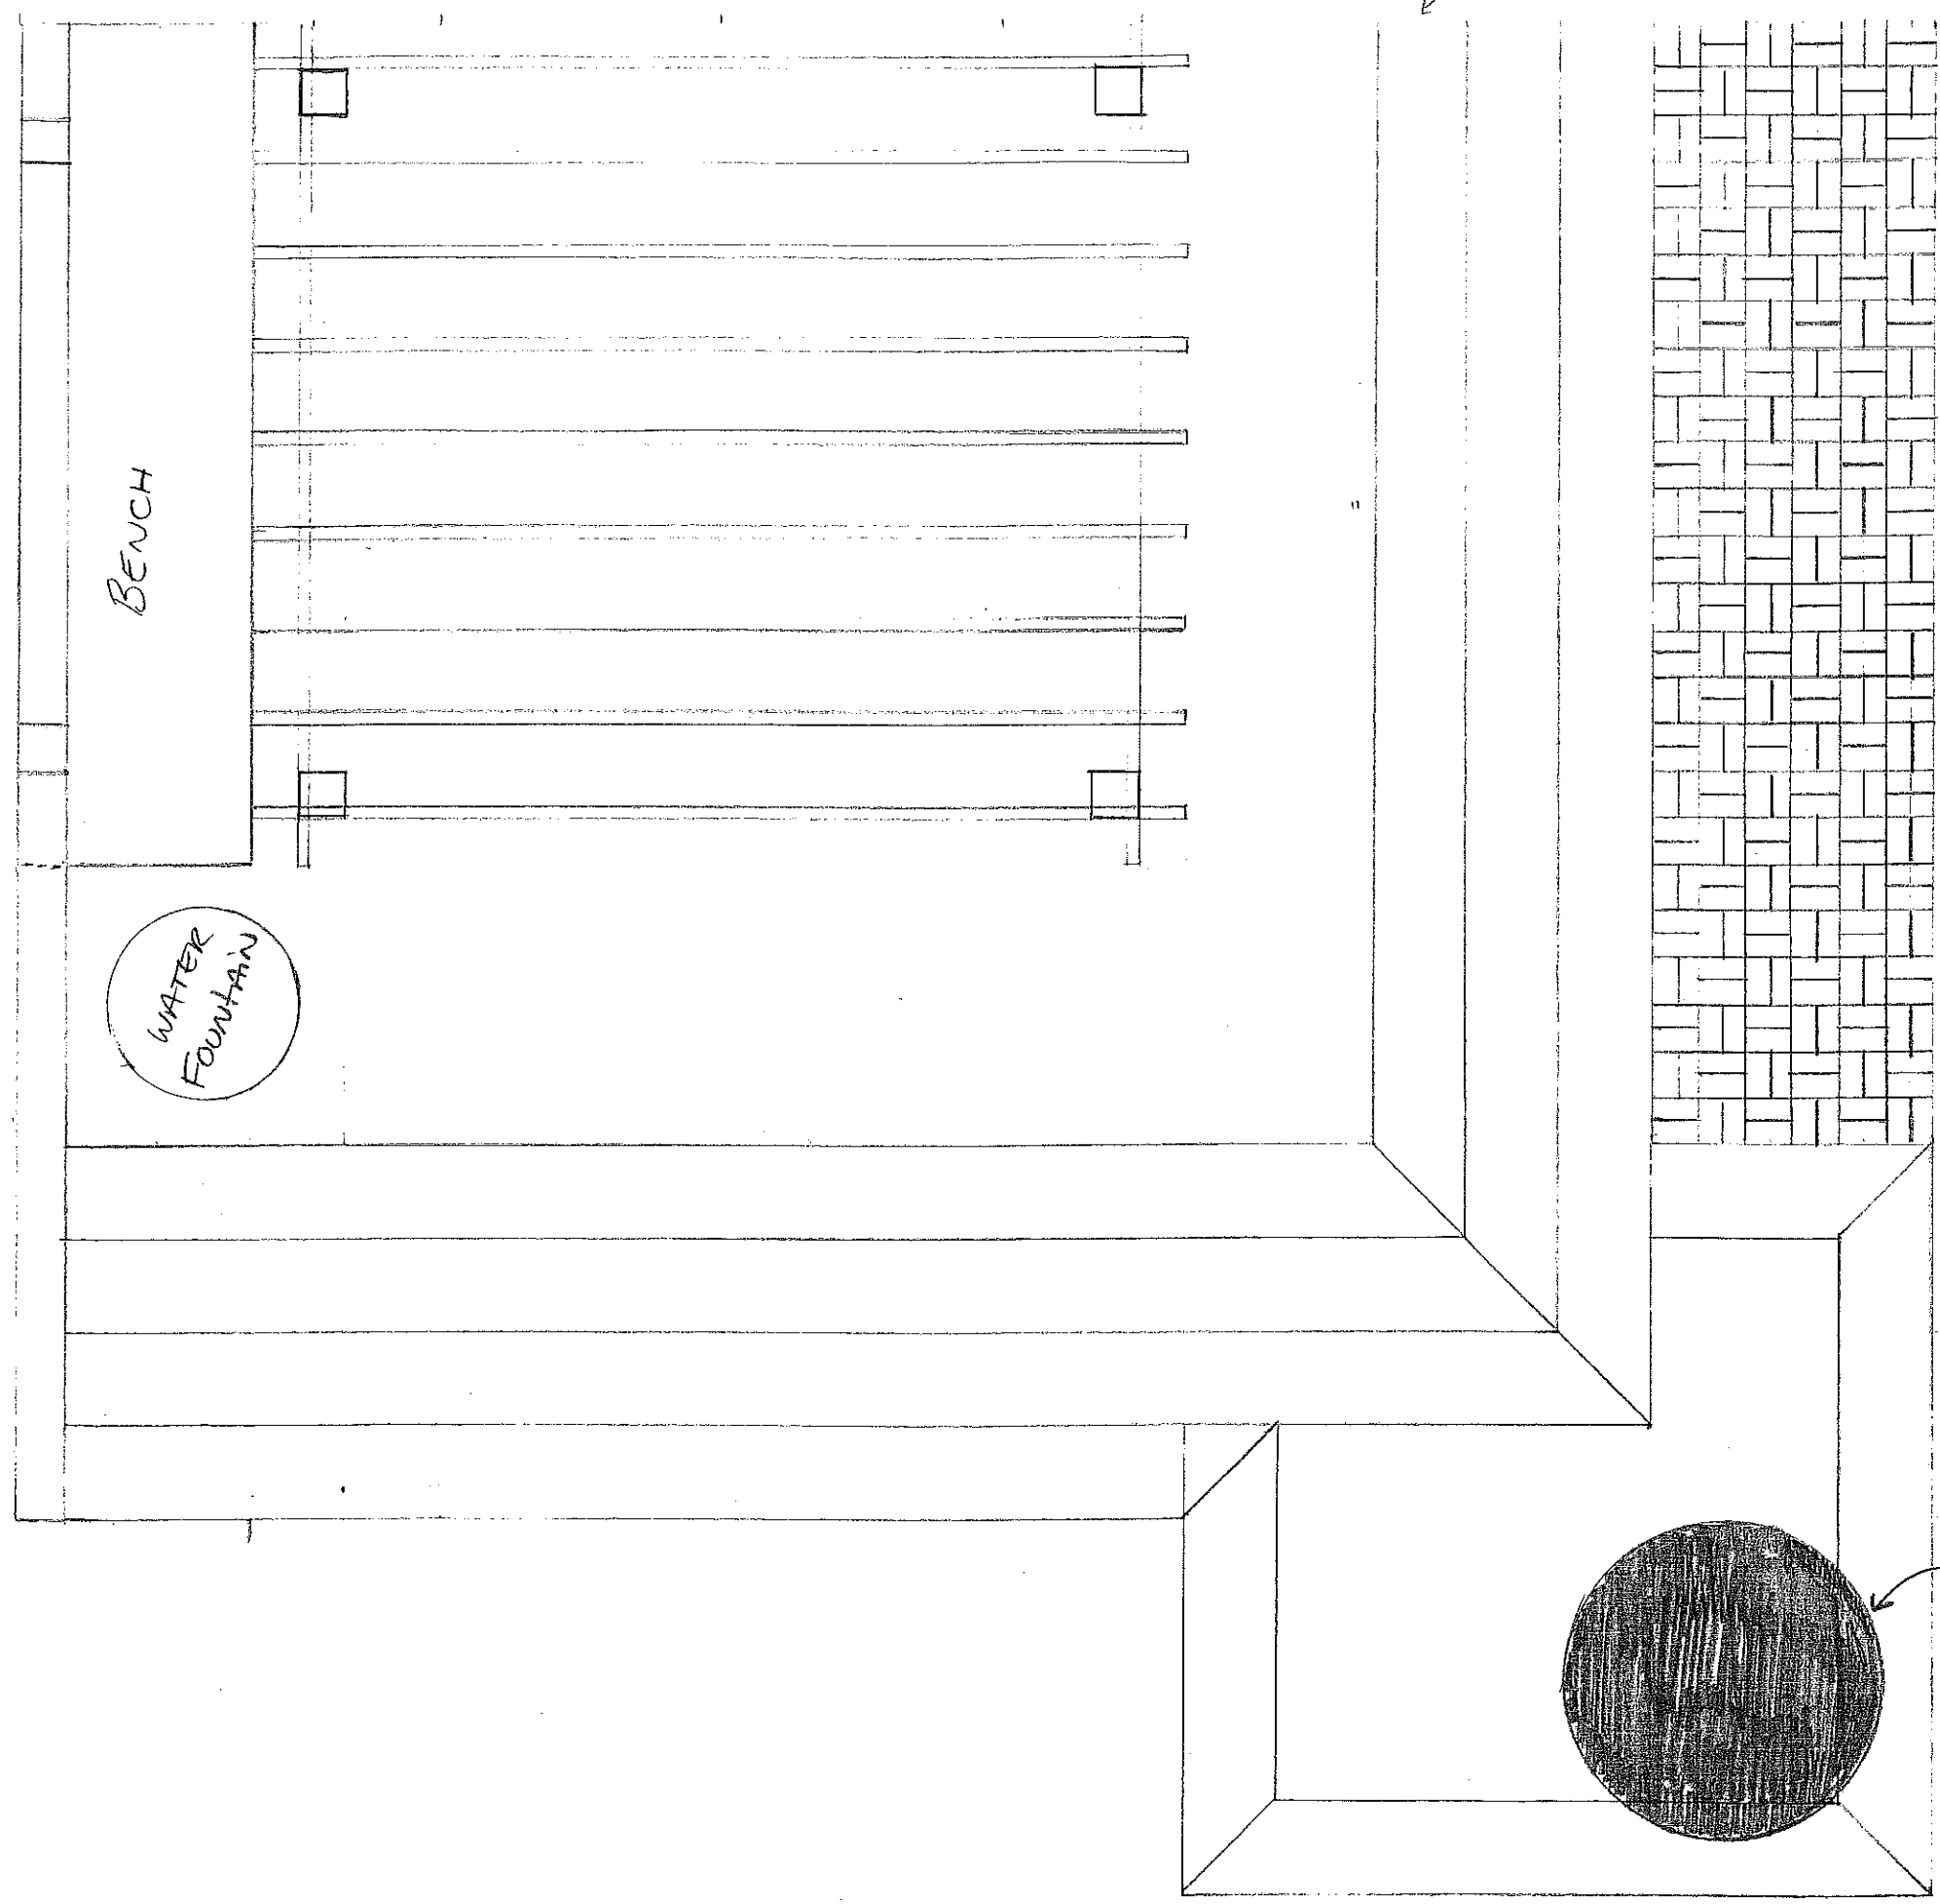

12" TREADS TO BE CONSTRUCTED USING
COMPOSITE DECKING.

7" RISERS TO BE USED.

FIRE PIT