


SCALE 3/4" = 1'

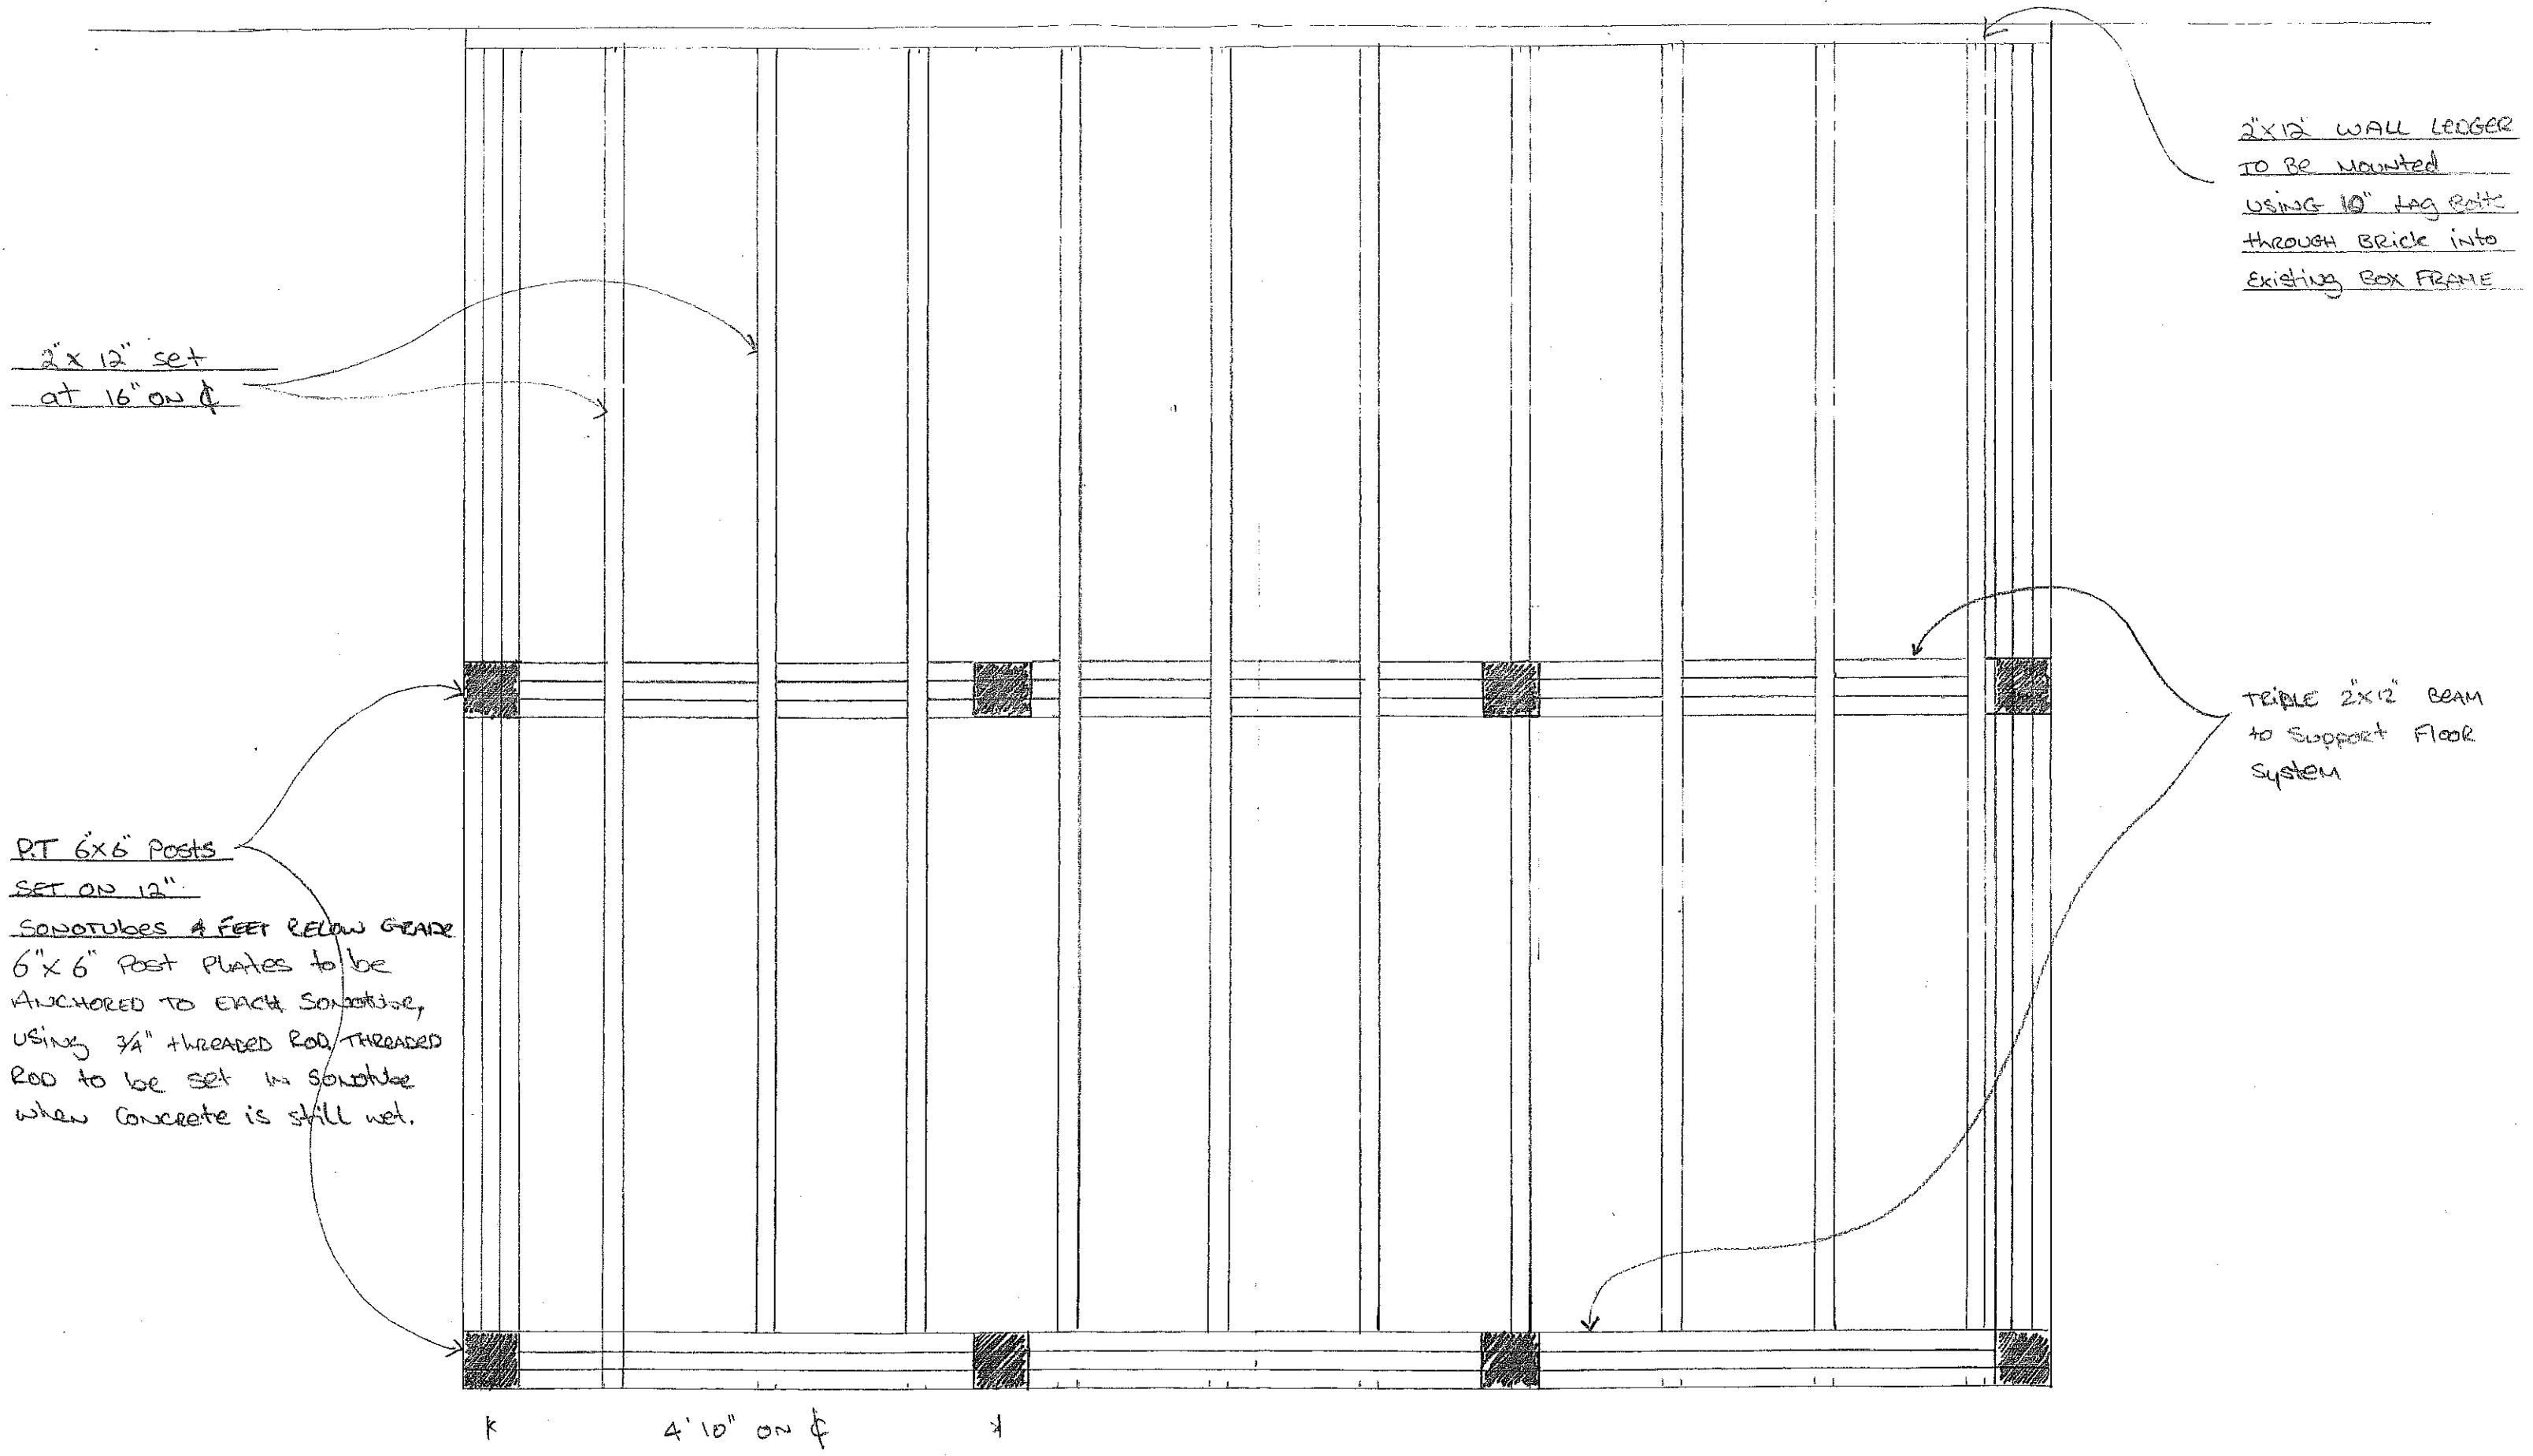

2x12 set
at 16" on center

PT 6x6 Posts
SET ON 12"
SONOTUBES 4 FEET BELOW GRADE
6x6 Post plates to be
ANCHORED TO EACH SONOTUBE,
USING 3/4" THREADED ROD, THREADED
ROD to be set in sonotube
when concrete is still wet.

2x12 WALL LEDGER
TO BE MOUNTED
USING 10" LAG BOLTS
THROUGH BRICK INTO
EXISTING BOX FRAME

TRIPLE 2x12 BEAM
TO SUPPORT FLOOR
SYSTEM

4'10" on center