

BACK OF HOUSE

LEDGER

Existing

A = Window 3x5'6"

B = Post-in-Bes Roof Line 6x6

C = Sliding

New Flooring

D = 2 @ 4' knee wall

E = Entertainment unit

F = Seating Platform 6x2x6
Steel Lining 1/2" on Penton

||


G = Chimney 4' x 4'

H = 111111 Ridge Bunk (Clowins)
@ 1'1"

I = Shy 2x6 2x4
in ceiling 3' x 3'

J = 2x6 2x6 partitions

All Sides on 2x6

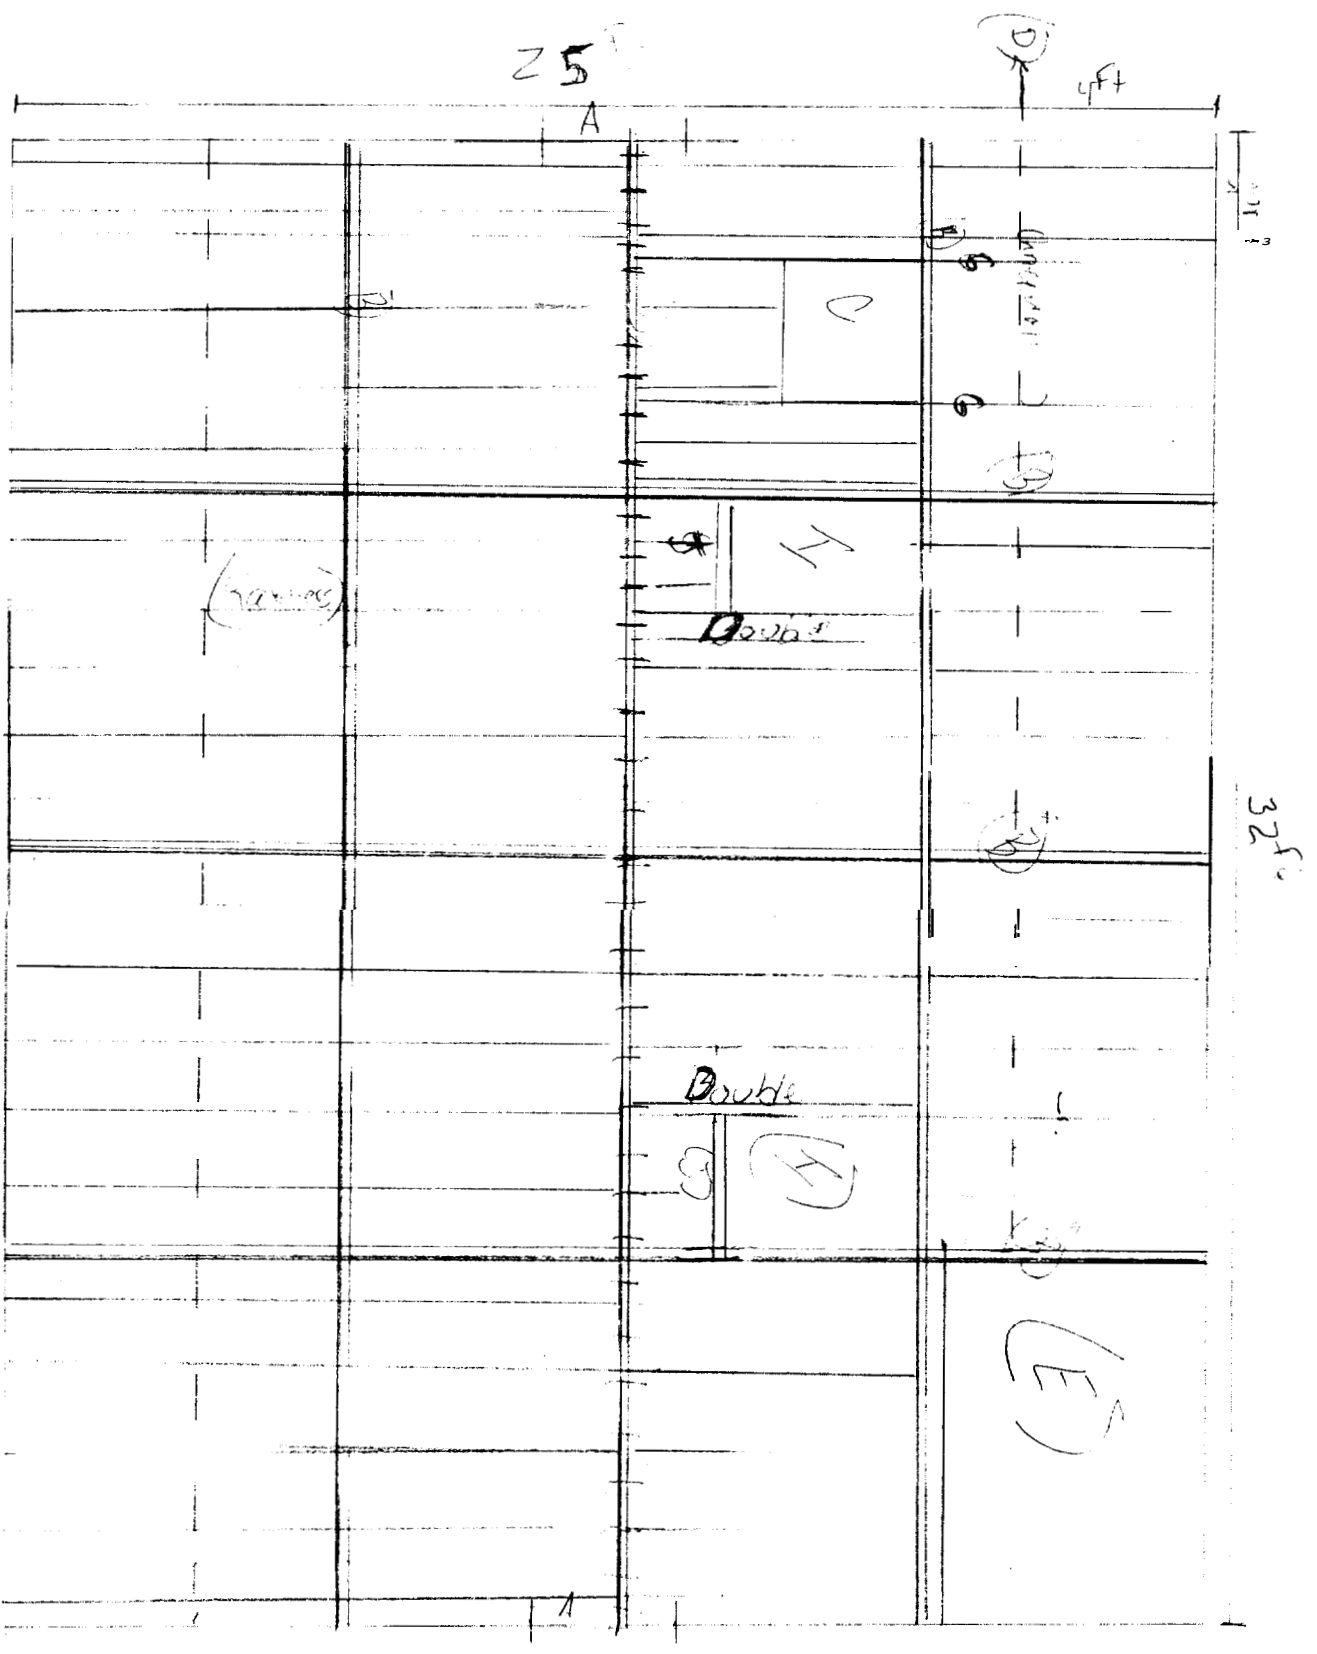

From 1-550

1) - Standard

2) - Standard

3) - Standard




4) - Standard

5) - Standard

6) - Standard


7) - Standard

Floors - existing 2x8's
16" OC

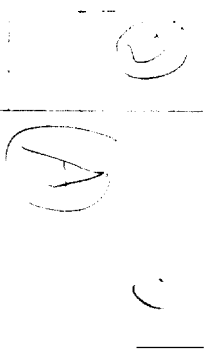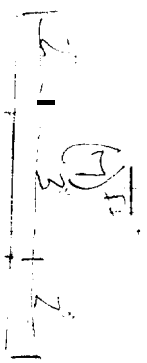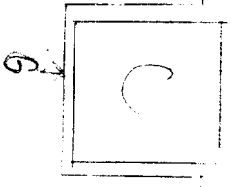


E

Rear of 17 Garrison Street

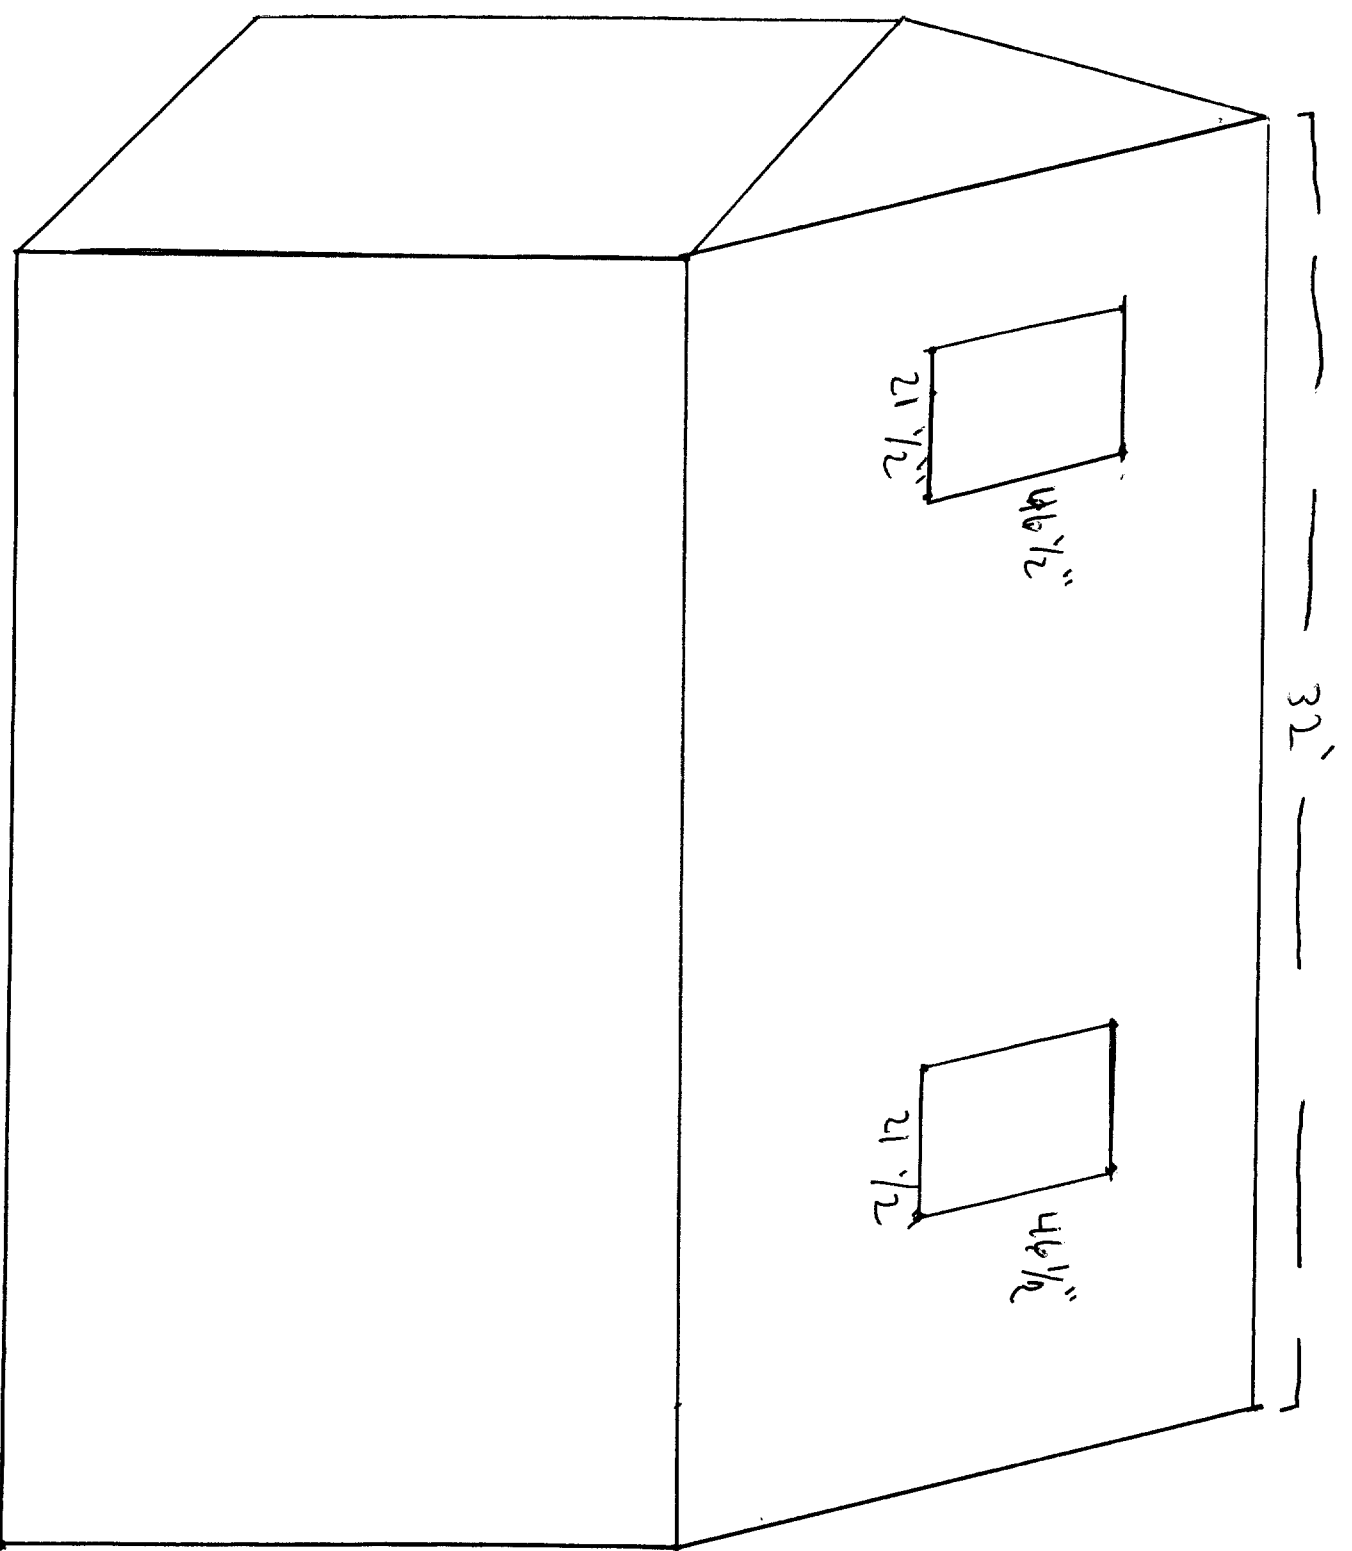

Doors and Windows	Doors and Windows
Schedule	Schedule
Doors:	NONE
Windows:	TWO SKYLIGHTS R.O. 22 1/4 x 42 1/4 E.O. 21 1/2 x 46 1/2

17 Garrison Street

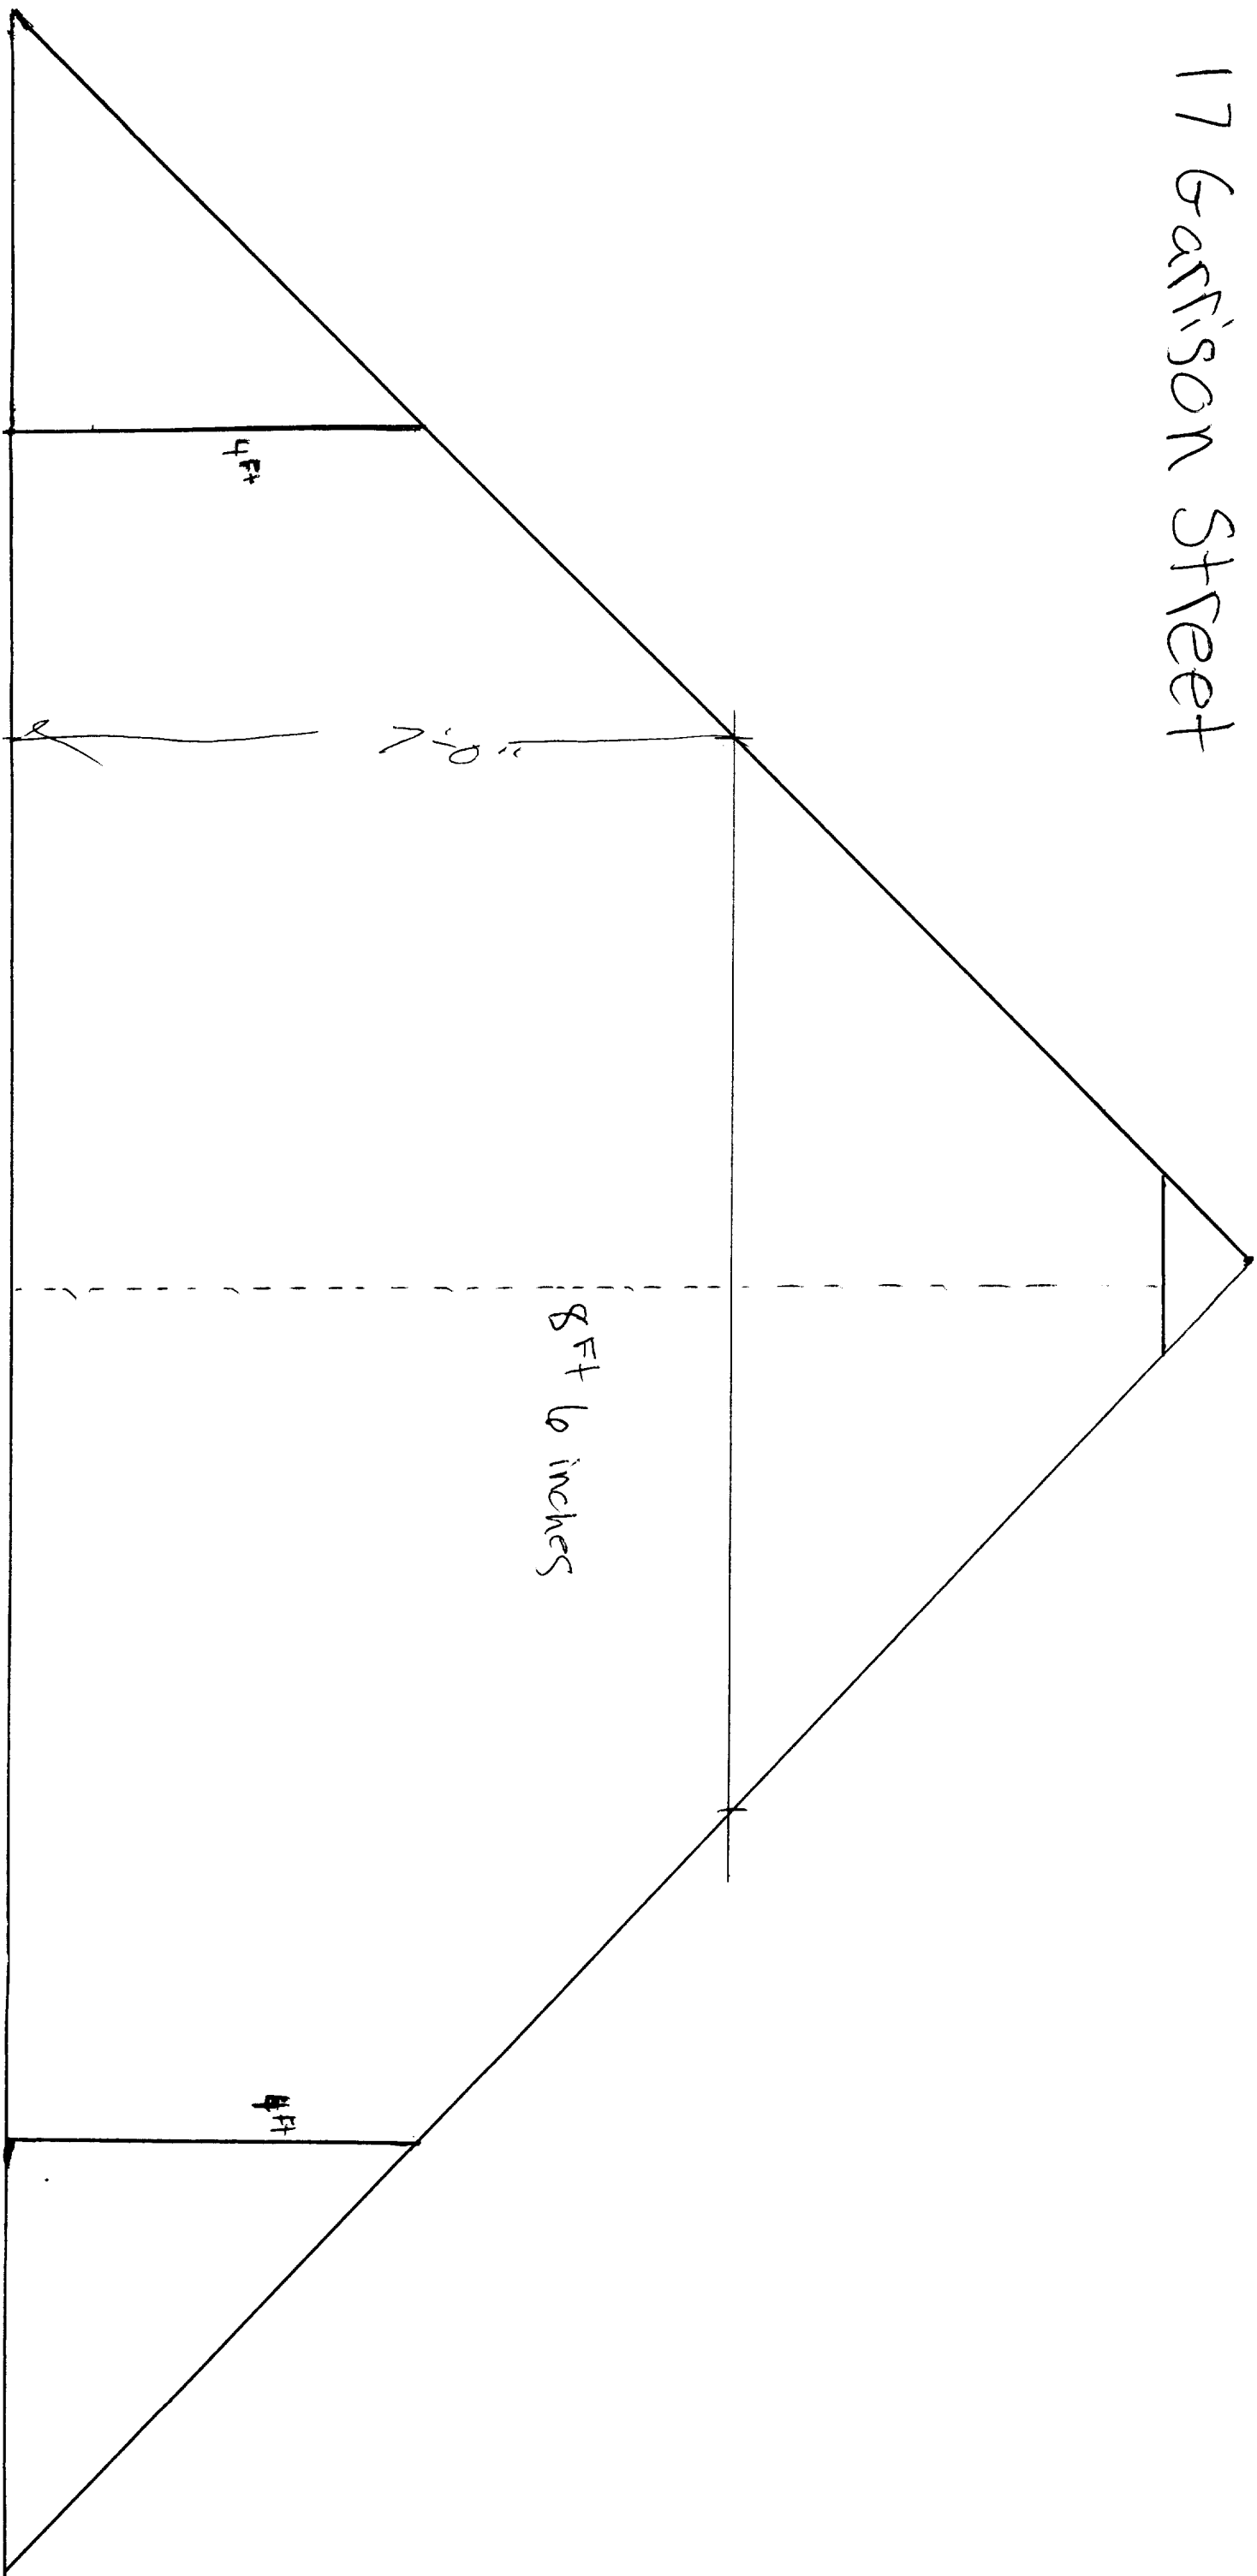

Maintain two inch clearance
Between com obstacles