

Location of Construction: Waldo St		Owner: National Society of Colonial Dames		Phone: of America		Permit No:	
Owner Address:		Lessee/Buyer's Name: State of Maine		Phone:		BusinessName:	
Contractor Name: The Signery		Address: 449 Forest Ave Portland, ME 04102		Phone: 878-7700		Permit Issued:	
Past Use: Museum		Proposed Use:		COST OF WORK: \$		PERMIT FEE: \$ 28.80	
				FIRE DEPT. <input type="checkbox"/> Approved <input type="checkbox"/> Denied		INSPECTION: Use Group: Type:	
				Signature:		Signature:	
Proposed Project Description: 5 Signs				PEDESTRIAN ACTIVITIES DISTRICT (P.A.D.) Action: Approved <input type="checkbox"/> Approved with Conditions: <input type="checkbox"/> Denied <input type="checkbox"/>		Zone: CBL: 213-D-002	
				Signature: Date:		Zoning Approval: Special Zone or Reviews: <input type="checkbox"/> Shoreland <input type="checkbox"/> Wetland <input type="checkbox"/> Flood Zone <input type="checkbox"/> Subdivision <input type="checkbox"/> Site Plan maj <input type="checkbox"/> minor <input type="checkbox"/> mm <input type="checkbox"/>	
Permit Taken By: SP		Date Applied For: 10 June X 1998					

1. This permit application does not preclude the Applicant(s) from meeting applicable State and Federal rules.
2. Building permits do not include plumbing, septic or electrical work.
3. Building permits are void if work is not started within six (6) months of the date of issuance. False information may invalidate a building permit and stop all work..

Zoning Appeal

Variance
 Miscellaneous
 Conditional Use
 Interpretation
 Approved
 Denied

Historic Preservation

Not in District or Landmark
 Does Not Require Review
 Requires Review

Action:

Approved
 Approved with Conditions
 Denied

Date: _____

CERTIFICATION

I hereby certify that I am the owner of record of the named property, or that the proposed work is authorized by the owner of record and that I have been authorized by the owner to make this application as his authorized agent and I agree to conform to all applicable laws of this jurisdiction. In addition, if a permit for work described in the application is issued, I certify that the code official's authorized representative shall have the authority to enter all areas covered by such permit at any reasonable hour to enforce the provisions of the code(s) applicable to such permit

11 June 1998


SIGNATURE OF APPLICANT _____ ADDRESS: _____ DATE: _____ PHONE: _____

RESPONSIBLE PERSON IN CHARGE OF WORK, TITLE _____ PHONE: _____

White-Permit Desk Green-Assessor's Canary-D.P.W. Pink-Public File Ivory Card-Inspector

CEO DISTRICT



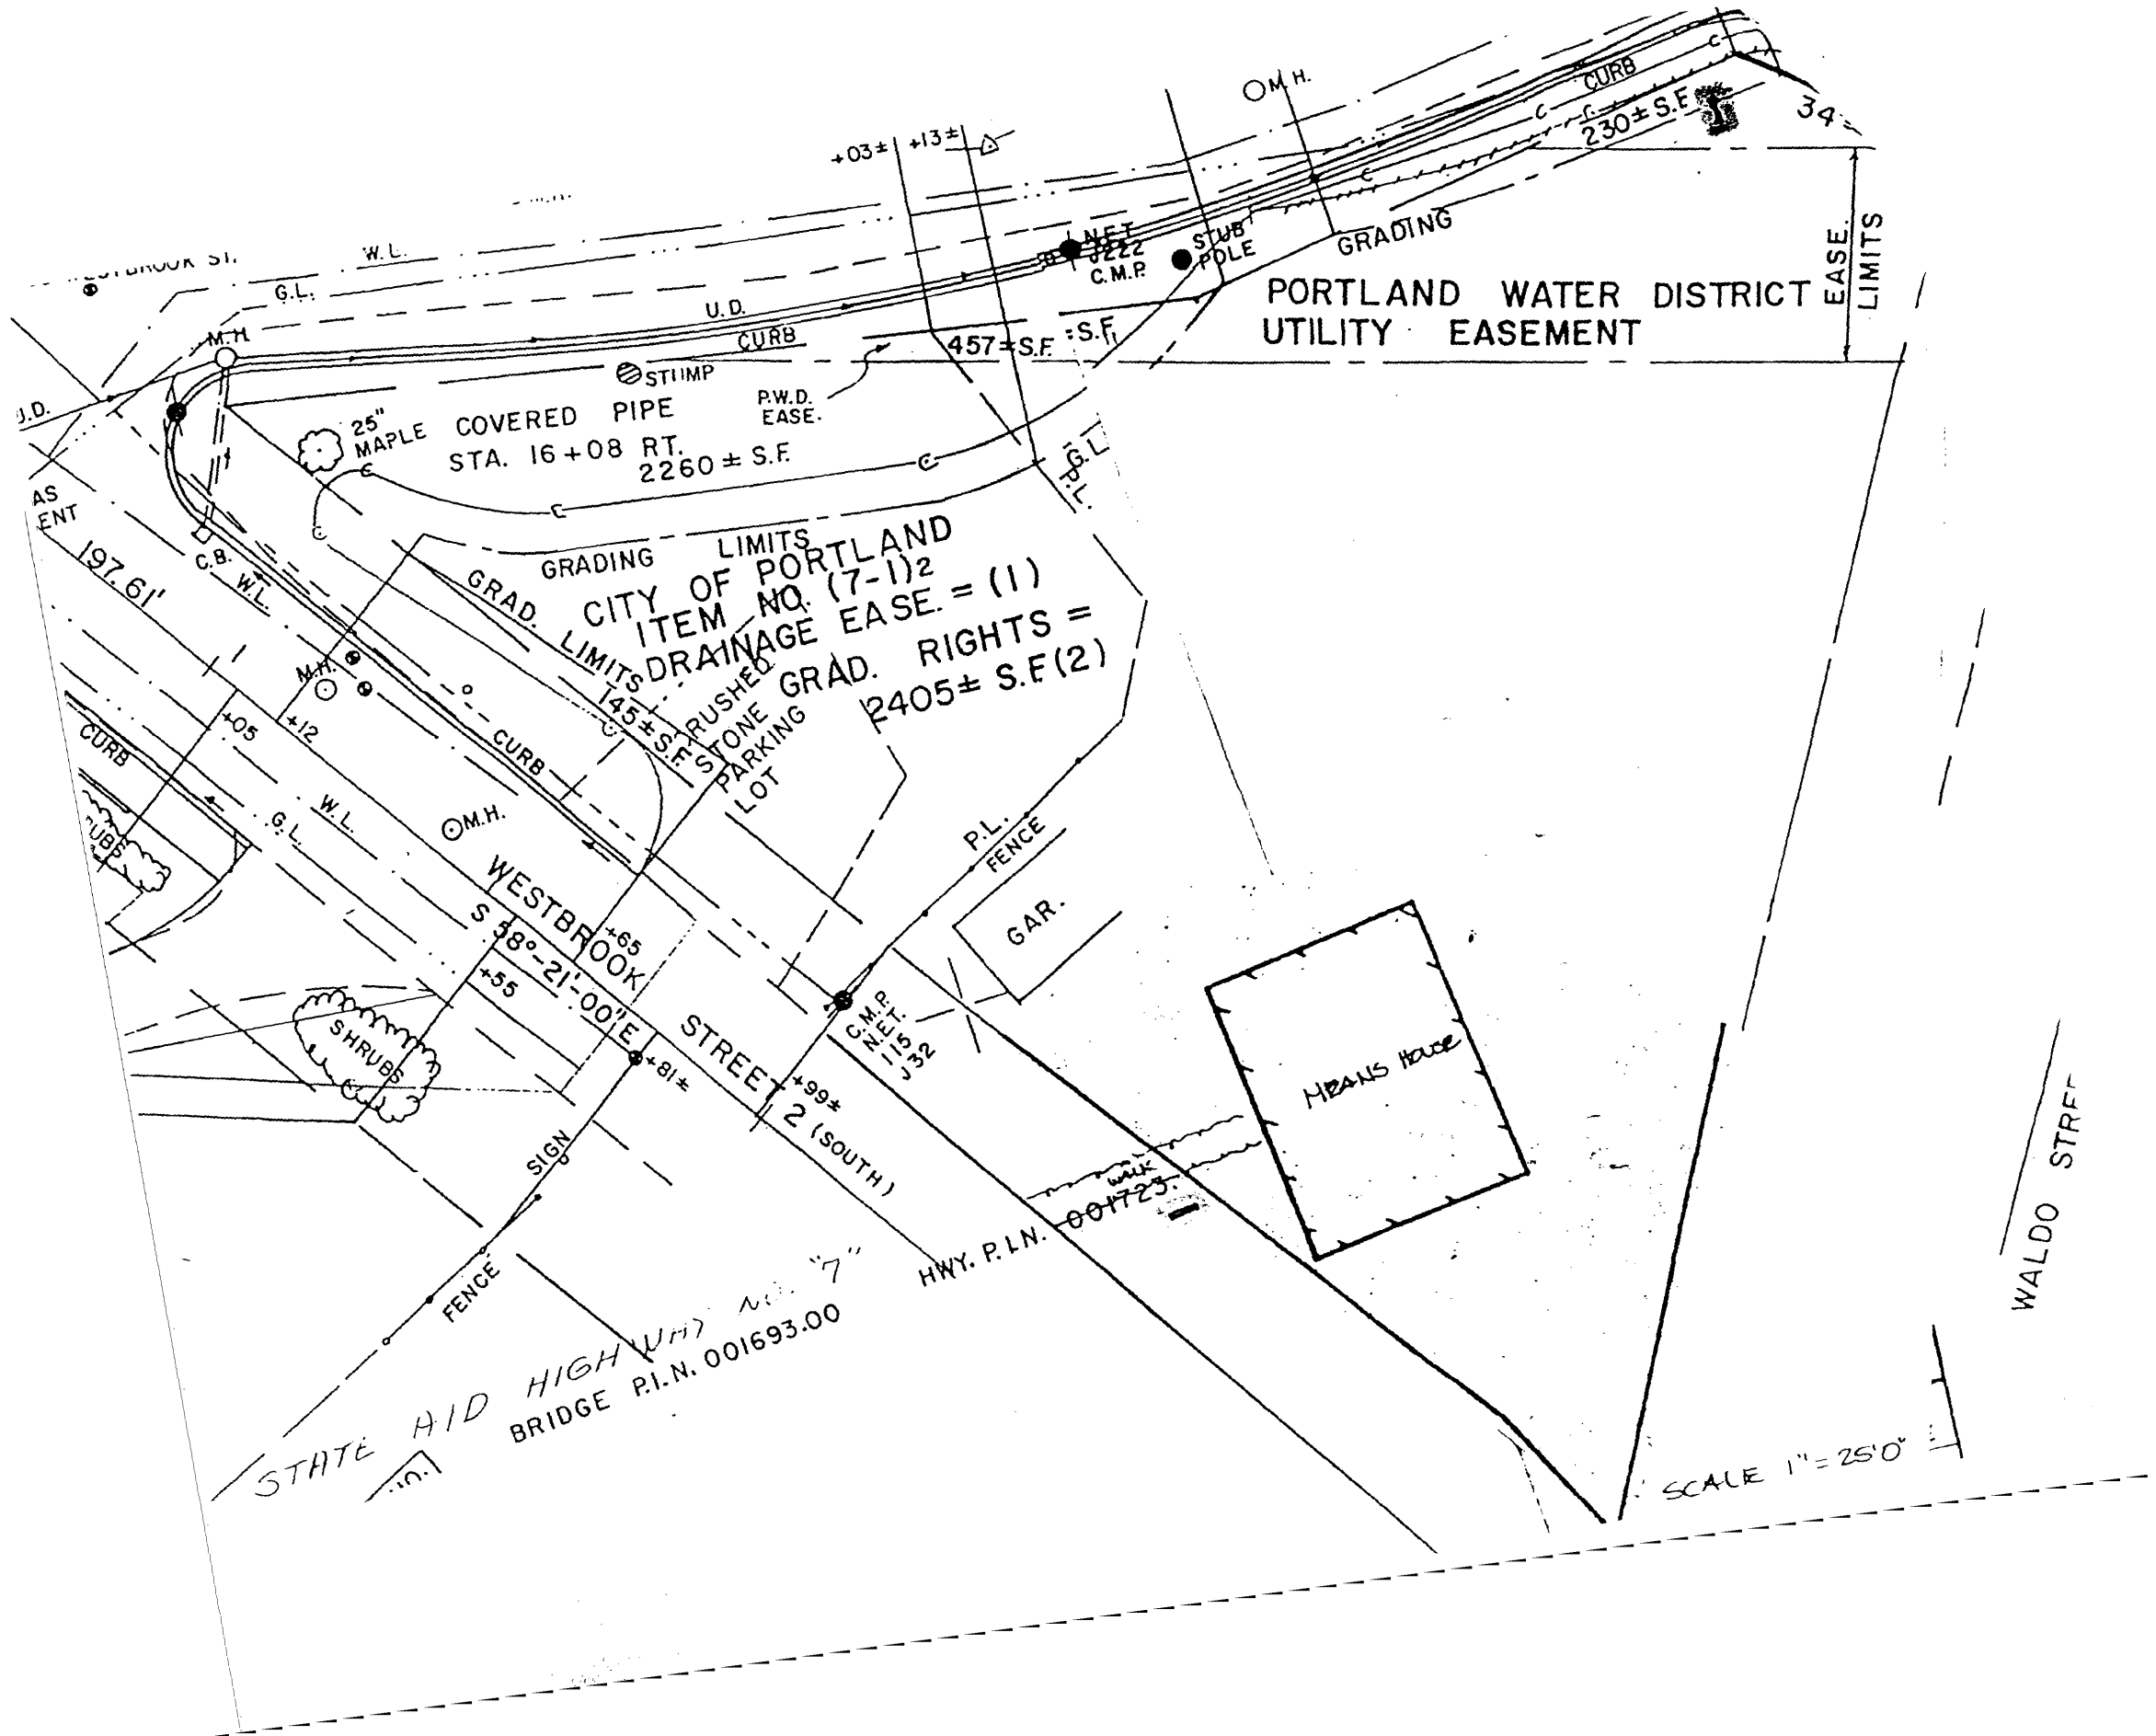

PORTLAND WATER DISTRICT
UTILITY EASEMENT

COVERED PIPE
STA. 16+08 RT.
2260 ± S.F.

CITY OF PORTLAND
ITEM NO. (7-1)2
LIMITS DRAINAGE EASE. = (1)
GRAD. RIGHTS =
2405 ± S.F. (2)

STATE AID HIGHWAY NO. 7
BRIDGE P.I.N. 001693.00

SCALE 1" = 250'

WALDO STREET

MEANS HOUSE

GAR.

STREET 2 (SOUTH)

WESTBROOK

SHRUBS

25" MAPLE

OM.H.

NET 0222
C.M.P.

STUB
POLE

GRADING

CURB

230 ± S.F.

34'

EASE.
LIMITS

457 ± S.F. = S.F.

+03 ± +13 ±

U.D.

CURB

STIMP

P.W.D.
EASE.

G.L.

GRADING

LIMITS

GRAD.

W.L.

OM.H.

W.L.

OM.H.

P.L.
FENCE

GAR.

P.L.
FIELD

HWY. P.I.N. 001725

FENCE

SIGN

+81 ±

+55

+85

+12

+05

CURB

SHRUBS

CURB

SHRUBS

J.D.

AS
ENT

197.61'

M.H.

G.L.

W.L.

WESTBROOK ST.

SIGNAGE

PLEASE ANSWER ALL QUESTIONS

ADDRESS: 2 Waldo Congress St. ZONE: R-2 - Contract Zone

OWNER: Nat'l Soc. of the Colonial Dames of America in the State of Maine

APPLICANT: " " "

ASSESSOR NO.: 213 D 2

SINGLE TENANT LOT? YES NO

MULTI TENANT LOT? YES NO

FREESTANDING SIGN? YES NO DIMENSIONS 3'x3' 9# + each

MORE THAN ONE SIGN? YES NO DIMENSIONS 2.5'x2.5'
DETACHABLE 6'x2.5'

BLDG. WALL SIGN? YES NO DIMENSIONS _____

MORE THAN ONE SIGN? YES NO DIMENSIONS _____ OK

LIST ALL EXISTING SIGNAGE AND THEIR DIMENSIONS: _____

LOT FRONTAGE (FEET) 300+ 35# max Not concurrently visible

BLDG FRONTAGE (FEET) 42.5 x 32.5'

AWNING YES NO IS AWNING BACKLIT? YES NO

HEIGHT OF AWNING: _____

IS THERE ANY COMMUNICATION, MESSAGE, TRADEMARK OR SYMBOL ON IT? NO.

A SITE SKETCH AND BUILDING SKETCH SHOWING EXACTLY WHERE EXISTING AND NEW

SIGNAGE IS LOCATED MUST BE PROVIDED. SKETCHES AND/OR PICTURES OF THE

PROPOSED SIGNS ARE ALSO REQUIRED.

(over) Needs Historic Review