


ALDO ST
1-27
2-24

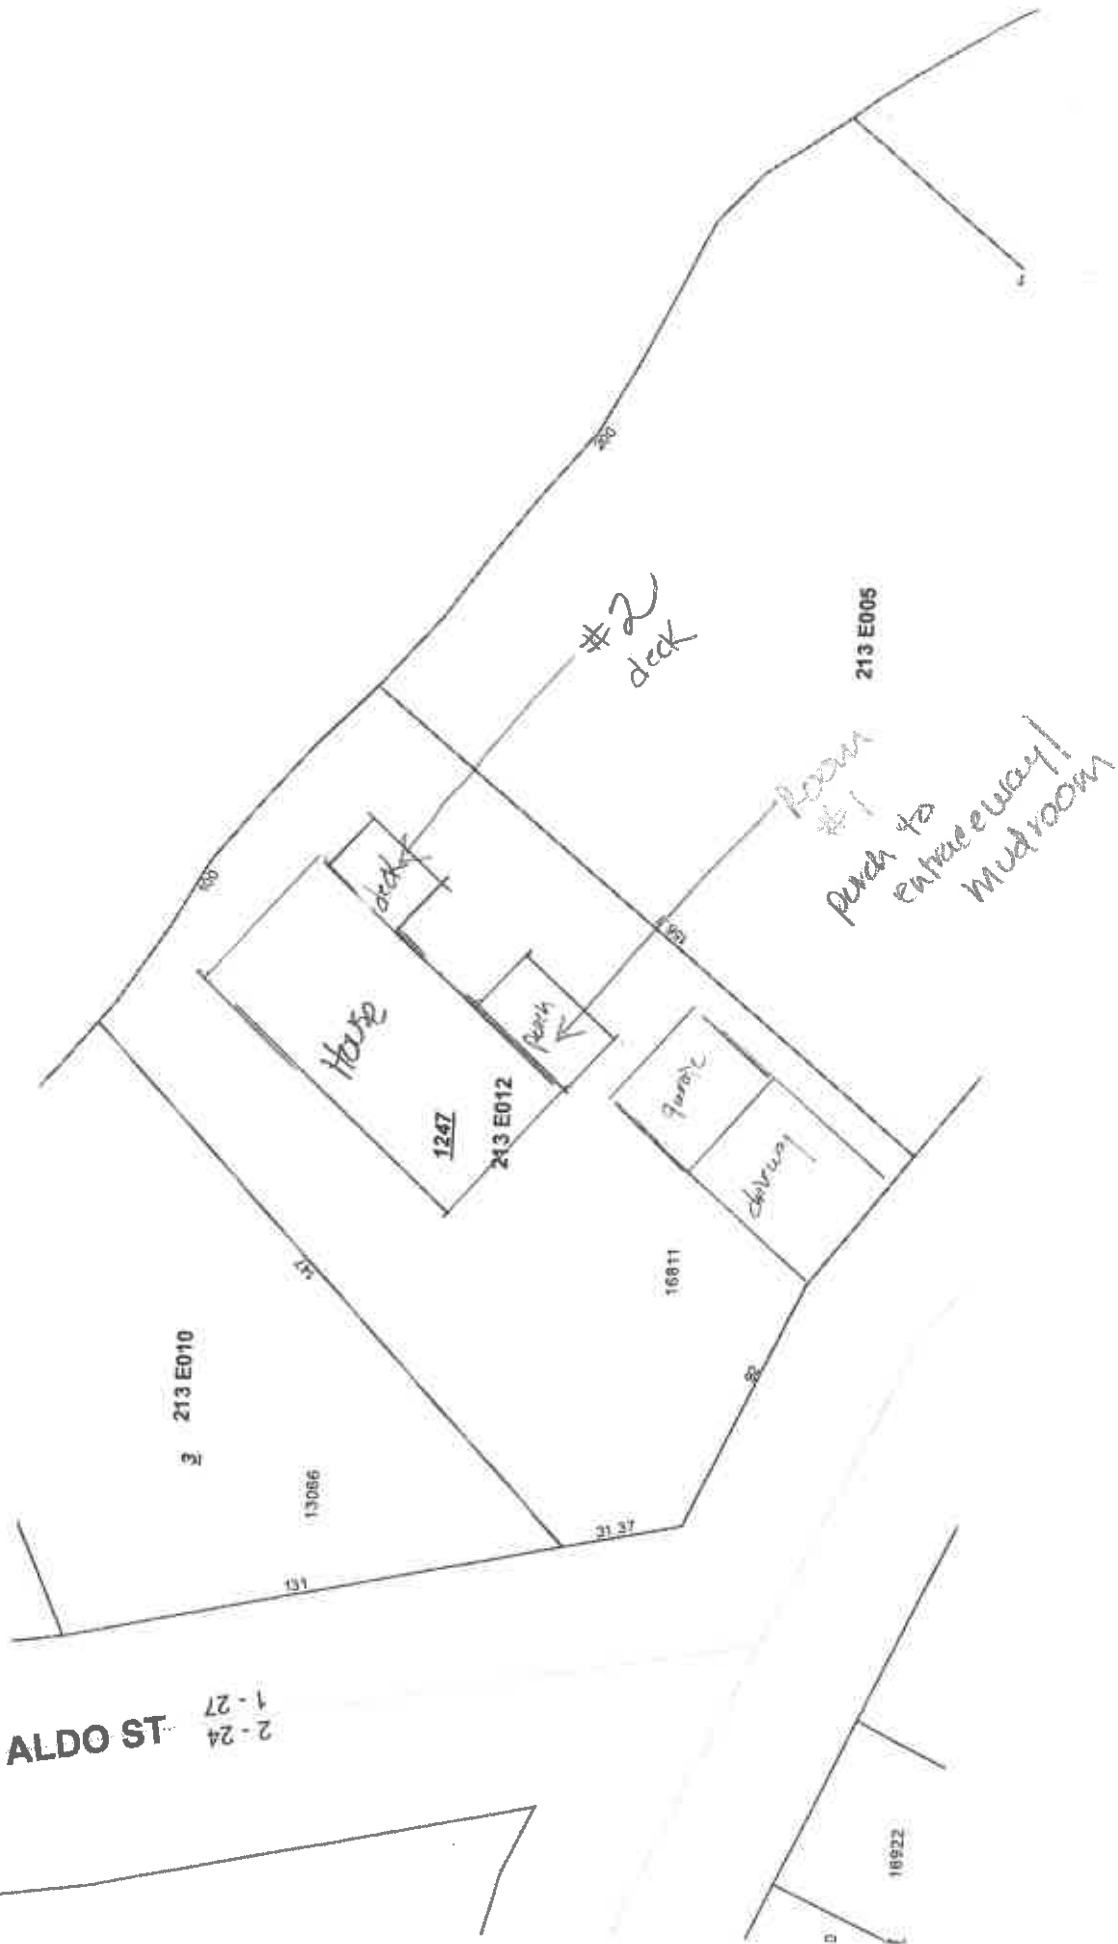

#2 deck

Room #1
path to
entrance way/
mud room

House

deck

path

garage

chicken

2 213 E010

1247

213 E012

213 E005

16811

16922

3137

13086

151

28

80

80

0