




SECTION 1
3/4" = 1'-0"
S2

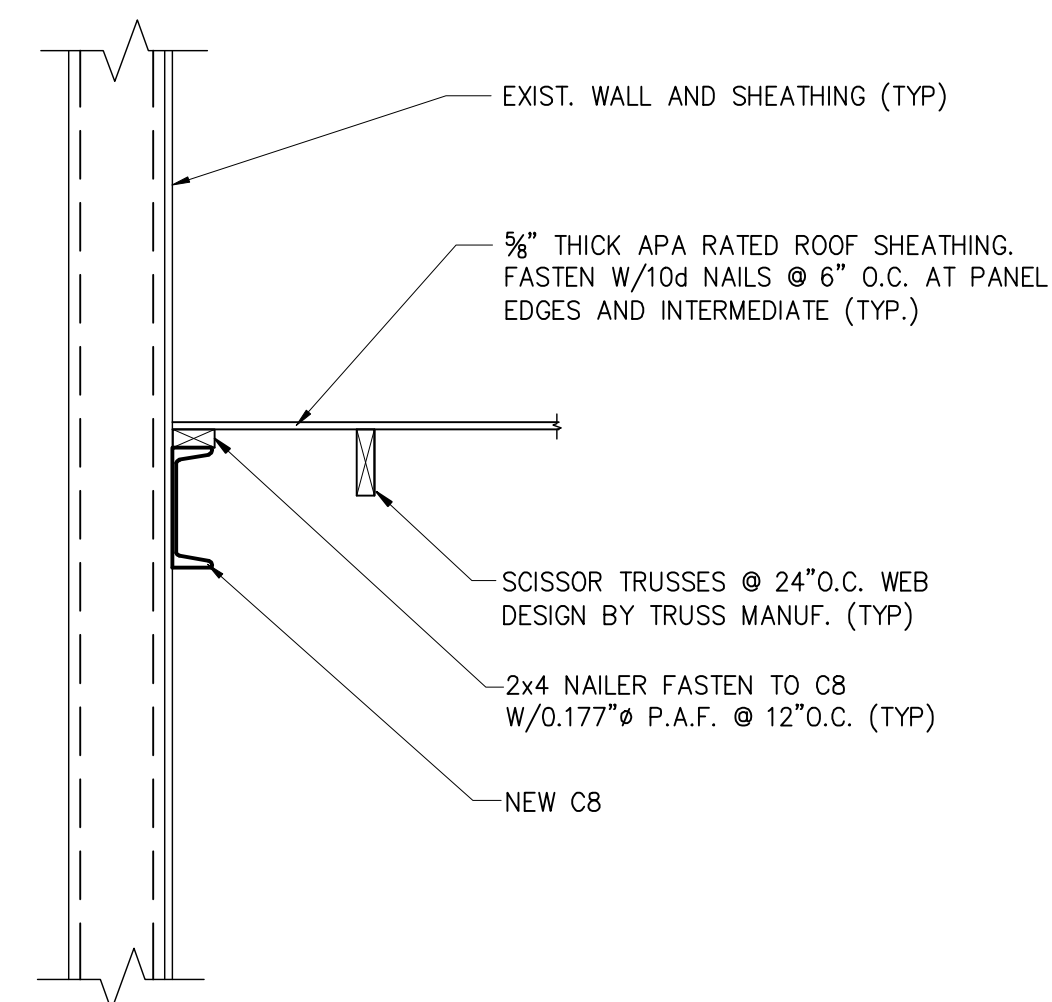


SECTION 4
3/4" = 1'-0"
S2

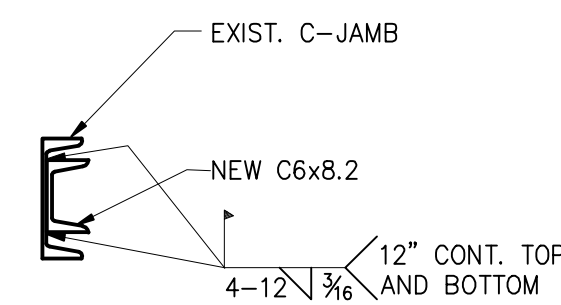

SECTION 5
3/4" = 1'-0"
S2

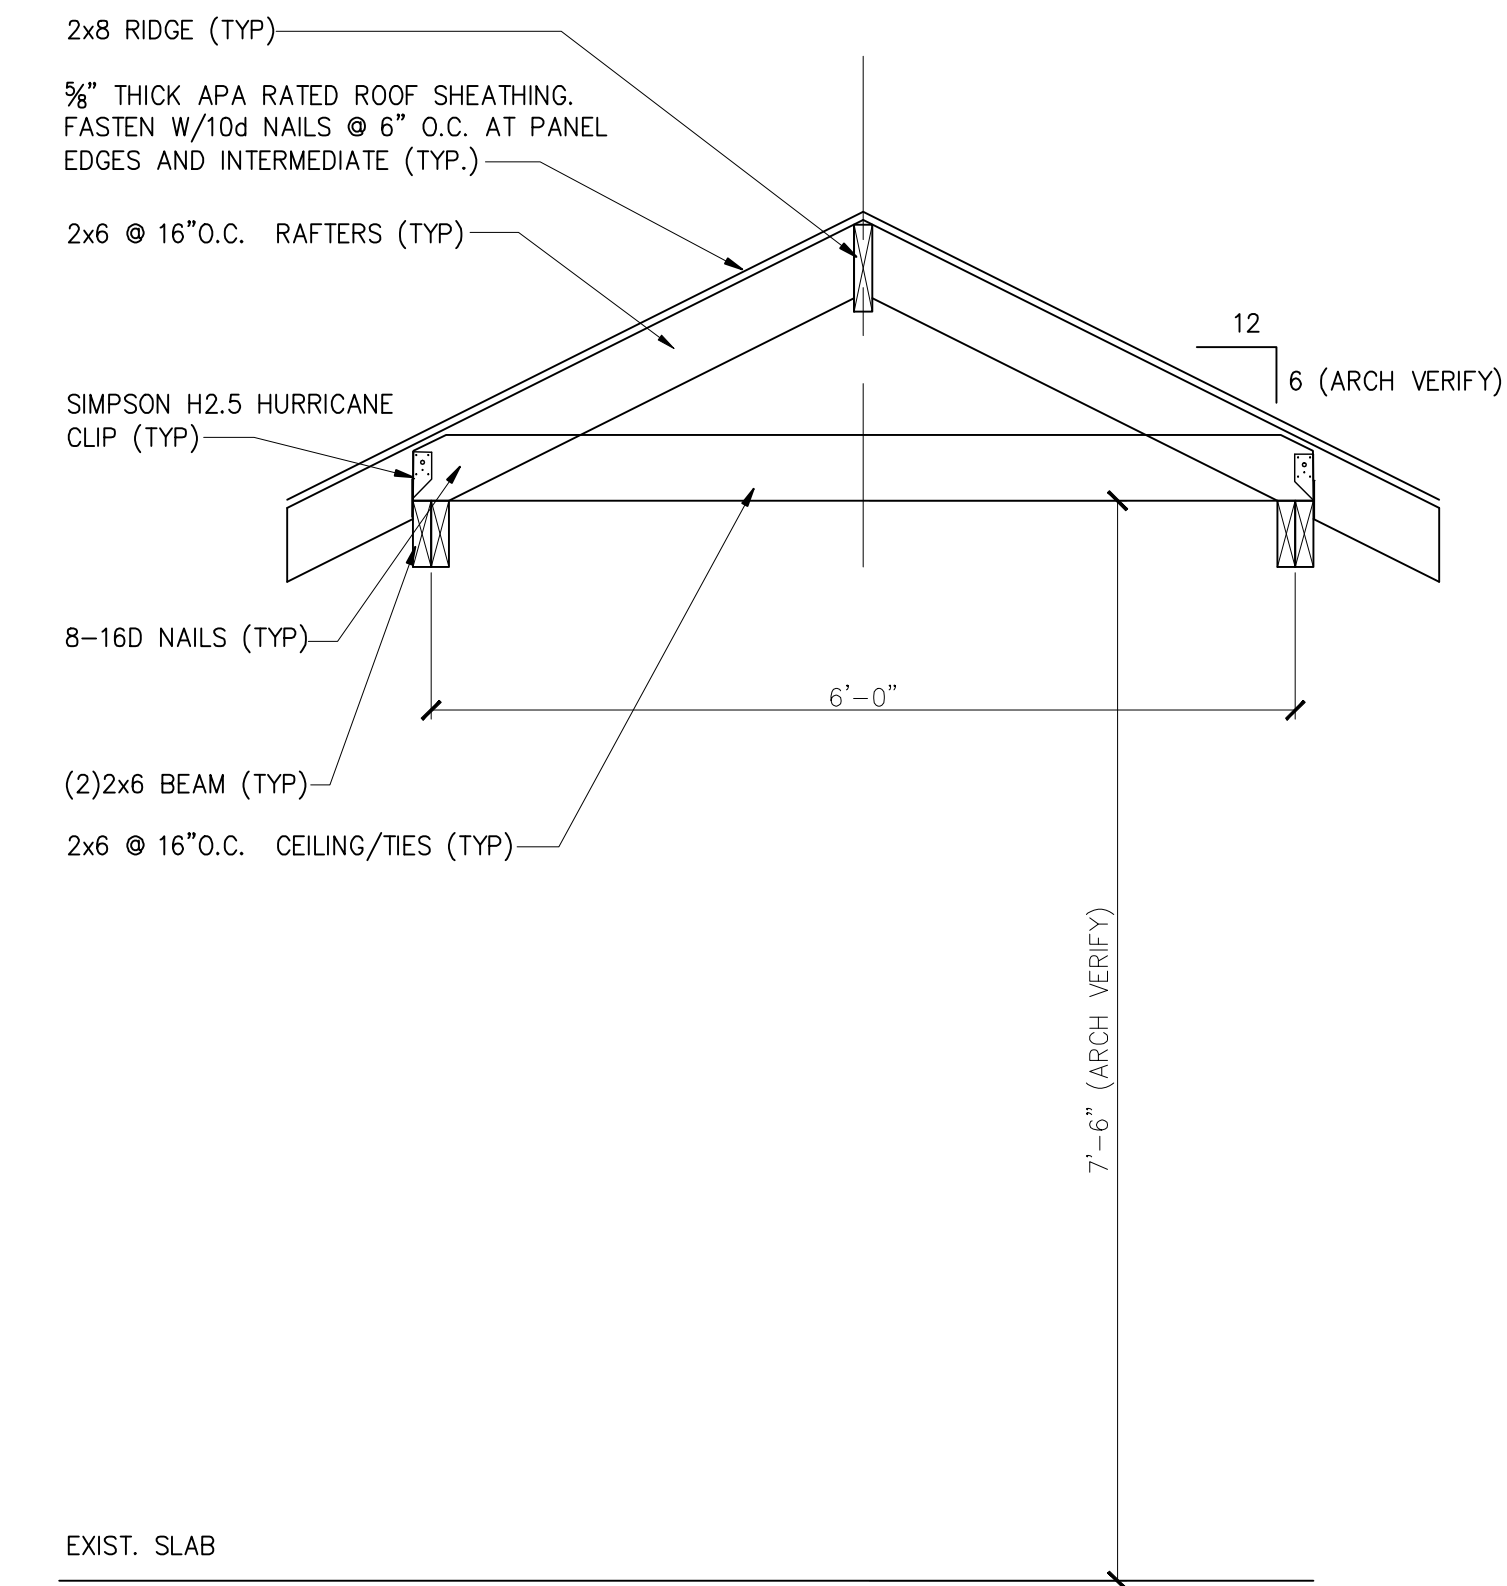


SECTION 2
3/4" = 1'-0"
S2

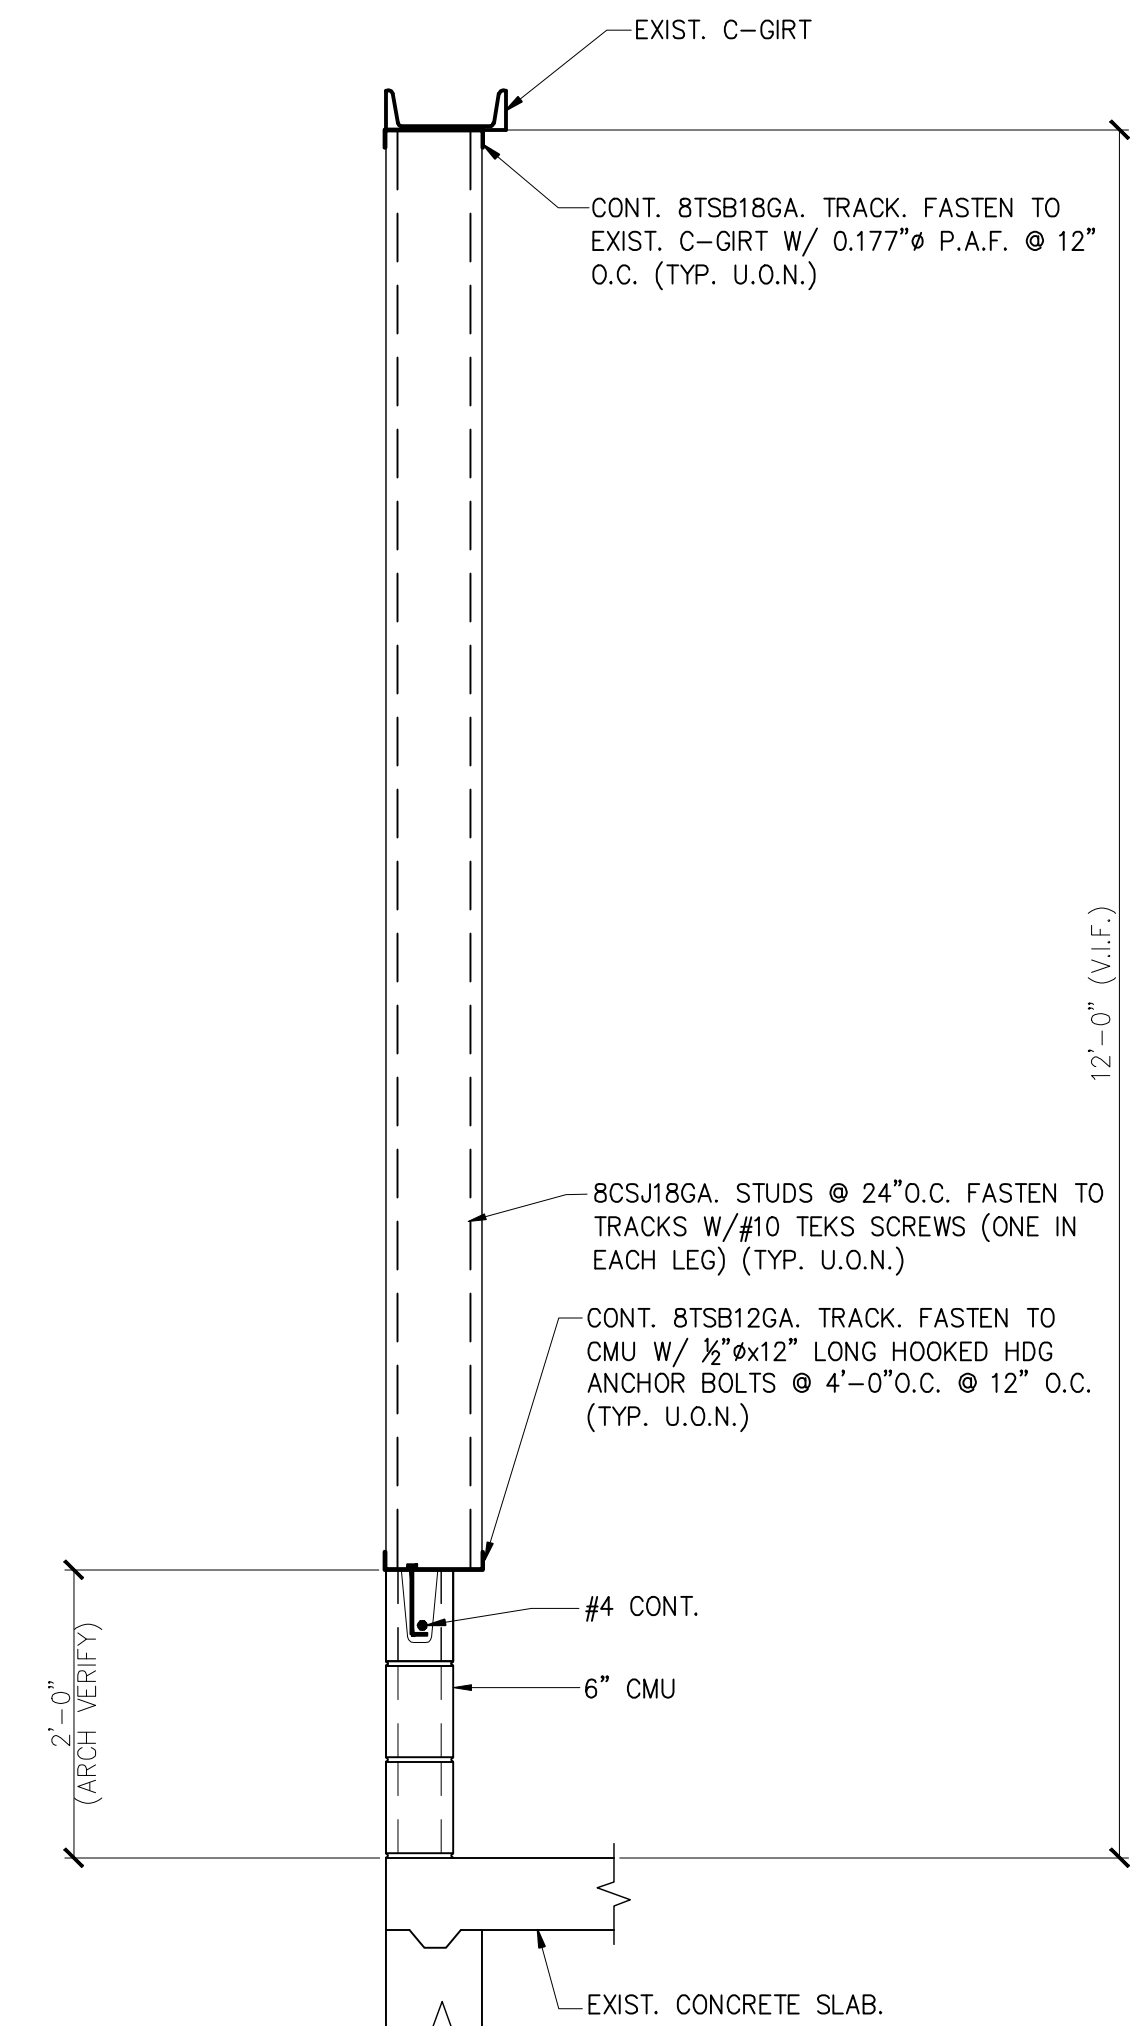

SECTION 3
3/4" = 1'-0"
S2

THESE DRAWINGS HAVE BEEN DEVELOPED BY L&L STRUCTURAL ENGINEERING SERVICES, INC. FOR THE TITLED SET ONLY. THE DRAWINGS ARE THE SOLE PROPERTY OF L&L ENGINEERING SERVICES, INC. AND THEY SHALL NOT BE USED, LENT, COPIED OR ALTERED WITHOUT THE WRITTEN CONSENT OF L&L STRUCTURAL ENGINEERING SERVICES, INC.

L & L STRUCTURAL
ENGINEERING SERVICES, INC.
SIX O. STREET
SOUTH PORTLAND, MAINE 04106
PHONE: (207) 767-4830
FAX: (207) 799-5432

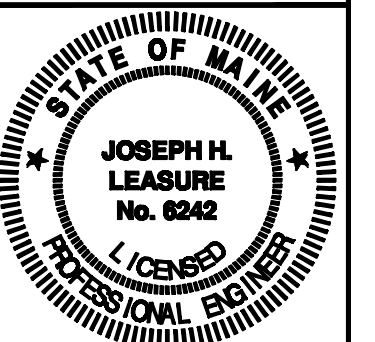

rev.	date	description	drawn by	checked by	scale	date	plot date	project #
A	5-21-10	FOR PERMIT ONLY	AKB	JHL	AS NOTED	5-21-10	5-21-10	2010-073

58 CITY LINE DRIVE
PORTLAND, MAINE
SECTIONS AND DETAILS

S3