

**City of Portland, Maine – Building or Use Permit Application** 389 Congress Street, 04101, Tel: (207) 874-8703, FAX: 874-8716

971103

Location of Construction: 118 Johnson Rd		Owner: Transport Leasing		Phone:		Permit No:	
Owner Address:		Lessee/Buyer's Name: Time Warner Cable		Phone:		BusinessName:	
Contractor Name: Randall Construction		Address: 146 Pettengill St Lewiston, ME 04240		Phone: 759-7106 759-7107		Permit Issued: OCT 15 1997	
Past Use: Studio		Proposed Use: Same		COST OF WORK: \$ 5,000.00		PERMIT FEE: \$ 45.00	
Proposed Project Description: Make Interior Renovations		FIRE DEPT. <input checked="" type="checkbox"/> Approved <input type="checkbox"/> Denied		INSPECTION: Use Group Type: BOC 95		Zone: CBL: 214-A-A-007	
		Signature: <i>[Signature]</i>		Signature: <i>[Signature]</i>		Zoning Approval: Special Zone or Reviews: <input type="checkbox"/> Shoreland <input type="checkbox"/> Wetland <input type="checkbox"/> Flood Zone <input type="checkbox"/> Subdivision <input type="checkbox"/> Site Plan maj <input type="checkbox"/> minor <input type="checkbox"/> mm <input type="checkbox"/>	
PEDESTRIAN ACTIVITIES DISTRICT (P.A.D.)		Action: Approved <input type="checkbox"/> Approved with Conditions: <input type="checkbox"/> Denied: <input type="checkbox"/>		Signature: _____		Date: _____	
Permit Taken By: Mary Greok		Date Applied For: 06 October 1997					

1. This permit application does not preclude the Applicant(s) from meeting applicable State and Federal rules.
2. Building permits do not include plumbing, septic or electrical work.
3. Building permits are void if work is not started within six (6) months of the date of issuance. False information may invalidate a building permit and stop all work..

**Zoning Appeal**

Variance  
 Miscellaneous  
 Conditional Use  
 Interpretation  
 Approved  
 Denied

**Historic Preservation**

Not in District or Landmark  
 Does Not Require Review  
 Requires Review

**Action:**

Approved  
 Approved with Conditions  
 Denied

Date: \_\_\_\_\_

**CERTIFICATION**

I hereby certify that I am the owner of record of the named property, or that the proposed work is authorized by the owner of record and that I have been authorized by the owner to make this application as his authorized agent and I agree to conform to all applicable laws of this jurisdiction. In addition, if a permit for work described in the application is issued, I certify that the code official's authorized representative shall have the authority to enter all areas covered by such permit at any reasonable hour to enforce the provisions of the code(s) applicable to such permit

*Charlie Randall*  
 SIGNATURE OF APPLICANT **Charlie Randall** ADDRESS: \_\_\_\_\_ DATE: **06 October 1997** PHONE: \_\_\_\_\_

RESPONSIBLE PERSON IN CHARGE OF WORK, TITLE \_\_\_\_\_ PHONE: \_\_\_\_\_

CEO DISTRICT 4

COMMENTS

12/02/97 Completed per submitted.

	Type	Inspection Record	Date
Foundation:	_____	_____	_____
Framing:	_____	_____	_____
Plumbing:	_____	_____	_____
Final:	_____	_____	_____
Other:	_____	_____	_____

**City of Portland, Maine – Building or Use Permit Application** 389 Congress Street, 04101, Tel: (207) 874-8703, FAX: 874-8716

Location of Construction: 118 Johnson Rd		Owner: Transport Leasing		Phone:		Permit No: 971103	
Owner Address:		Lessee/Buyer's Name: Time Warner Cable		Phone:		BusinessName:	
Contractor Name: Randall Construction		Address: 146 Pettengill St Lewiston, ME 04240		Phone: 759-7107 759-7107		Permit Issued: OCT 15 1997	
Past Use: Studio		Proposed Use: Same		COST OF WORK: \$ 5,000.00		PERMIT FEE: \$ 45.00	
Proposed Project Description: Make Interior Renovations		FIRE DEPT. <input checked="" type="checkbox"/> Approved <input type="checkbox"/> Denied		INSPECTION: Use Group <u>B</u> Type:		Zone: CBL: 214-A-A-007	
		Signature: <i>[Signature]</i>		Signature: <i>[Signature]</i>		Zoning Approval: <i>[Signature]</i> 10/9/97	
PEDESTRIAN ACTIVITIES DISTRICT (P.A.D.)		Action: Approved <input type="checkbox"/> Approved with Conditions: <input type="checkbox"/> Denied: <input type="checkbox"/>		Special Zone or Reviews: <input type="checkbox"/> Shoreland <input type="checkbox"/> Wetland <input type="checkbox"/> Flood Zone <input type="checkbox"/> Subdivision <input type="checkbox"/> Site Plan maj <input type="checkbox"/> minor <input type="checkbox"/> mm <input type="checkbox"/>		Zoning Appeal <input type="checkbox"/> Variance <input type="checkbox"/> Miscellaneous <input type="checkbox"/> Conditional Use <input type="checkbox"/> Interpretation <input type="checkbox"/> Approved <input type="checkbox"/> Denied	
Permit Taken By: Mary Gresik		Date Applied For: 06 October 1997		Signature:		Date:	

1. This permit application does not preclude the Applicant(s) from meeting applicable State and Federal rules.
2. Building permits do not include plumbing, septic or electrical work.
3. Building permits are void if work is not started within six (6) months of the date of issuance. False information may invalidate a building permit and stop all work..

**CERTIFICATION**

I hereby certify that I am the owner of record of the named property, or that the proposed work is authorized by the owner of record and that I have been authorized by the owner to make this application as his authorized agent and I agree to conform to all applicable laws of this jurisdiction. In addition, if a permit for work described in the application is issued, I certify that the code official's authorized representative shall have the authority to enter all areas covered by such permit at any reasonable hour to enforce the provisions of the code(s) applicable to such permit


*[Signature]*  
SIGNATURE OF APPLICANT Charlie Randall ADDRESS: DATE: 06 October 1997 PHONE:

RESPONSIBLE PERSON IN CHARGE OF WORK, TITLE PHONE:

White-Permit Desk Green-Assessor's Canary-D.P.W. Pink-Public File Ivory Card-Inspector



CEO DISTRICT 4  
*[Signature]*

BY		DATE		REVISIONS
				CHANGE
DLS		9/26/96		REVISED INTERIOR WALL LAYOUT
DLS		6/23/97		REVISED INTERIOR WALL LAYOUT
DLS		6/24/97		MINOR REVISION OF EDIT AREA

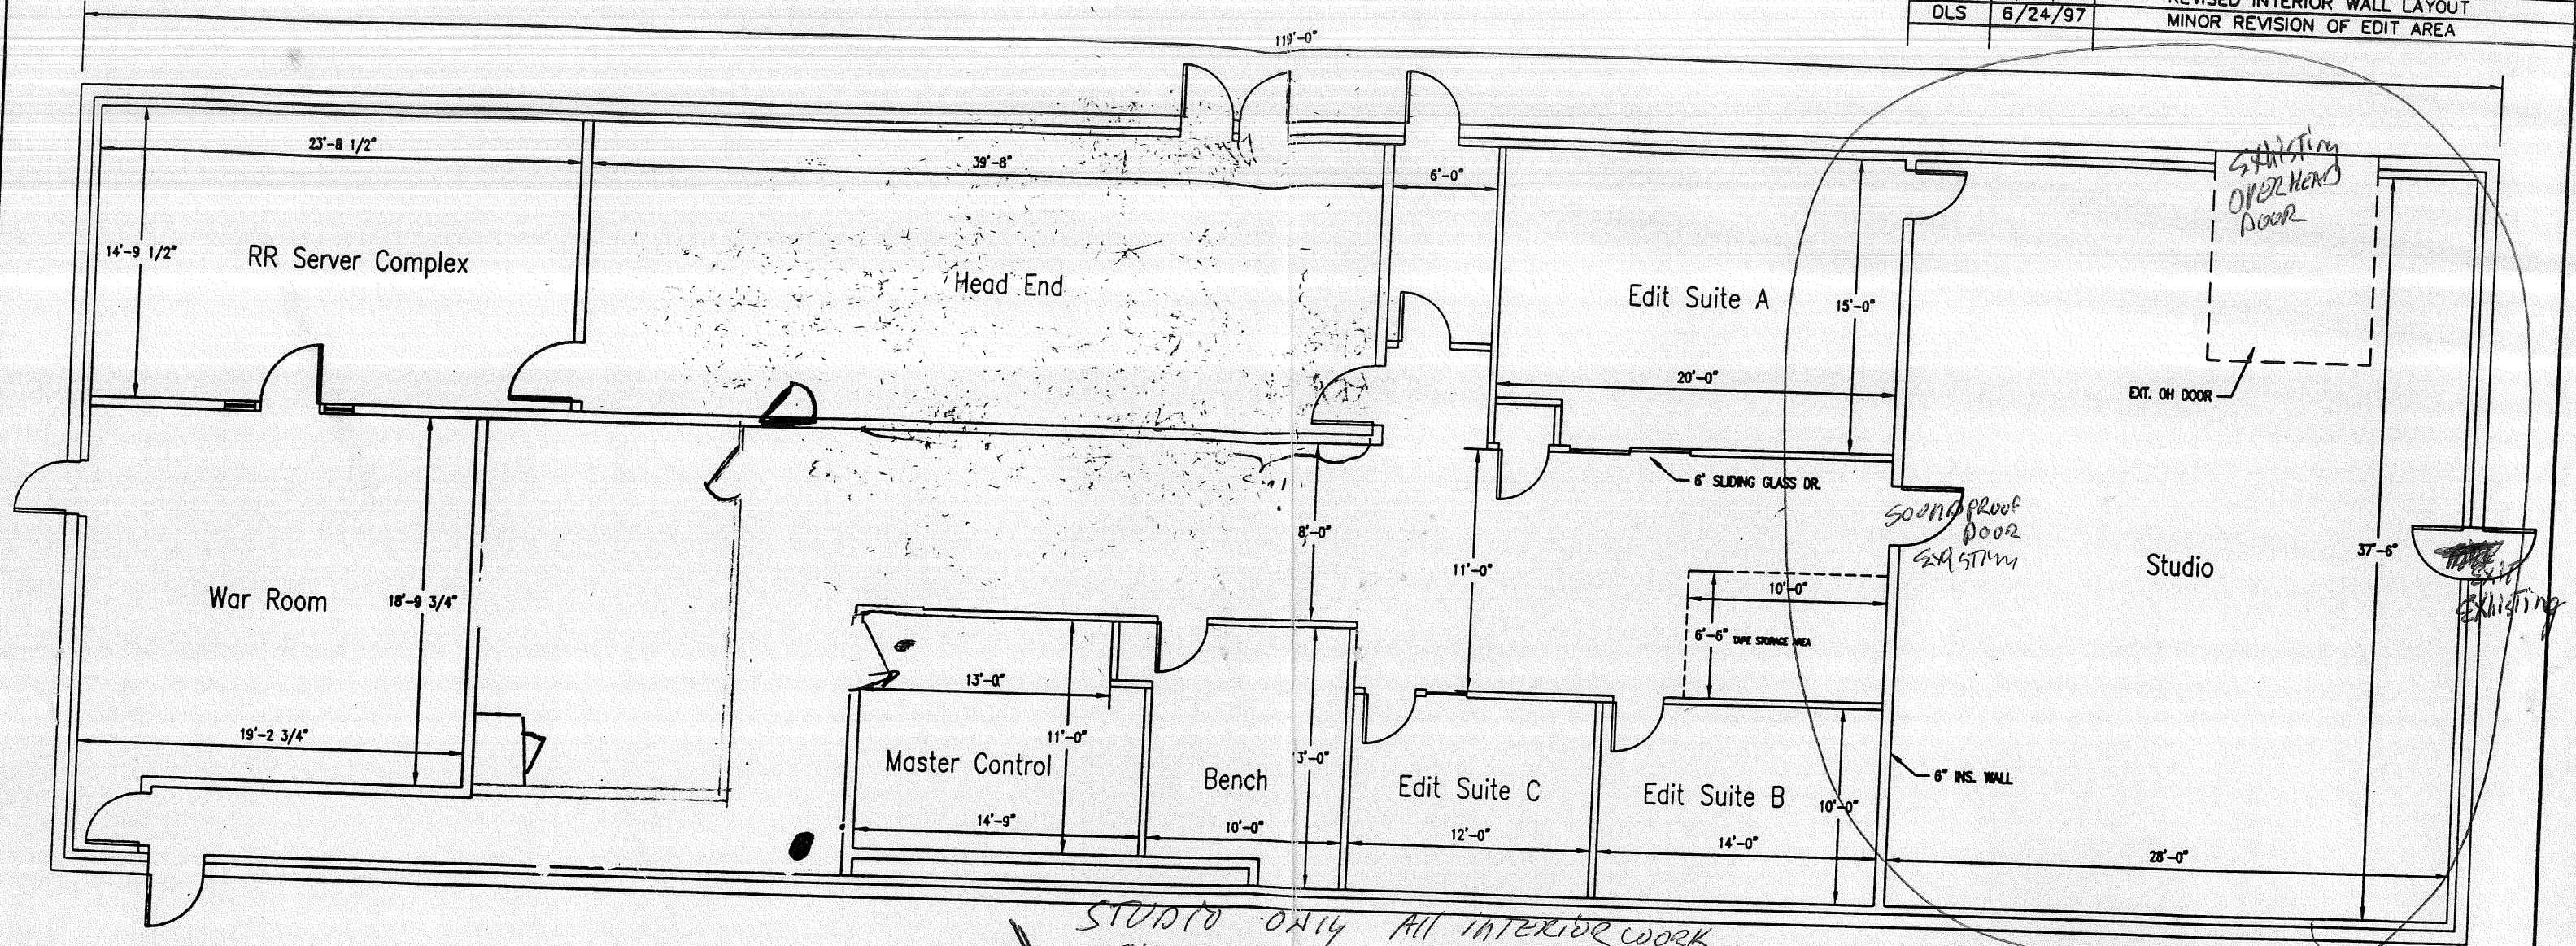

STUDIO ONLY ALL INTERIOR WORK  
 1) SHEET ROCK 3 WALLS JUST COVER PLYWOOD WALL ALREADY THERE,  
 1/2 SHEET ROCK  
 2) <sup>NEW</sup> HUNG CEILING ENTIRE SPACE

QUESTIONS CALL CHARLIE RANDALL 7597107 <sup>PAGE 2</sup>

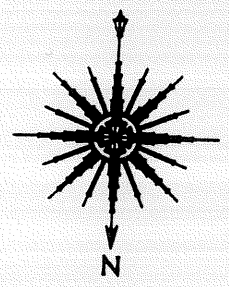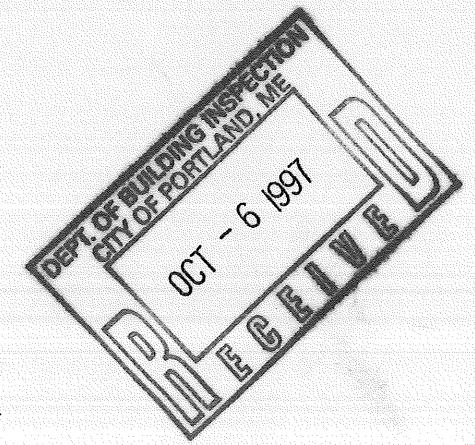

**TIME WARNER CABLE**  
*of Maine*

Production Facilities  
 Renovations

DRAWN: D. STROUT	TITLE:		
CHECKED: N/A	DATE: 9/23/96		
APPROVED: N/A	SCALE: 1/8"=1'	DWG	REV: A

SHEET 1 of 2